


SITUASJONSPLAN


GNR. 239 BNR. 119, EKNES, 5993 OSTEREIDET, LINDÅS KOMMUNE

FOR TERRENGPROFILER SE TEGN.

01712123A06-07 - TERRENGPROFILER OG MURPROFILER

OK GULV: KOTE 28,5

A ENDRING HUSPLASSERING, MURER REV. DESCRIPTION	05.02.15/PKT DATE/SIGN	NOTE! * PART OF DRAWING MAY NOT BE SHOWN IN SCALE * DO NOT TAKE MEASURES ON DRAWING * ONLY RELAY ON GIVEN DIMENSIONS	ACCORDING TO INTERNATIONAL LAWS, THIS DRAWING IS THE PROPERTY OF ARKOCONSULT AS. THE DRAWING CAN NOT BE USED, MADE PUBLIC OR HANDED OVER TO A THIRD PARTY WITHOUT OUR WRITTEN CONSENT. ANY INFRINGEMENT WILL LEAD TO LEGAL PROCEEDINGS.	
	TOTLANDSDAL BYGG AS NY ENEBOLIG, EKNES, 239/119		REVISION/DATE: 05.02.15	
	SITUASJONSPLAN		PROJECT NO.: 2012123	
	 ARKOCONSULT AS, Postboks 103, 5291 Valest.f. Tel.: 56390003 - Fax.: 56191130 - Mob.: 93241511 Mail: post@arkoconsult.no - Org.nr.: 997089782 MVA		DRAWING NO.: 0171223A05	
		SCALE: 1:500	FORMAT: A3	
		DRAWN: LAH	DATE: 28.08.12	
		CHECKED:	DATE:	

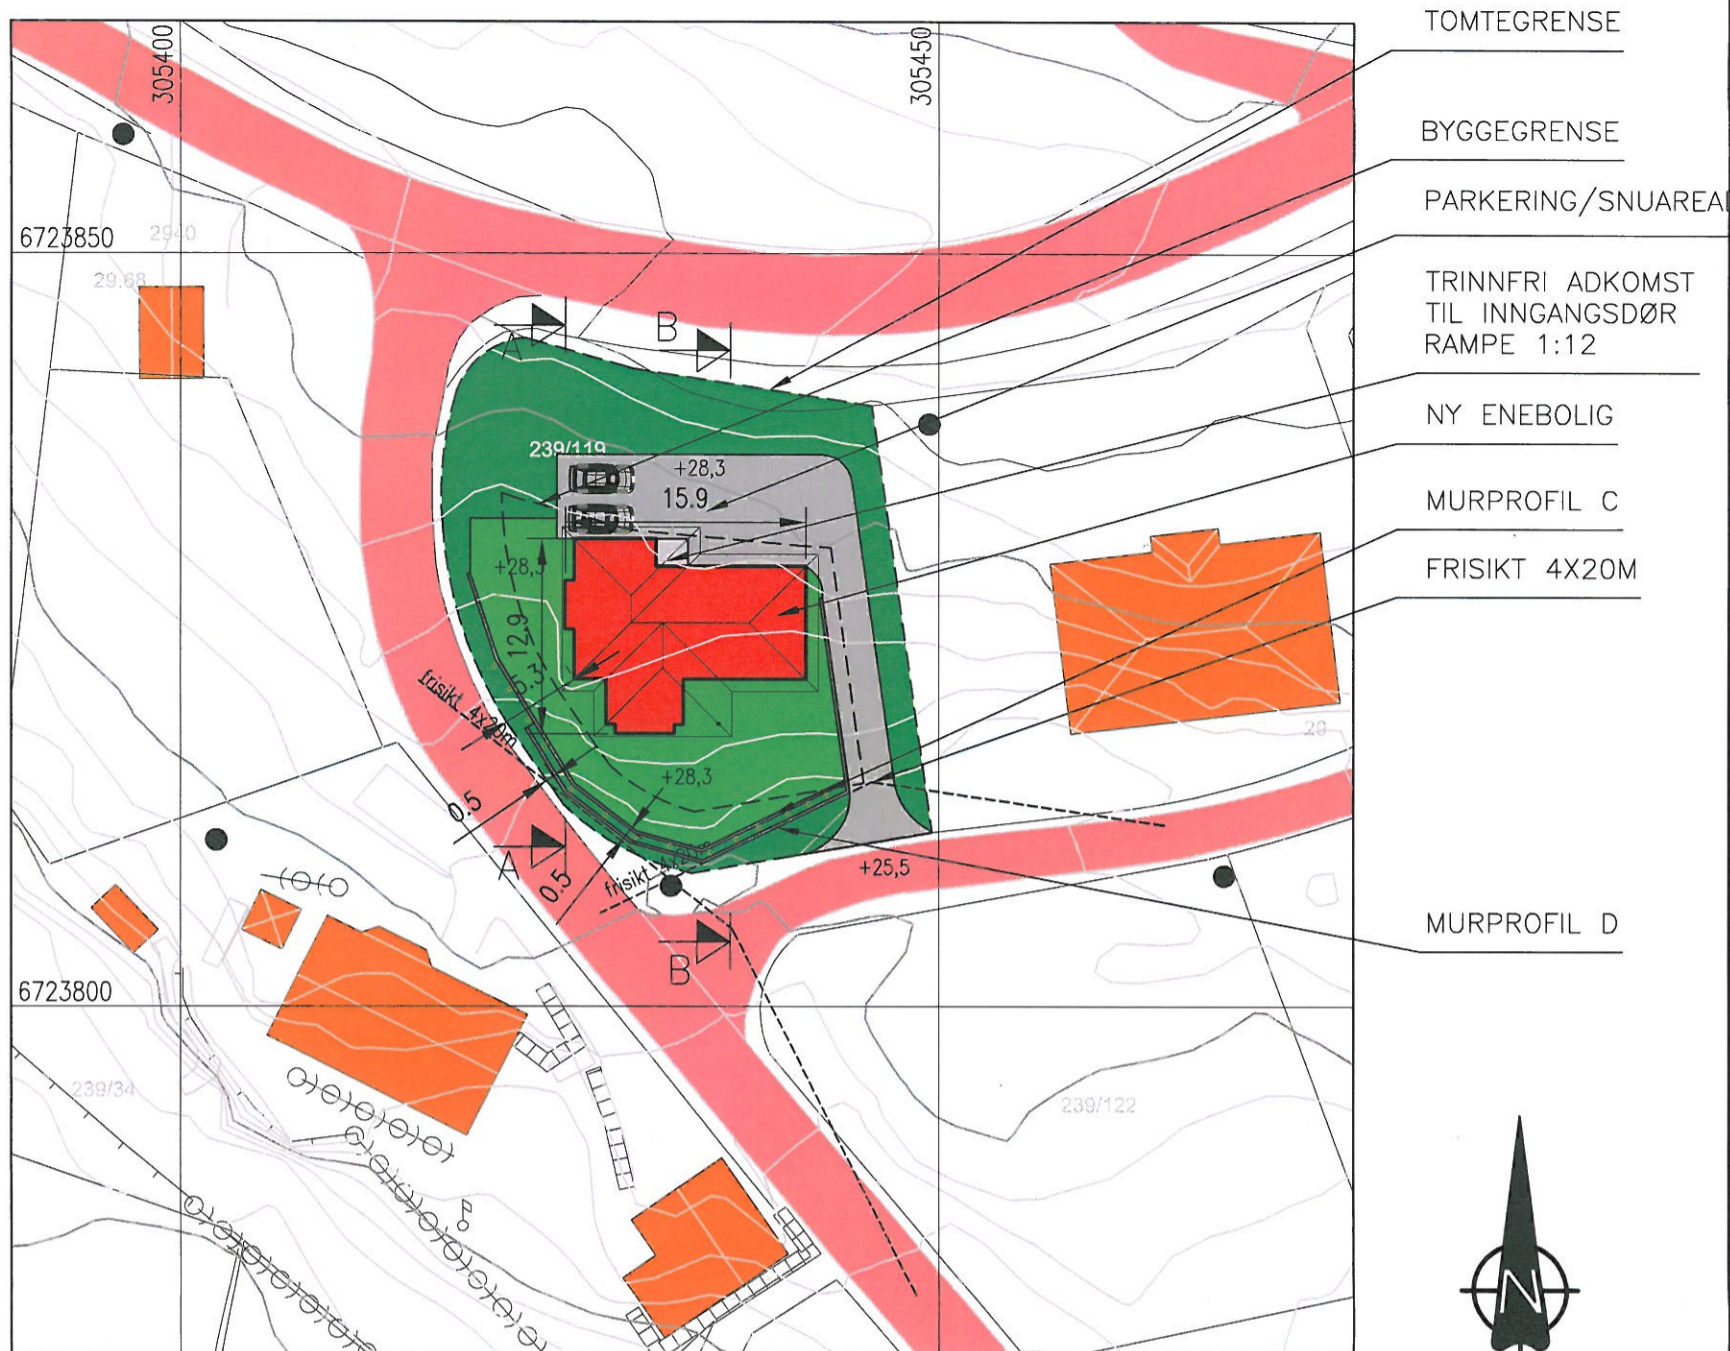

SITUASJONSPLAN

GNR. 239 BNR. 119, EKNES, 5993 OSTEREIDET, LINDÅS KOMMUNE

FOR TERRENGPROFILER SE TEGN.

01712123A06-07 – TERRENGPROFILER OG MURPROFILER

OK GULV: KOTE 28,5

05.02.15/PKT DATE/SIGN	NOTE! * PART OF DRAWING MAY NOT BE SHOWN IN SCALE * DO NOT TAKE MEASURES ON DRAWING * ONLY RELAY ON GIVE DIMENSIONS	ACCORDING TO INTERNATIONAL LAWS, THIS DRAWING IS THE PROPERTY OF ARKOCONSULT AS. THE DRAWING CAN NOT BE USED, MADE PUBLIC OR HANDED OVER TO A THIRD PART WITHOUT OUR WRITTEN CONSENT. ANY INFRINGEMENT WILL LEAD TO LEGAL PROCEEDINGS.	
A ENDRING HUSPLASSERING, MURER REV. DESCRIPTION	TOTLANDSDAL BYGG AS NY ENEBOLIG, EKNES, 239/119	REVISION/DATE: 05.02.15	PROJECT NO.: 2012123
	SITUASJONSPLAN	DRAWING NO.:	0171223A05
	 ARKOCONSULT AS, Postboks 103, 5291 Valest.f. Tel.: 56390003 – Fax.: 56191130 – Mob.: 93241511 Mail: post@arkoconsult.no – Org.nr.: 997089782 MVA	SCALE: 1:500	FORMAT: A3
		DRAWN: LAH	DATE: 28.08.12
		CHECKED:	DATE: