



HOH.

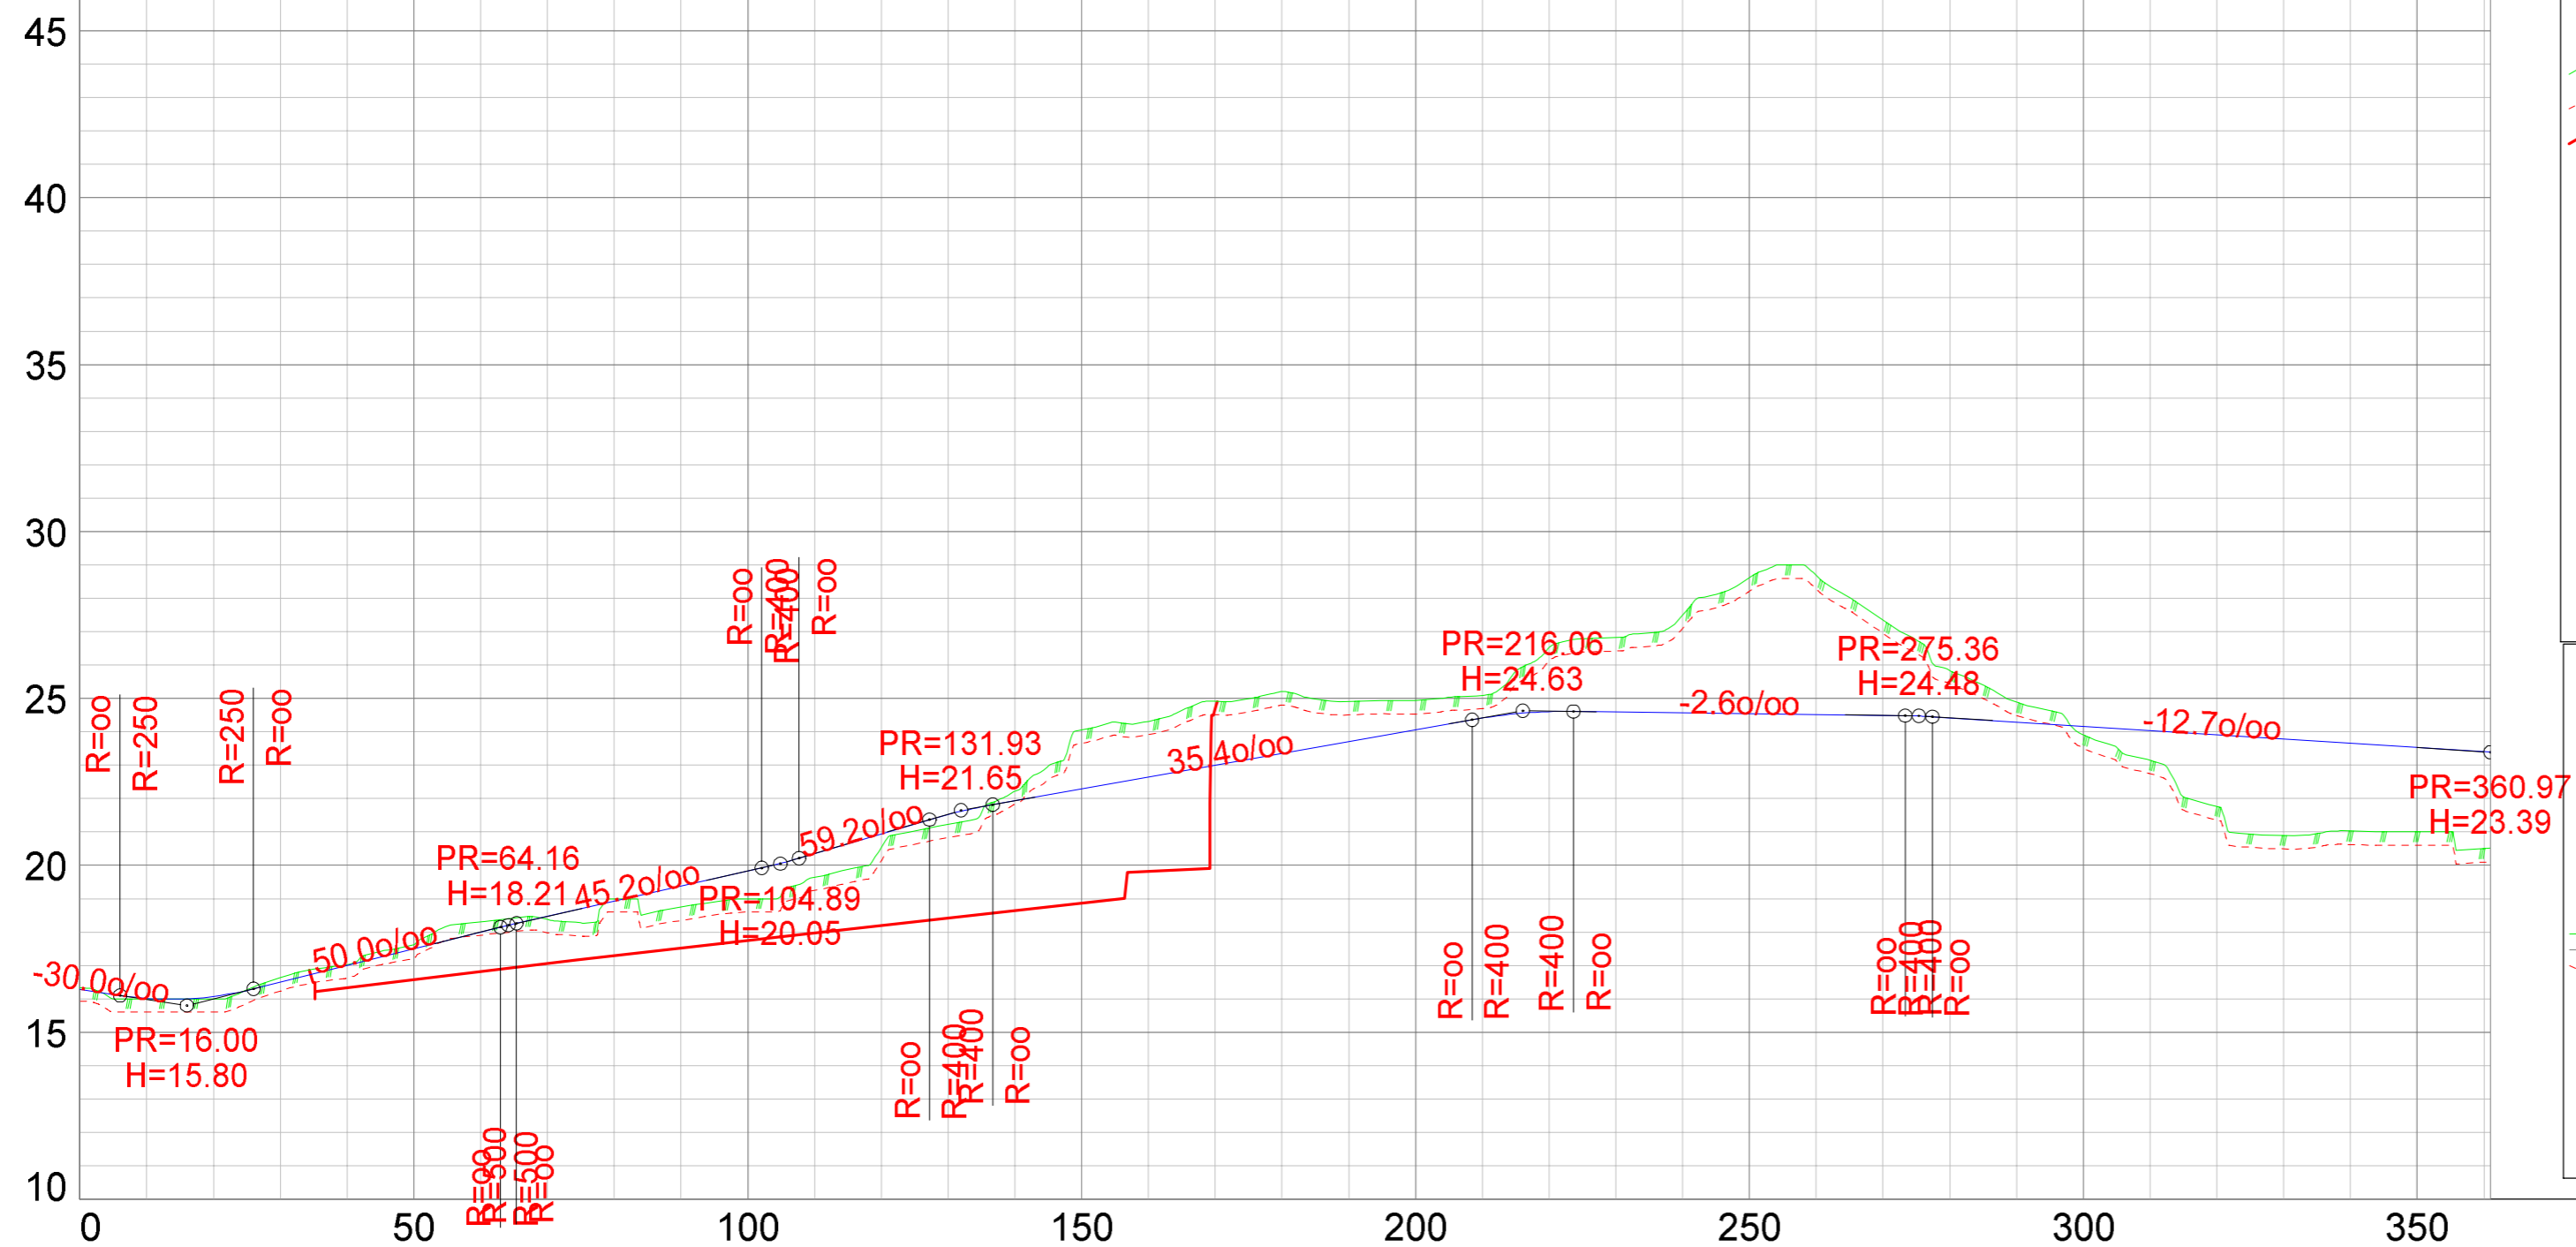



Fys.Gmi 1: Terreng
 Fys.Gmi 6: Antatt fjell
 Av.snitt 40500: Byggegrøp

Normalprofil veg V1

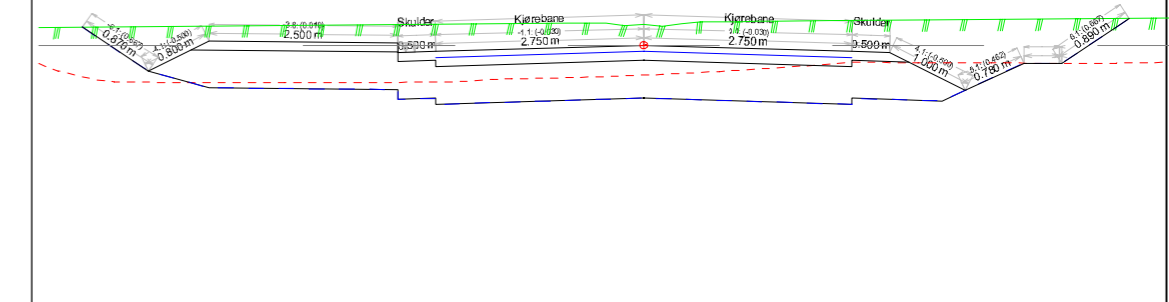

PROFIL NR.	0.00
TERRENG H.	16.33 16.00 16.00 16.64 17.02 17.62 18.31 18.38 19.00 18.75 19.00 19.65 20.54 21.23 22.22 24.05 24.31 24.91 25.20 24.90 24.93 25.09 26.53 26.82 27.50 28.61 28.69 27.35 25.84 24.89 23.91 23.15 21.76 20.89 21.02 21.00 20.50 20.51

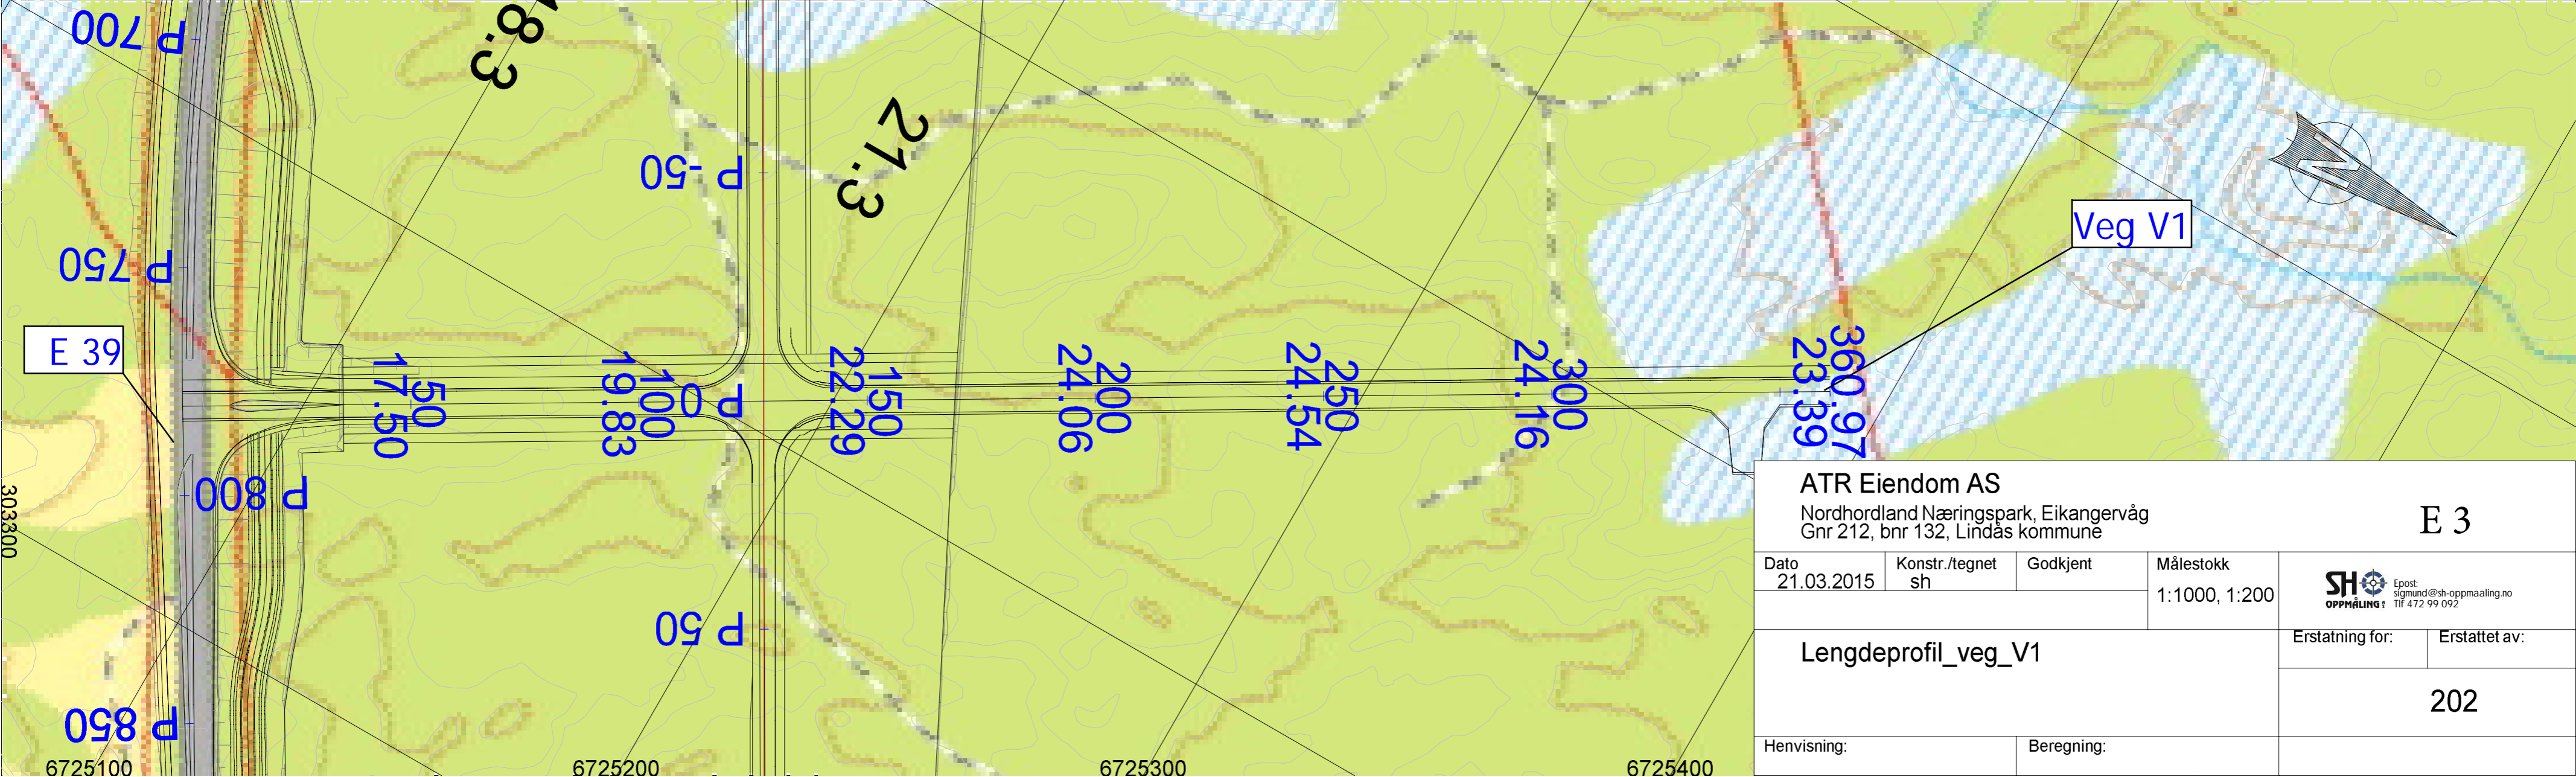

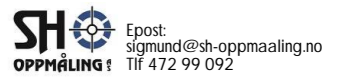ATR Eiendom AS Nordhordland Næringspark, Eikangervåg Gnr 212, bnr 132, Lindås kommune				E 3	
Dato	Konstr./tegn	Godkjent	Målestokk	 Epost: sigmund@sh-oppmaling.no Tlf 472 99 092	
21.03.2015	sh		1:1000, 1:200		
Lengdeprofil_veg_V1				Erstatning for:	Erstattet av:
				202	
Henviising:		Beregning:			