

HOH.


120

110

100


90

80

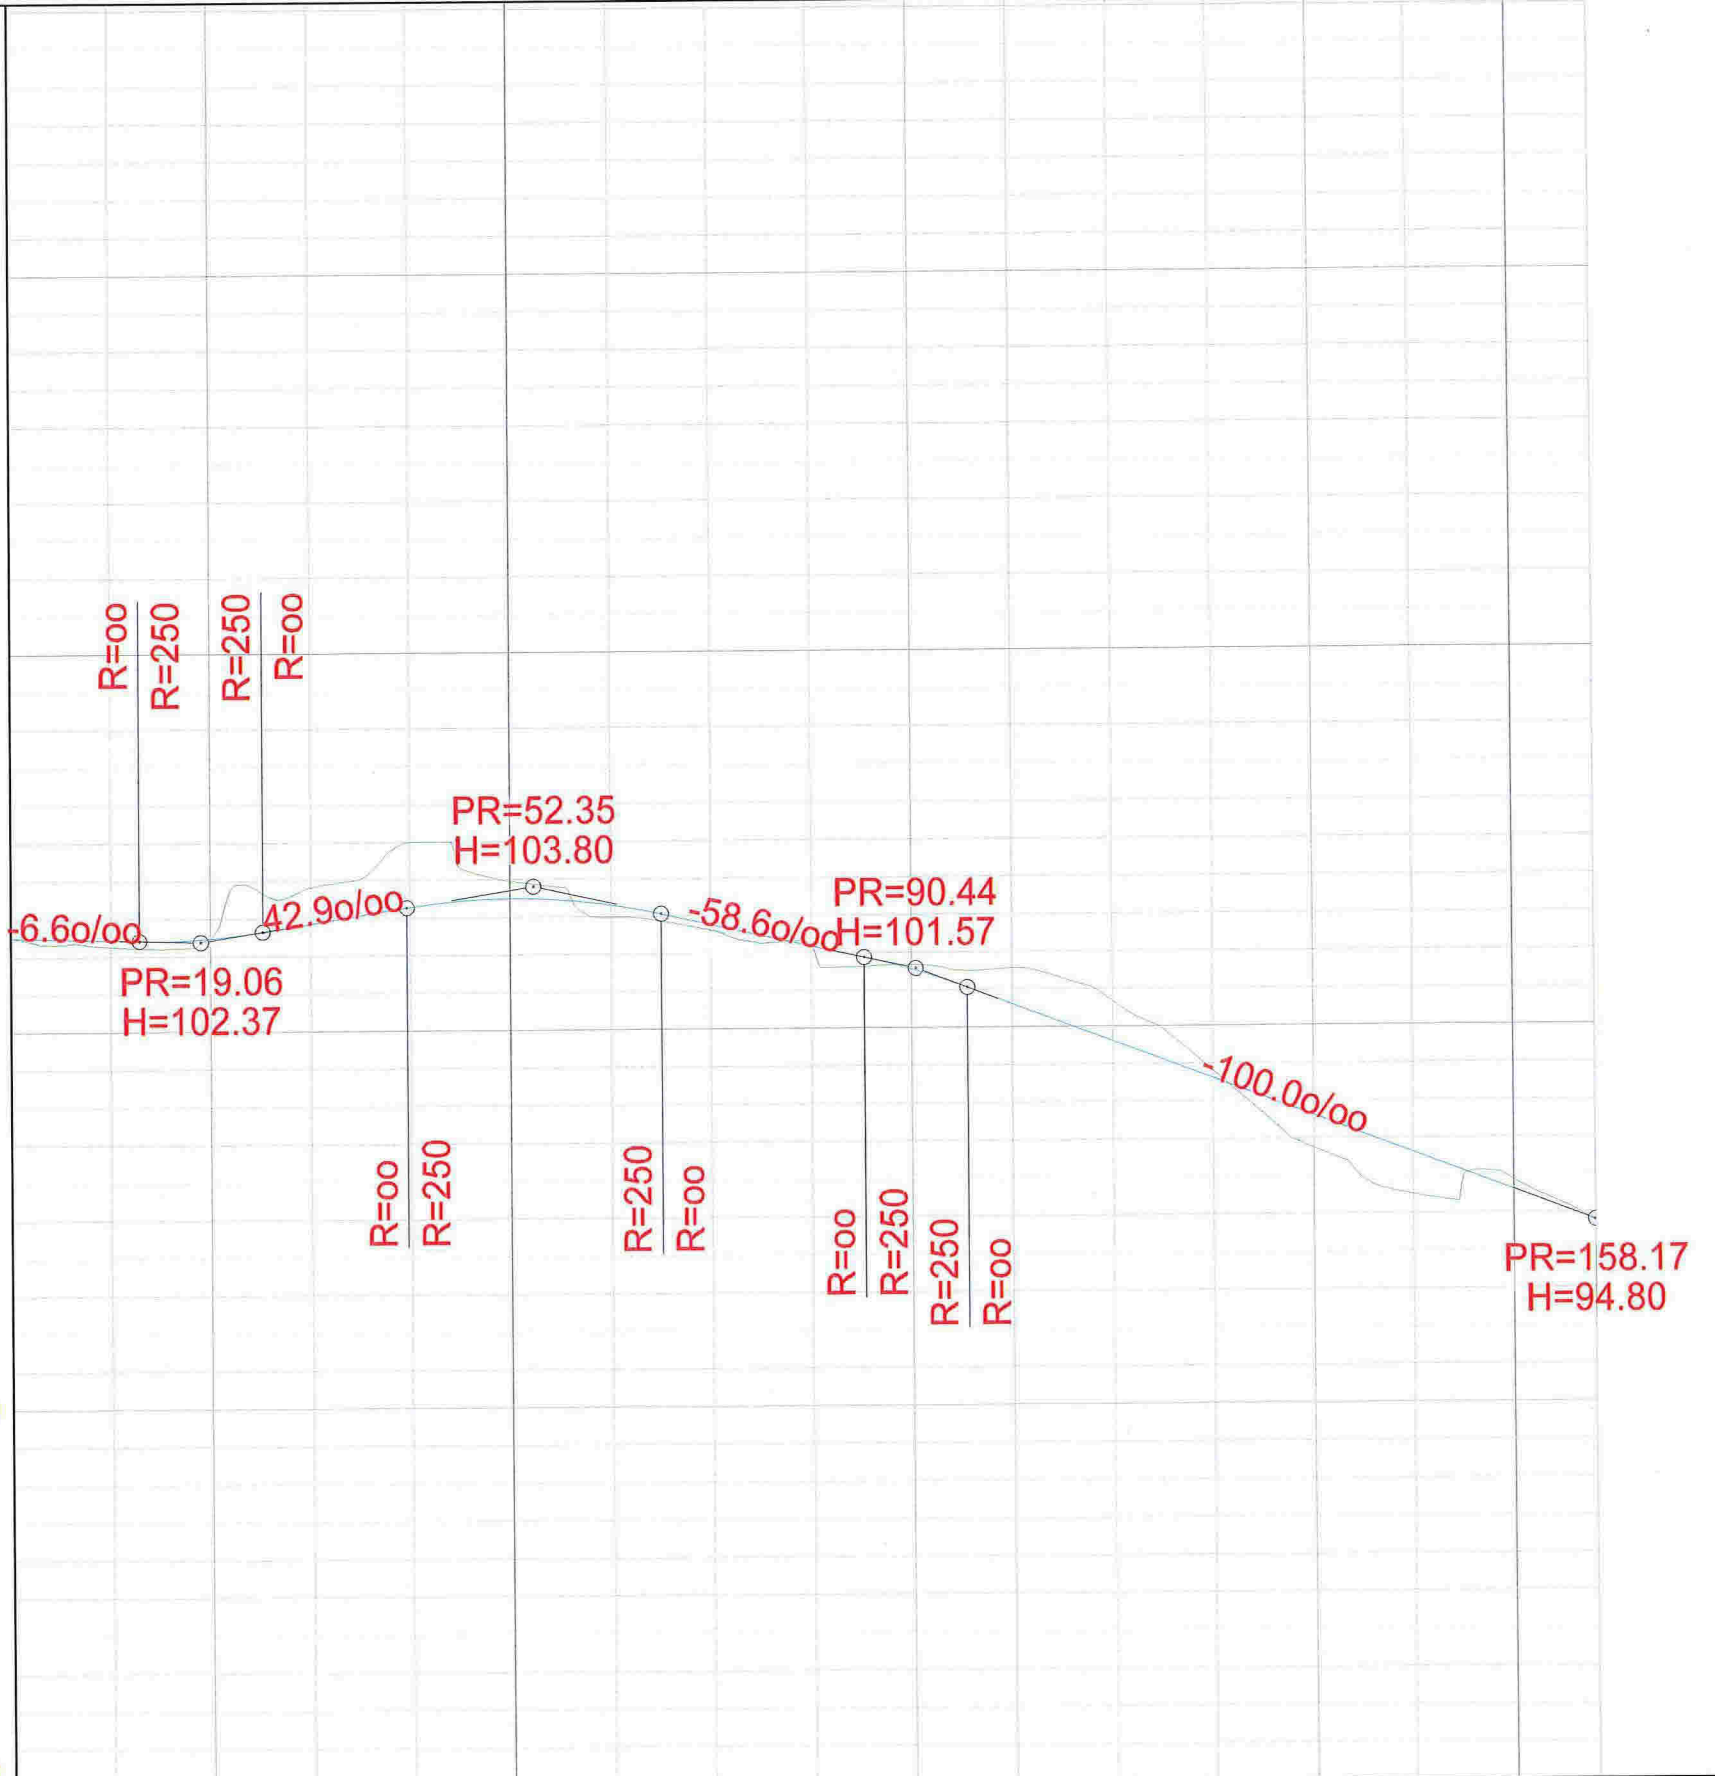

PROFIL NR.	0.00
TERRENG H.	102.50
	102.27
	102.48
	103.81
	105.00
	103.96
	102.98
	102.62
	102.19
	101.68
	101.57
	100.67
	98.82
	96.75
	95.51
	95.88
	94.77

VEDLEGG E-1

DATE/SIGN	NOTE: * PART OF DRAWING MAY NOT BE SHOWN IN SCALE * DO NOT TAKE MEASURES ON DRAWING * ONLY RELAY ON GIVE DIMENSIONS	ACCORDING TO INTERNATIONAL LAWS, THIS DRAWING IS THE PROPERTY OF ARKOCONSULT AS. THE DRAWING CAN NOT BE USED, MADE PUBLIC OR HANDED OVER TO A THIRD PART WITHOUT OUR WRITTEN CONSENT. ANY INFRINGEMENT WILL LEAD TO LEGAL PROCEEDINGS.
	ODD SAMSONSEN/BIRTHE JENSEN NY HYTTEVEG	REVISION/DATE: PROJECT NO.: 2013233
REV. DESCRIPTION	LENGDEPROFIL VEG GNR. 193 BNR 2, 9, 15	DRAWING NO.: 41013233A02
	 ARKOCONSULT AS, Postboks 103, 5291 Valest.f. Tel.: 56390003 - Fax.: 56191130 - Mob.: 93241511 Mail: post@arkoconsult.no - Org.nr.: 997089782 MVA	SCALE: 1:750/200
		DRAWN: PKT CHECKED: