




Nord øst

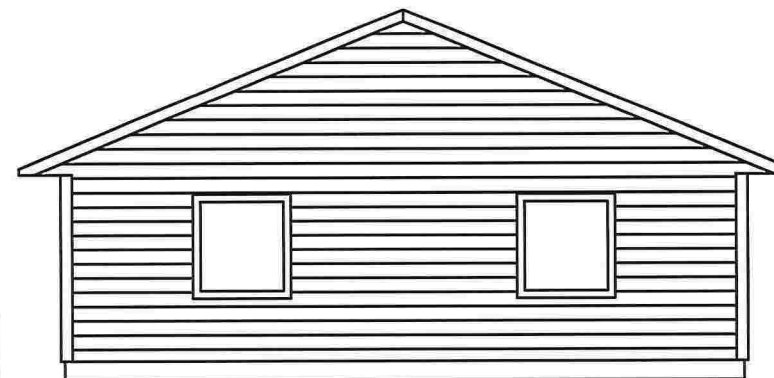

Nord vest

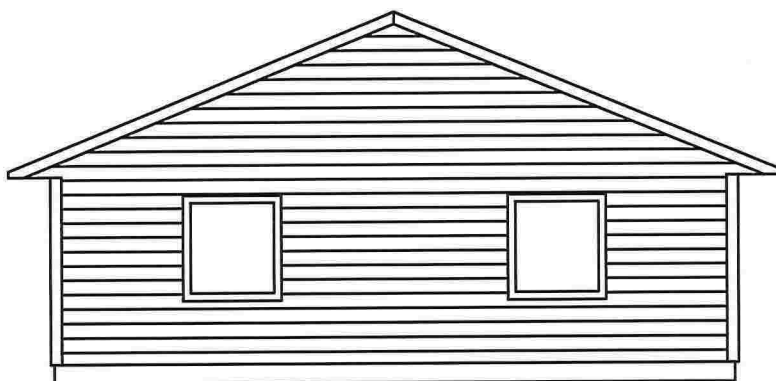

Sør øst


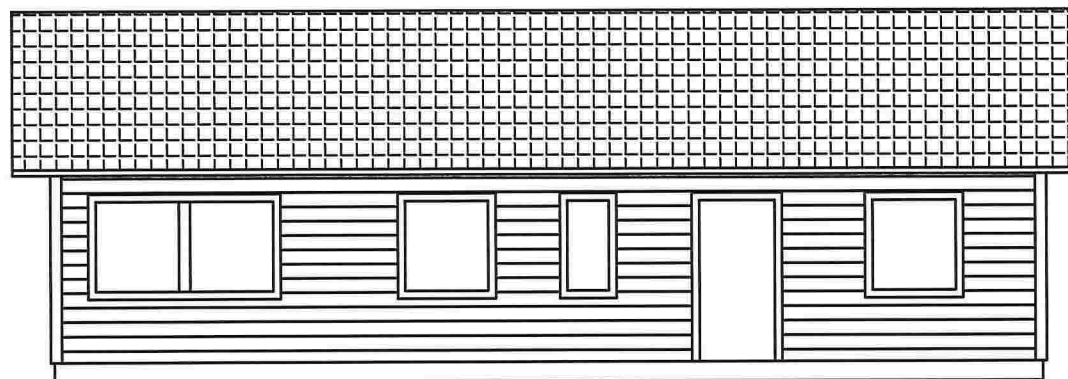


Sør vest

Dato: 12.01.2012	Tegner: DEH	Gnr.213 Bnr	Målestokk: 1:100	EUB ltd	
Bra. 119 m <sup>2</sup> , Boa. 104 m <sup>2</sup>				Erstatning for:	Erstattet av:
Enebolig, Nedre Eikanger Fasader				Tiltakshaver: Dag Eivind Hagesæter	
Henvising:		Beregning:			

vedlegg 5 s 1/2

Vedlegg 5 S2/2

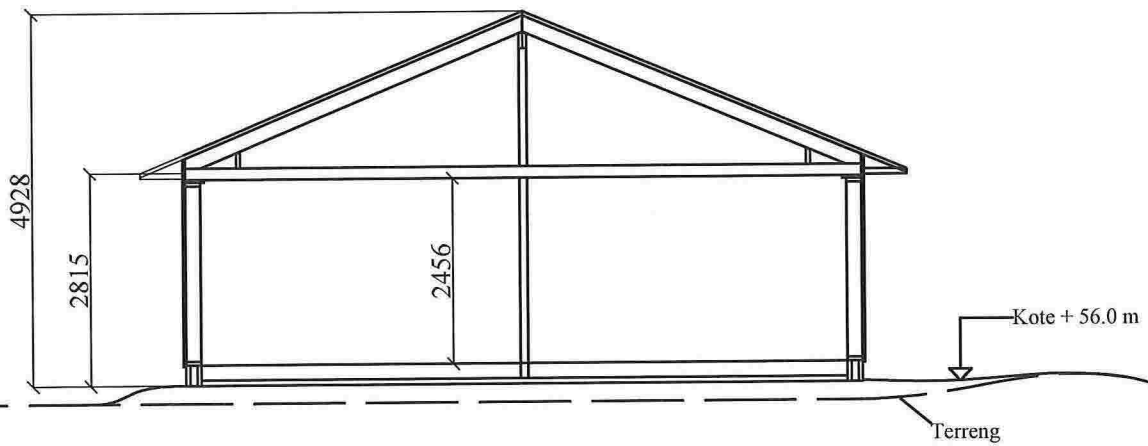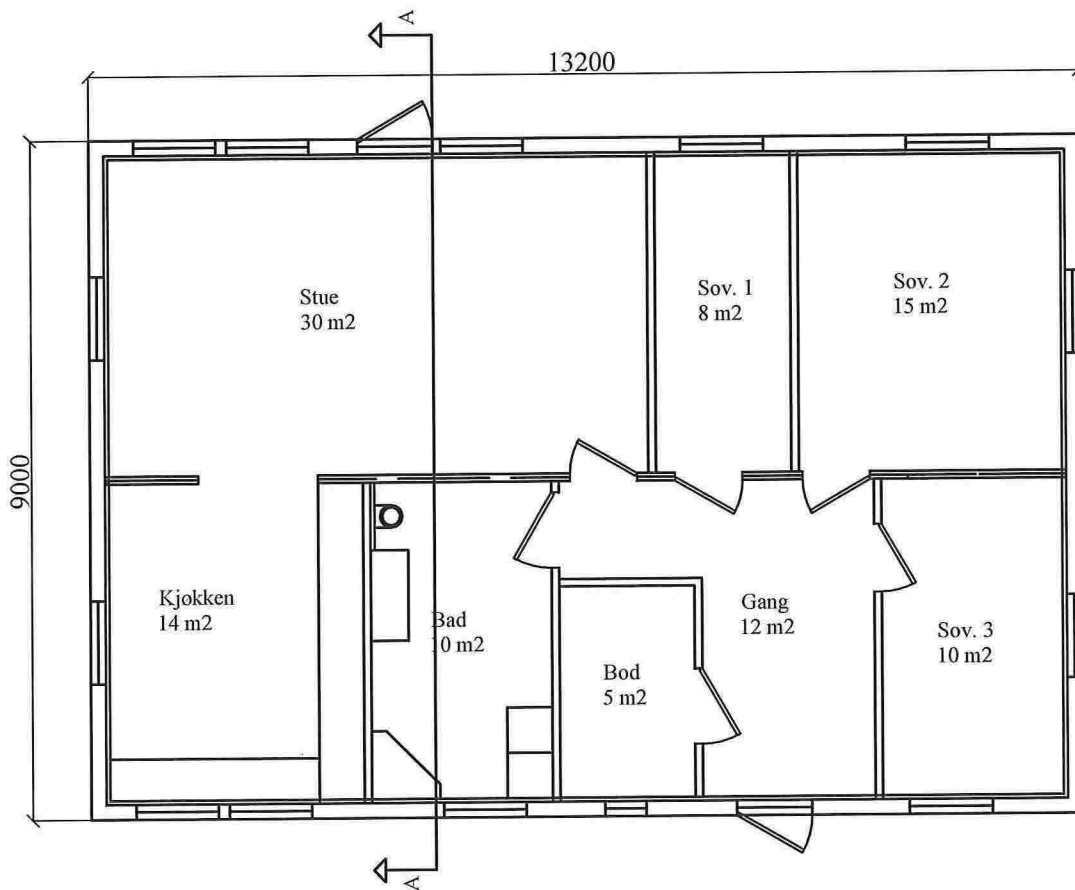

Dato: 13.03.2014	Tegner: DEH	Gnr.213 Bnr	Målestokk: 1:100	EUB ltd	
Bra. 119 m <sup>2</sup> , Boa. 104 m <sup>2</sup>				Erstatning for:	Erstattet av:
Enebolig, Nedre Eikanger Plan og snitt				Tiltakshaver: Dag Eivind Hagesæter	
Henvisning:		Beregning:			