



TEGNING NR 1
SKAUVEGEN 499

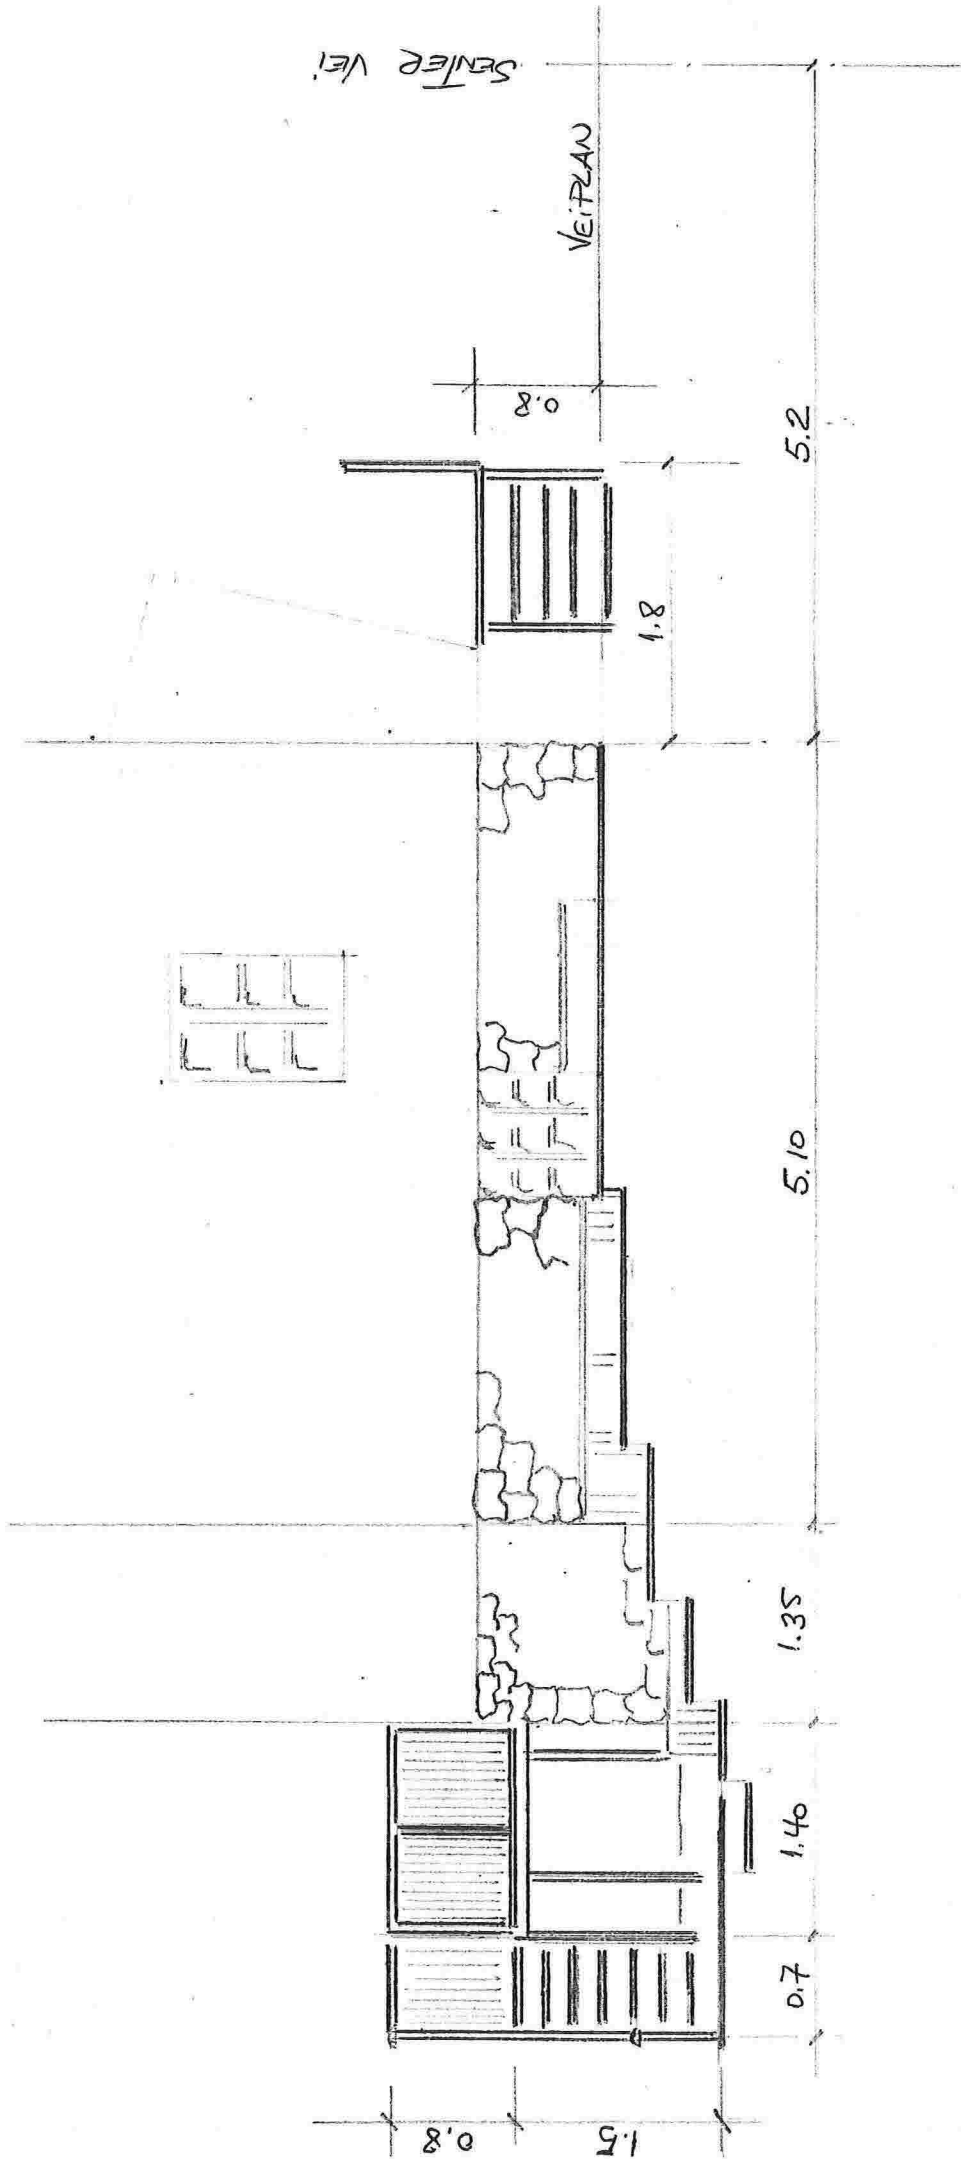

FASADE MOT NORD, MÅLESTOKK 1:50
SKAUGE 20.7.2015 EGIL MARTIN Ø

TEGNING NR. 2
SKAUGEEN 499

VEI PLAN

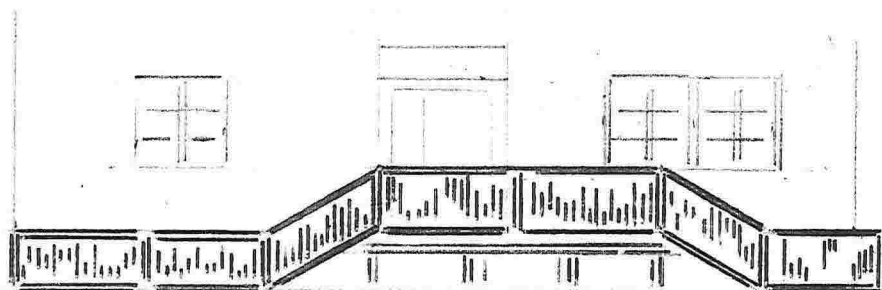


FASADE MOT VEST

MÅLE STOKK 1:100

SKAUGE 20.7.2015

ERIK MARTON 

TEGNING NR 3
SKAUVEGEN 499

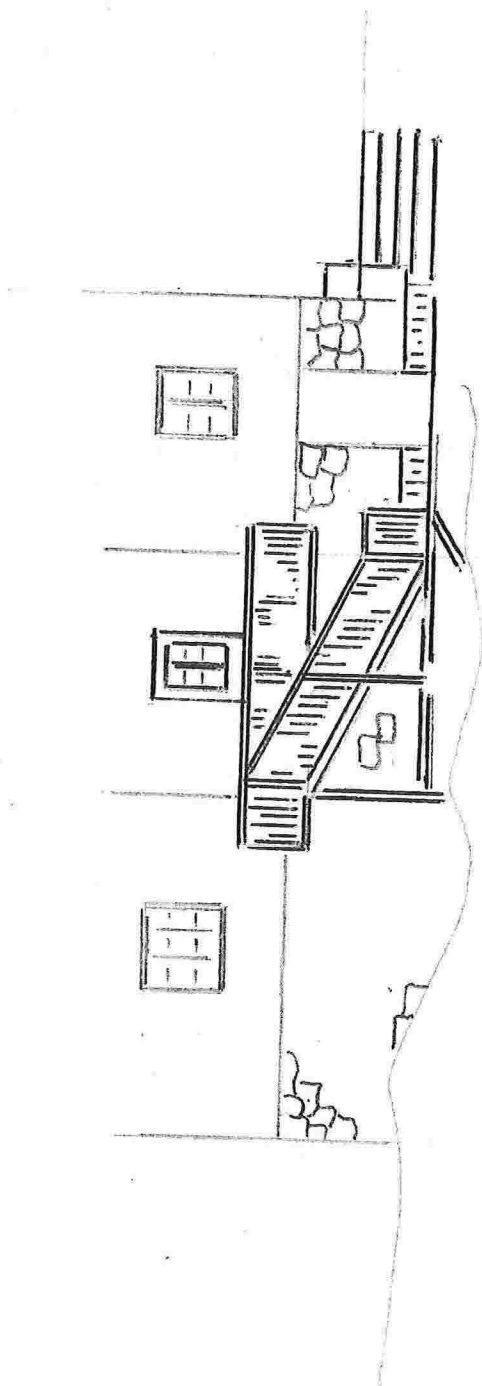

FASADE MOT ØST

SKAUGE 20.7.2015

Elin MANTOU *EM*

TEGNING NR. 4
SKAUGEEN 499

SENTER LINJE 399 SKAUGEEN


5.2

1.8

2.4

5.1

4.1

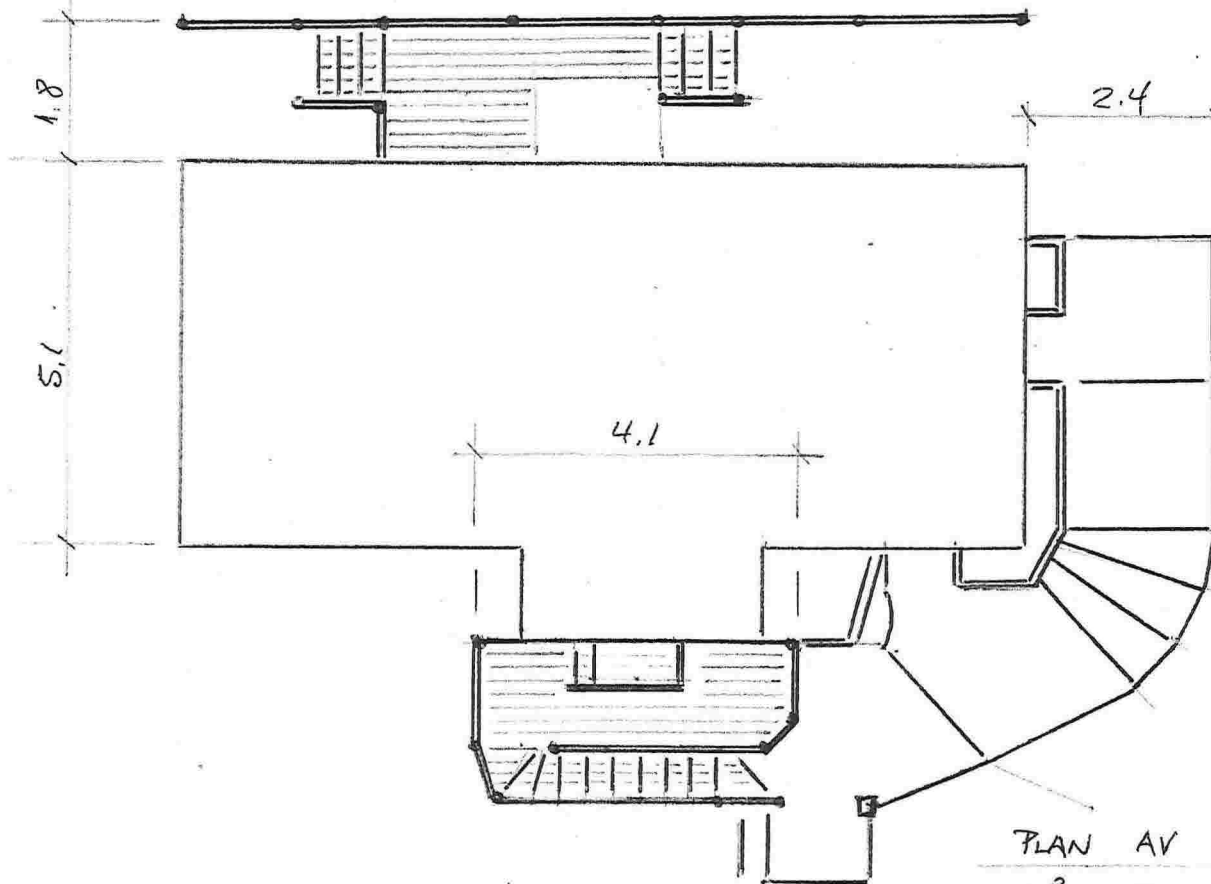


PLAN AV SKAUGEEN 499

MÅLESTOKK 1:100, MÅL I METER

SKAUGE 20.7.2015

ERIC MARTON O/S

TEGNING NR 5
SKAUVEGEN 499

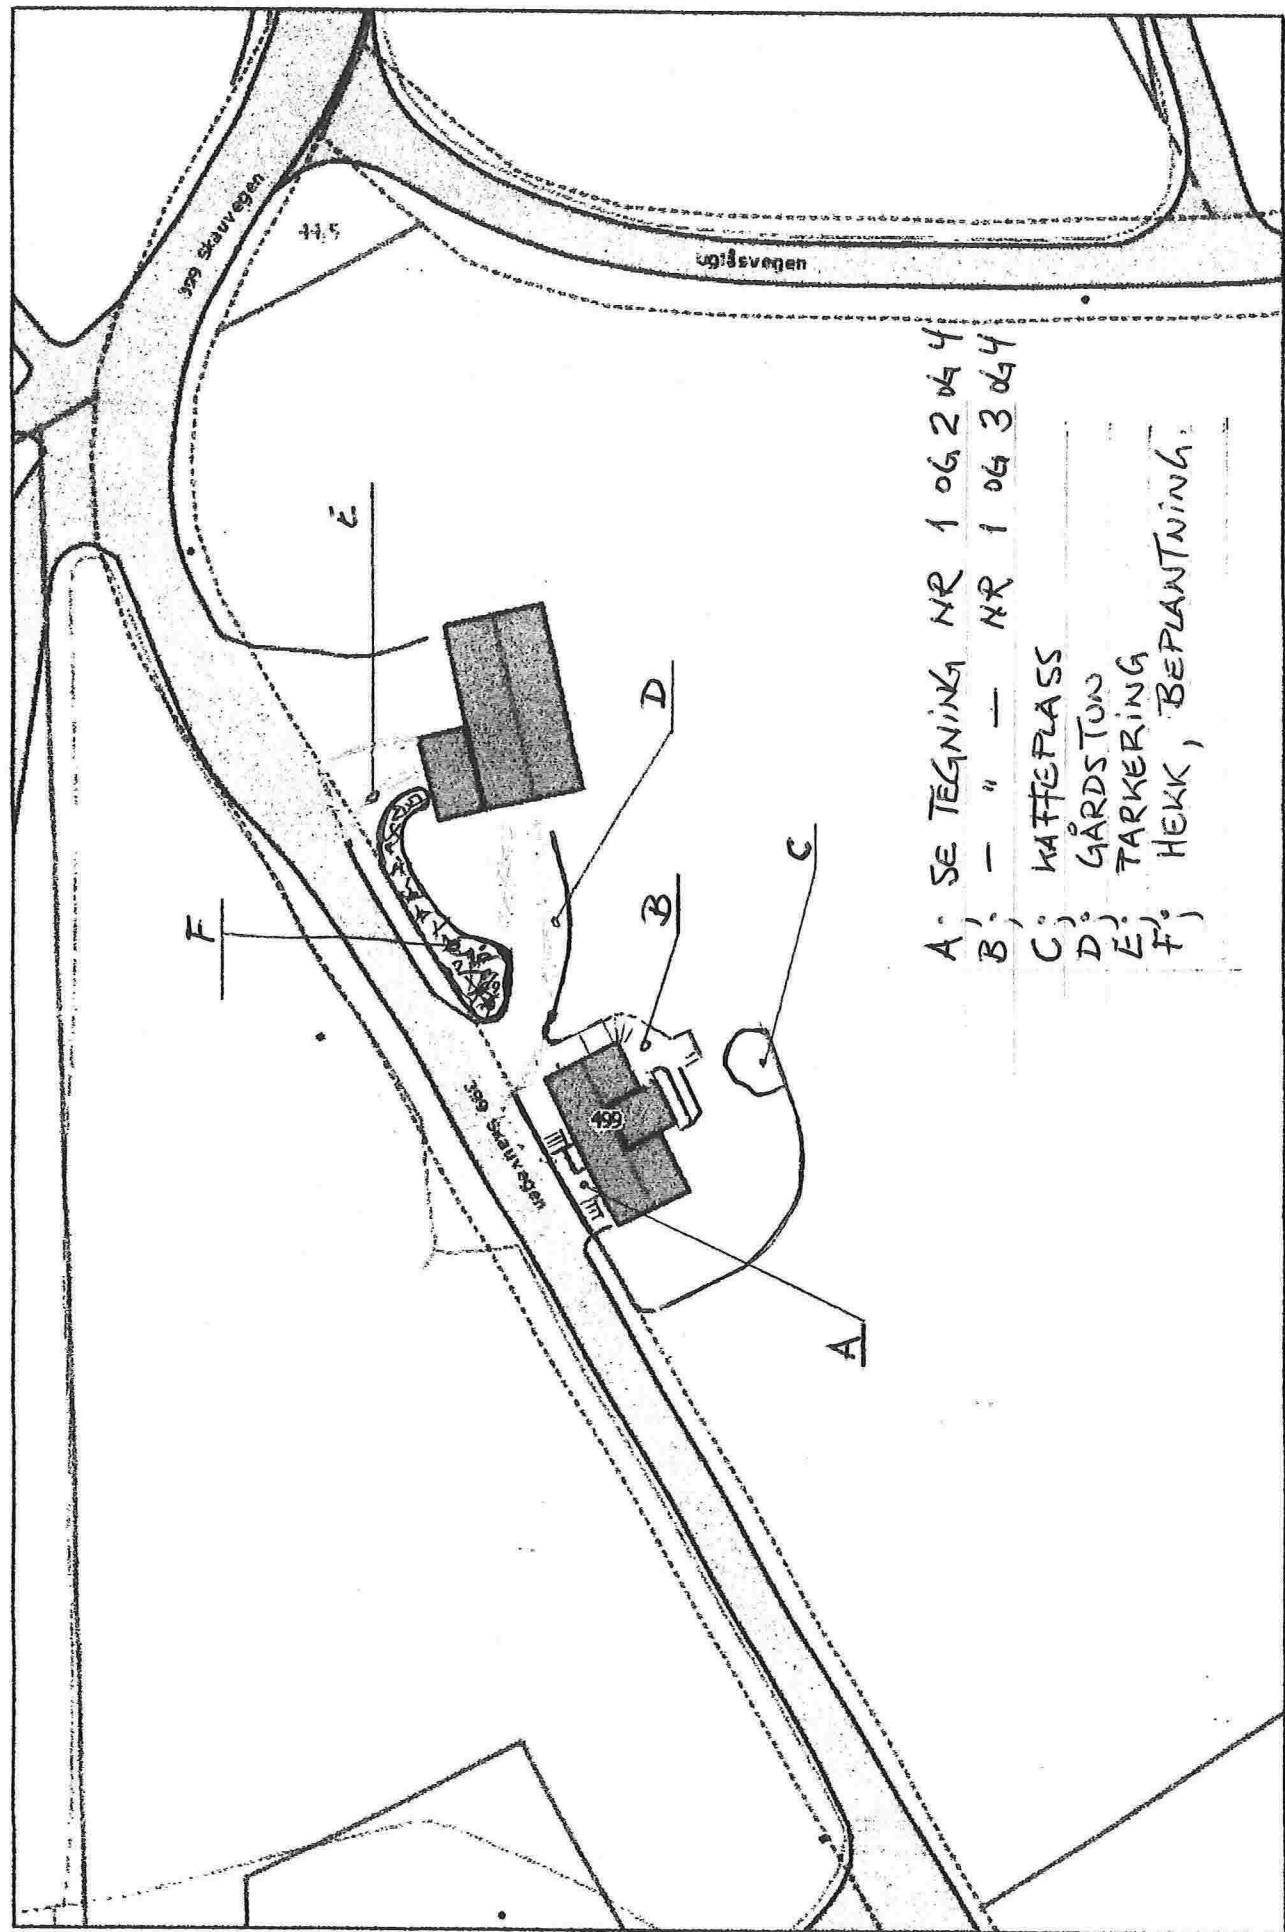

- A: SE TEGNING NR 1 06 2 04 4
- B: - " - NR 1 04 3 06 4
- C: KATTEPLASS
- D: GÅRDSTUEN
- E: PARKERING
- F: HEKK, BEPLANTNING