



Profil : A


Gangvegen , bredde : 0,5 + 1,50 + 0,50,
skal også kunne brukes for bevegelser-
hemmede i rullestol

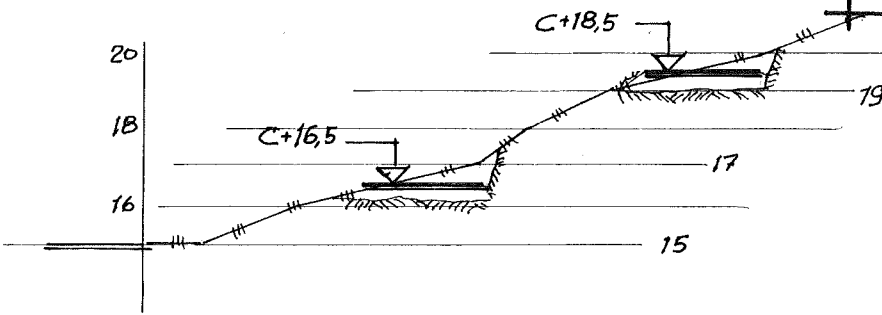


Profil : B

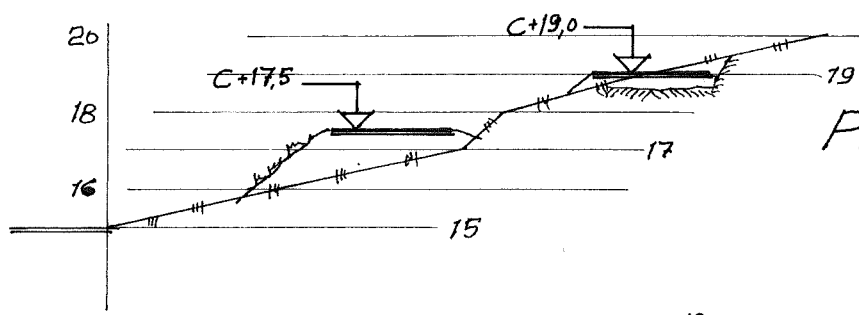


Profil : C

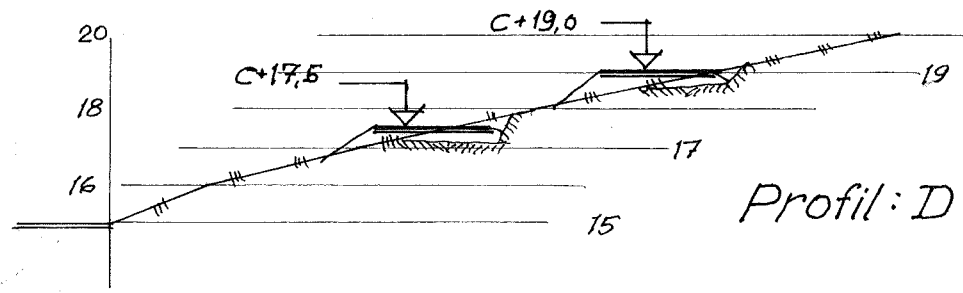

Profil : D

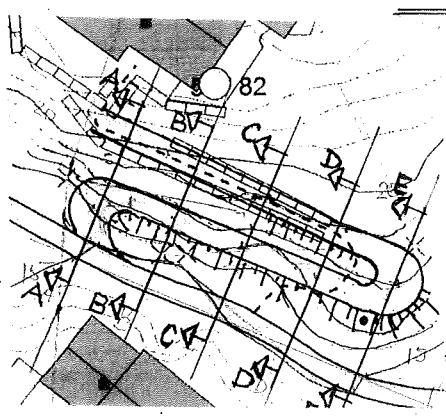


Situasjonsriss i Mål = 1:1000

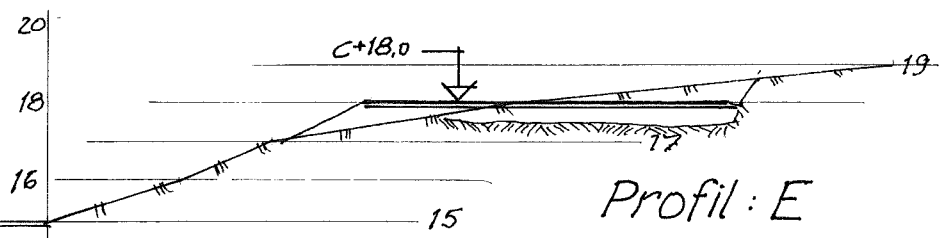

Profil : E

Vegbredde : 0,5 + 1,5 + 0,5 = 2,5 m.

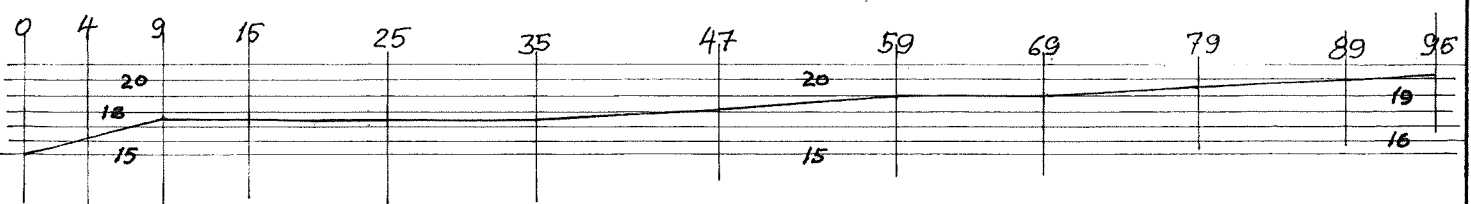

Lengdeprofil , Mål = 1:500

Tilkomstveg for rullestol , Gnr. 56 , Bnr. 82 , Lindås kommune
Tverrprofiler i Mål = 1:200, Lengdeprofil i Mål = 1:500.
Flaktveit, 11.08.2015 , ABO Hage – og Minigraver Service AS