



D1-1

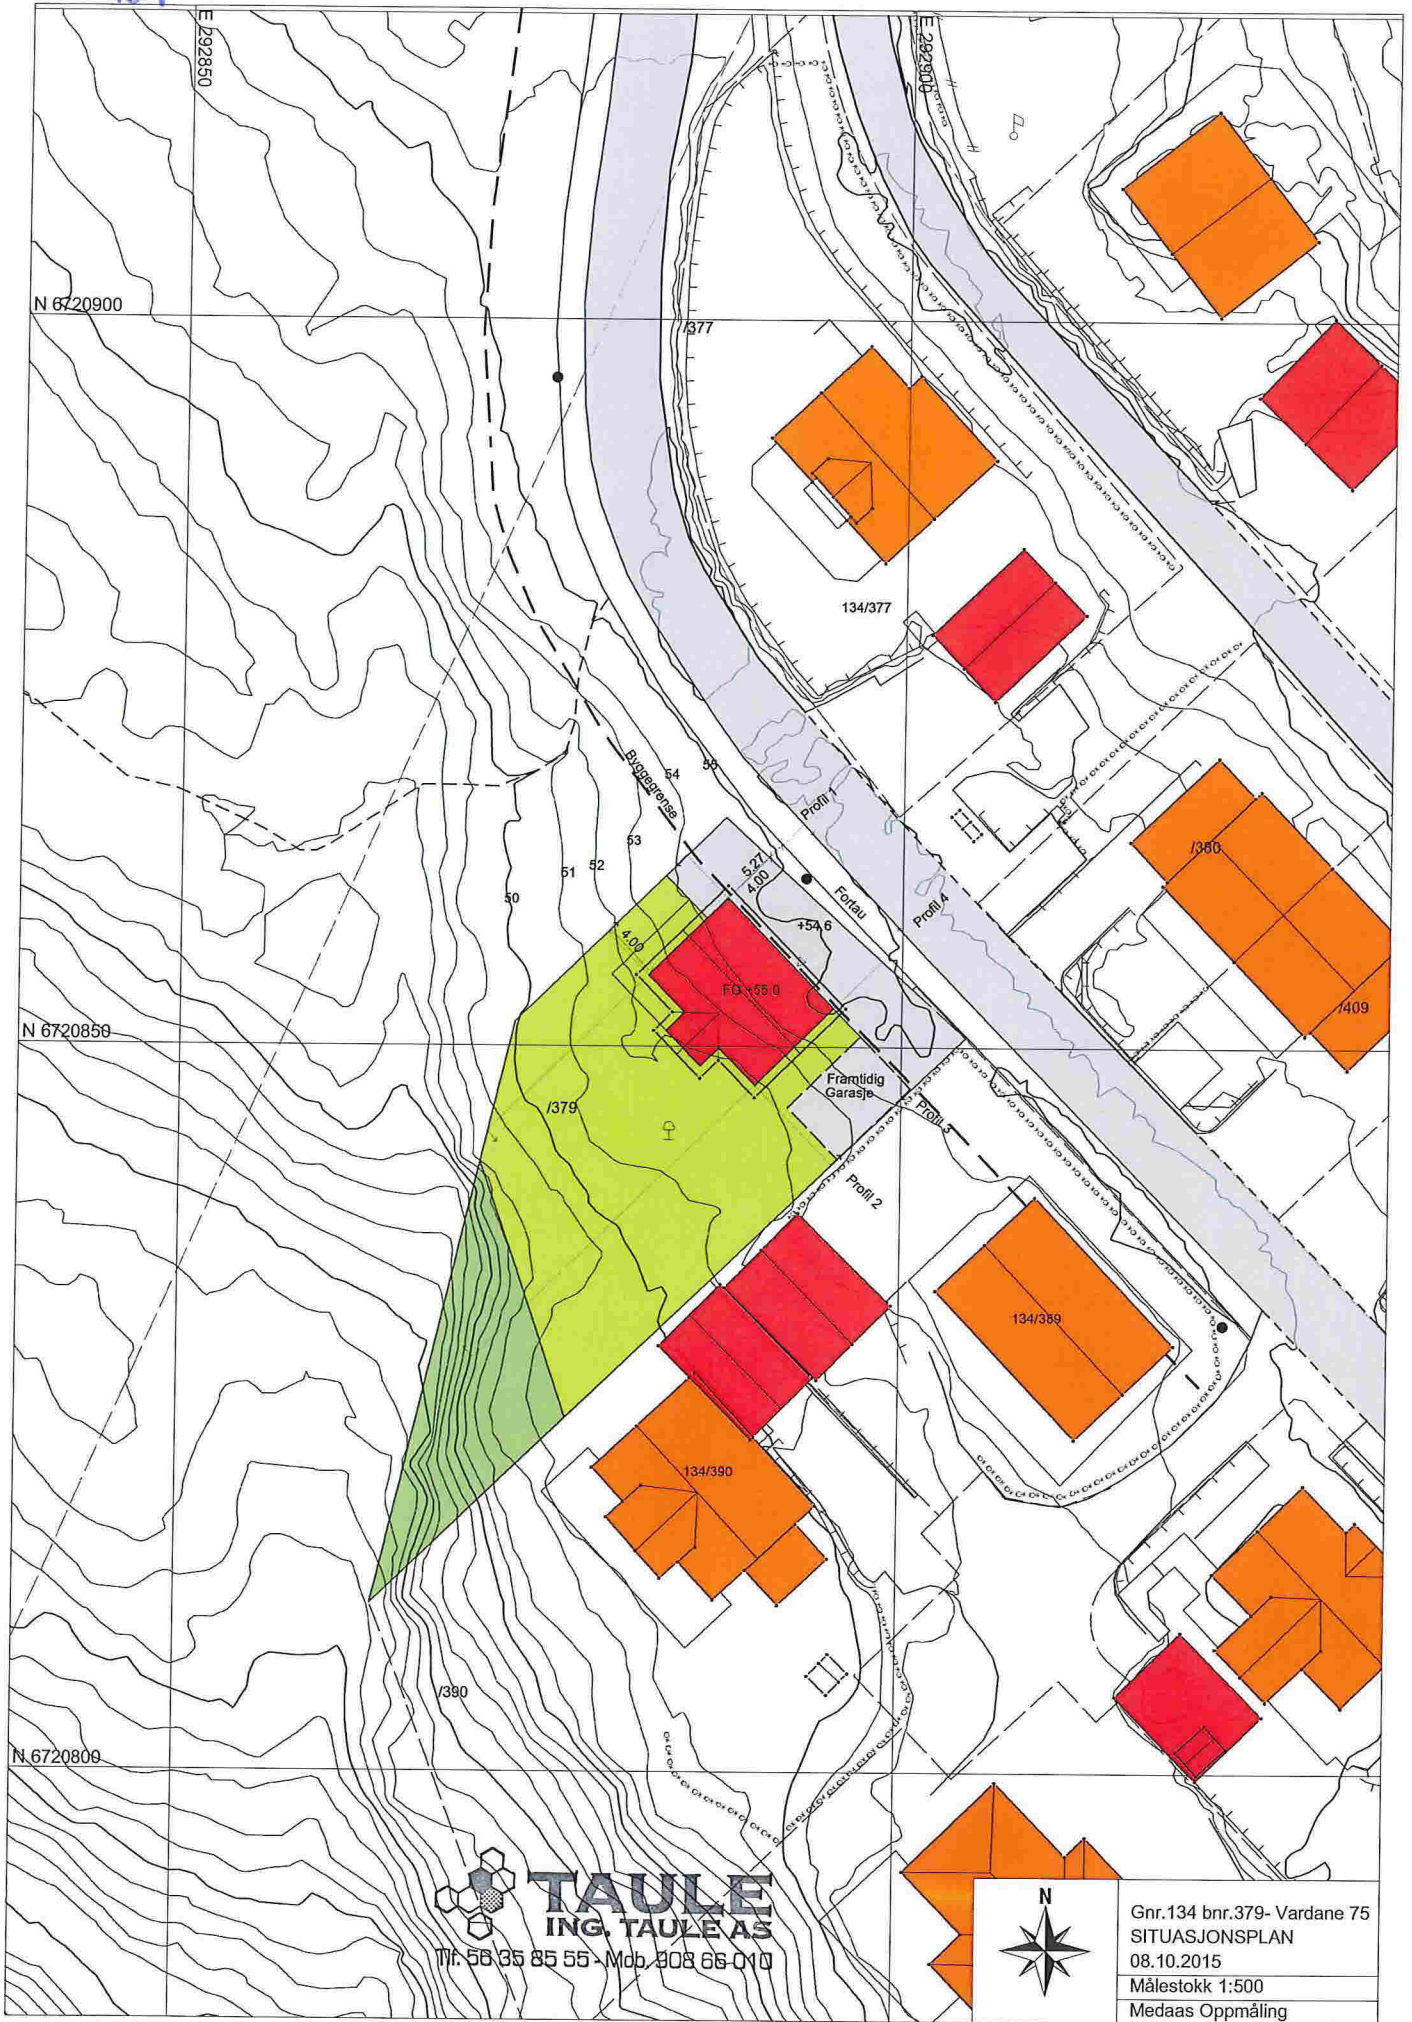


TAULE
 ING. TAULE AS
 Tlf. 56 35 85 55 - Mob. 908 66 010

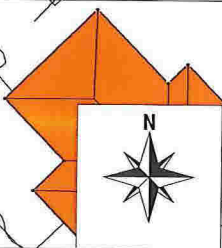

Gnr.134 bnr.379- Vardane 75
 SITUASJONSPLAN
 08.10.2015
 Målestokk 1:500
 Medaas Oppmåling