



FASADE MOT SYD-ØST

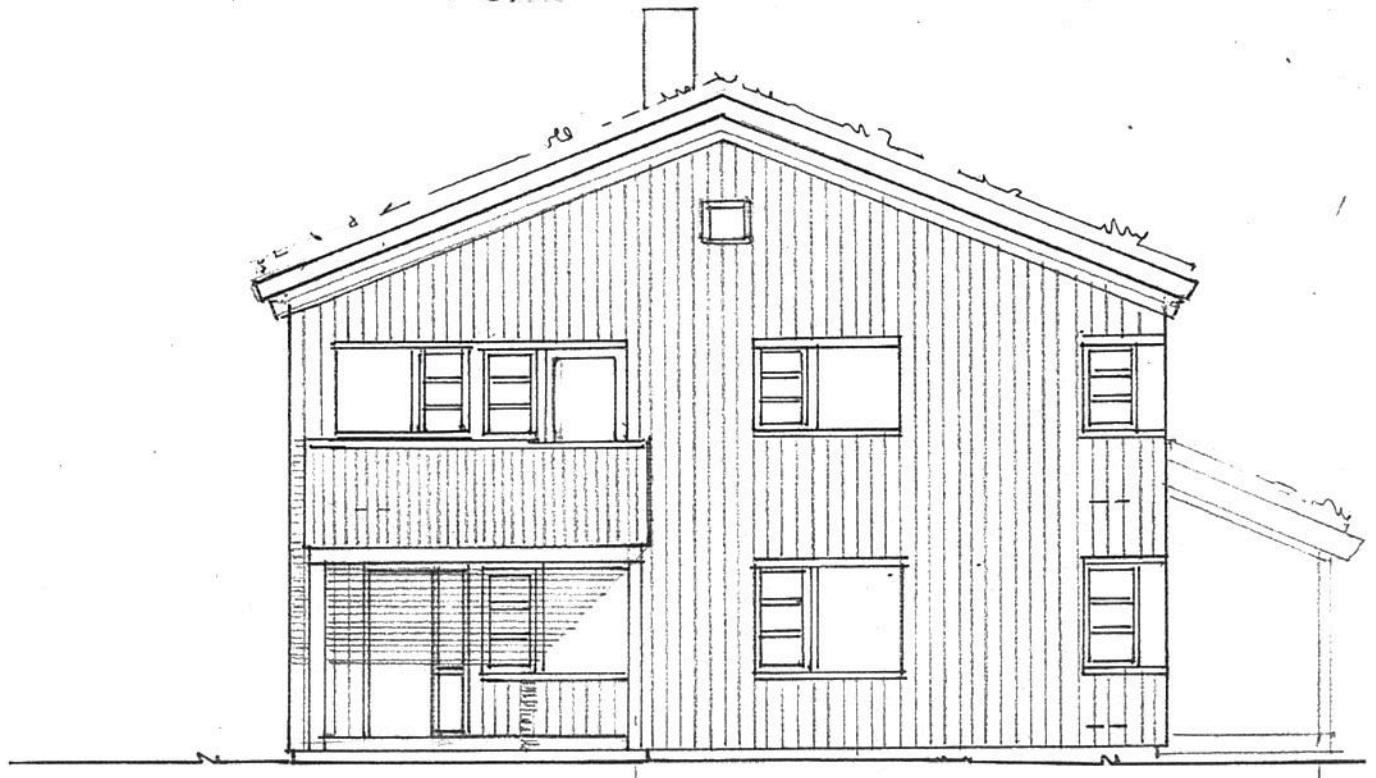


FASADE MOT NORDVEST

DYRKOLBOTN FJELLSTOVE - PERSONALBOLIG	15.06.2015
Fasader Nord-vest og Syd-øst	M 1 : 100
Siv. ark. MNAL Anne Lise Nos	
Øvre Baklandet 1B	
7013 Trondheim – Tlf. 911 12 757	

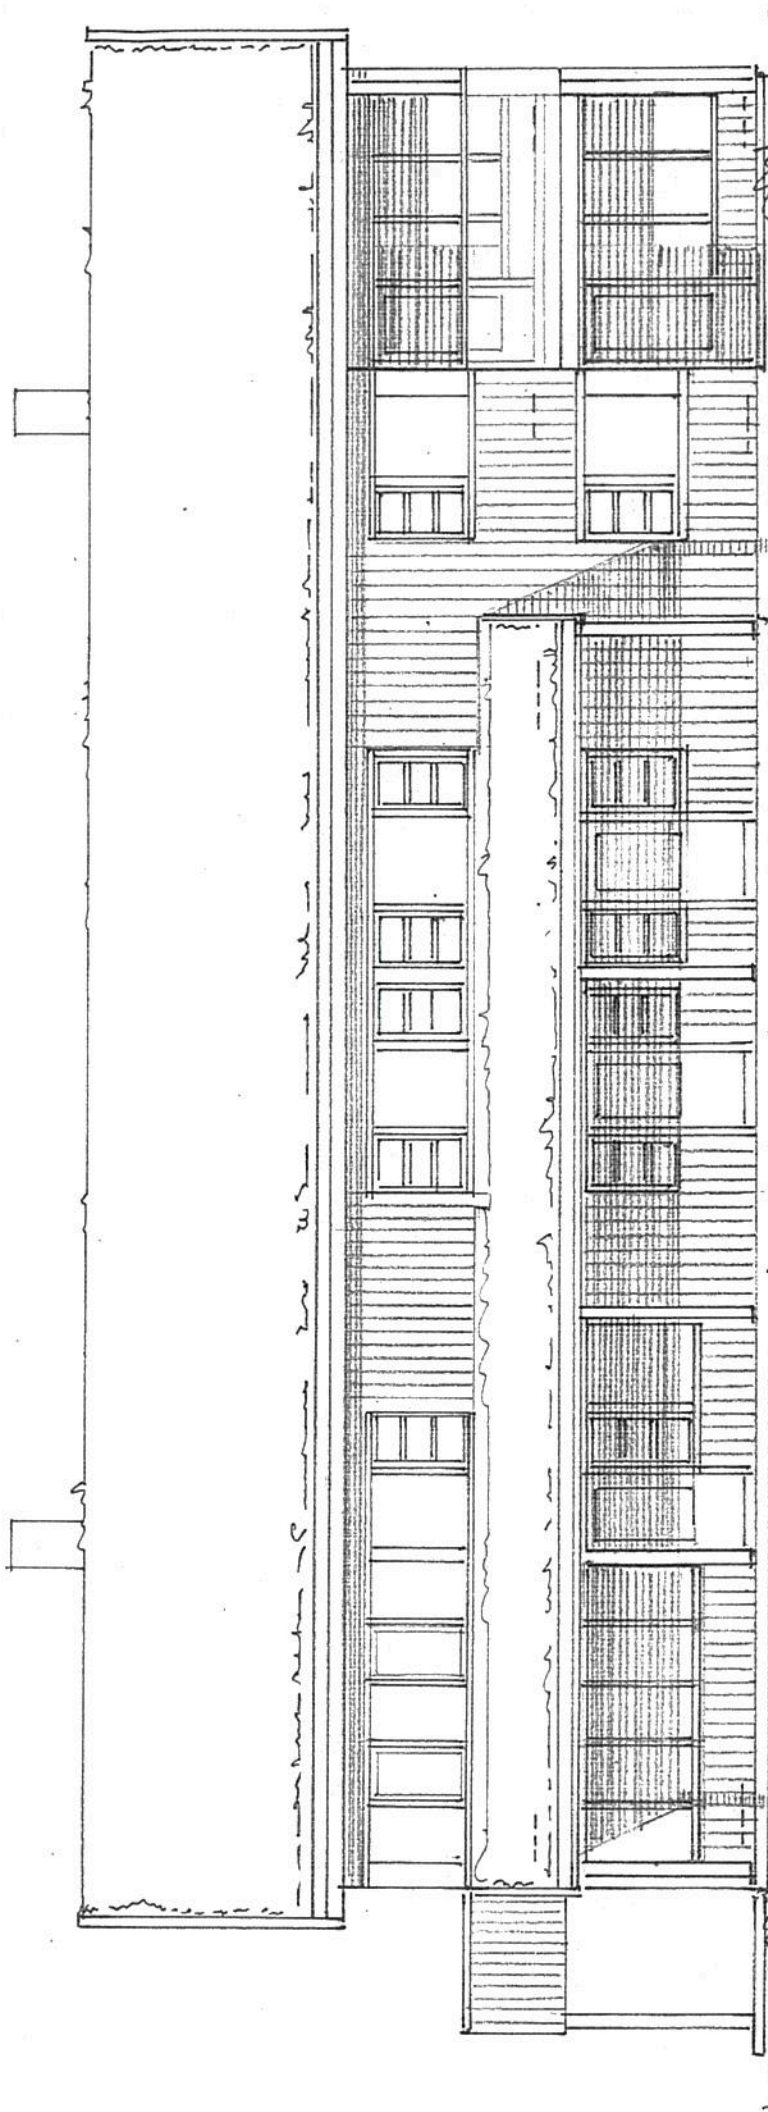

FASADE MOT SYD-VEST


DYRKOLBOTN FJELLSTOVE - PERSONALBOLIG	15.06.2015
Fasade Syd-vest	M 1 : 100
Siv. ark. MNAL Anne Lise Nos Øvre Bakklundet 1B 7013 Trondheim - Tlf 911 12 757	05

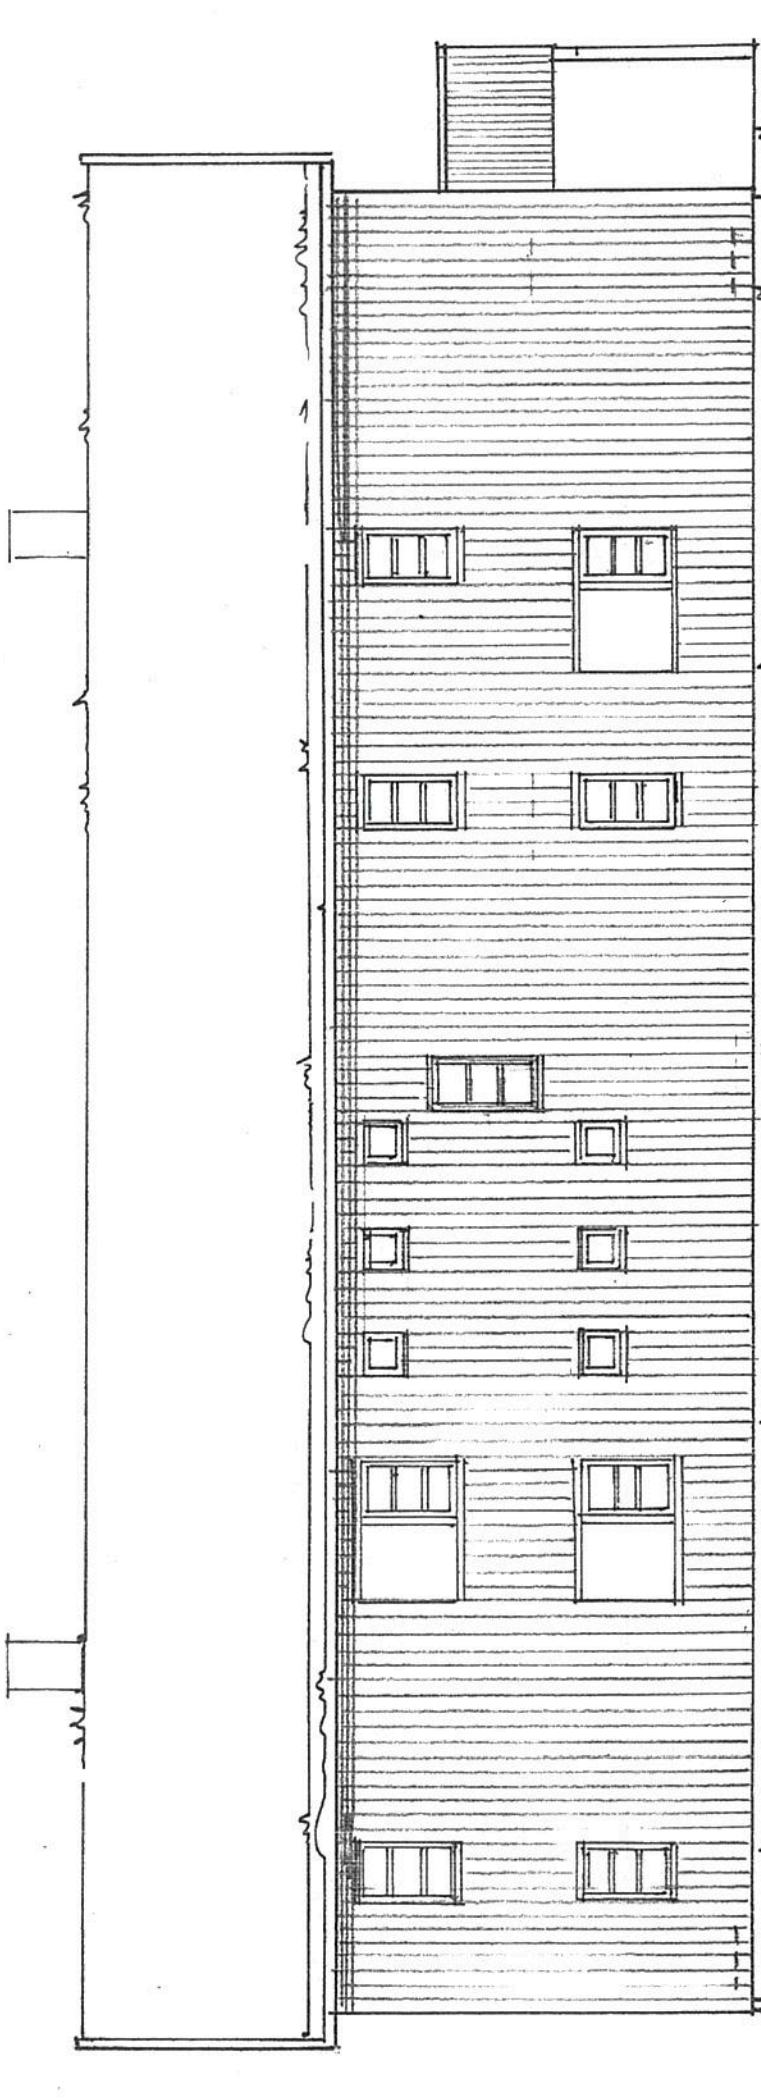


FASADE MOT HORD-ØST

DYRKOLBOTN FJELLSTOVE - PERSONALBOLIG	15.06.2015
Fasade Nord-øst	M 1 : 100
Siv. ark. MNAL Anne Lise Nos Øvre Baklandet 1B 7012 Trondheim - Tlf 011 12 757	06


Avløp 2 etg

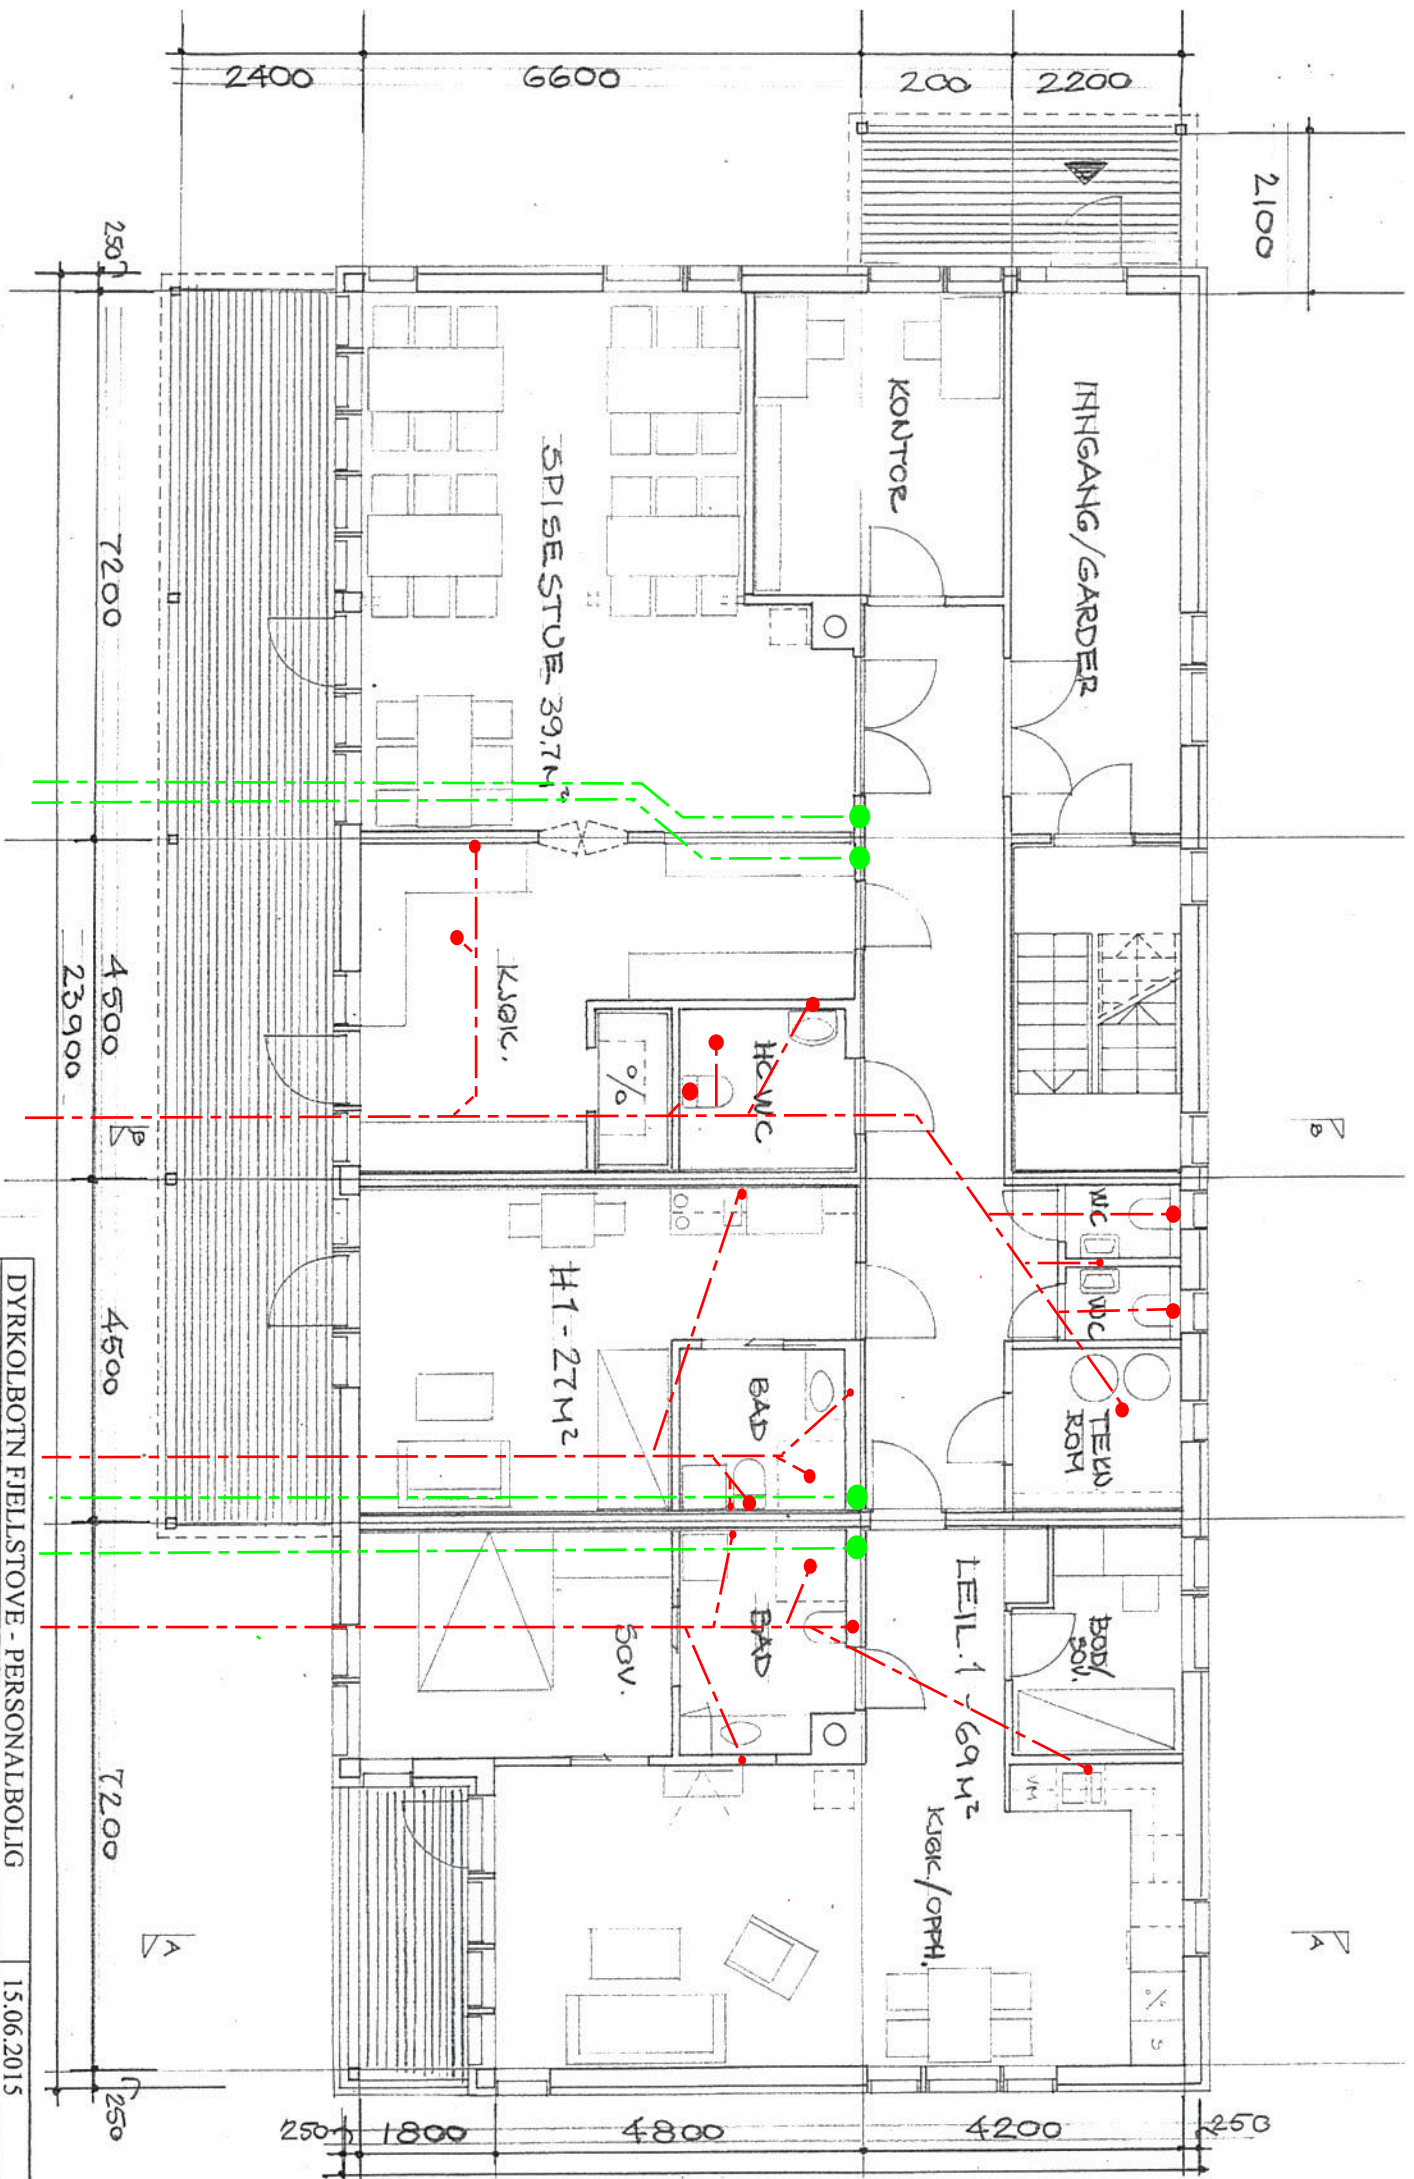


DYRKOLBOTN FJELLSTOVE - PERSONALBOLIG	
Plan 1. etg.	
Siv. ark. MNAL Anne Lise Nos	
Øvre Bakklundet 1B	
15.06.2015	M 1 : 100
01	

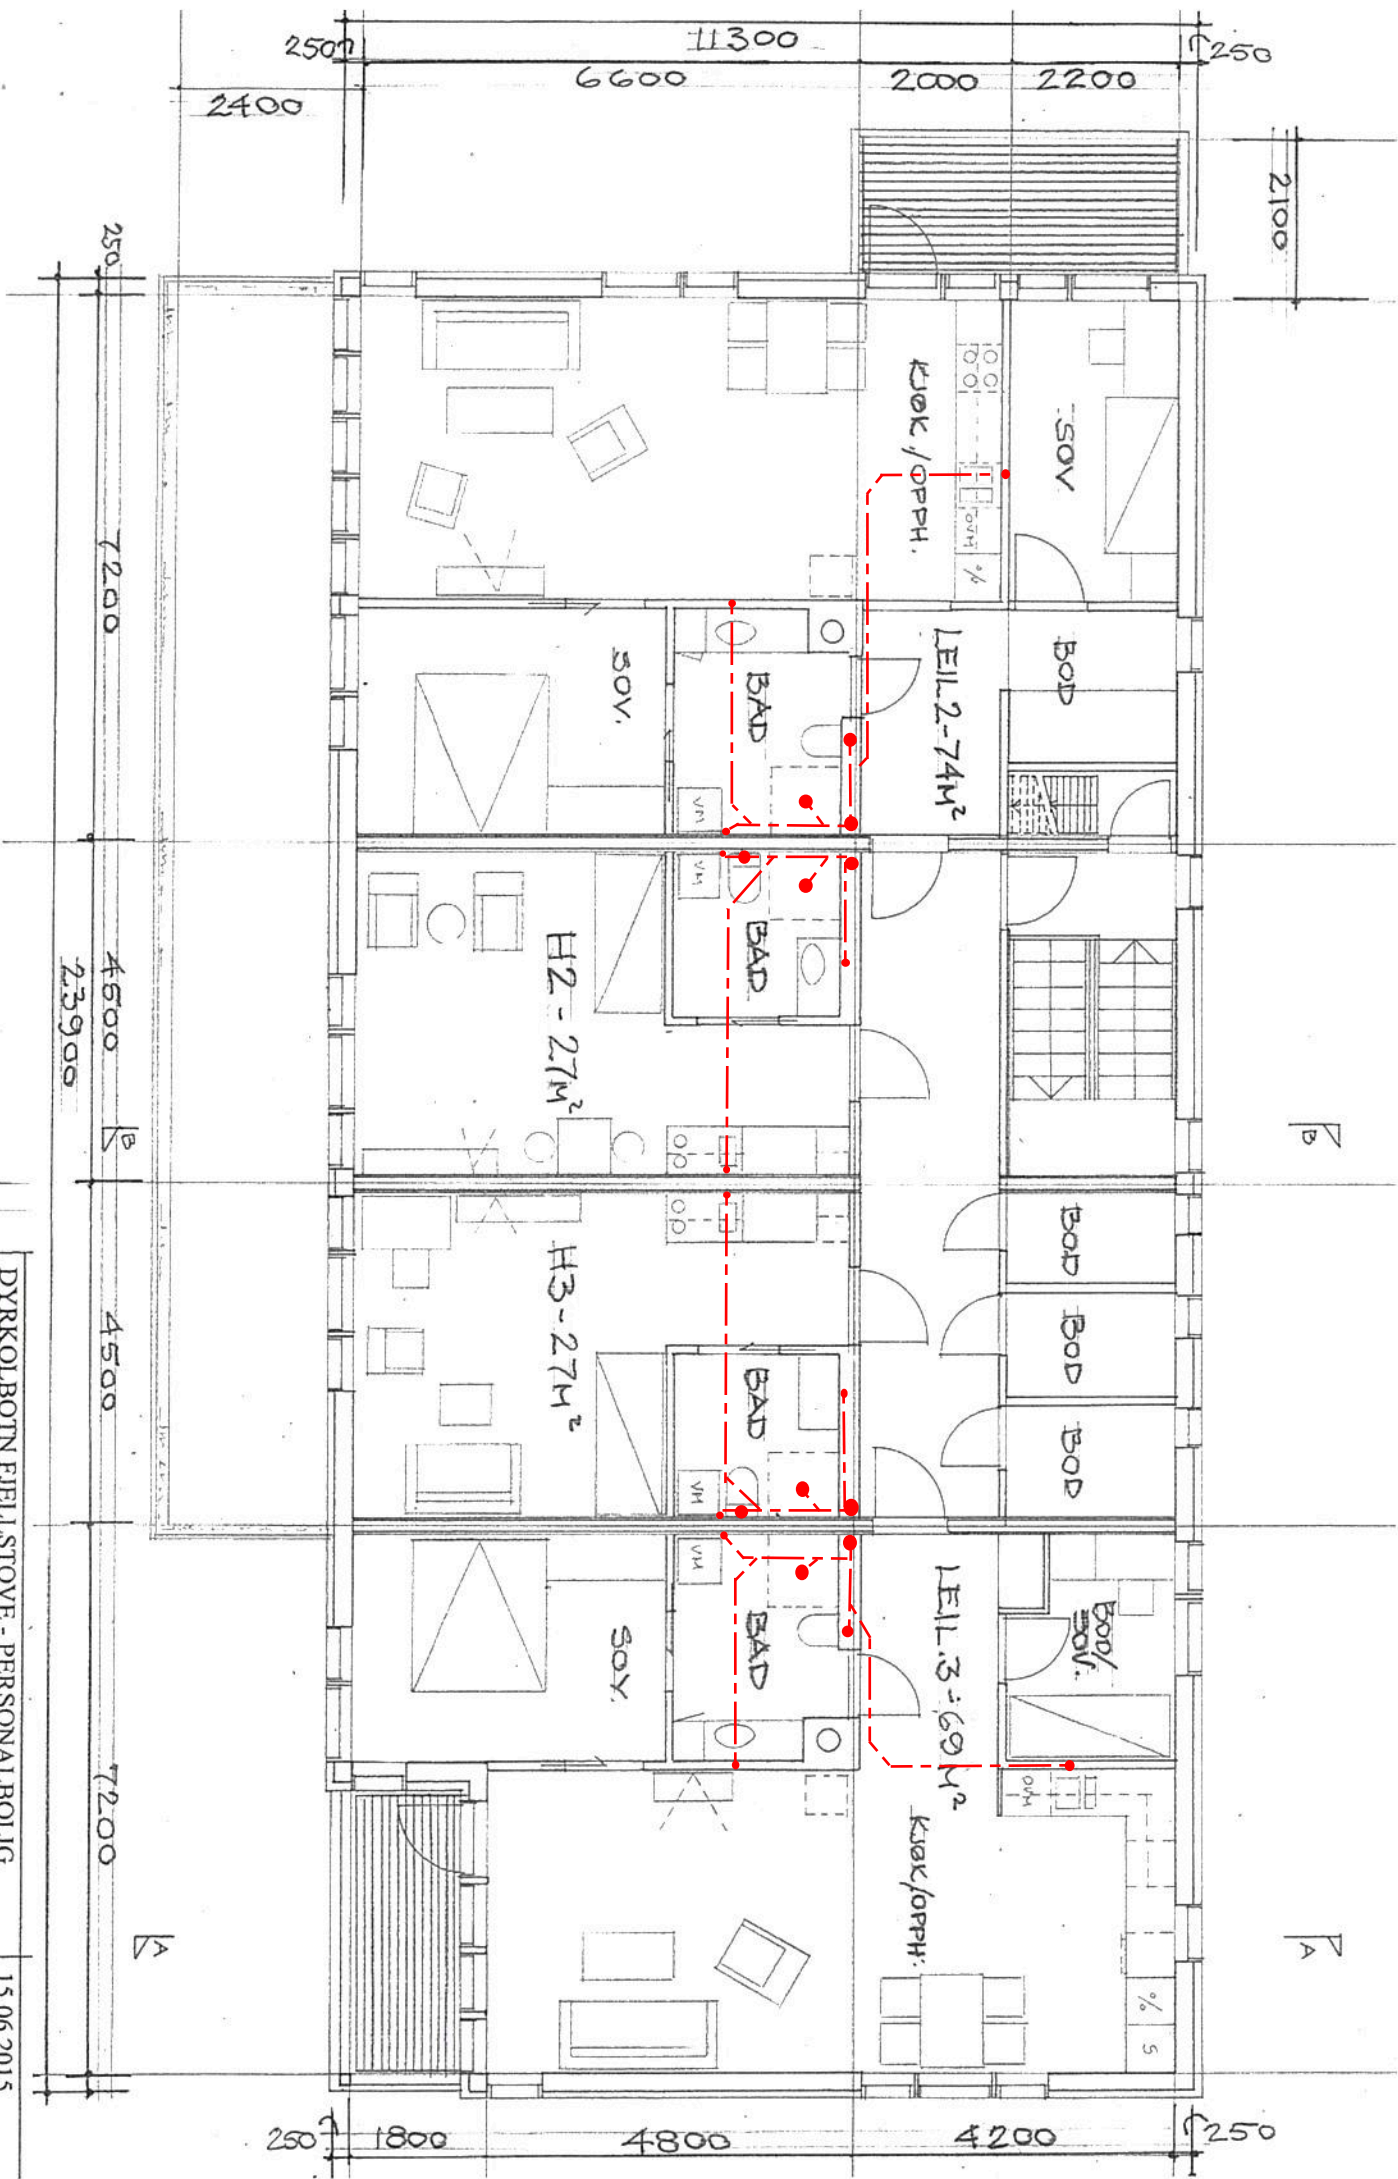


DYRKOLBOTN FJELLSTOVE - PERSONALBOLIG	15.06.2015
Plan 2. etg.	M 1 : 100
Siv. ark. MNAL Anne Lise Nos	
Øvre Baklandet IB	
7012 Transdusum Tlf 011 19 727	

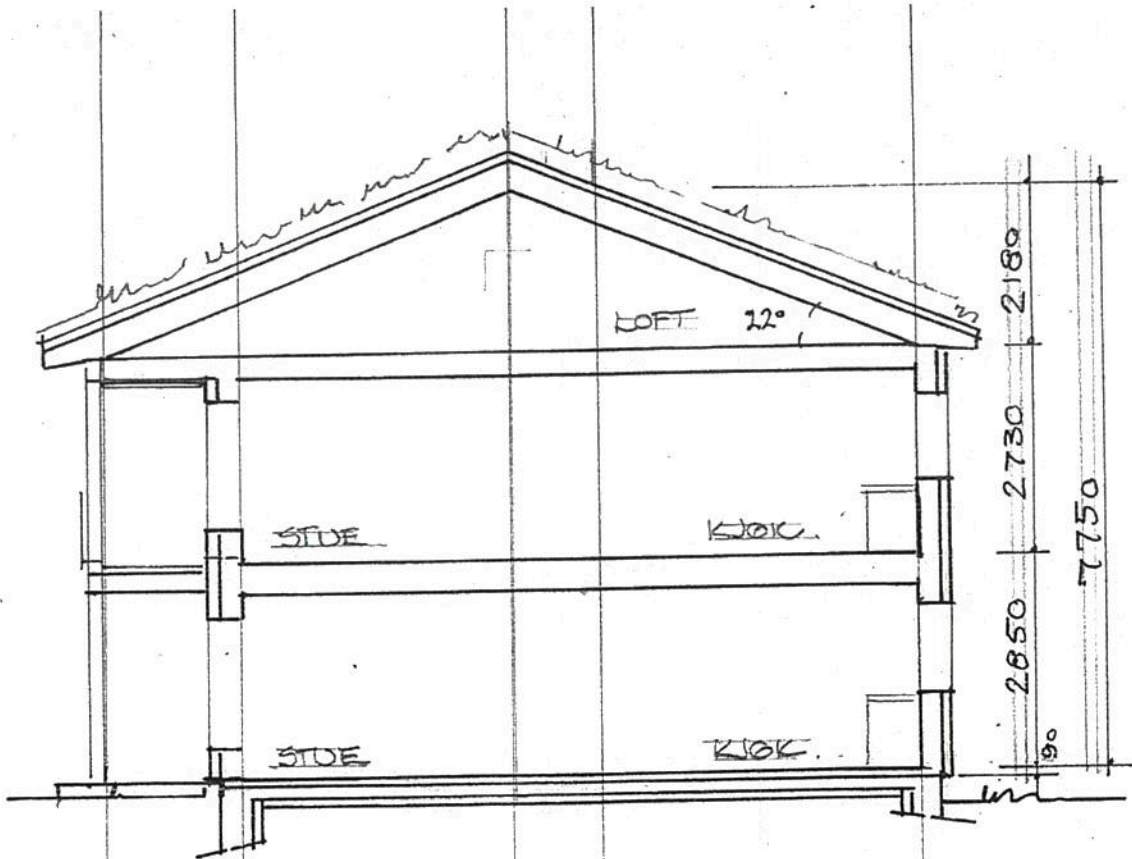

SNITT A-A

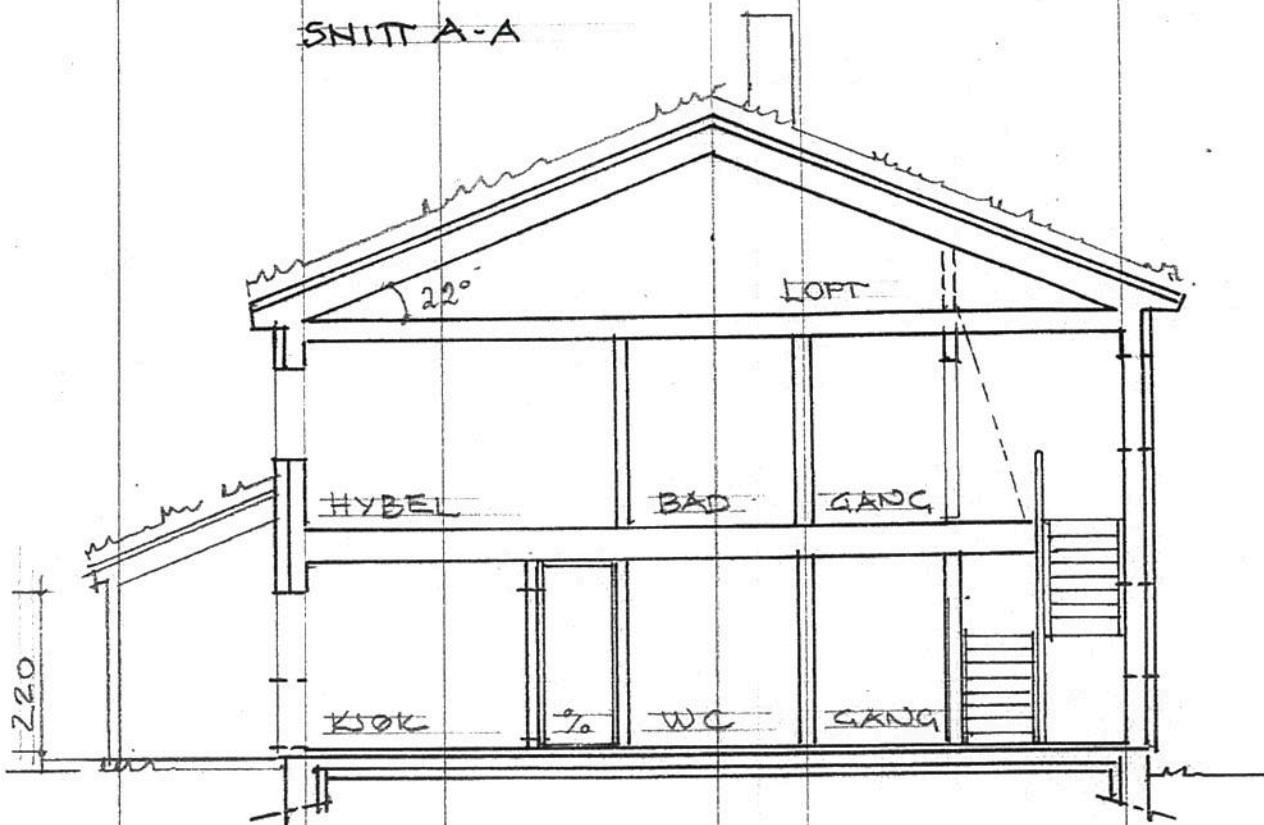

SNITT B-B

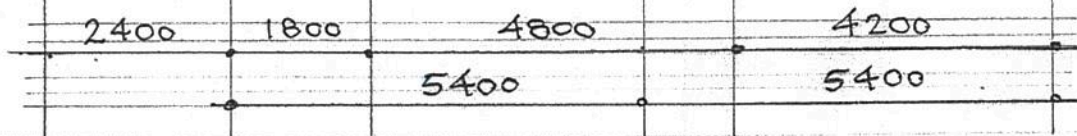

DYRKOLBOTN FJELLSTOVE - PERSONALBOLIG	15.06.2015
Snitt A-A og B-B	M 1 : 100
Siv. ark. MNAL Anne Lise Nos	
Øvre Baklandet 1B	
7013 Trondheim - Tlf. 911 12 757	03