
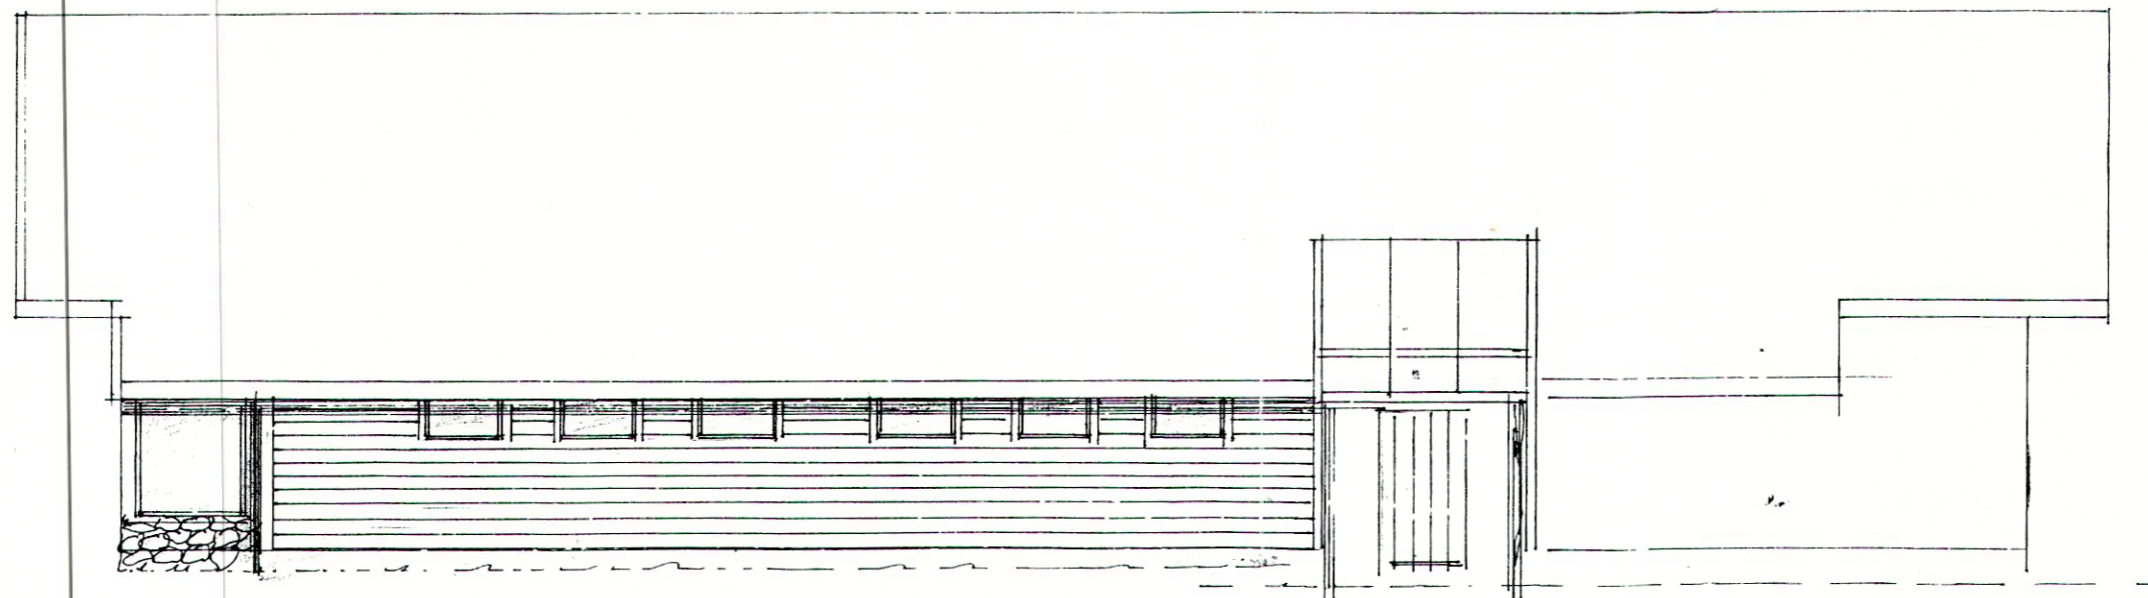


LINDÅS KOMMUNE
TEKNISK ETAT
LTH 23. APR. 1937-1938
ARKIV NR 059/027/009

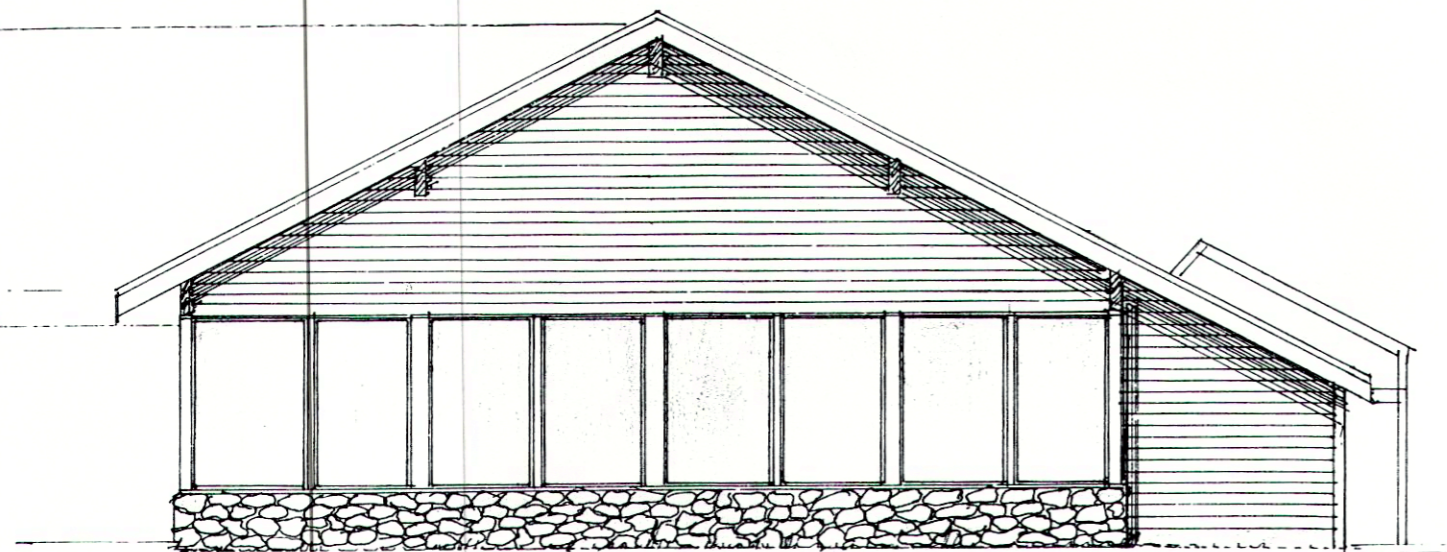

	M: 1:100