
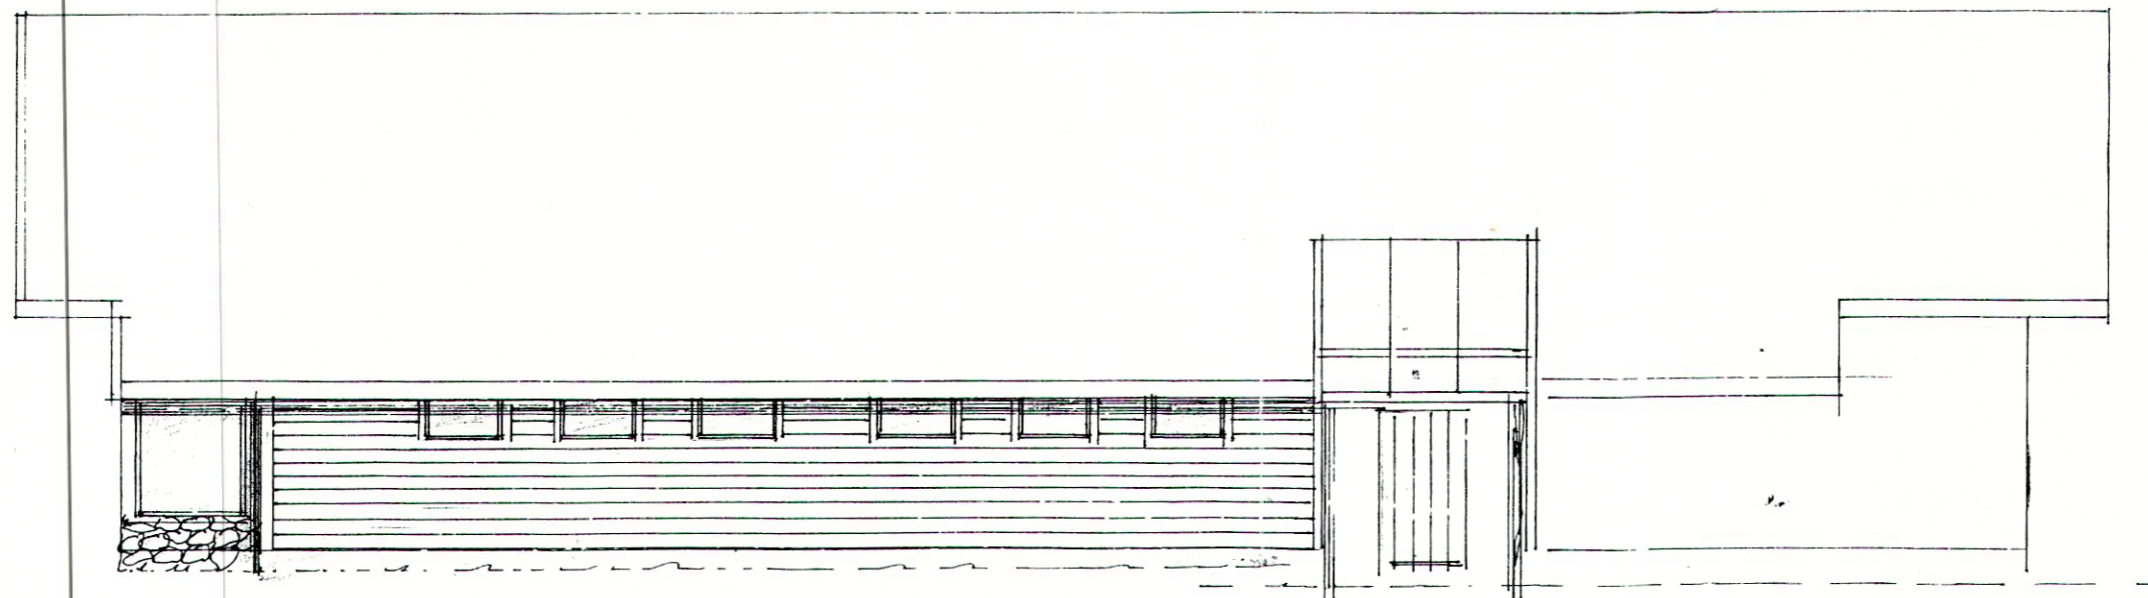


LINDÅS KOMMUNE  
TEKNISK ETAT  
LTH 23. APR. 1937-1938  
ARKIV NR 059/027/009

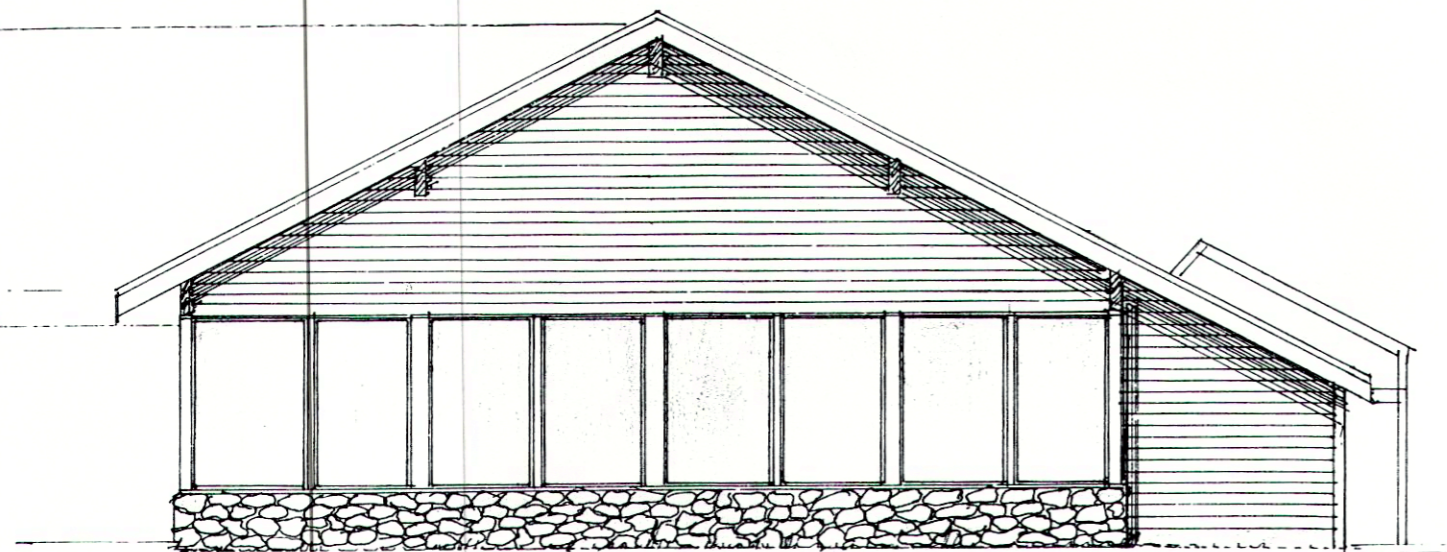

	M: 1:100