


Nov 2015

M 1:50


H: 0.4 150mm

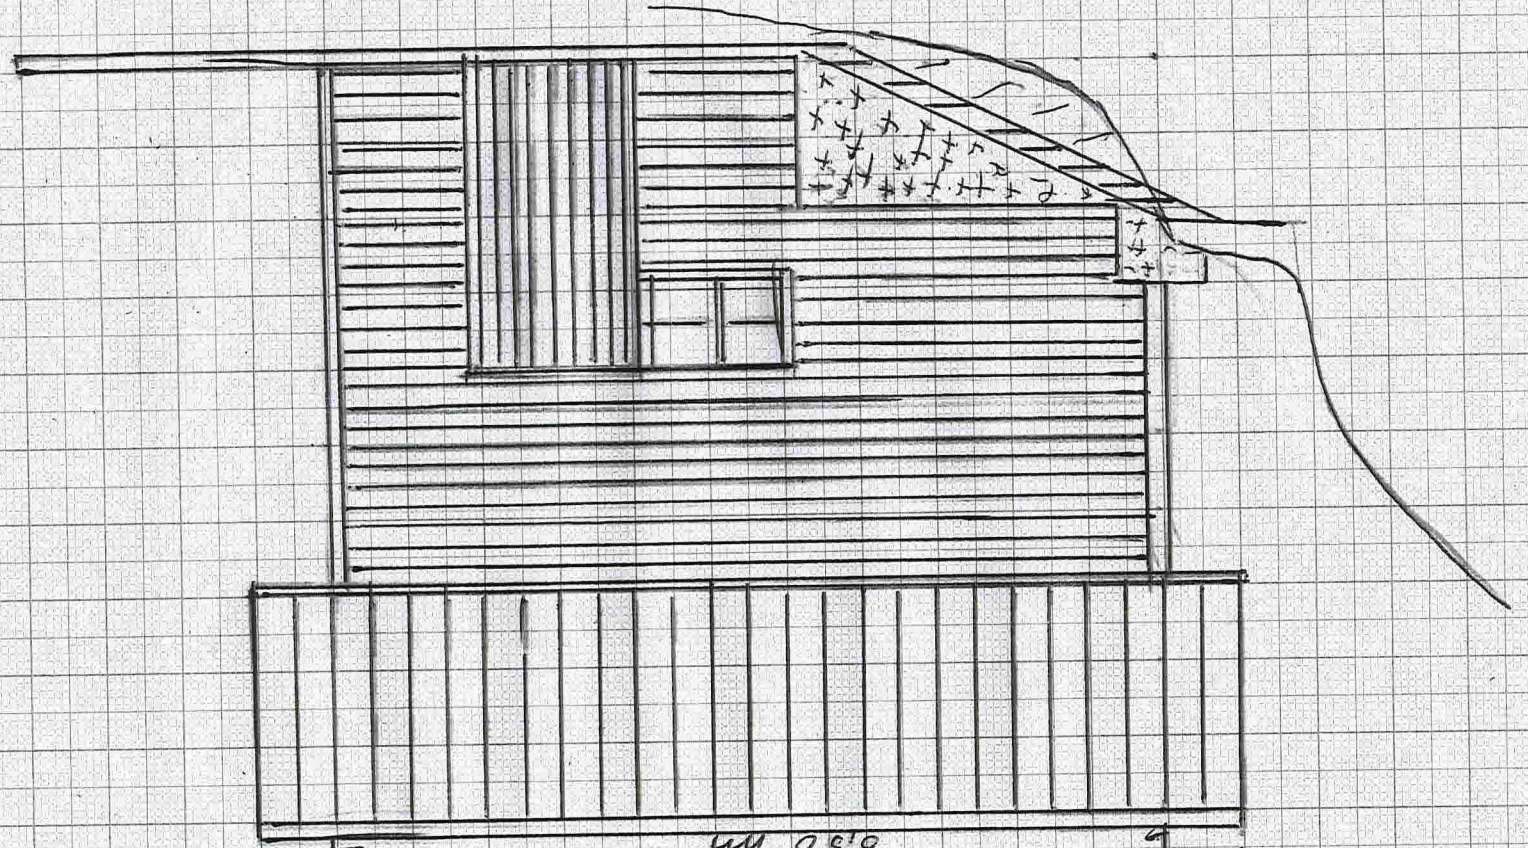

NAUST PÅ GNR 139, BNR 7, LINDÅS  
 FASADE MOT VEST  
 ENDRING NOVEMBER 2015




NAUST PÅ GNR 139, BNR 7 I LINDÅS  
FASADE MOT SØR. ENDRING NOV. 15.

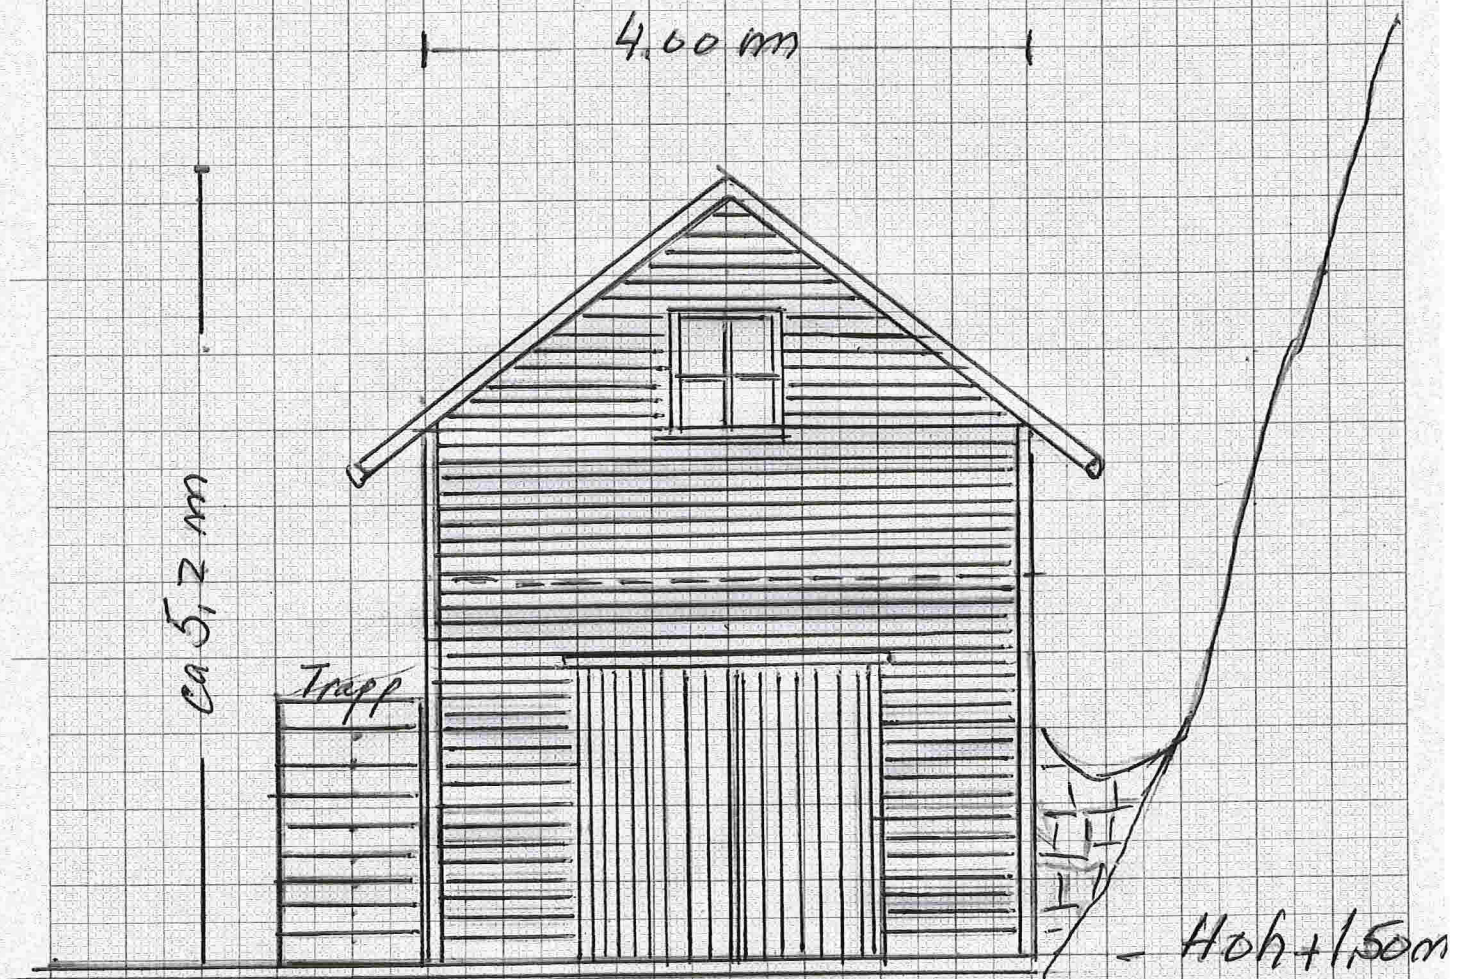

M 1:50



NAUST PÅ GNR 139, BNR.7 i LINDÅS  
SNITT - ENDRING NOV-2015

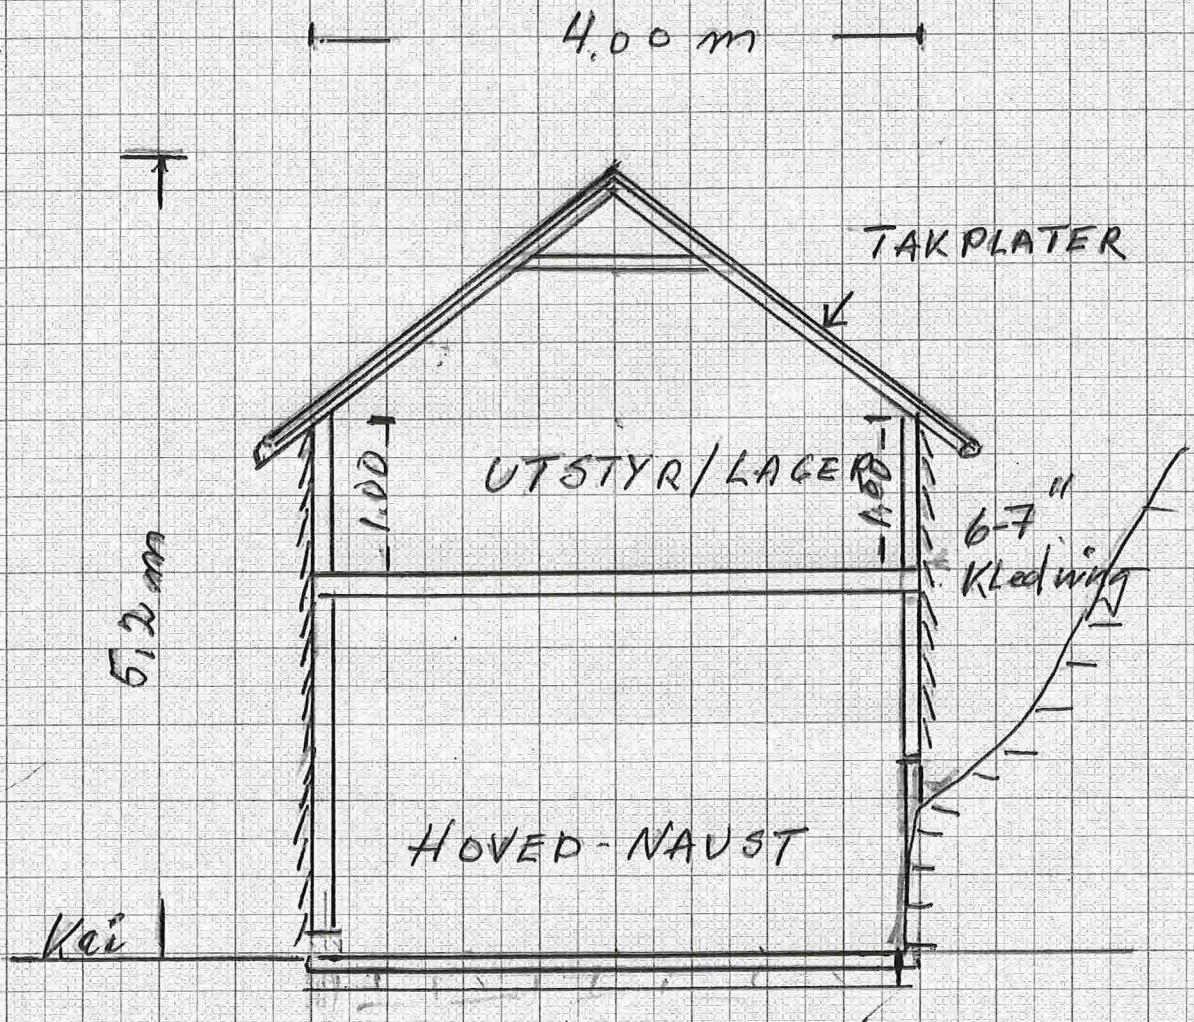

M 1:50  
Nov. 2015