



Søknad om endra karlagssing. Gnr. 139 bnr 7. 11Låstasjon. Jfr.

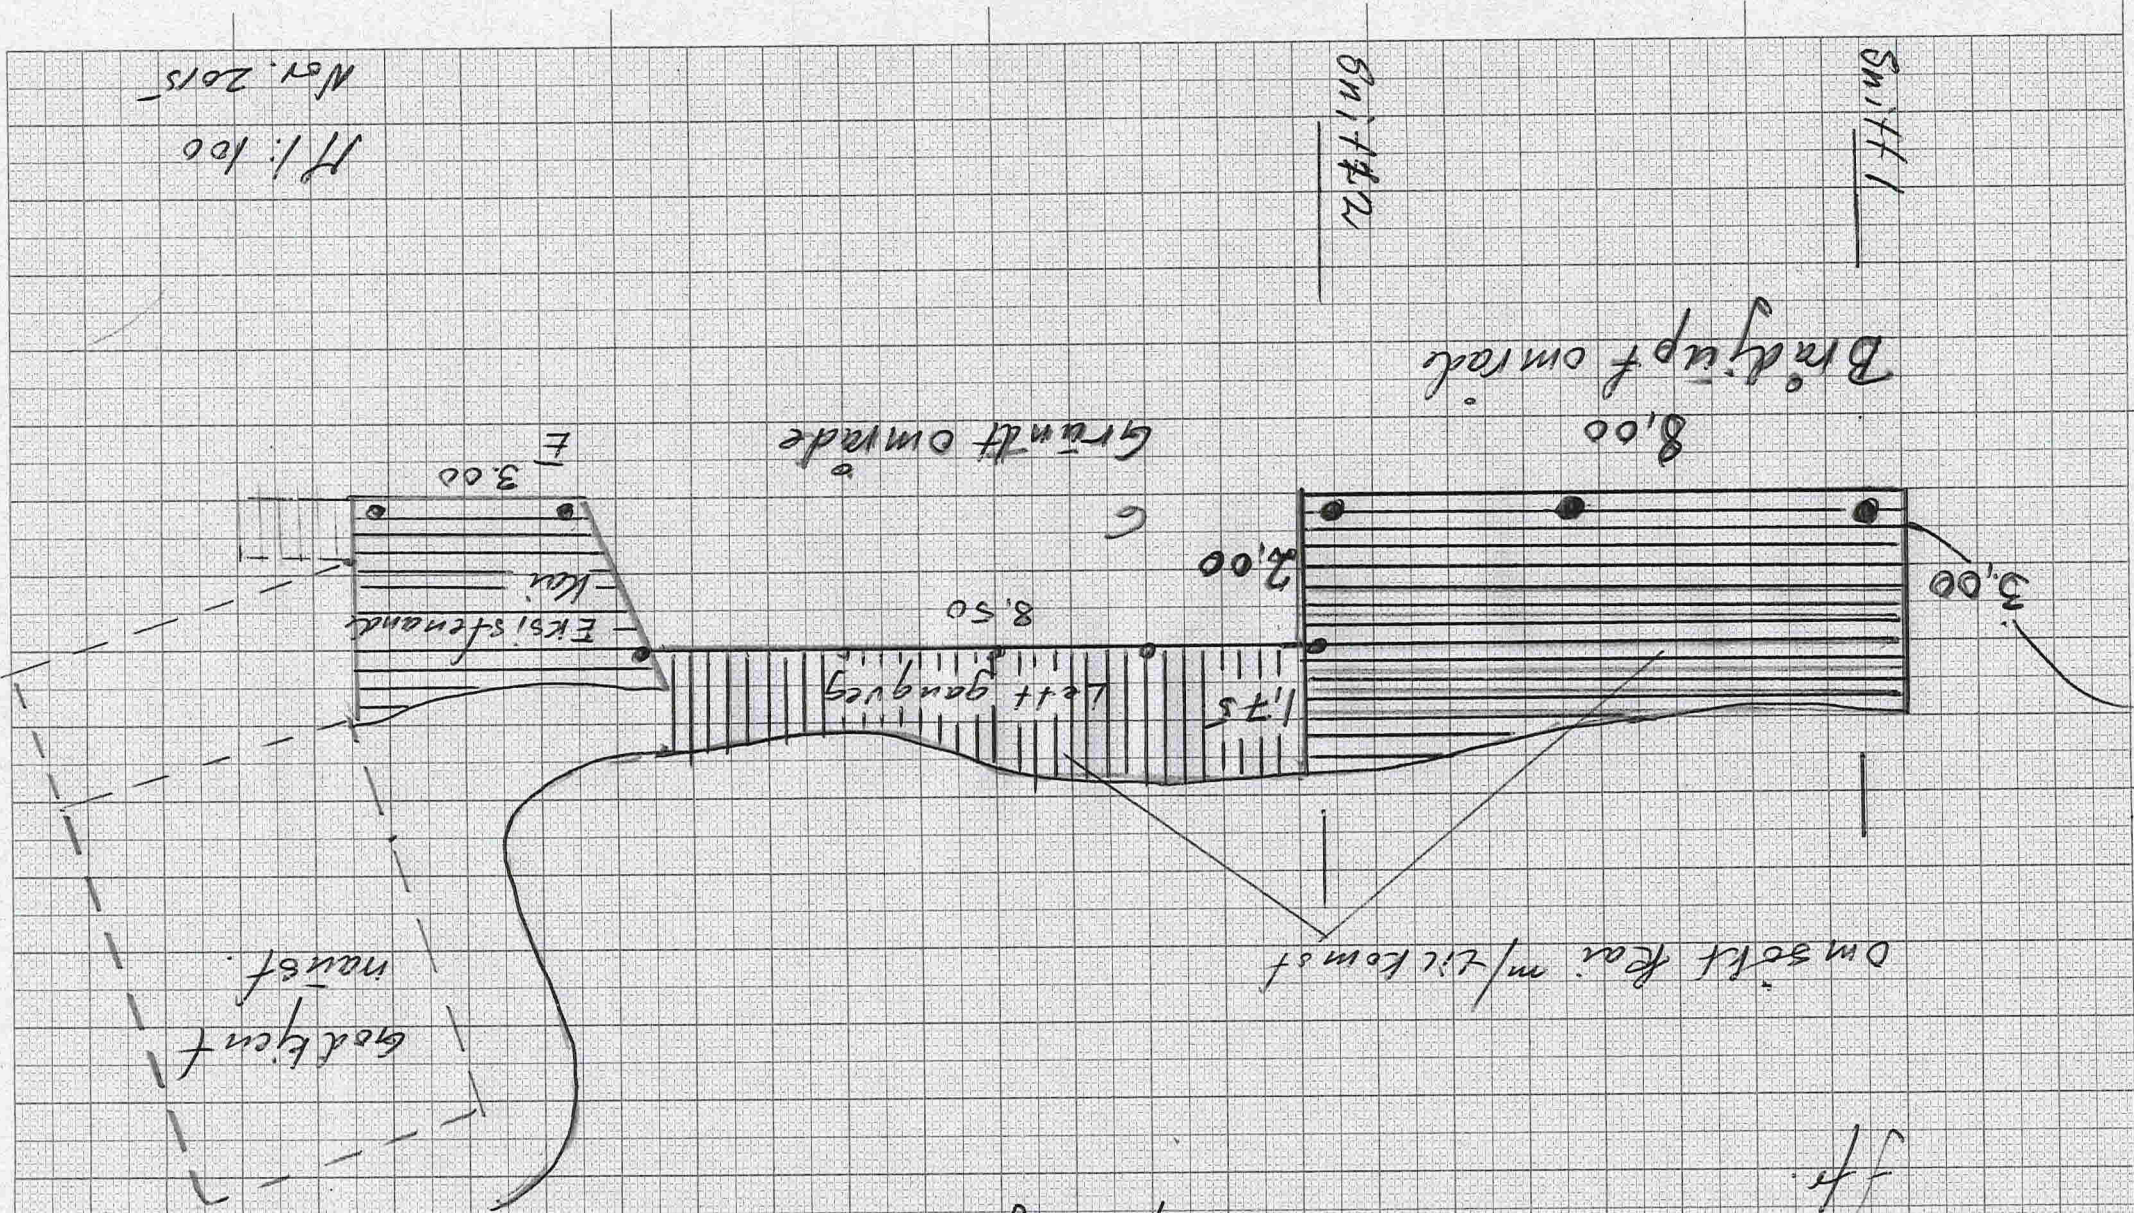

M 1:100
Nov. 2015

Nov. 2015

H 1.50

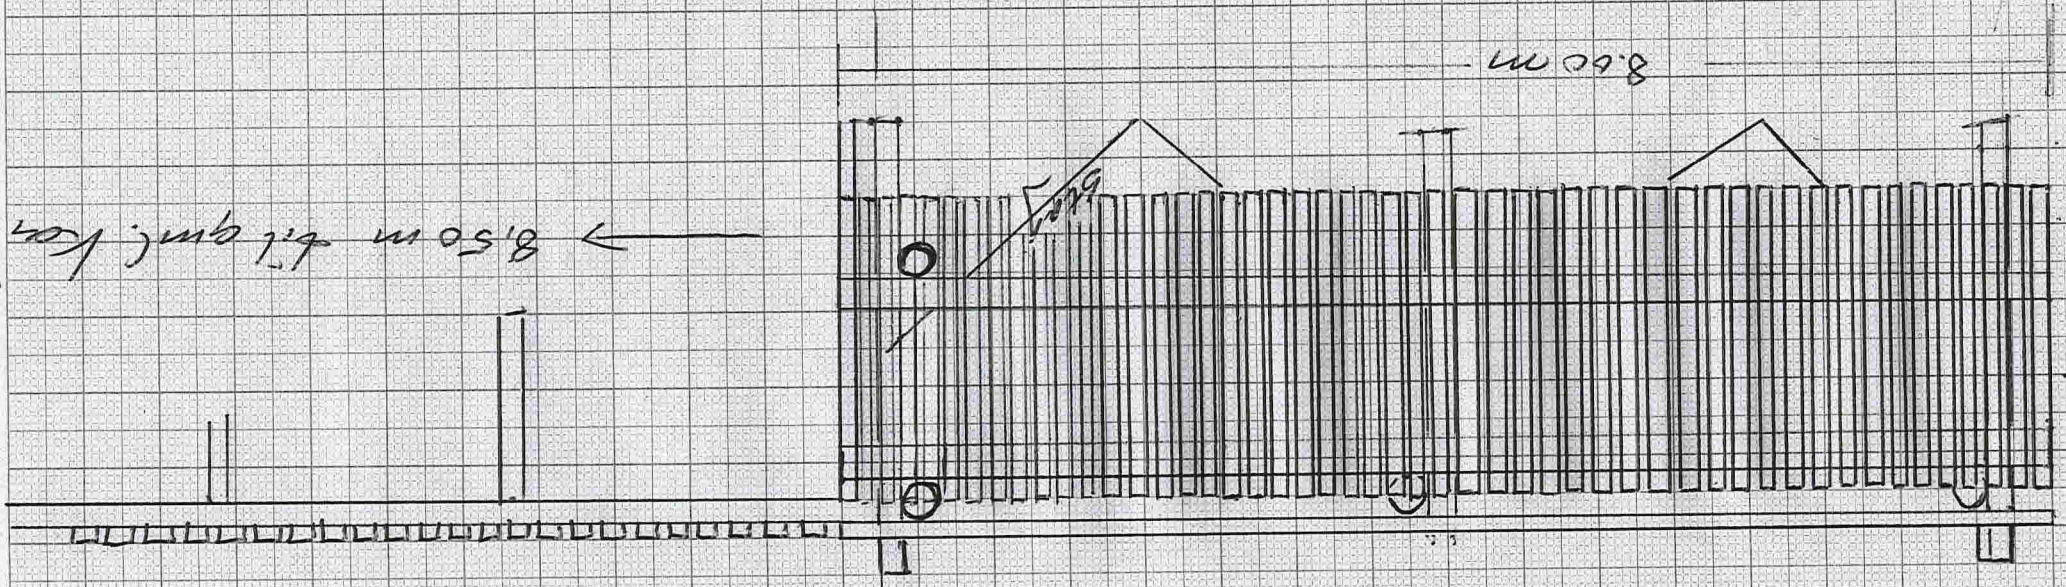

8.50 m bit gunc. kor

8.60 m

Sh. 112


Sh. 112

Sh. 111

Gm. 139 bmt.
Front my kor of gangway.

Gm. 139, b.m.f.
5m! + m Kar

1)

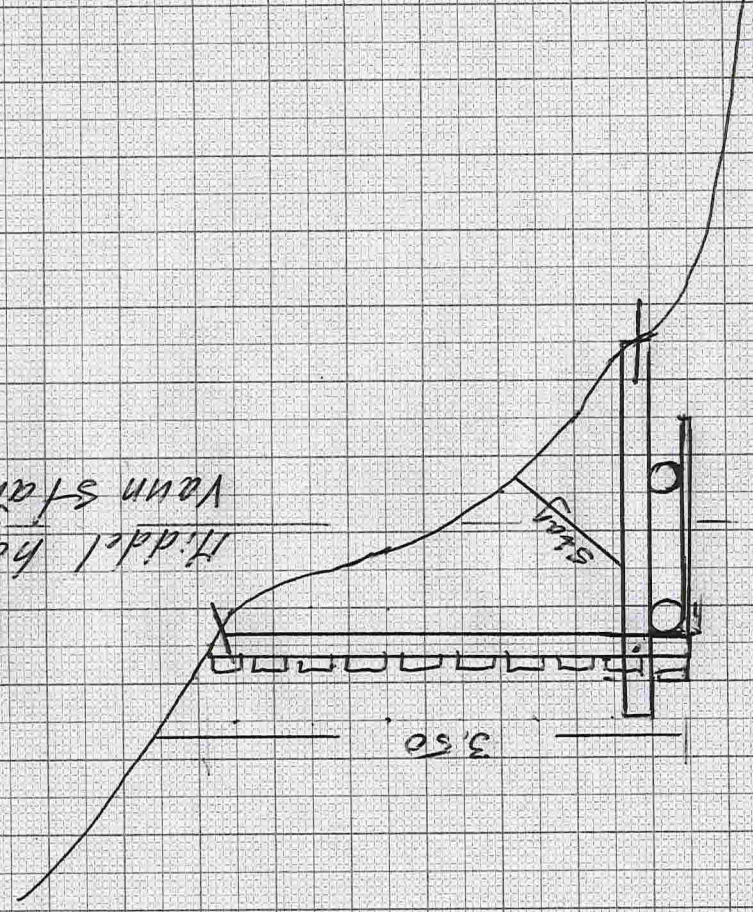


H. d. d. l. hog
Vann stank.

350

5m

2)

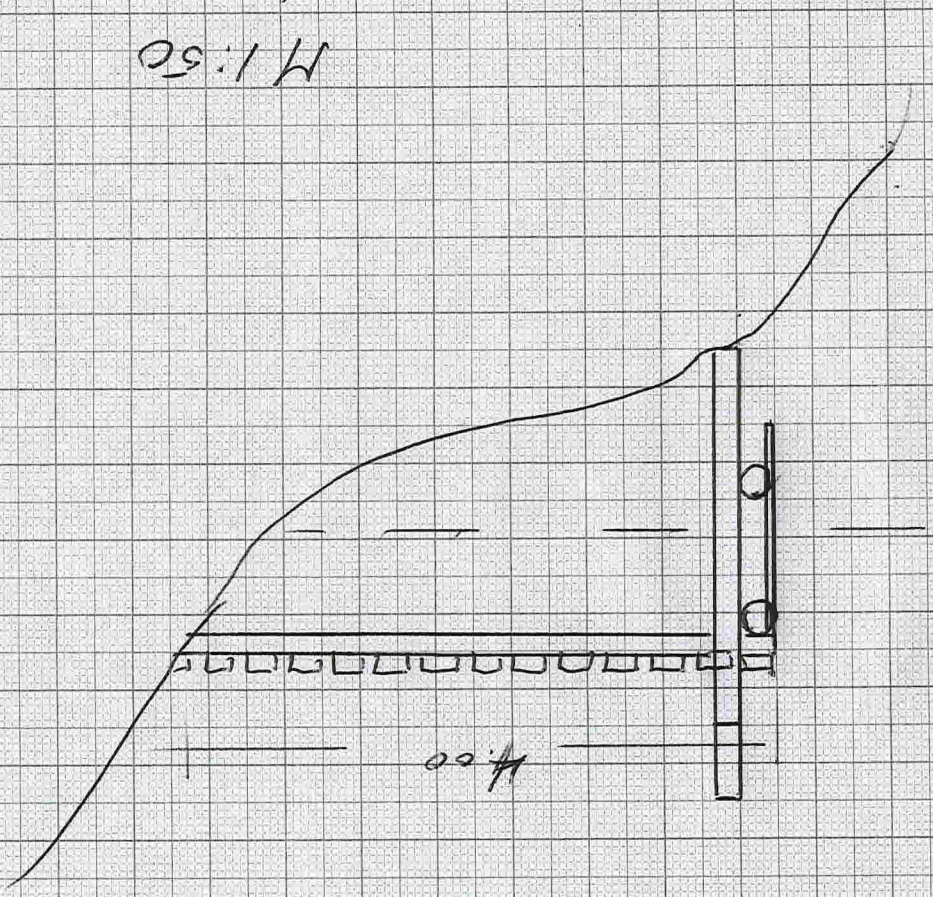

400

M 1:50

dat. 2015