
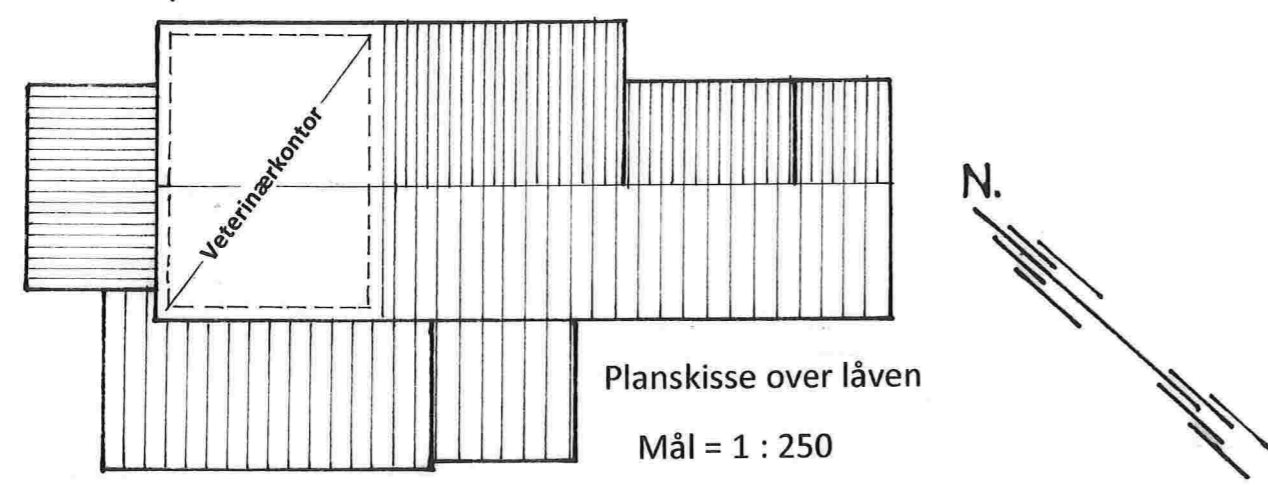
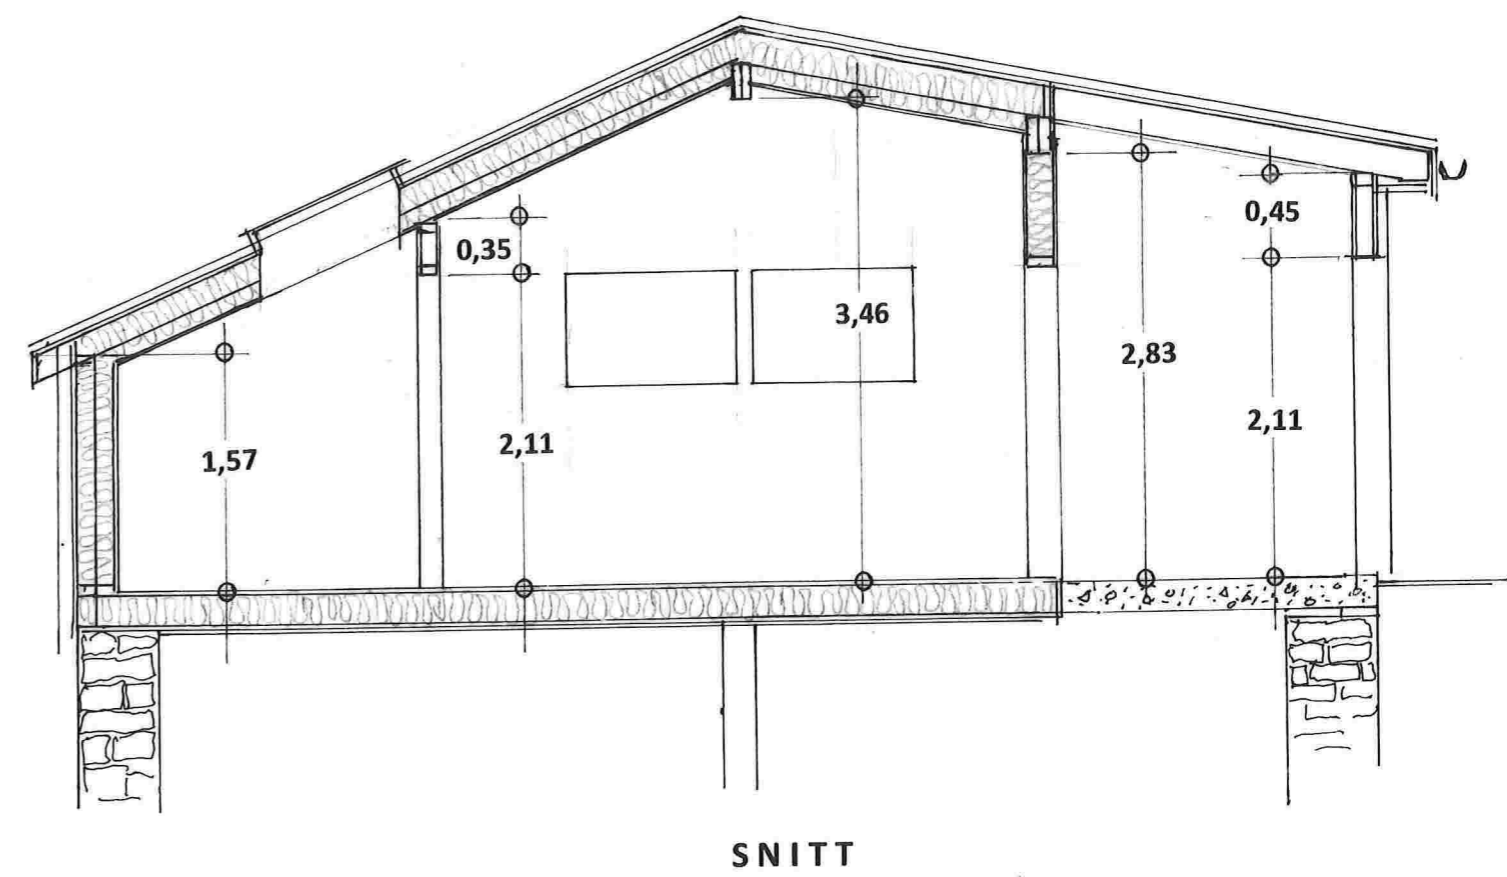



E-1

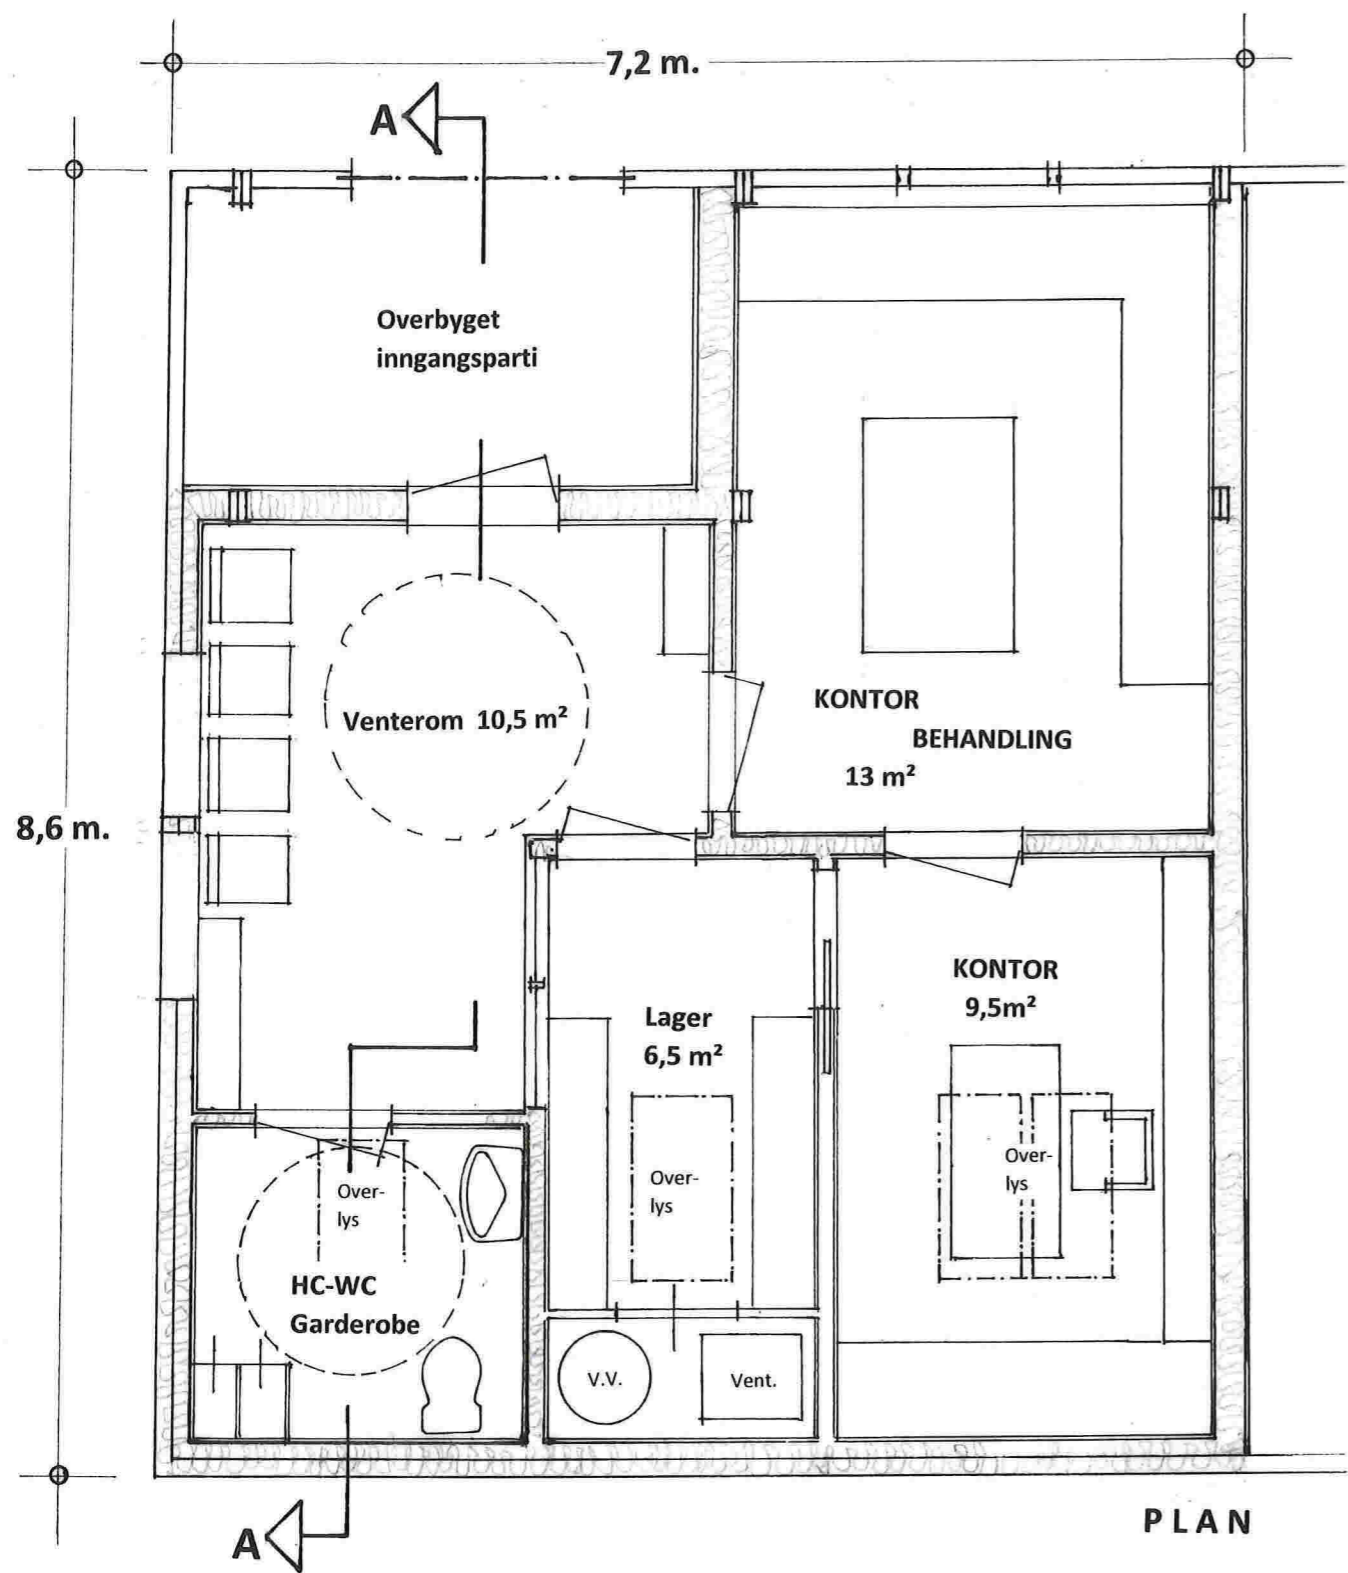


Innredning for veterinærkontor  
**SEIM Veterinærkontor**

Mål = 1 : 50 ) : 1 cm. = 0,5 m.

Seim, 22. 10. 2015  
 Arkitekt Knut Willie Jacobsen

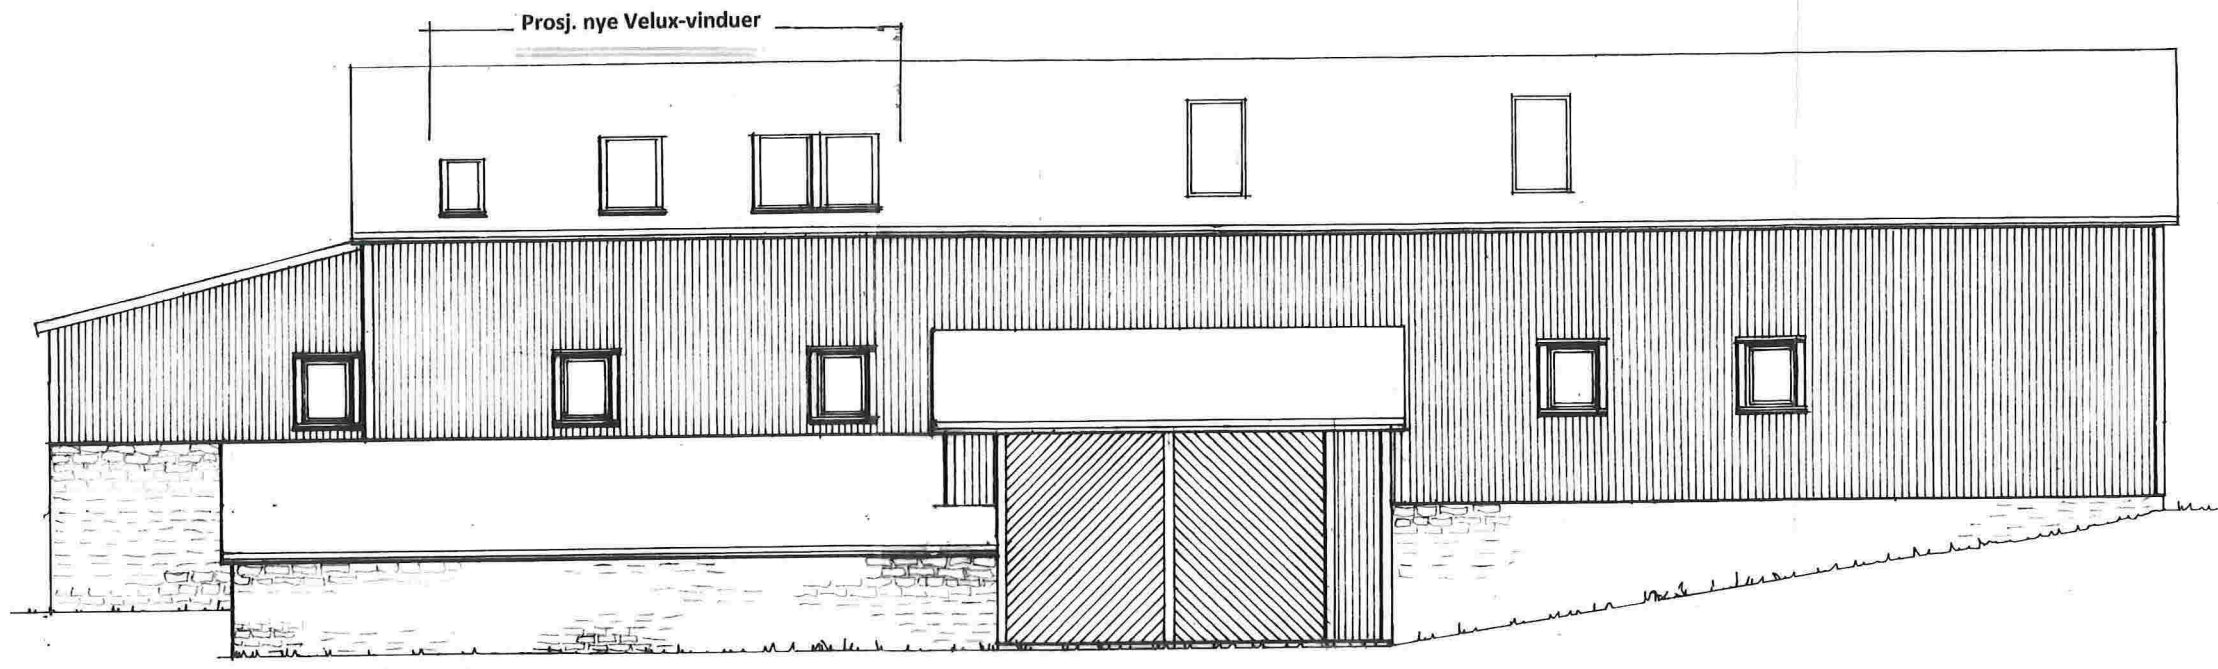


Fasade mot SYD-VEST , Proj, nye takvinduer ( Velux )

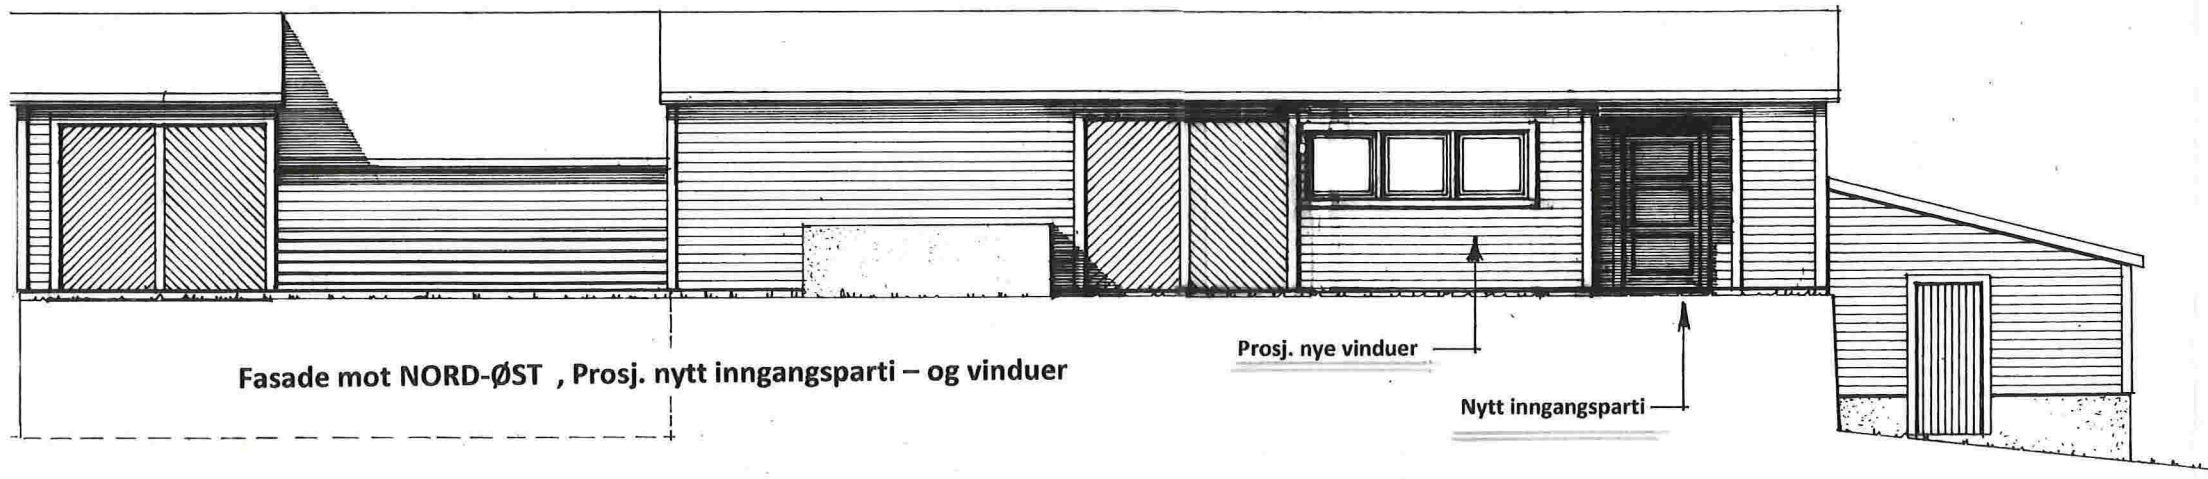


Fasade mot NORD-ØST , Proj. nytt inngangsparti – og vinduer

Proj. nye vinduer

Nytt inngangsparti

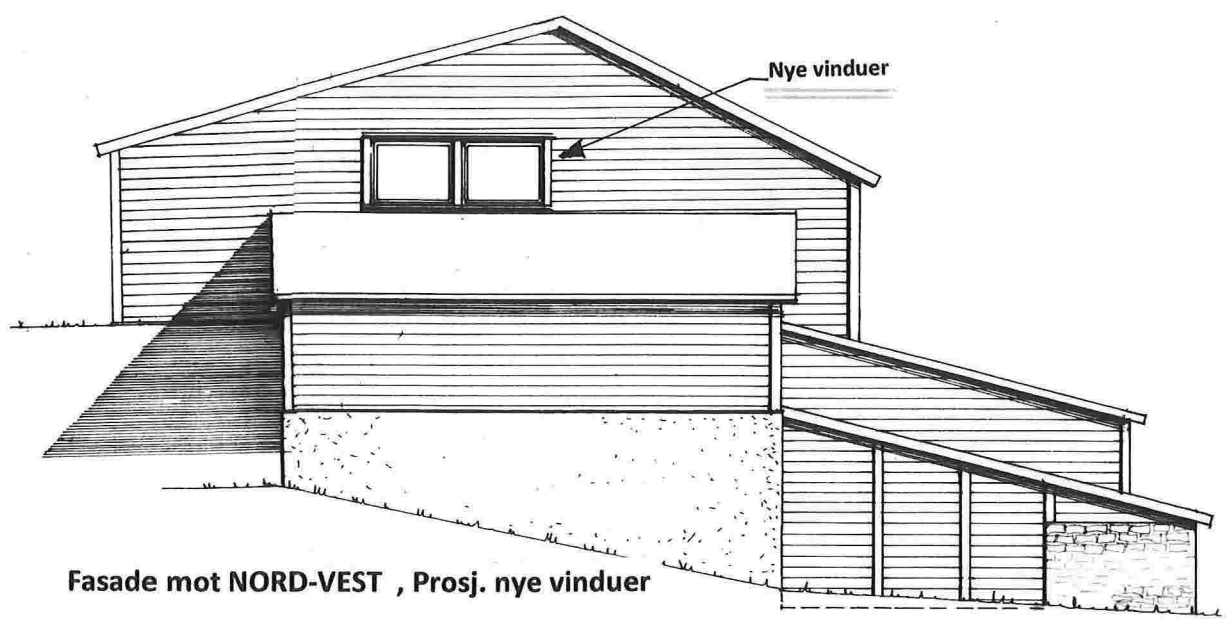

Fasade mot NORD-VEST , Proj. nye vinduer

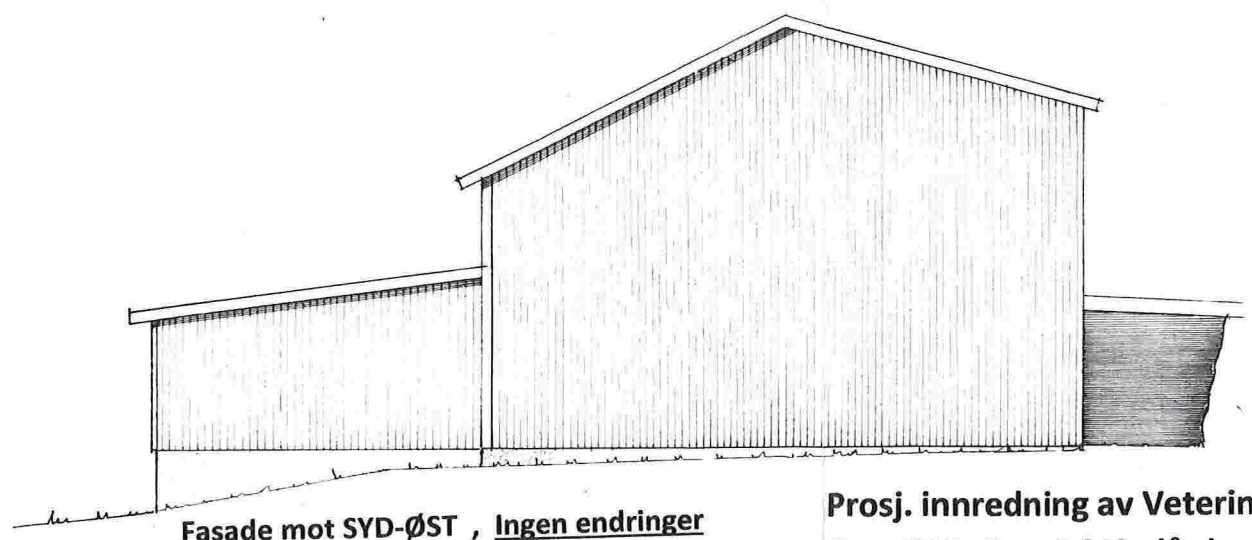

Fasade mot SYD-ØST , Ingen endringer

Proj. innredning av Veterinærkontor i låven ,  
 Gnr. 176 , Bnr. 3 i Lindås kommune  
 Endrede fasader i Mål = 1 : 100