


Arealberegninger i hht. NS 3940	Bruksareal BRA i m <sup>2</sup>	
	Pr etasje	Sum BRA
H. etg. plan	46.3	46.3
SUM :	46.3	46.3
BYA :	49.0	49.0

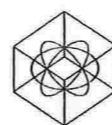

DATA DESIGN SYSTEM



DDS-CAD

Tiltakshaver:

Byggeplass:

Kommune:

Gnr:

Bnr:

Mål: 1 : 100

Fasader, planer, snitt og perspektiv





Dato: 17.03.2014

Tegn: K.K.



Prosjekt: 7x7\_335\_golf\_Sykse

Tegn.nr: 501

Tegningen er beskyttet i.h.t. lov om opphavsrett.

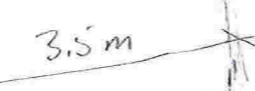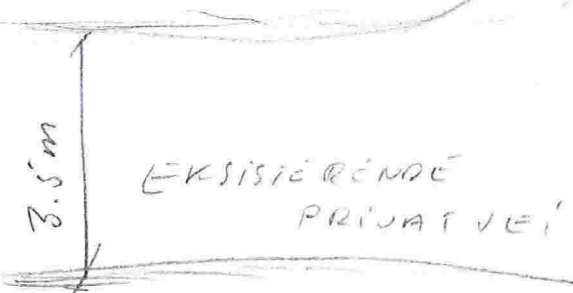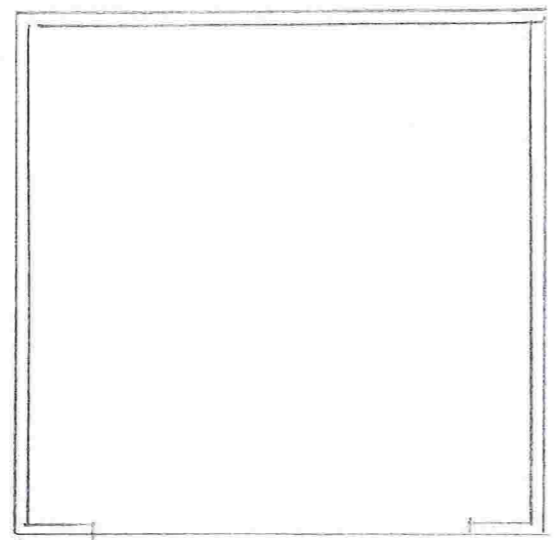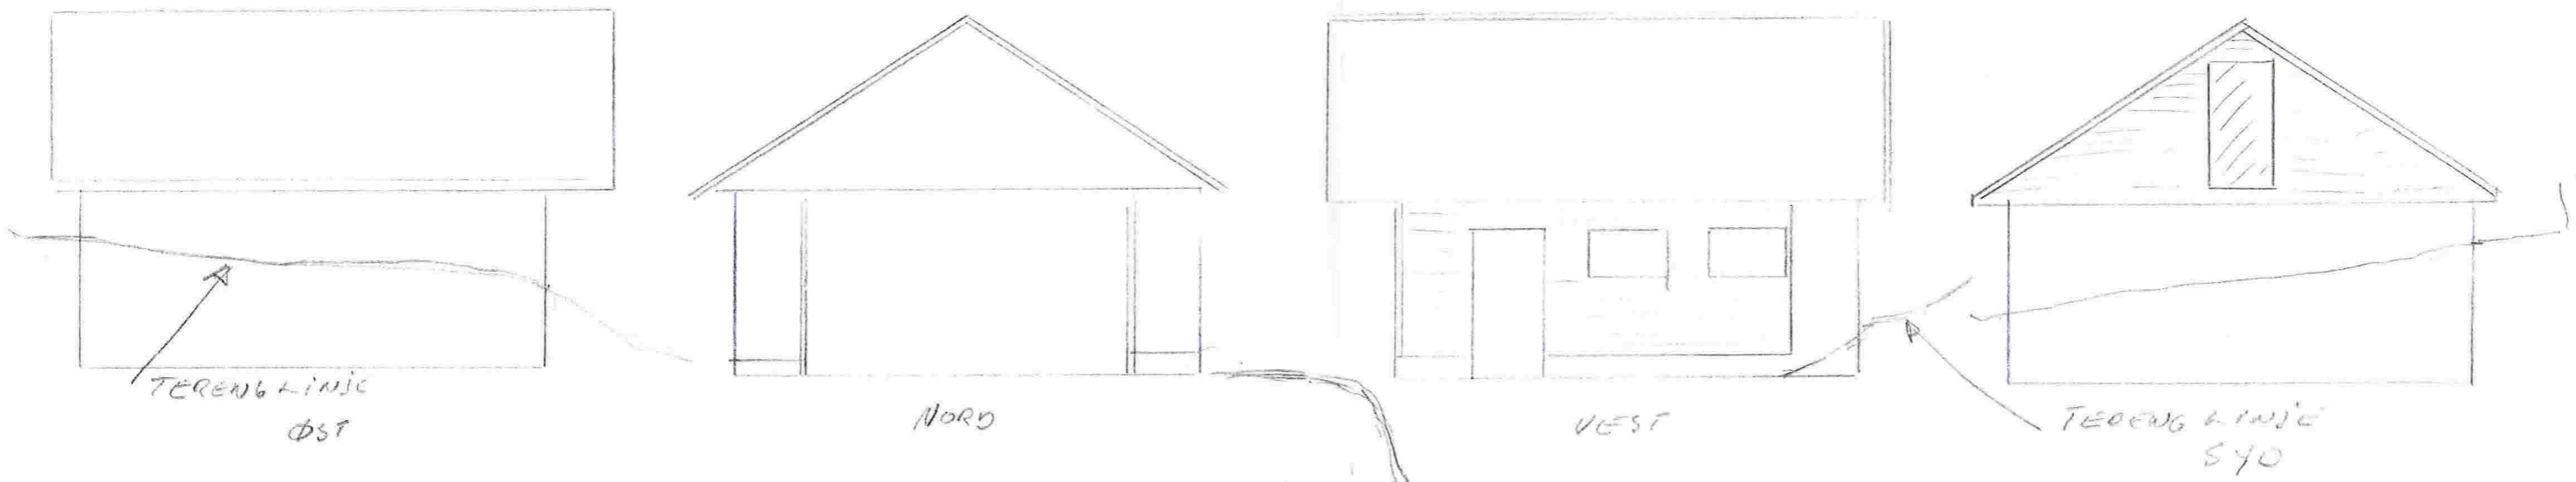

REOSKAP'S HUS.	NEDRE ÅS
TERENGLINJE PLASSERING	BAR 14 BAR 1
MÅL 1:100	
DATE: 23.03.14	E. Fyll

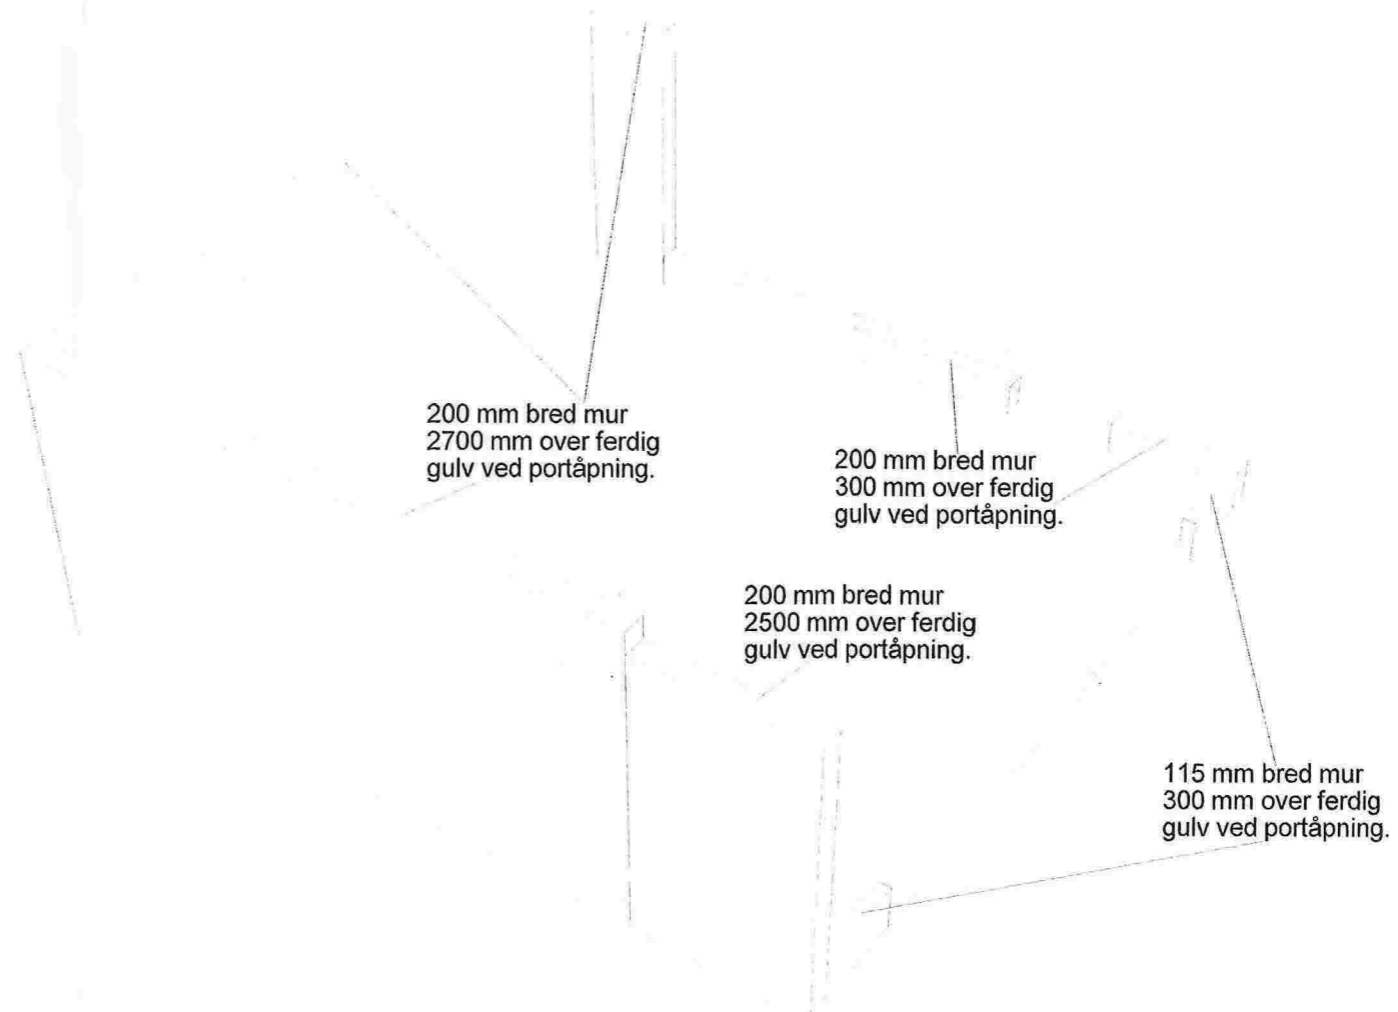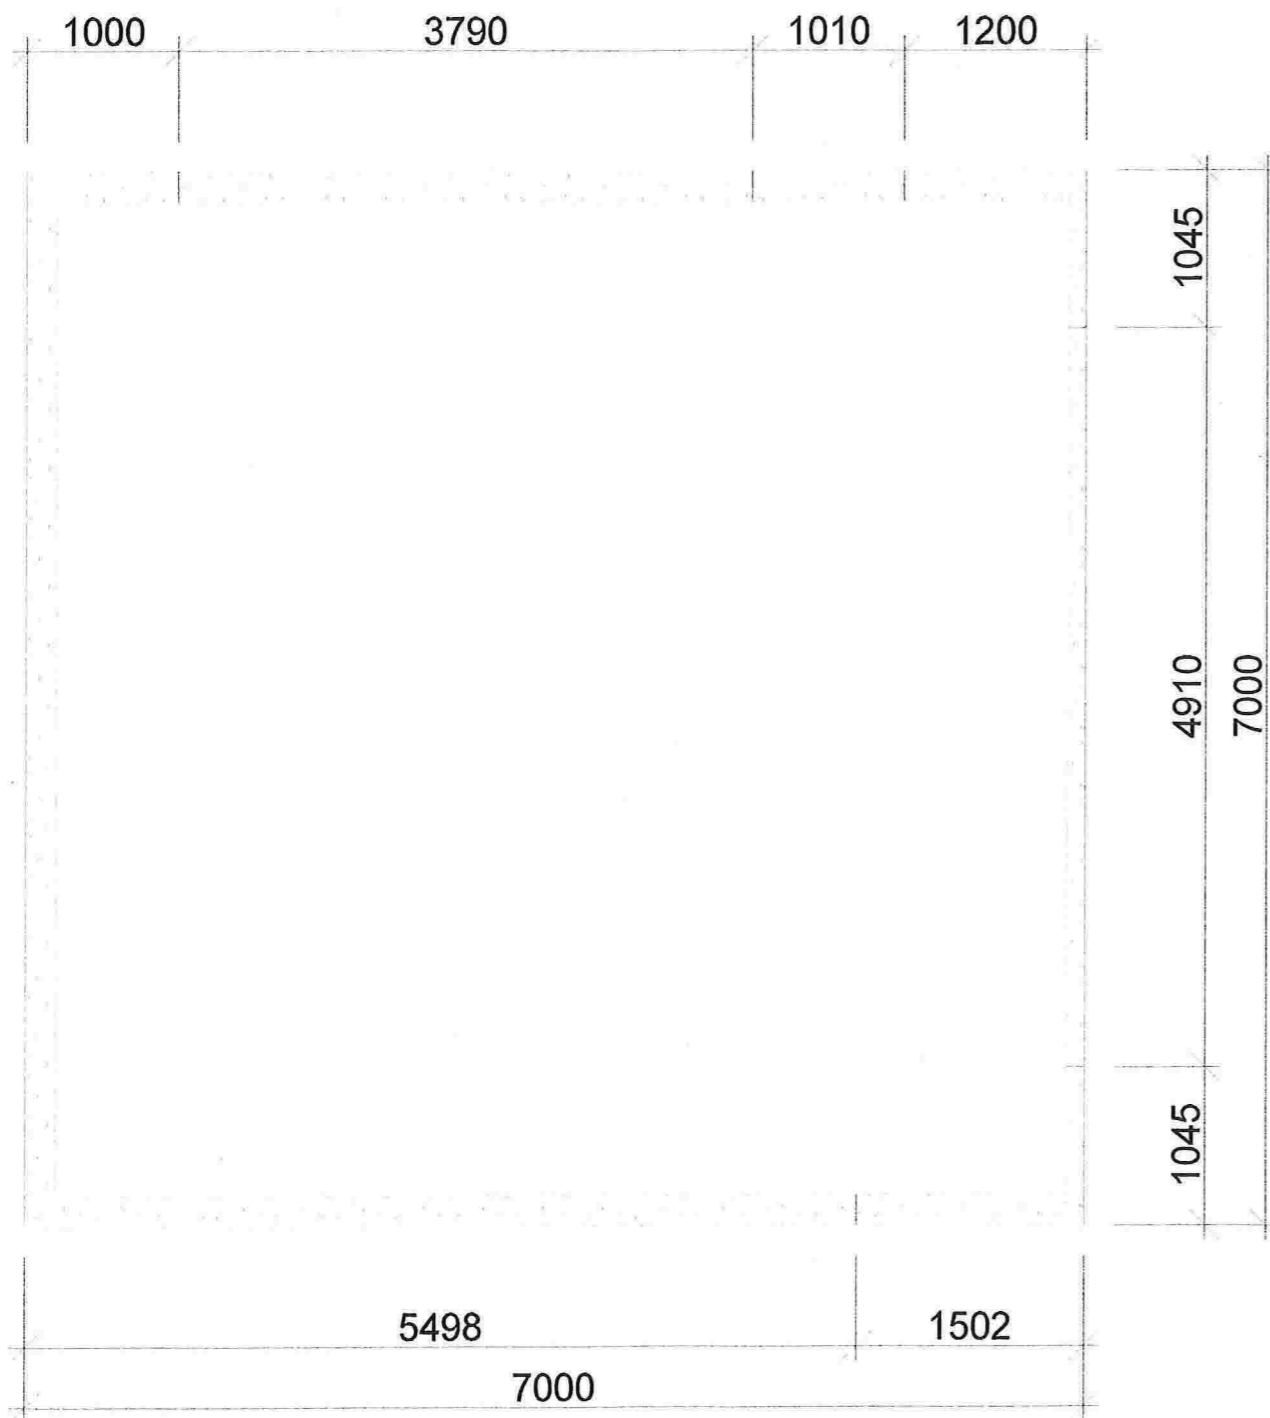

DATA DESIGN SYSTEM



Tiltakshaver:		Dato:	17.03.2014
Byggeplass:		Tegn:	K.K.
Kommune:		Prosjekt:	7x7_335_gdlf_Sykse
Gnr:	Bnr:	Måst:	1 : 50
Murtegninger		Tegn.nr:	503

Tegningen er beskyttet i.h.t. lov om opphavsrett.