


SITUASJONSPLAN

GNR.108 BNR.515, LINDÅS BRYGGE, LINDÅS KOMMUNE

	<p>NOTE:</p> <ul style="list-style-type: none"> * PART OF DRAWING MAY NOT BE SHOWN IN SCALE * DO NOT TAKE MEASURES ON DRAWING * ONLY RELAY ON GIVE DIMENSIONS 	<p>ACCORDING TO INTERNATIONAL LAWS, THIS DRAWING IS THE PROPERTY OF ARKOCONSULT AS. THE DRAWING CAN NOT BE USED, MADE PUBLIC OR HANDED OVER TO A THIRD PART WITHOUT OUR WRITTEN CONSENT. ANY INFRINGEMENT WILL LEAD TO LEGAL PROCEEDINGS.</p>
<p>DATE/SIGN</p>	<p>CONSENSUS HOLDING AS LINDÅS BRYGGE, 108/515, LINDÅS</p>	<p>REVISION/DATE:</p> <p>PROJECT NO.: 2015106</p>
<p>DESCRIPTION</p>	<p>SITUASJONSPLAN NY BØLGEBRYTTAR</p>	<p>DRAWING NO.: 58515106A02</p>
	<p>arkoconsult ARKOCONSULT AS, Postboks 103, 5291 Valest.f. Tel.: 56390003 – Fax.: 56191130 – Mob.: 93241511 Mail: post@arkoconsult.no – Org.nr.: 997089782 MVA</p>	<p>SCALE: 1:500 FORMAT: A3</p> <p>DRAWN: PKT DATE: 07.08.15</p> <p>CHECKED: DATE:</p>

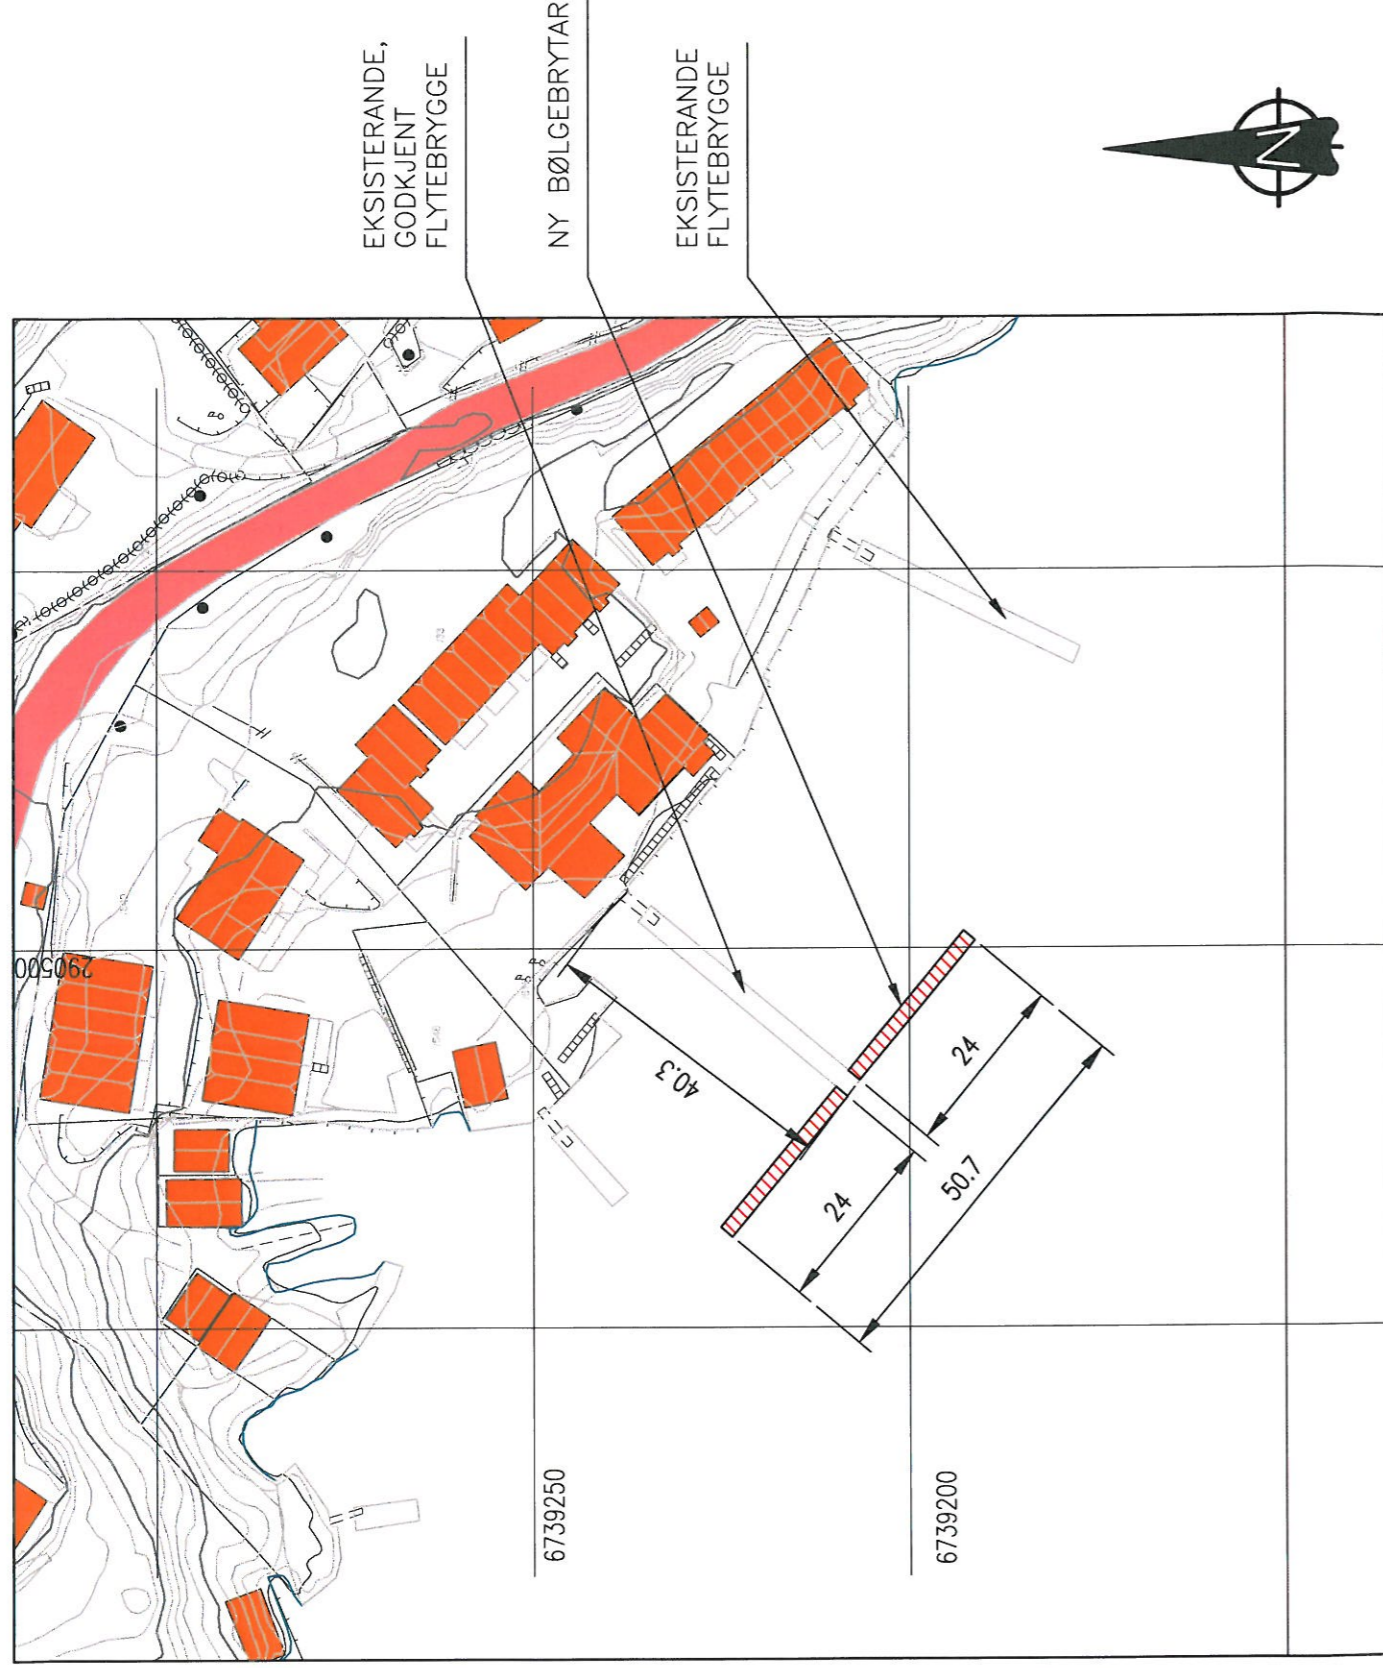

SITUASJONSPLAN
GNR.108 BNR.515, LINDÅS BRYGGE, LINDÅS KOMMUNE

	NOTE!	<p>* PART OF DRAWING MAY NOT BE SHOWN IN SCALE</p> <p>* DO NOT TAKE MEASURES ON DRAWING</p> <p>* ONLY RELAY ON GIVE DIMENSIONS</p>	<p>ACCORDING TO INTERNATIONAL LAWS, THIS DRAWING IS THE PROPERTY OF ARKOCONSULT AS. THE DRAWING CAN NOT BE USED, MADE PUBLIC OR HANDED OVER TO A THIRD PART WITHOUT OUR WRITTEN CONSENT. ANY INFRINGEMENT WILL LEAD TO LEGAL PROCEEDINGS.</p>
DATE/SIGN	REVISION/DATE:		
	PROJECT NO.: 2015106		
	DRAWING NO.: 58515106A01		
REV. DESCRIPTION	SCALE: 1:1000	FORMAT: A3	
	DRAWN: PKT	DATE: 07.08.15	
	CHECKED:	DATE:	
 <p>arkoconsult ARKOCONSULT AS, Postboks 103, 5291 Valest.f. Tel.: 56390003 – Fax.: 56191130 – Mob.: 93241511 Mail: post@arkoconsult.no – Org.nr.: 997089782 MVA</p>			