


KJELLERPLAN

X = ulv. hovedstøpkestrøm  
 = ulv. i/d stakke / spylegren


BYA:  
 BRA PR LEILIGHET (INNV.): 147,7 m<sup>2</sup>  
 BRA PR LEILIGHET (INK. TAKOVERBYGG OG PARKERING): 162,4 m<sup>2</sup>  
 TOTALT BRA: 324,8 m<sup>2</sup>

**Stendal VVS AS**  
 Blombakken 1 - 5911 ALVERSUND  
 E-post: sten-vvs@online.no  
 Org.nr. 980 626 180


REV.	DESCRIPTION	DATE/SIGN
	<p><b>NOTE:</b></p> <ul style="list-style-type: none"> <li>* PART OF DRAWING MAY NOT BE SHOWN IN SCALE</li> <li>* DO NOT TAKE MEASURES ON DRAWING</li> <li>* ONLY RELAY ON GIVE DIMENSIONS</li> </ul>	<p>ACCORDING TO INTERNATIONAL LAWS, THIS DRAWING IS THE PROPERTY OF ARKOCONSULT AS. THE DRAWING CAN NOT BE USED, MADE PUBLIC OR HANDED OVER TO A THIRD PART WITHOUT OUR WRITTEN CONSENT. ANY INFRINGEMENT WILL LEAD TO LEGAL PROCEEDINGS.</p>
	<p>BOLIG &amp; EIENDOM AS            RISASJØEN, 123/136</p>	<p>REVISION/DATE:</p>
	<p>2 MANNNS BOLIG            KJELLERPLAN</p>	<p>PROJECT NO.: 2014100</p>
	<p>20714100A01</p>	<p>DRAWING NO.:</p>
	<p>SCALE: 1:100            DRAWN: LAH            CHECKED:</p>	<p>FORMAT: A3            DATE: 28.10.15</p>
	<p>ARKOCONSULT AS, Postboks 103, 5291 Væstf.            Tel.: 56390003 – Fax.: 56191130 – Mob.: 93241511            Mail: post@arkoconsult.no – Org.nr.: 997089782 MVA</p>	

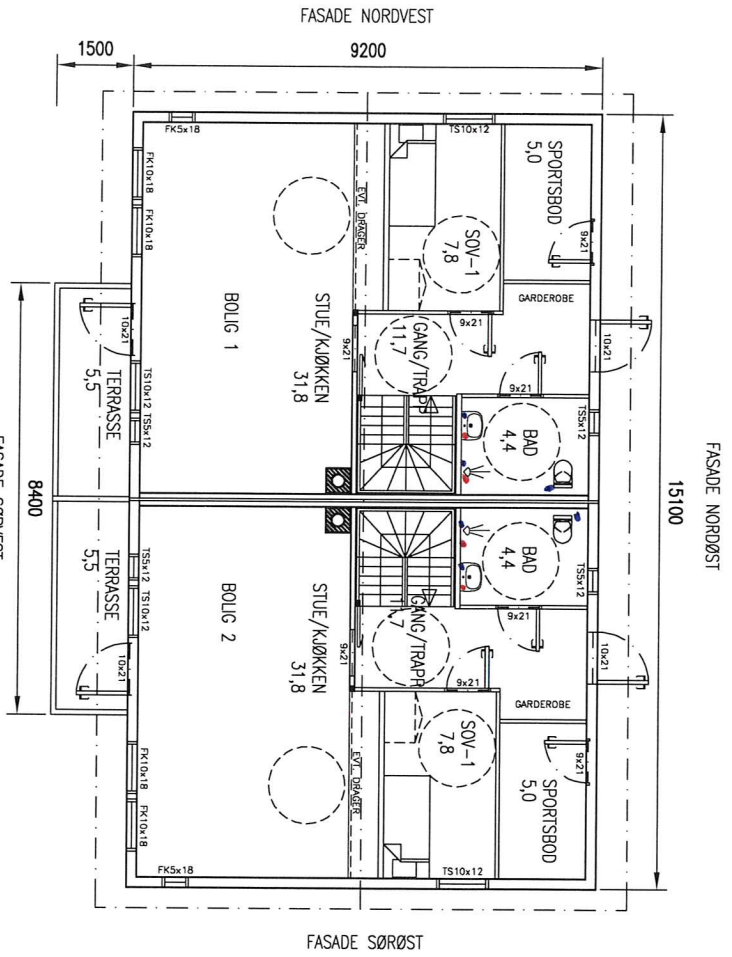


**Stendal WS AS**  
 Blombakken 1 - 5911 ALVERSLUND  
 E-post: sten-ws@online.no  
 Org.nr. 980 626 180

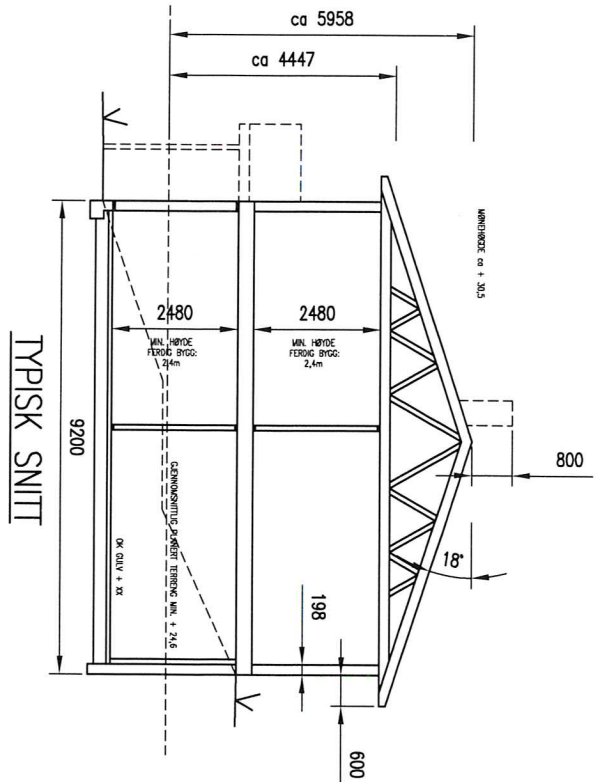

REV.	DESCRIPTION	DATE/SIGN
	<p><b>NOTE:</b></p> <ul style="list-style-type: none"> <li>* PART OF DRAWING MAY NOT BE SHOWN IN SCALE</li> <li>* DO NOT TAKE MEASURES ON DRAWING</li> <li>* ONLY RELAY ON GIVE DIMENSIONS</li> </ul>	<p>ACCORDING TO INTERNATIONAL LAWS, THIS DRAWING IS THE PROPERTY OF ARKOCONSULT AS. THE DRAWING CAN NOT BE USED, MADE PUBLIC OR HANDED OVER TO A THIRD PARTY WITHOUT OUR WRITTEN CONSENT. ANY INFRINGEMENT WILL LEAD TO LEGAL PROCEEDINGS.</p>
	<p><b>BOLLIG &amp; EIENDOM AS</b></p> <p>RISASJØEN, 123/136</p>	<p>REVISION/DATE:</p> <p>PROJECT NO.: 2014100</p>
	<p><b>2 MANNNS BOLLIG</b></p> <p>LOFTSPPLAN OG SNITT</p>	<p>DRAWING NO.:</p> <p>20714100A02</p>
	<p><b>ARKOCONSULT AS</b></p> <p>Postboks 103, 5291 Valesst. t.</p> <p>Tel.: 56390003 – Fax: 56191130 – Mob.: 93241511</p> <p>Mail: post@arkoconsult.no – Org.nr.: 997089782 MVA</p>	<p>SCALE: 1:100</p> <p>FORMAT: A3</p> <p>DRAWN: LAH</p> <p>CHECKED:</p> <p>DATE: 28.10.15</p>

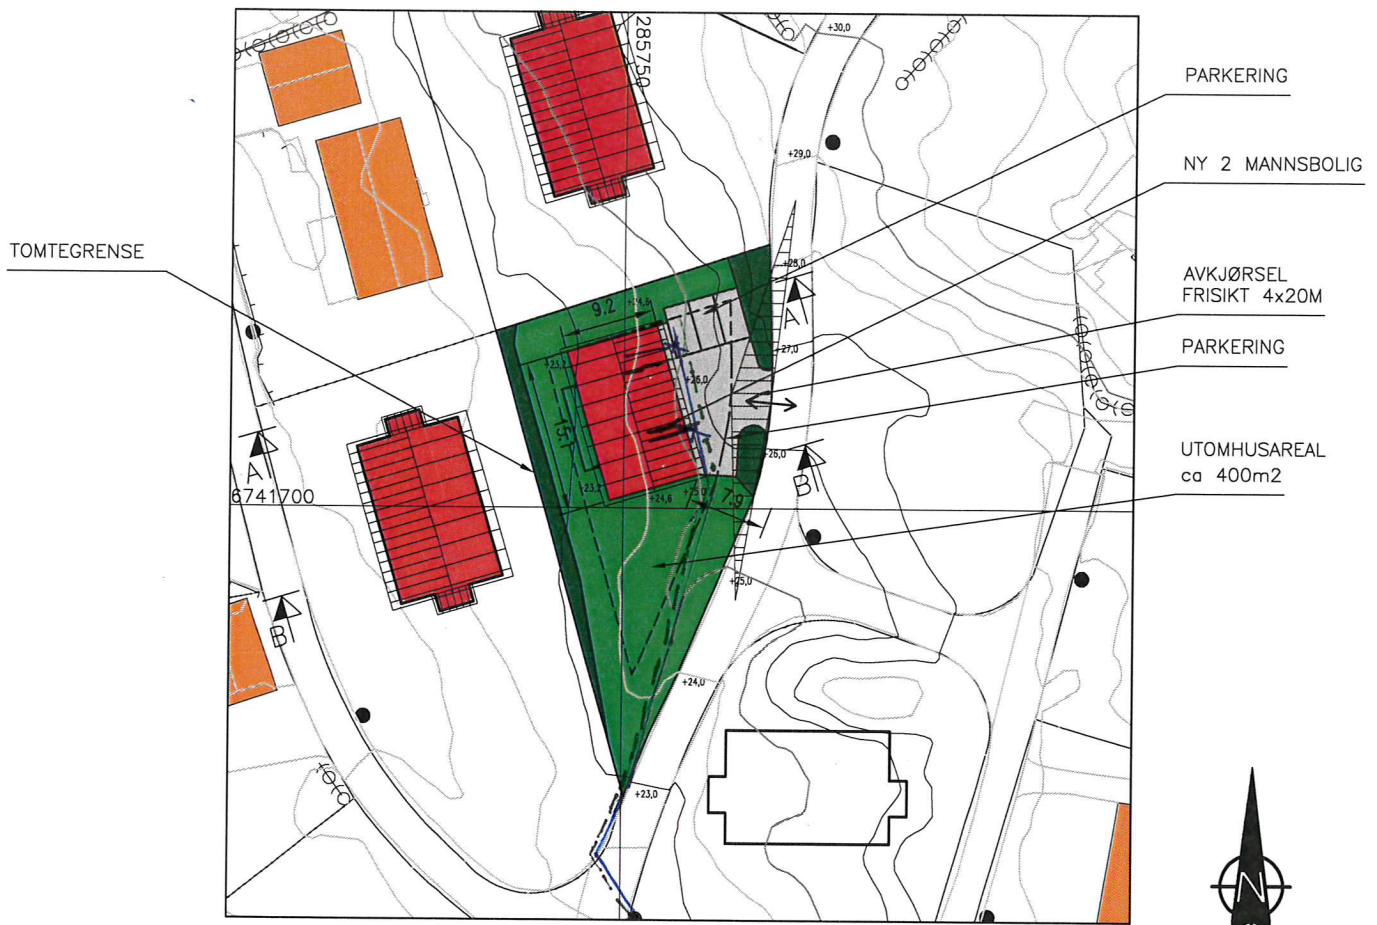


## SITUASJONSPLAN


GNR.123 BNR.136 , RISASJØEN, LINDÅS KOMMUNE

OK GULV: KOTE +26,2

FOR TERRENGSNITT A-A OG B-B SE TEGNING 20714100A11 OG 12.


**Stendal VVS AS**  
 Blombakken 1 - 5911 ALVERSUND  
 E-post: sten-vvs@online.no  
 Org.nr. 980 626 180

DATE/SIGN	NOTE! * PART OF DRAWING MAY NOT BE SHOWN IN SCALE * DO NOT TAKE MEASURES ON DRAWING * ONLY RELAY ON GIVEN DIMENSIONS	ACCORDING TO INTERNATIONAL LAWS, THIS DRAWING IS THE PROPERTY OF ARKOCONSULT AS. THE DRAWING CAN NOT BE USED, MADE PUBLIC OR HANDED OVER TO A THIRD PART WITHOUT OUR WRITTEN CONSENT. ANY INFRINGEMENT WILL LEAD TO LEGAL PROCEEDINGS.	
	BOLIG & EIENDOM AS RISASJØEN, 123/136	REVISION/DATE:	
REV. DESCRIPTION	SITUASJONSPLAN	PROJECT NO.: 2014100	
		DRAWING NO.: 20714100A10	
	ARKOCONSULT AS, Postboks 103, 5291 Valest.f. Tel.: 56390003 - Fax.: 56191130 - Mob.: 93241511 Mail: post@arkoconsult.no - Org.nr.: 997089782 MVA	SCALE: 1:500	FORMAT: A3
		DRAWN: LAH	DATE: 28.10.15
		CHECKED:	DATE:

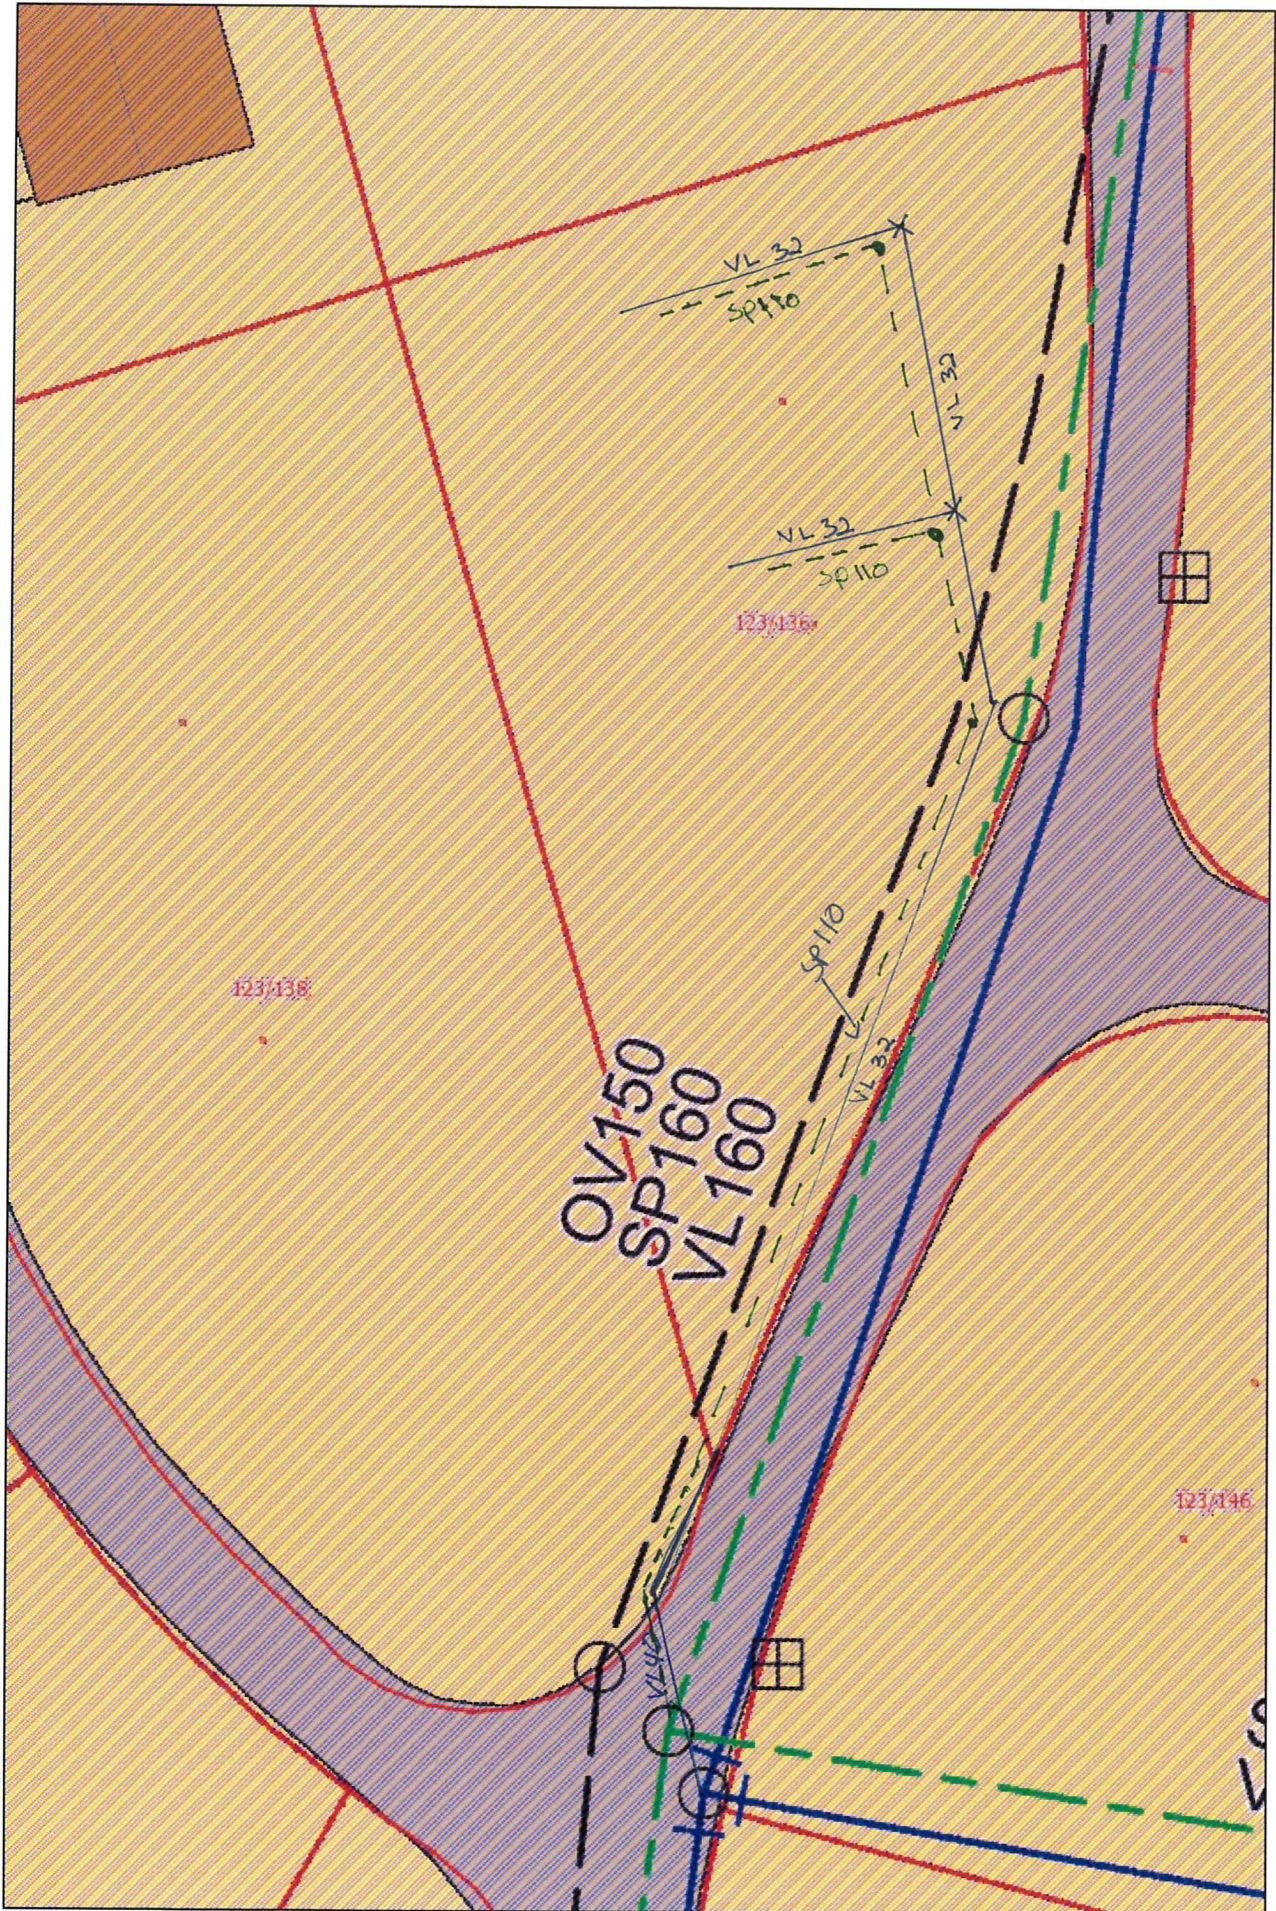

X = 32 utv. hovedkrane  
 ● = 110 stakel/spylegren