



E-1

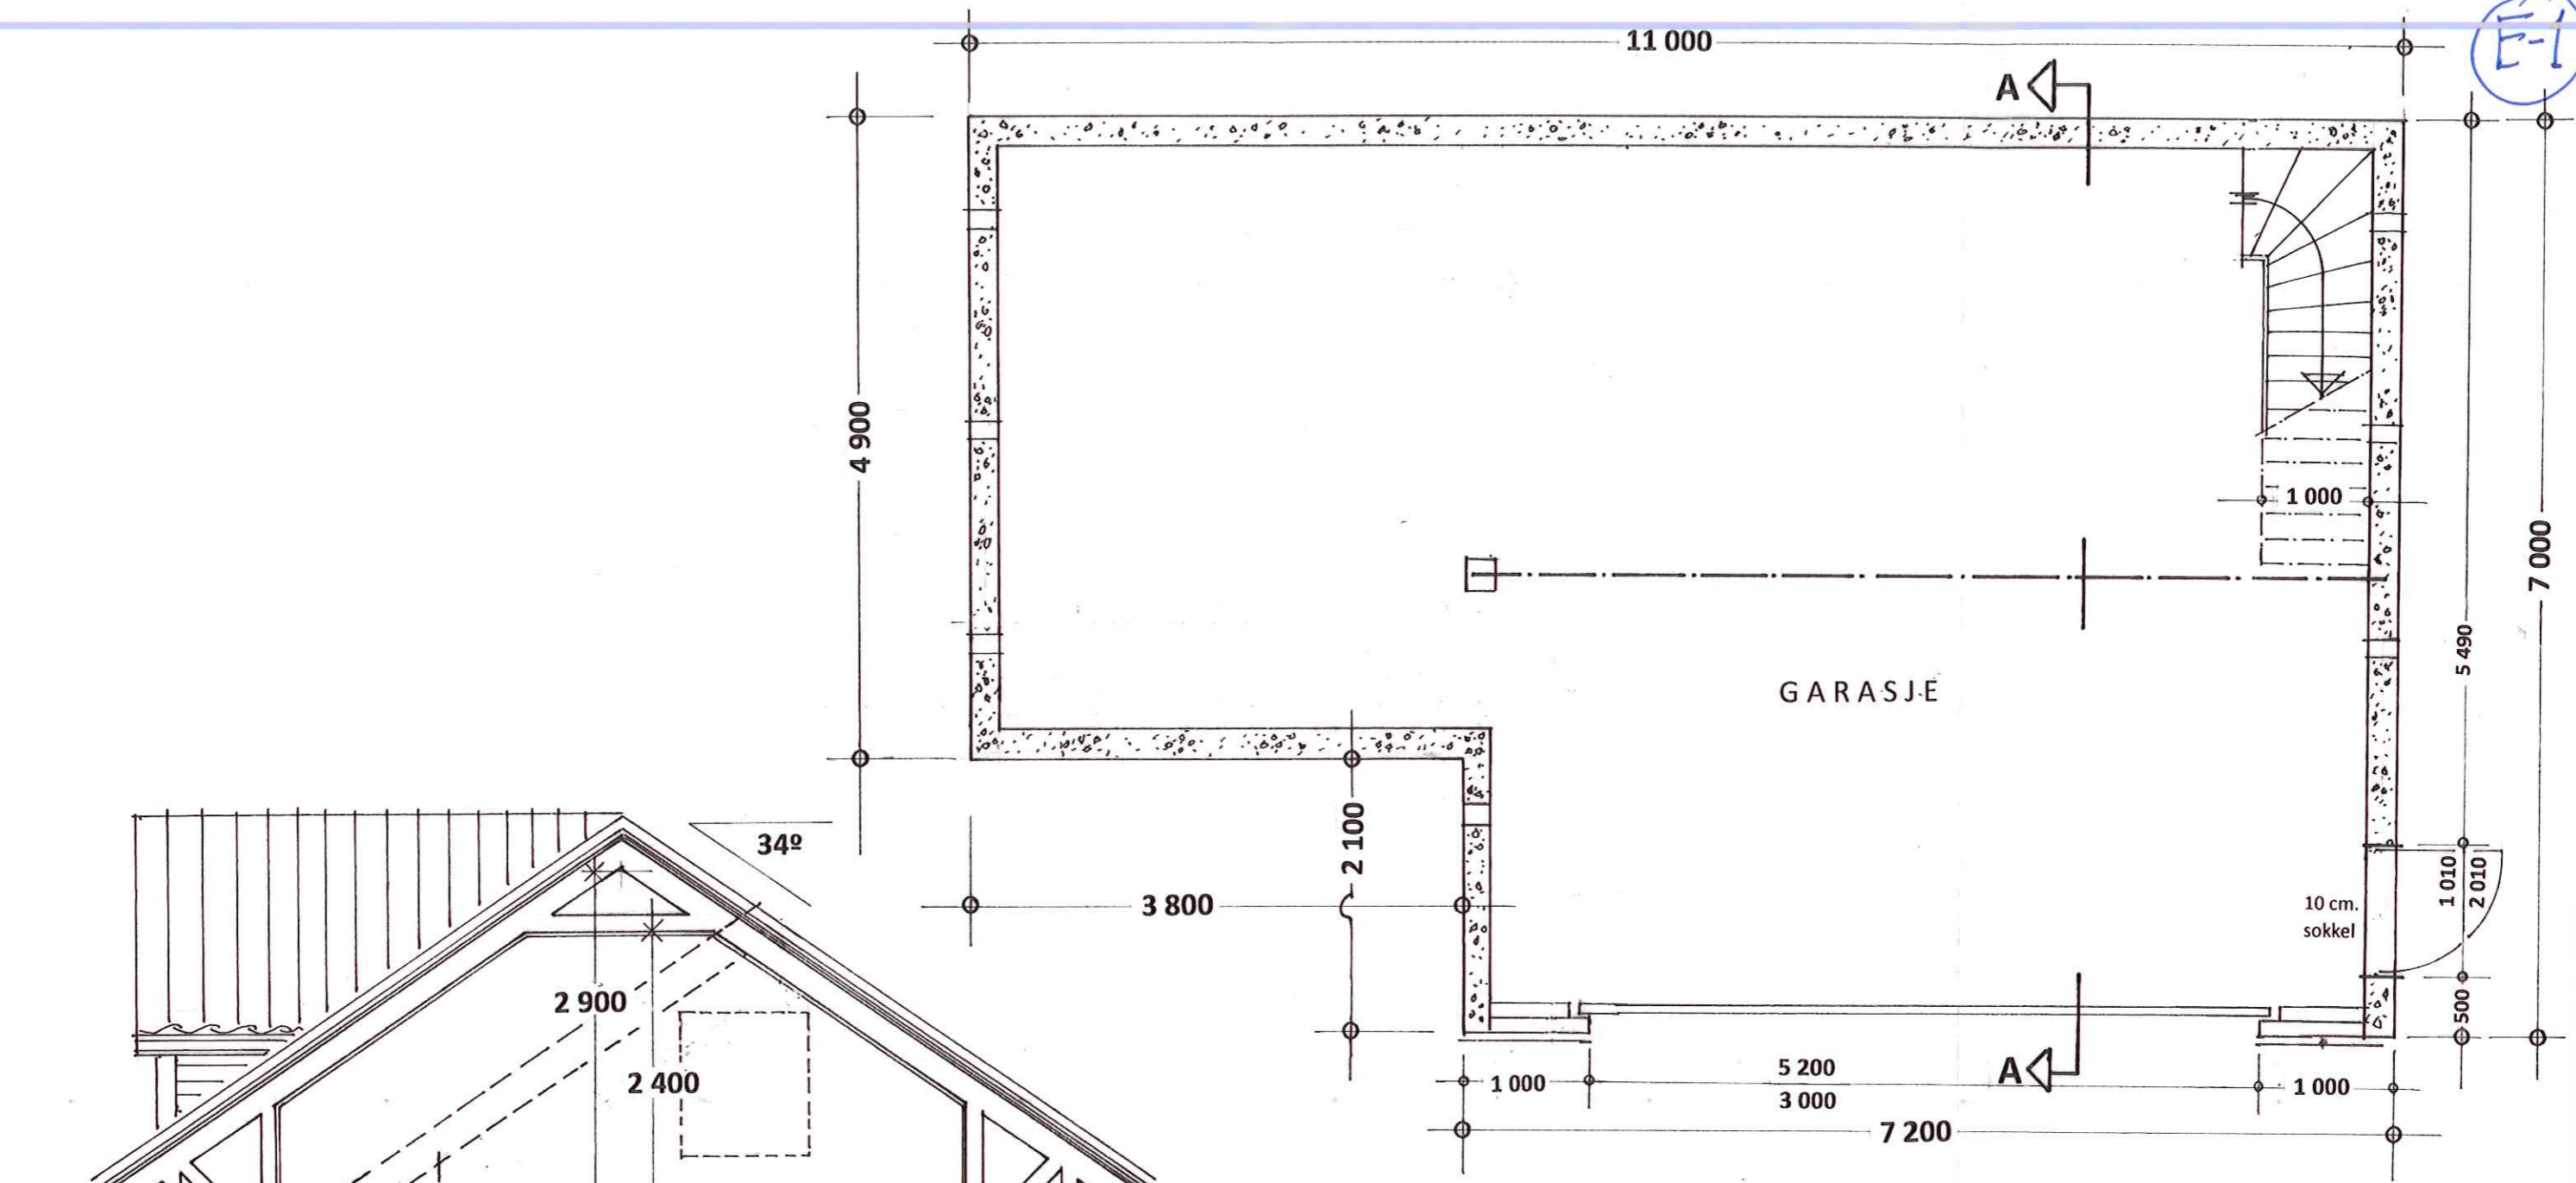

GARASJE


GRUNNPLAN

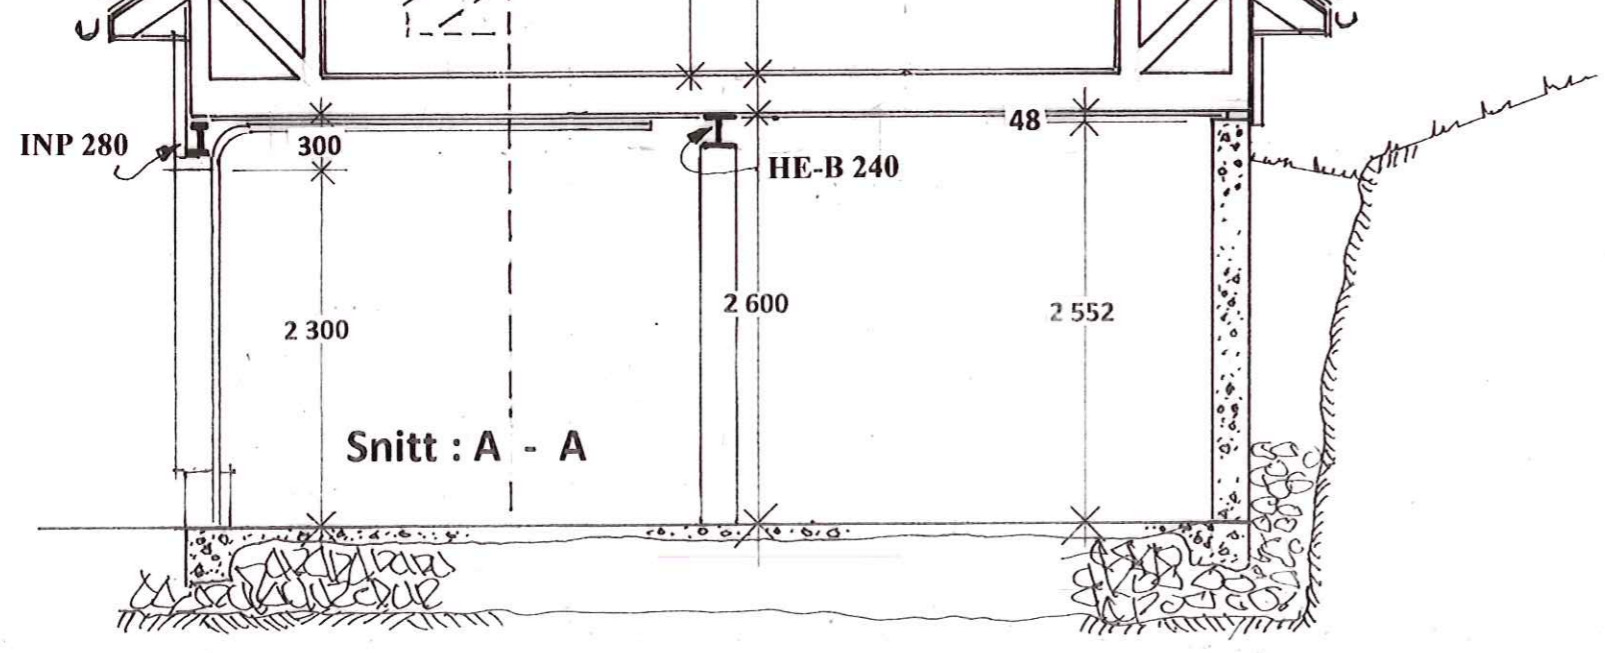


Snitt : A - A

Prosj. garasje på Gnr. 137 , Bnr. 733 , Lindås kommune  
 Etasjeplan - og Snitt i Mål = 1 : 50  
 Tiltakshaver : Stian Henanger


MAJO EIGEDOM AS  
 Isdalstø , 08. 12. 2015

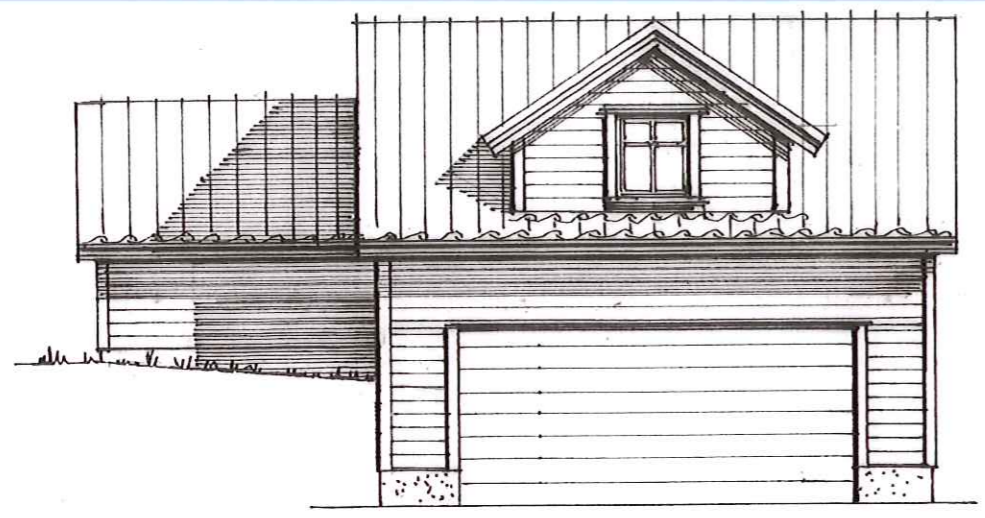


Fasade mot VEST

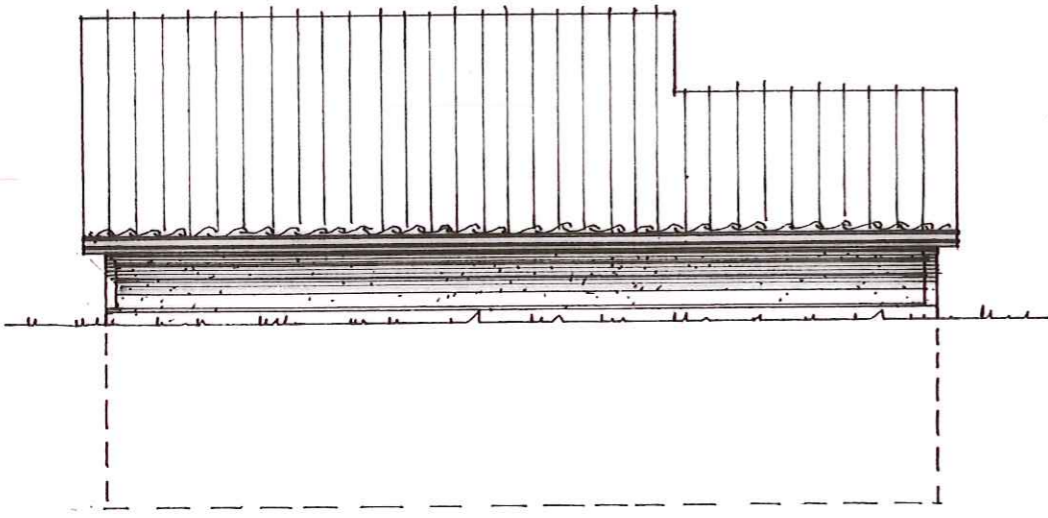


Fasade mot ØST

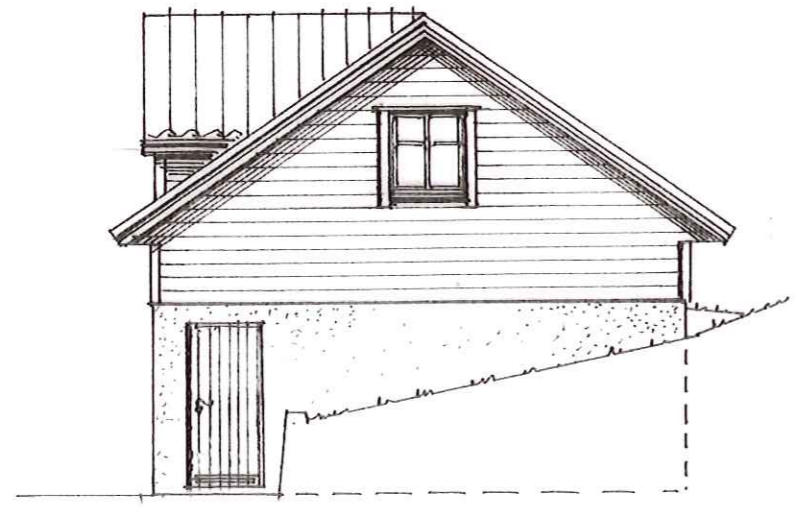

Fasade mot SYD

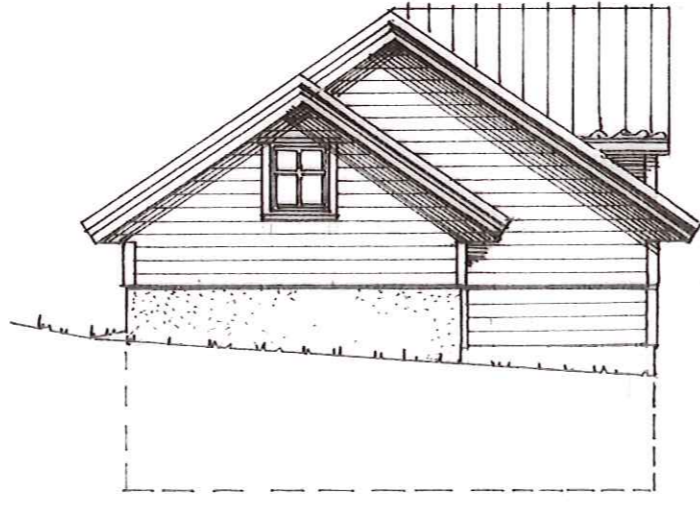

Fasade mot NORD

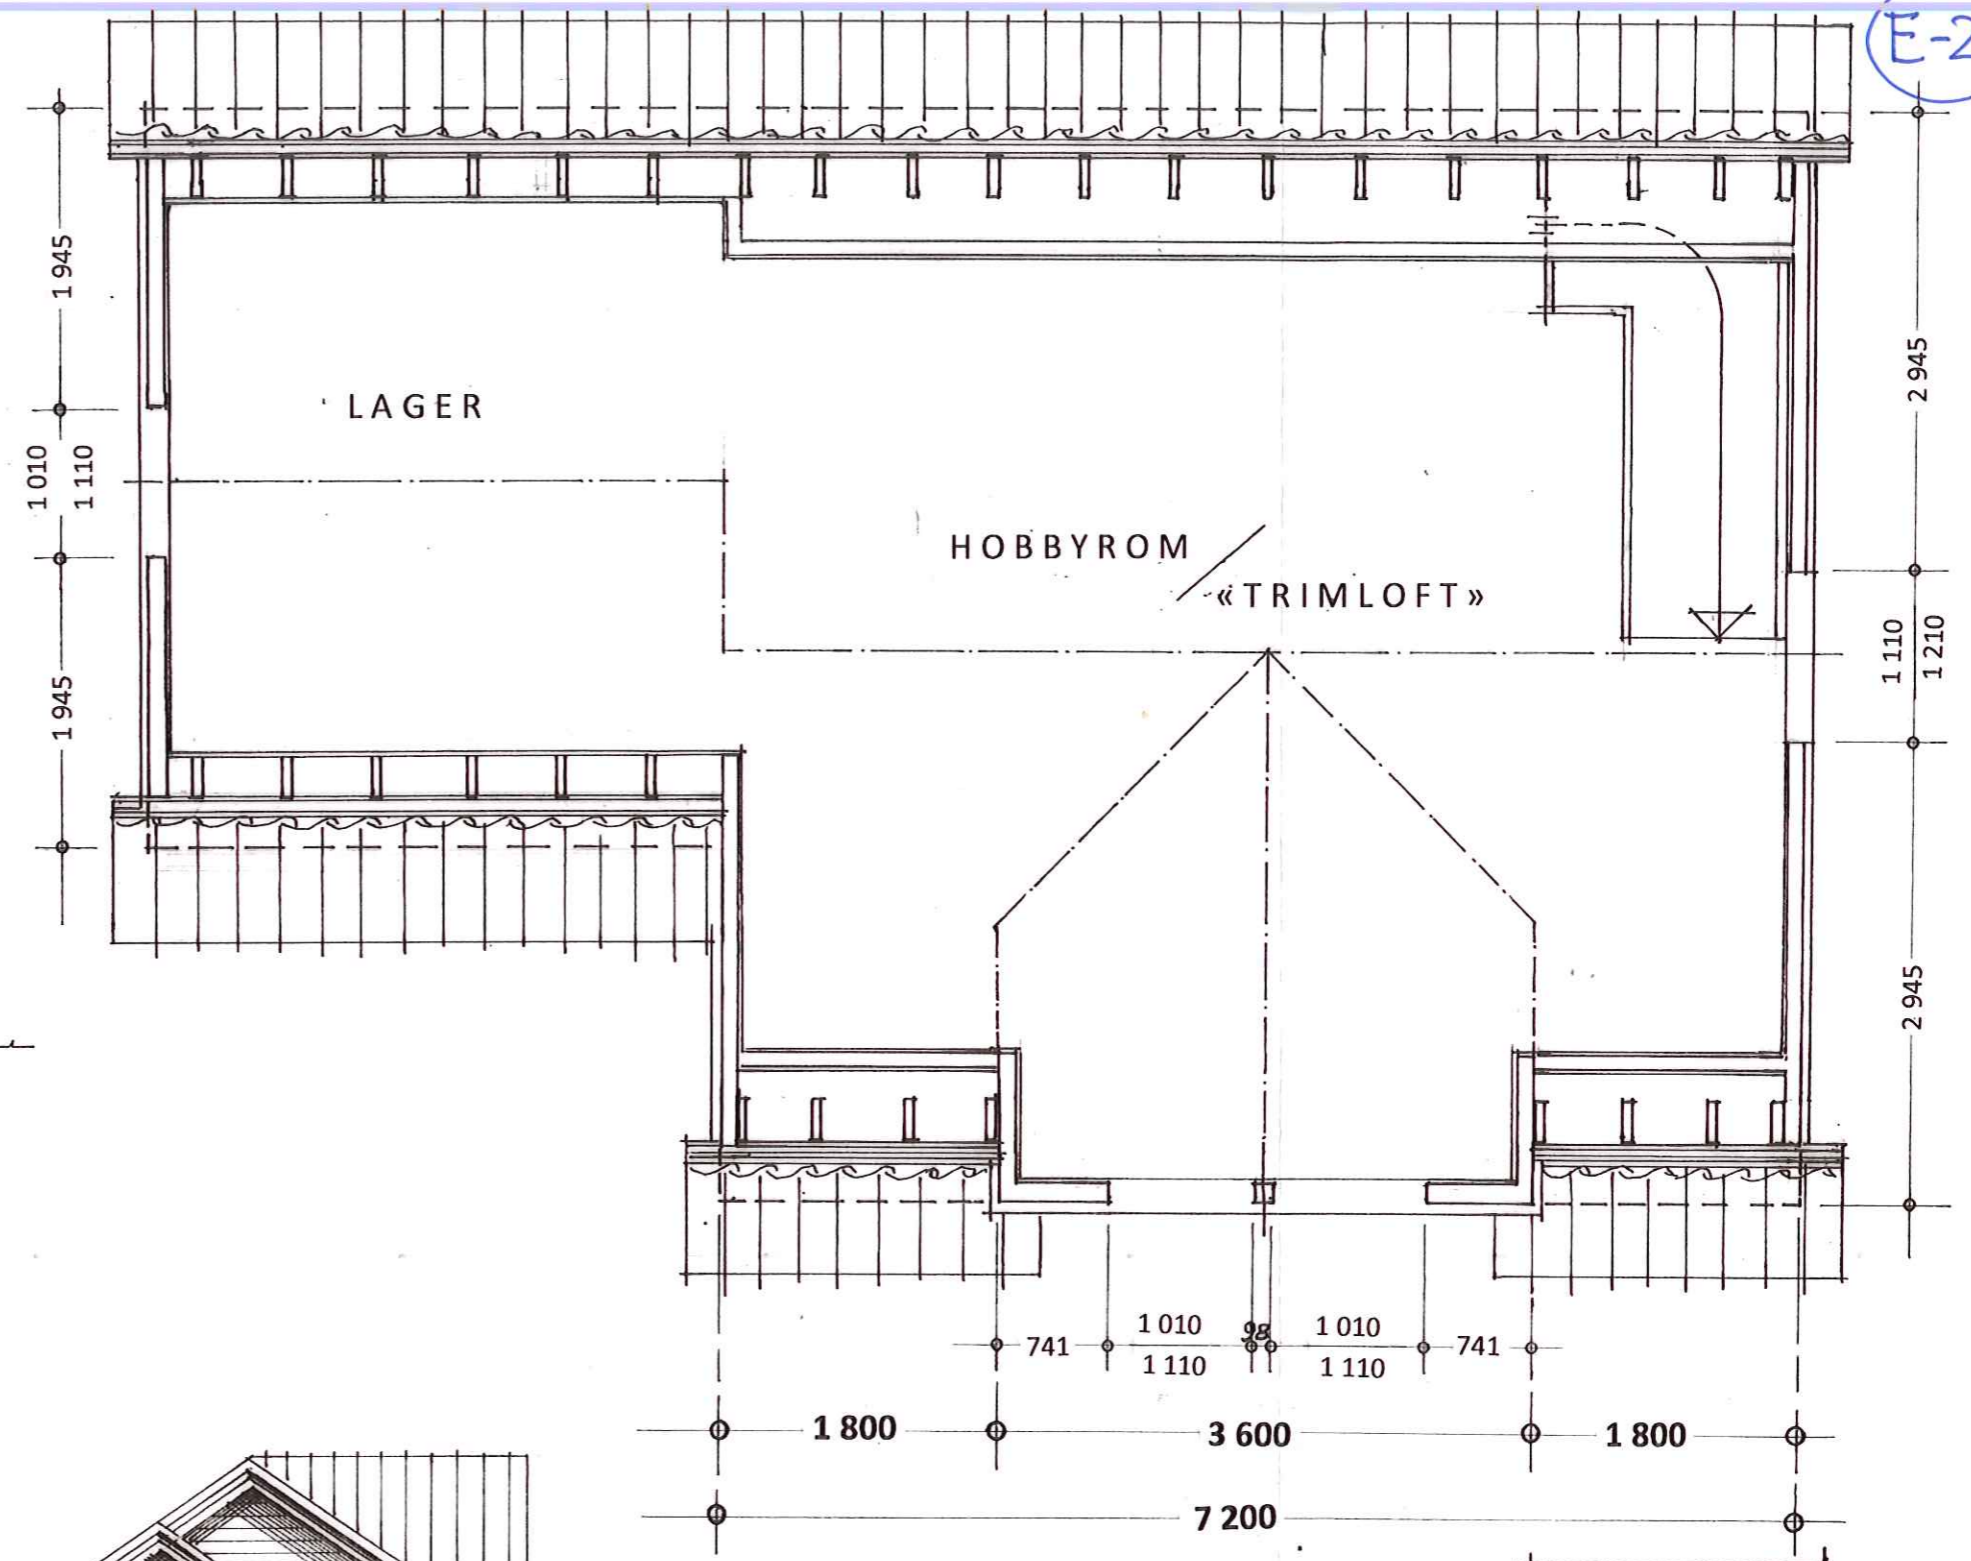

LOFTSPLAN

Prosj. garasje på Gnr. 137 , Bnr. 733 i Lindås kommune  
Plan av loft i Mål = 1:50 , Fasader i Mål = 1:100  
Tiltakshaver : Stian Henanger

MAJO EIGEDOM AS  
Isdsalstø , 08. 12. 2015