
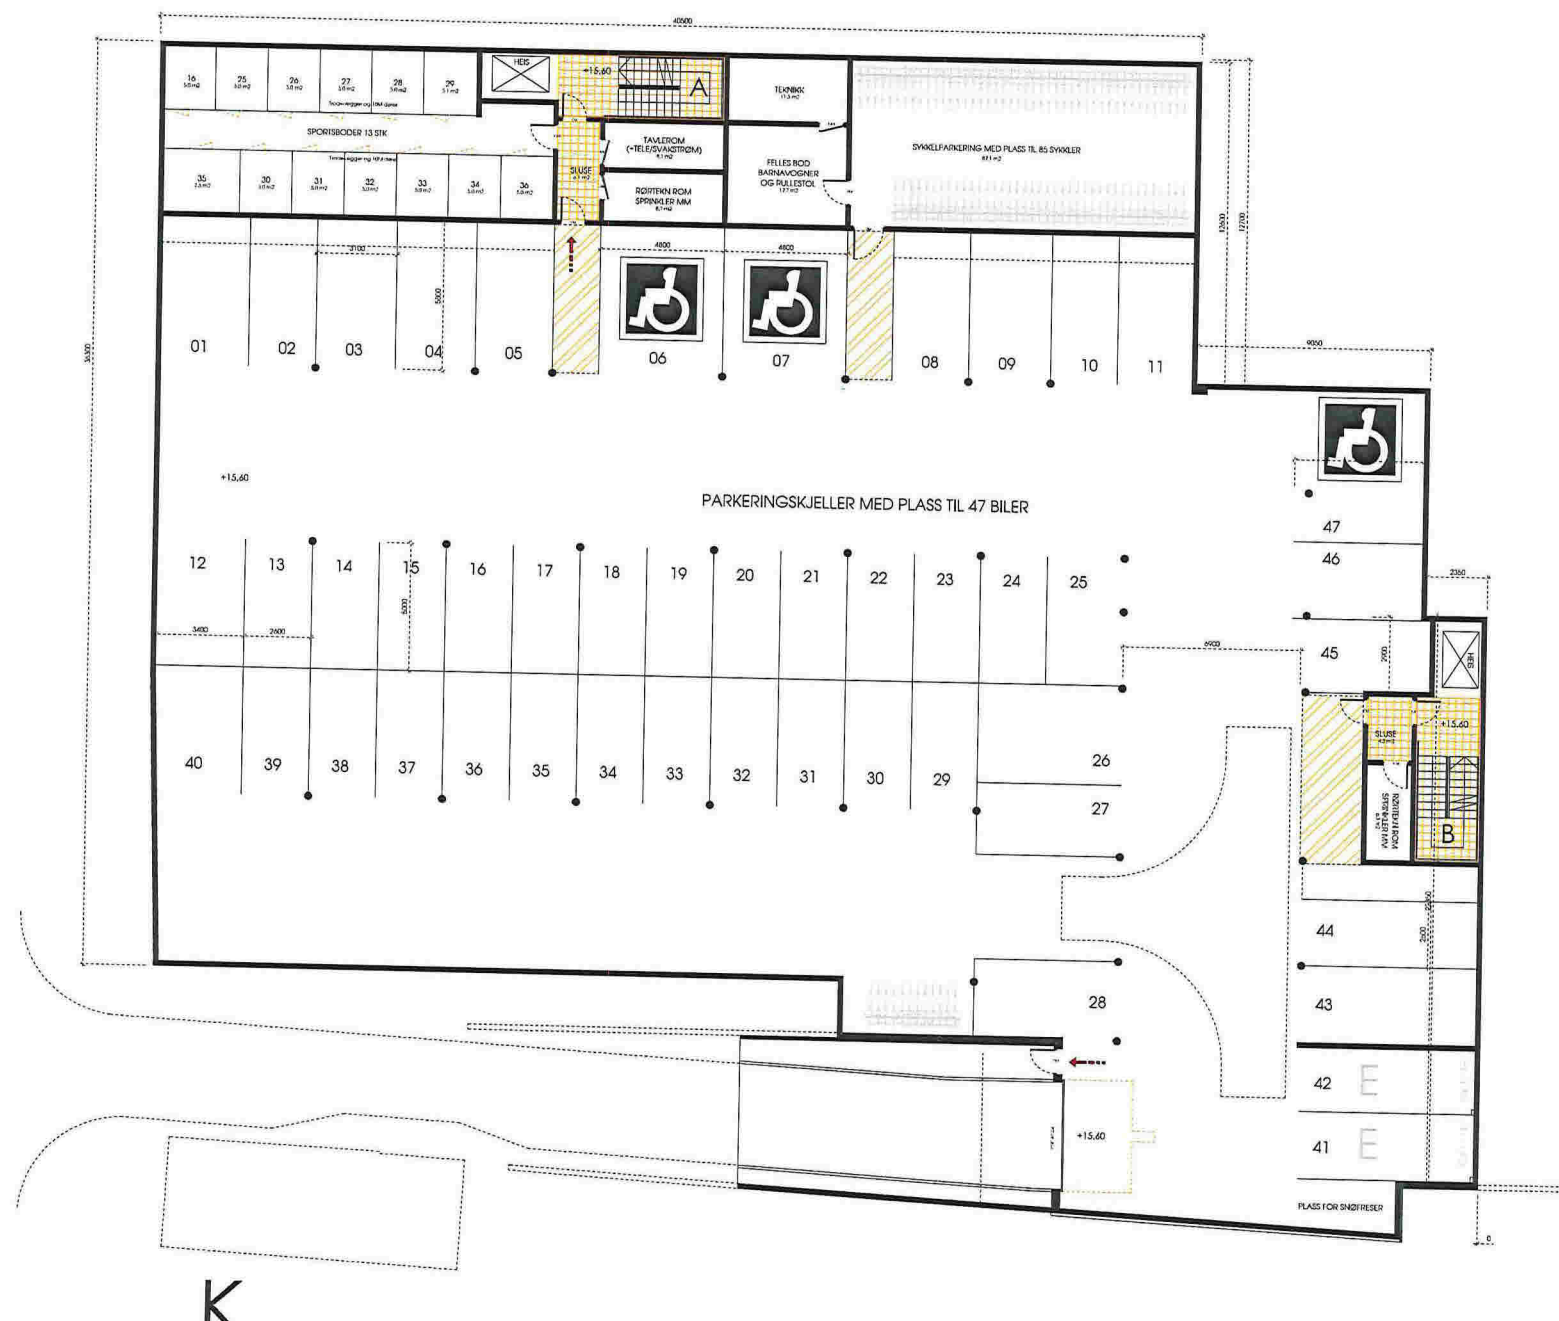


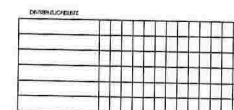

knarvik B5
klassnesvegen

EN TOTALENTREPRISE VED STOLZ BOLIG AS

PLAN KJELLERETASJE

BYGGESÖKNAD

FIGURENTROLLU	EA / KC	DETERMINED	150
---------------	---------	------------	-----

DATE: 12/1/86 P 30

10.000