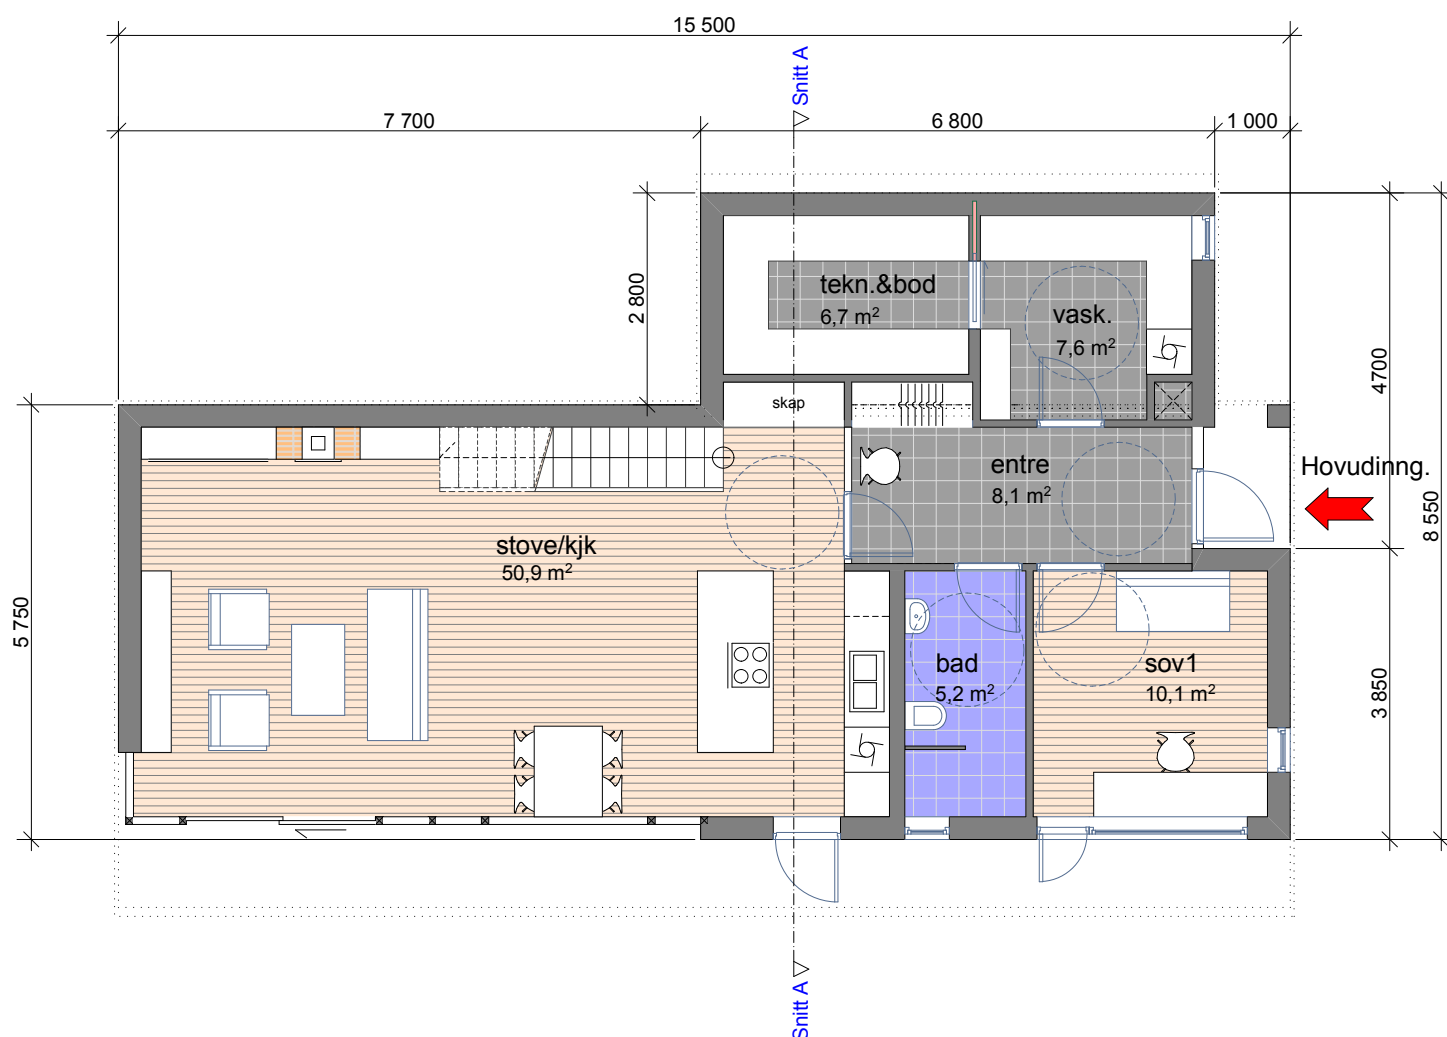


Byggemeldingsteikning

Tor Solhaug siv.ark.MNAL Øvre Korskirkesmug 2b 5018 Bergen
Tlf: 92 84 02 76 E-post: tor@2rso.no

Plan 1.etg. tegn.nr.:
m 1:100

04

Einestad på Eknes
gnr/bnr 239/11
nybygg for Mette og Jo-Harald

Bergen 12.06.2015