



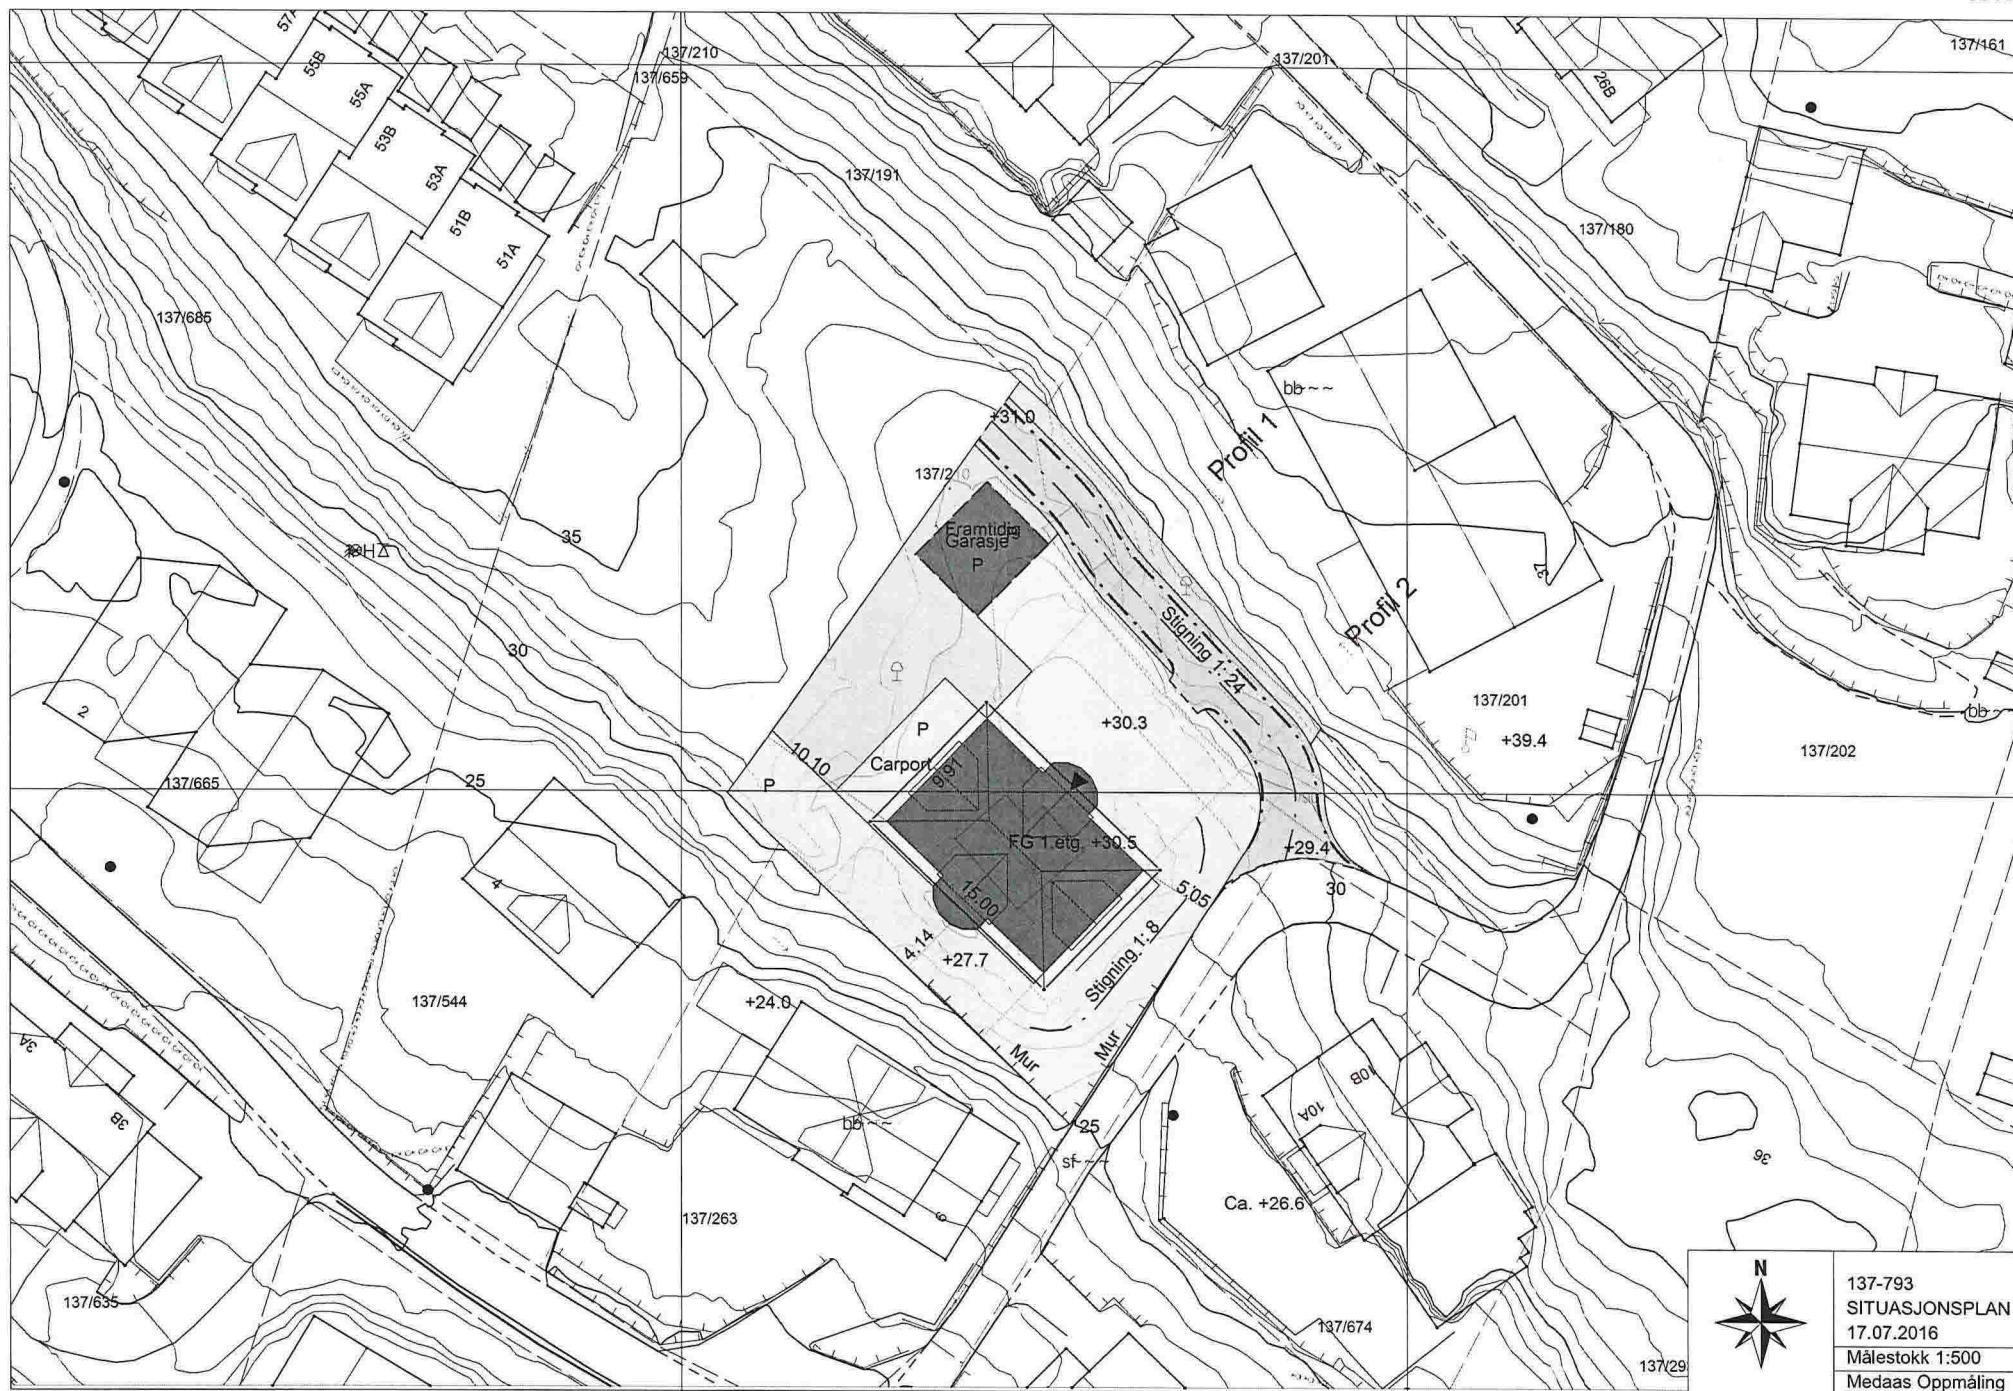

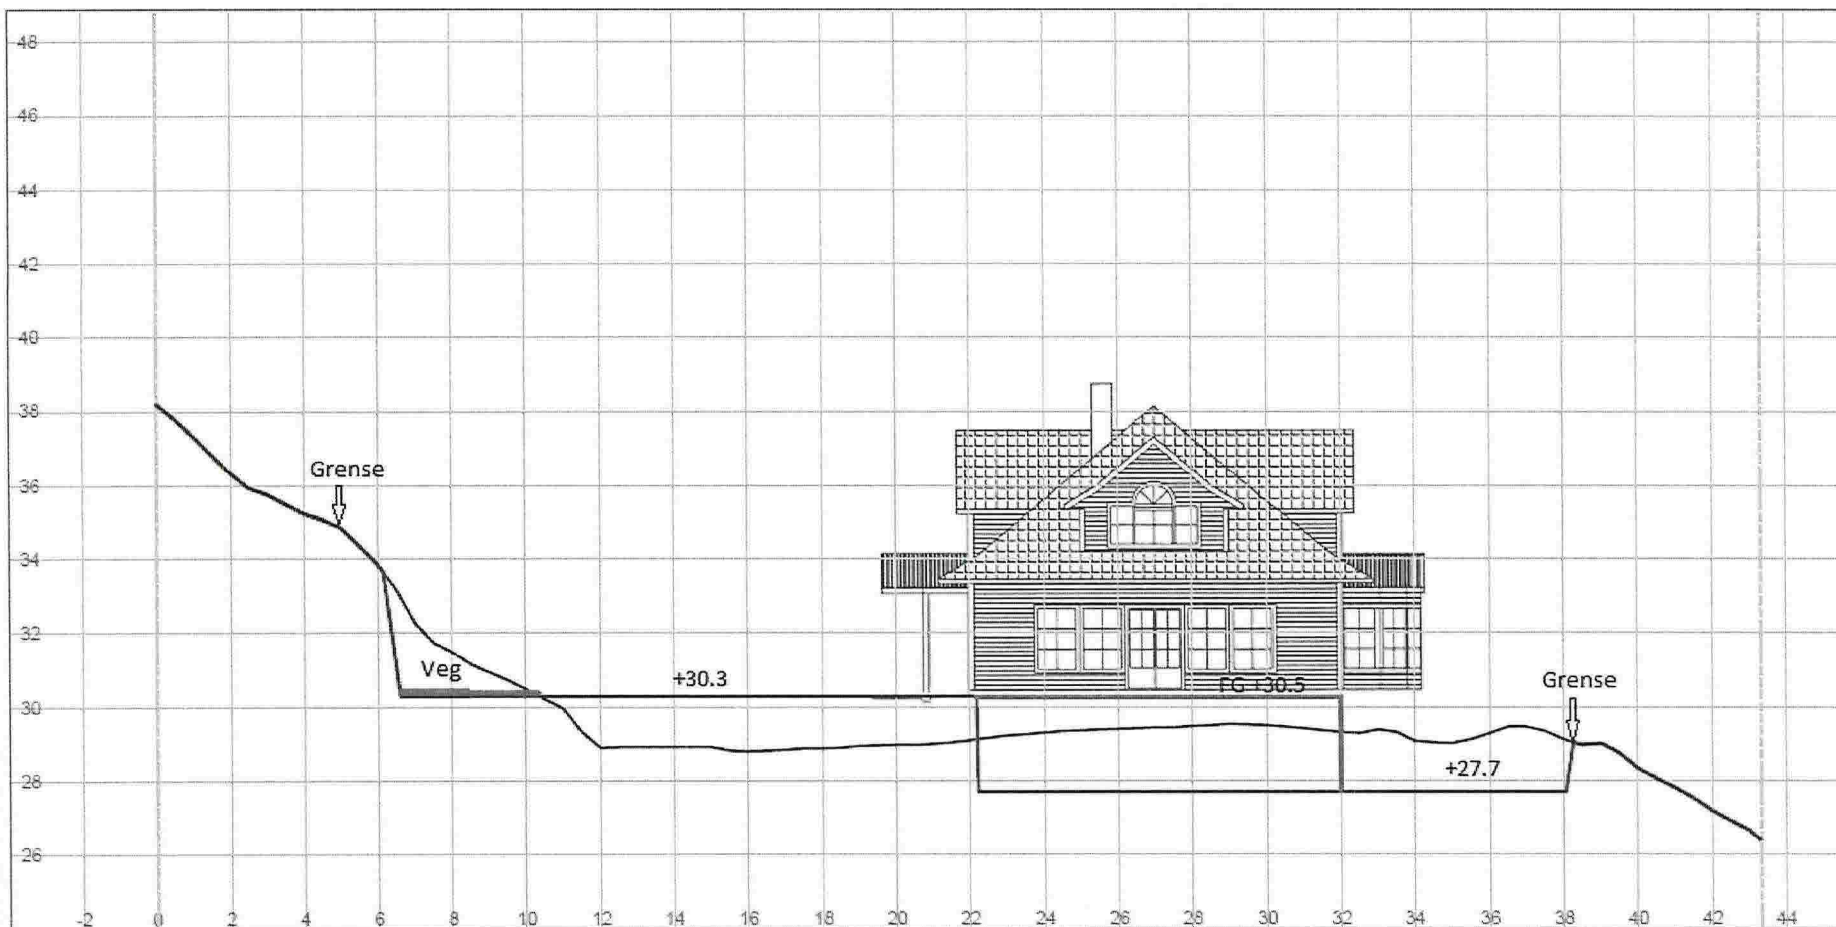

Profil h.	38.21	34.86	30.30	30.30	30.30	27.70	27.70	27.70	28.33	26.37
Terreng h.	38.21	34.86	30.49	28.91	28.98	29.35	29.49	29.01	28.33	26.37

Kennet Meland Bjørge


Gnr.137 bnr.793

Profil 1

Medaas Oppmåling

Litevika 47, 5914 Isdalste
Tlf: 48287188, E-Post: kjameda@online.no

Tegnet av	Saksbehandler
km	
Sidemannskont.	Prosjektansvarlig
Dato	Målestokk
16.07.2016	1: 200
Prosj.nr.	1: 200
Tegn.nr.	Rev.
1	

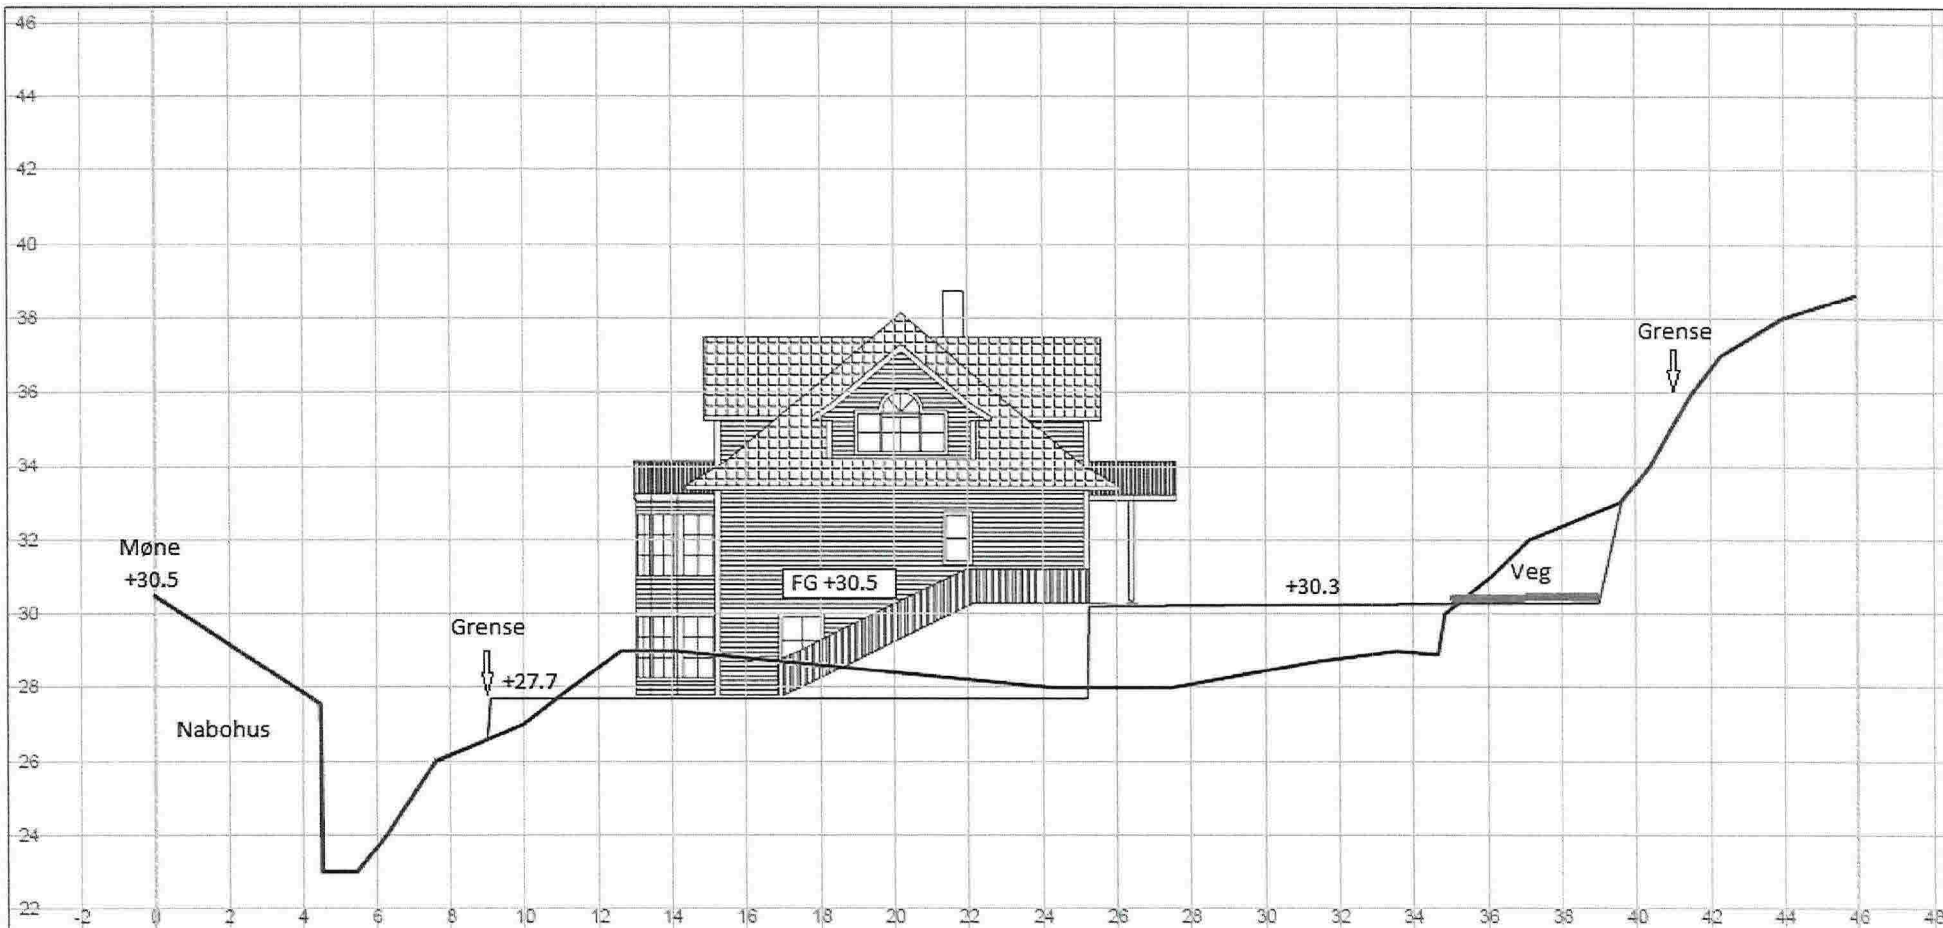

Profil h.	30.48	23.00	27.70	27.70	27.70	27.70	30.23	30.27	33.51	38.35	38.66
Terreng h.	30.48	23.00	27.02	28.91	28.42	28.00	28.46	30.12	33.53	38.35	38.66

Kennet Meland Bjørge
Gnr.137 bnr.793
Profil 2

Medaas Oppmåling

Litlevika 47, 5914 Isdalstø
Tlf: 48287188, E-Post: kjameda@online.no

Tegnet av km	Saksbehandler
Sidemannskontr.	Prosjektansvarlig
Dato 16.07.2016	Målestokk 1: 200
Prosj.nr.	1: 200
Tegn.nr. 1	Rev.