



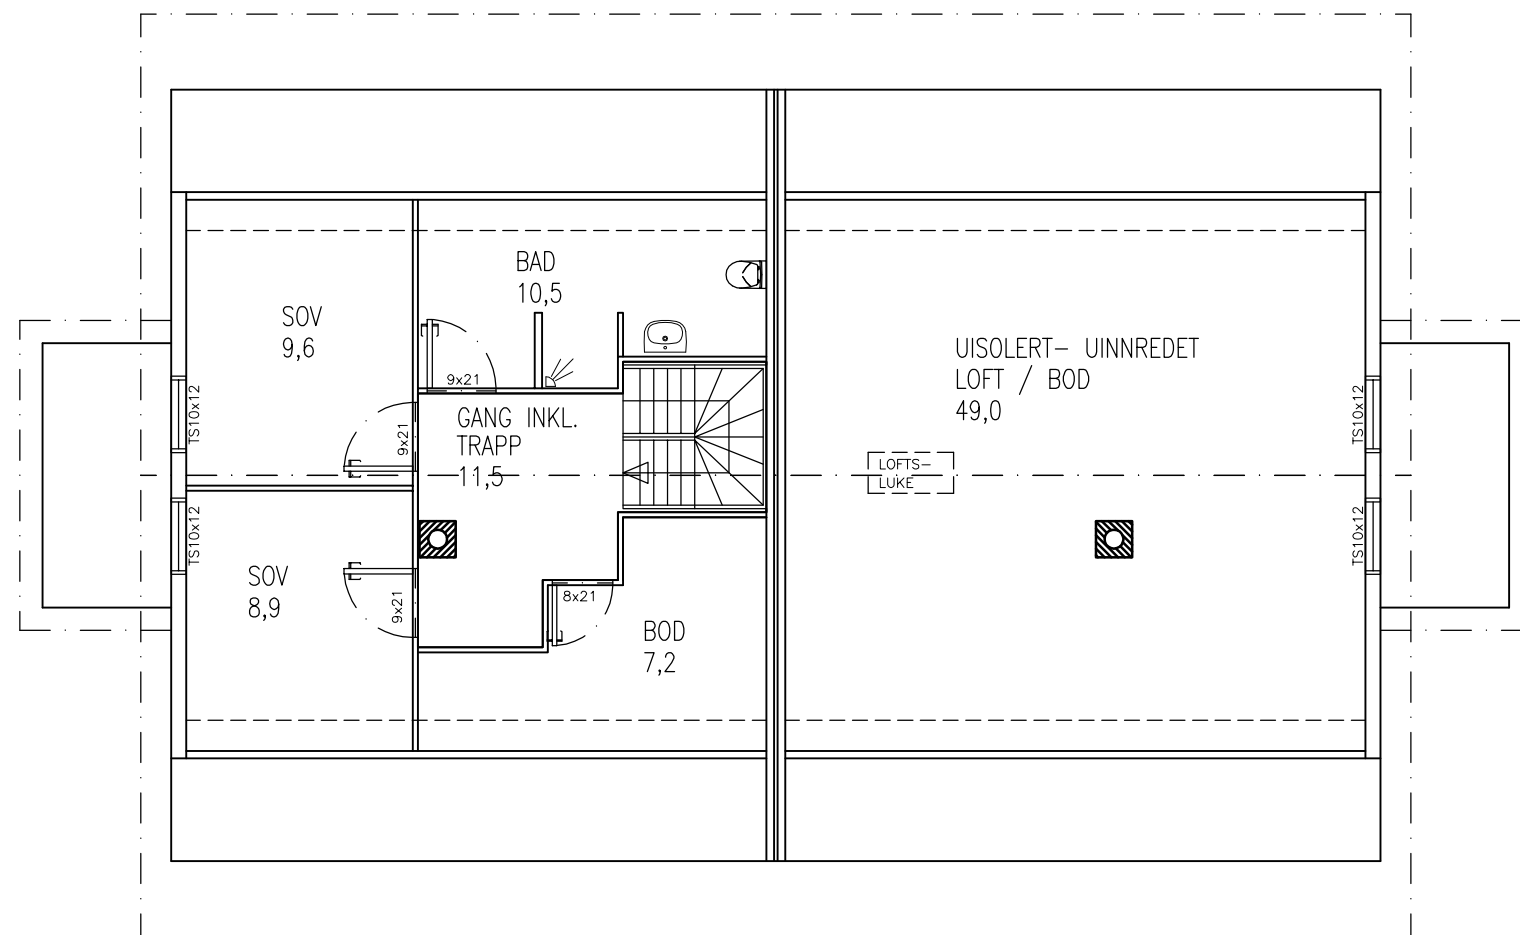


LOFTSPLAN

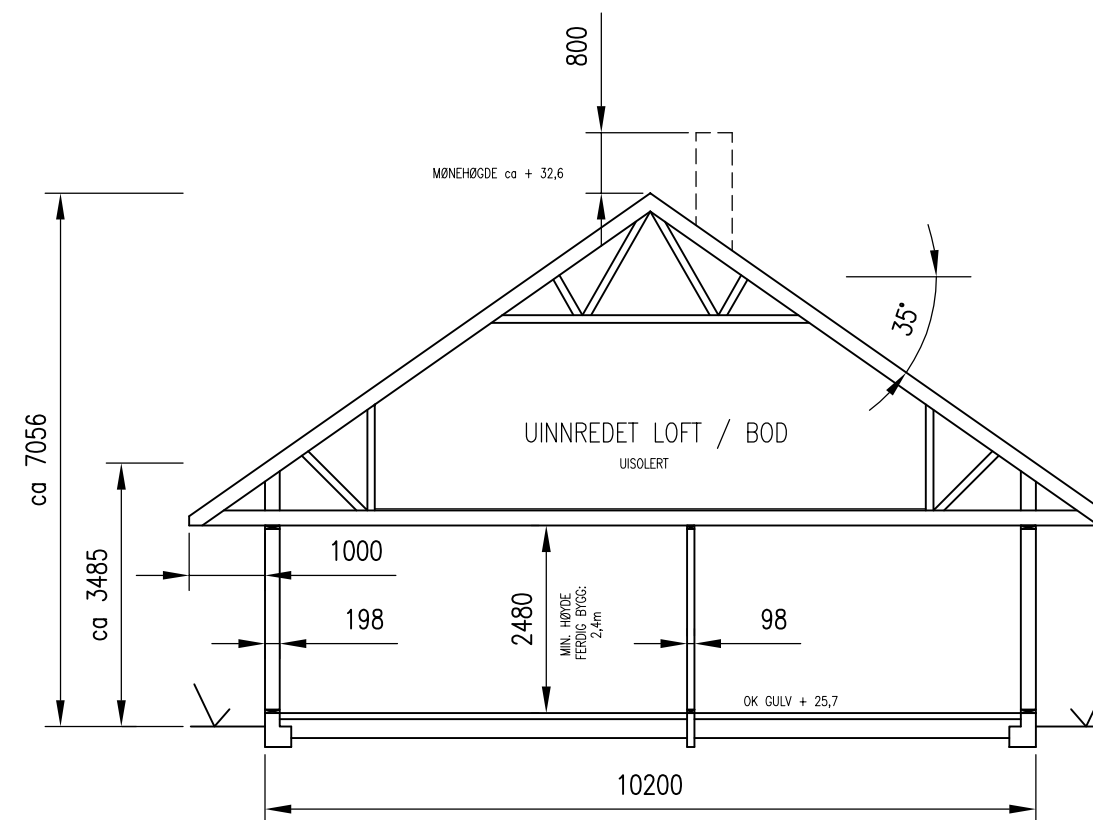

TYPISK SNITT

A	INNREDNING LOFT SEKSJON SØR	25.10.18	DATE/SIGN	NOTE! * PART OF DRAWING MAY NOT BE SHOWN IN SCALE * DO NOT TAKE MEASURES ON DRAWING * ONLY RELAY ON GIVE DIMENSIONS	ACCORDING TO INTERNATIONAL LAWS, THIS DRAWING IS THE PROPERTY OF ARKOCONSULT AS. THE DRAWING CAN NOT BE USED, MADE PUBLIC OR HANDED OVER TO A THIRD PART WITHOUT OUR WRITTEN CONSENT. ANY INFRINGEMENT WILL LEAD TO LEGAL PROCEEDINGS.	
		REV. DESCRIPTION	BOLIG & EIENDOM AS RISASJØEN, 123/146	REVISION/DATE: A/25.10.18		
2 MANNS BOLIG LOFTSPLAN OG SNITT	PROJECT NO.: 2014103					
	DRAWING NO.: 20714103A02					
 ARKOCONSULT AS, Postboks 103, 5291 Valest.f. Tel.: 56390003 – Fax.: 56191130 – Mob.: 93241511 Mail: post@arkoconsult.no – Org.nr.: 997089782 MVA			SCALE: 1:100	FORMAT: A3		
		DRAWN: LAH	DATE: 15.04.2014			
		CHECKED: PKT	DATE: 12.02.16			

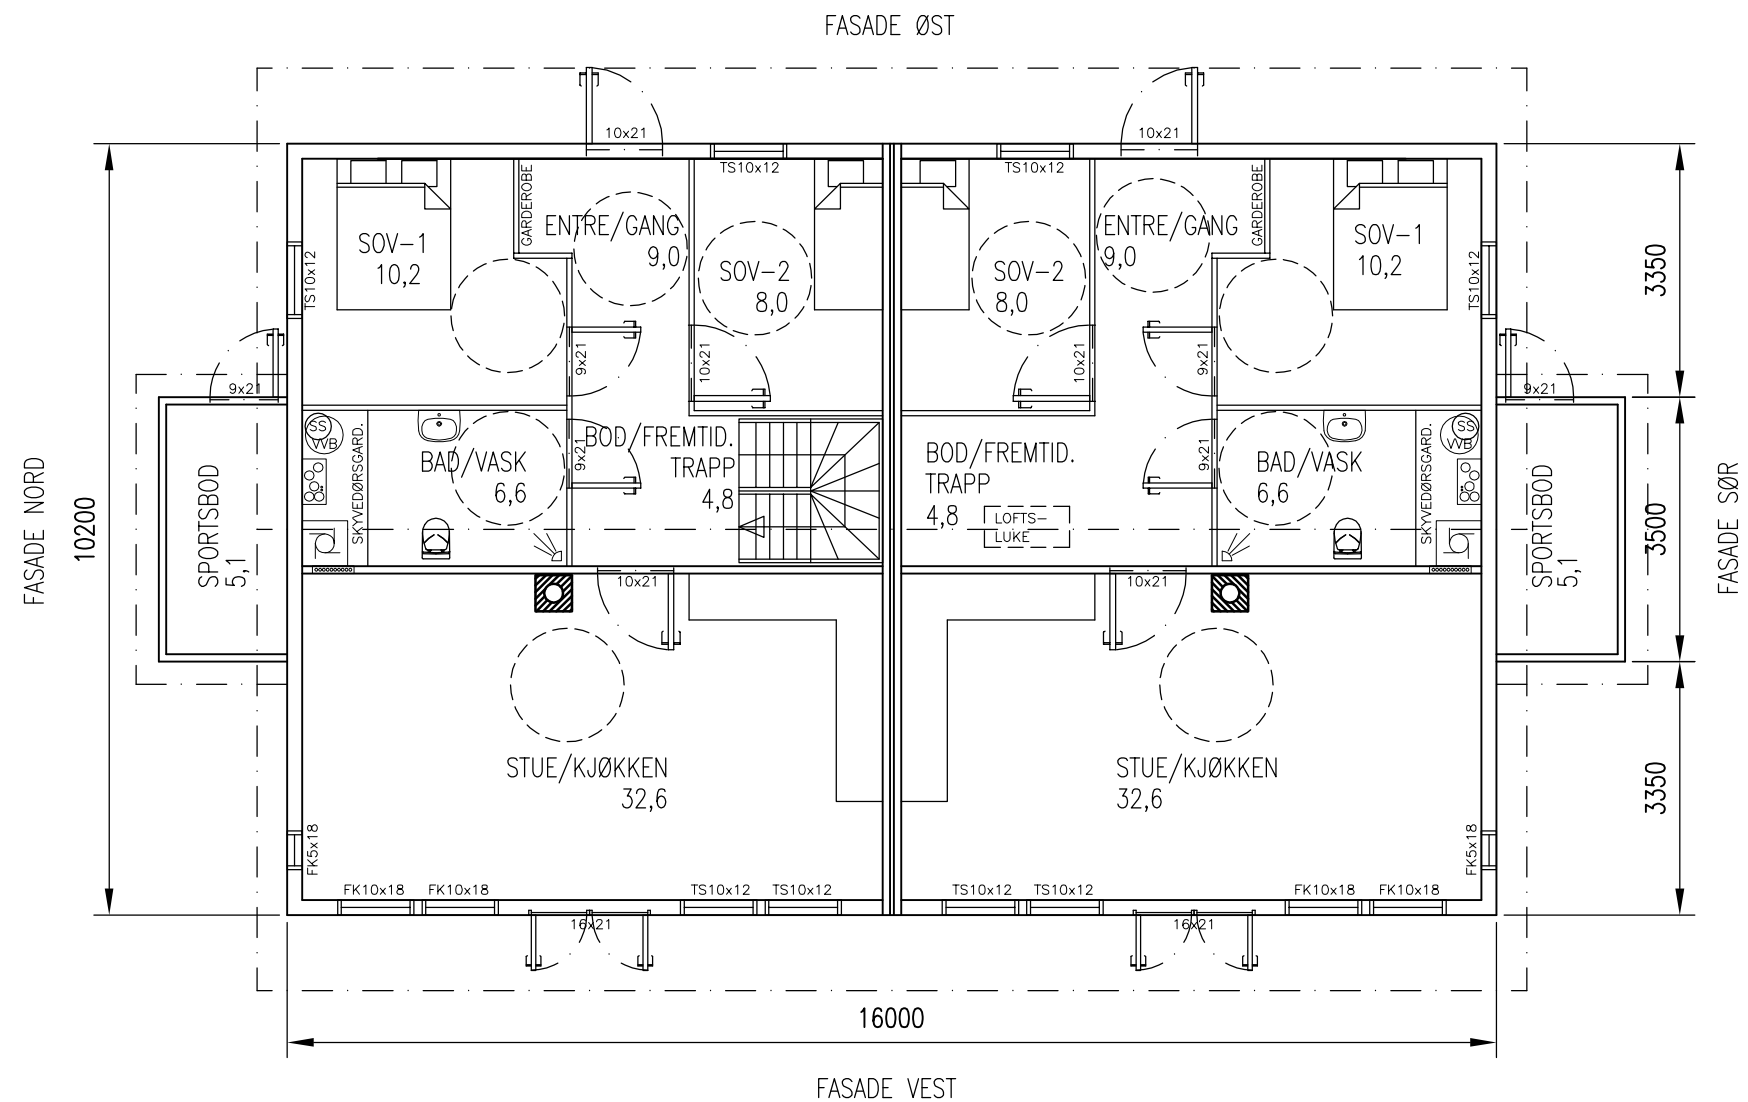

HOVEDPLAN

BYA:	175,1 m ²
BRA PR LEILIGHET:	80,1 m ²
BRA PR LEILIGHETSLOFT:	49,0 m ²
TOTALT BRA INK. FREMTIDIG INNREDET LOFT :	258,2 m ²

A	INNREDNING LOFT SEKSJON SØR	25.10.18	DATE/SIGN	NOTE! * PART OF DRAWING MAY NOT BE SHOWN IN SCALE * DO NOT TAKE MEASURES ON DRAWING * ONLY RELAY ON GIVE DIMENSIONS	ACCORDING TO INTERNATIONAL LAWS, THIS DRAWING IS THE PROPERTY OF ARKOCONSULT AS. THE DRAWING CAN NOT BE USED, MADE PUBLIC OR HANDED OVER TO A THIRD PART WITHOUT OUR WRITTEN CONSENT. ANY INFRINGEMENT WILL LEAD TO LEGAL PROCEEDINGS.	
		REV. DESCRIPTION	BOLIG & EIENDOM AS RISASJØEN, 123/146		REVISION/DATE: A/25.10.18	PROJECT NO.: 2014103
2 MANNS BOLIG PLAN			DRAWING NO.: 20714103A01			
 ARKOCONSULT AS, Postboks 103, 5291 Valest.f. Tel.: 56390003 – Fax.: 56191130 – Mob.: 93241511 Mail: post@arkoconsult.no – Org.nr.: 997089782 MVA			SCALE: 1:100	FORMAT: A3		
			DRAWN: LAH	DATE: 15.04.2014		
				CHECKED: PKT	DATE: 12.02.16	