



PROFIL: B-B

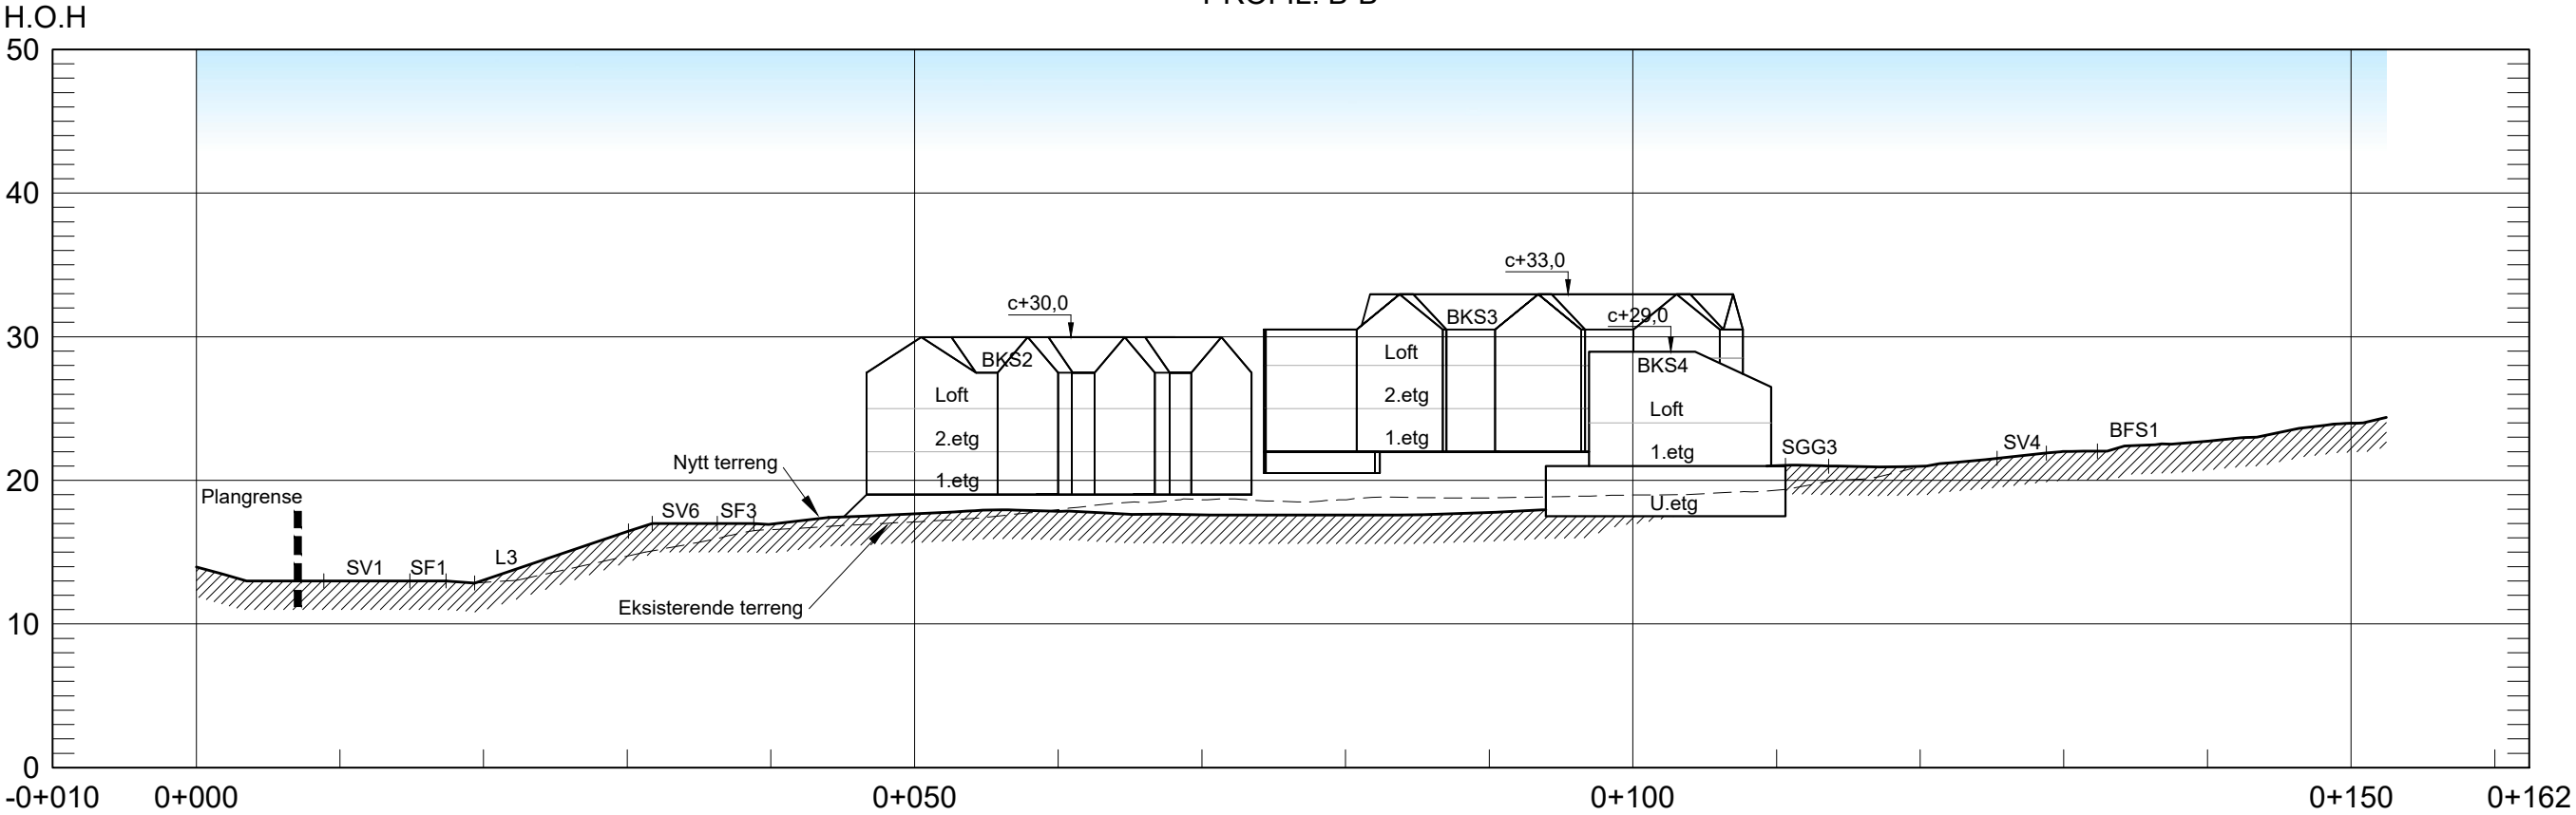

PROFIL: C-C

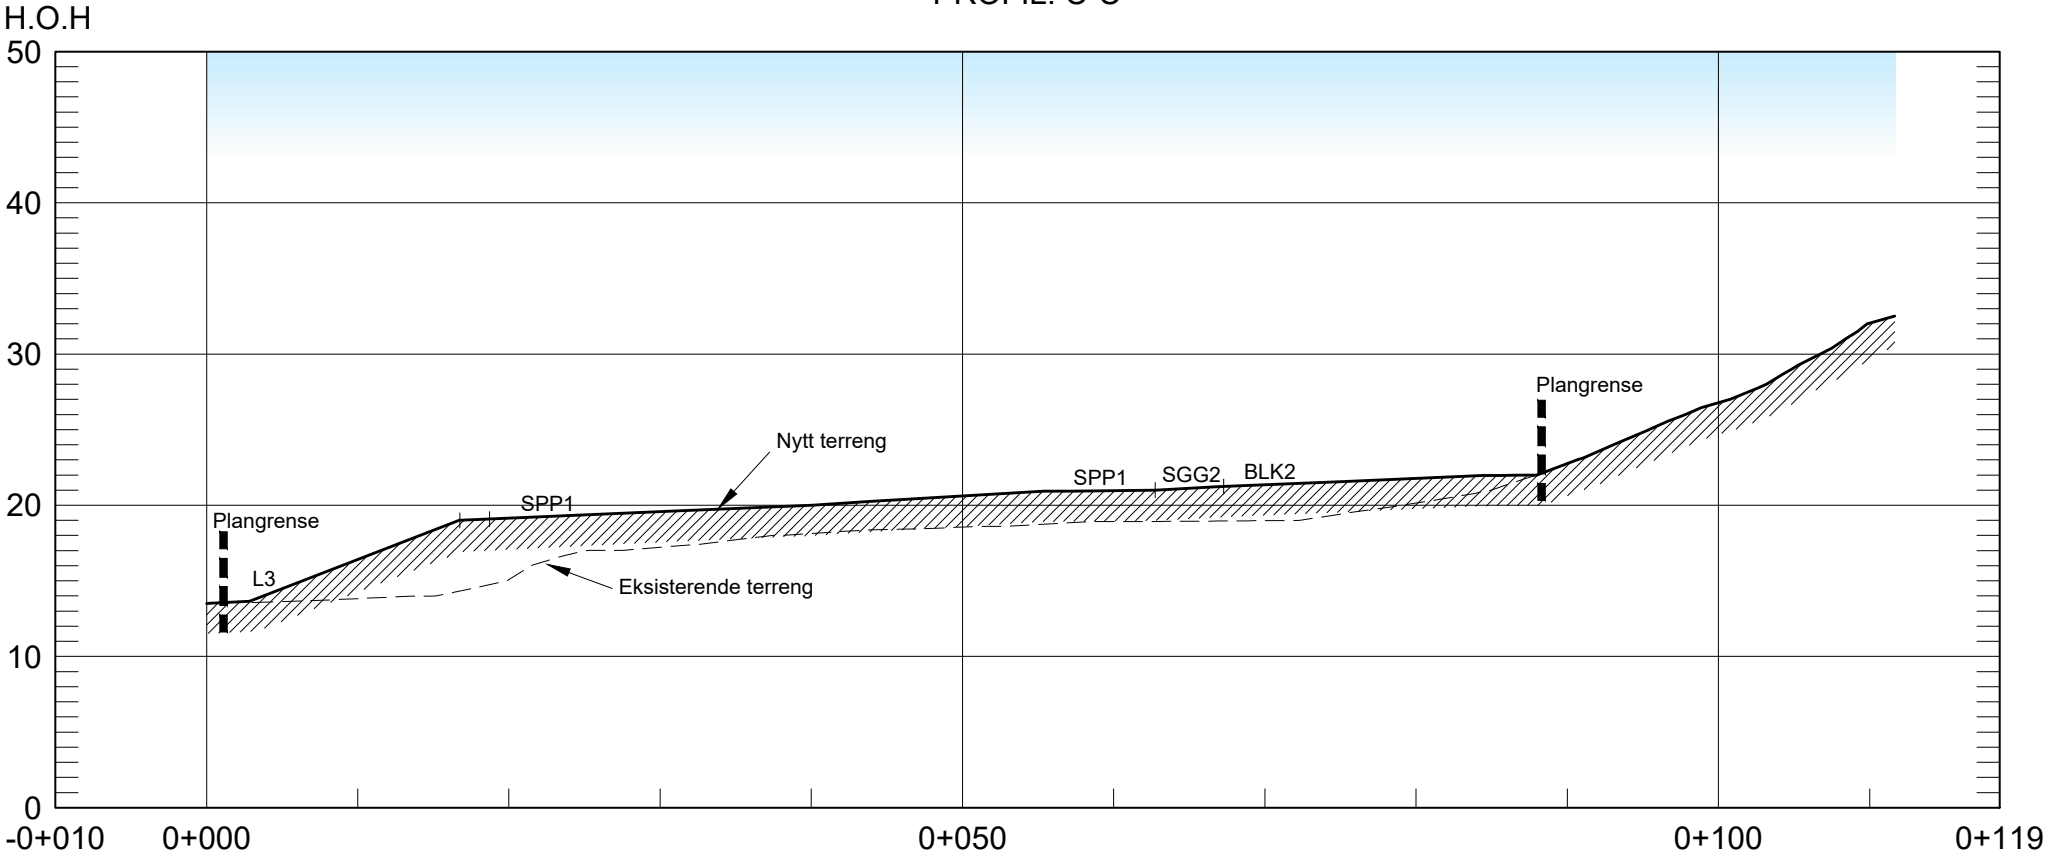

TERRENGPROFIL B-B og C-C

LINDÅS KOMMUNE.
Fyllingsnes, Gnr 214, Bnr 41 m.fl.
NYSTØLTUNET. PlanID: 1263_201603
A3, M=1:500, 09.08.2018