

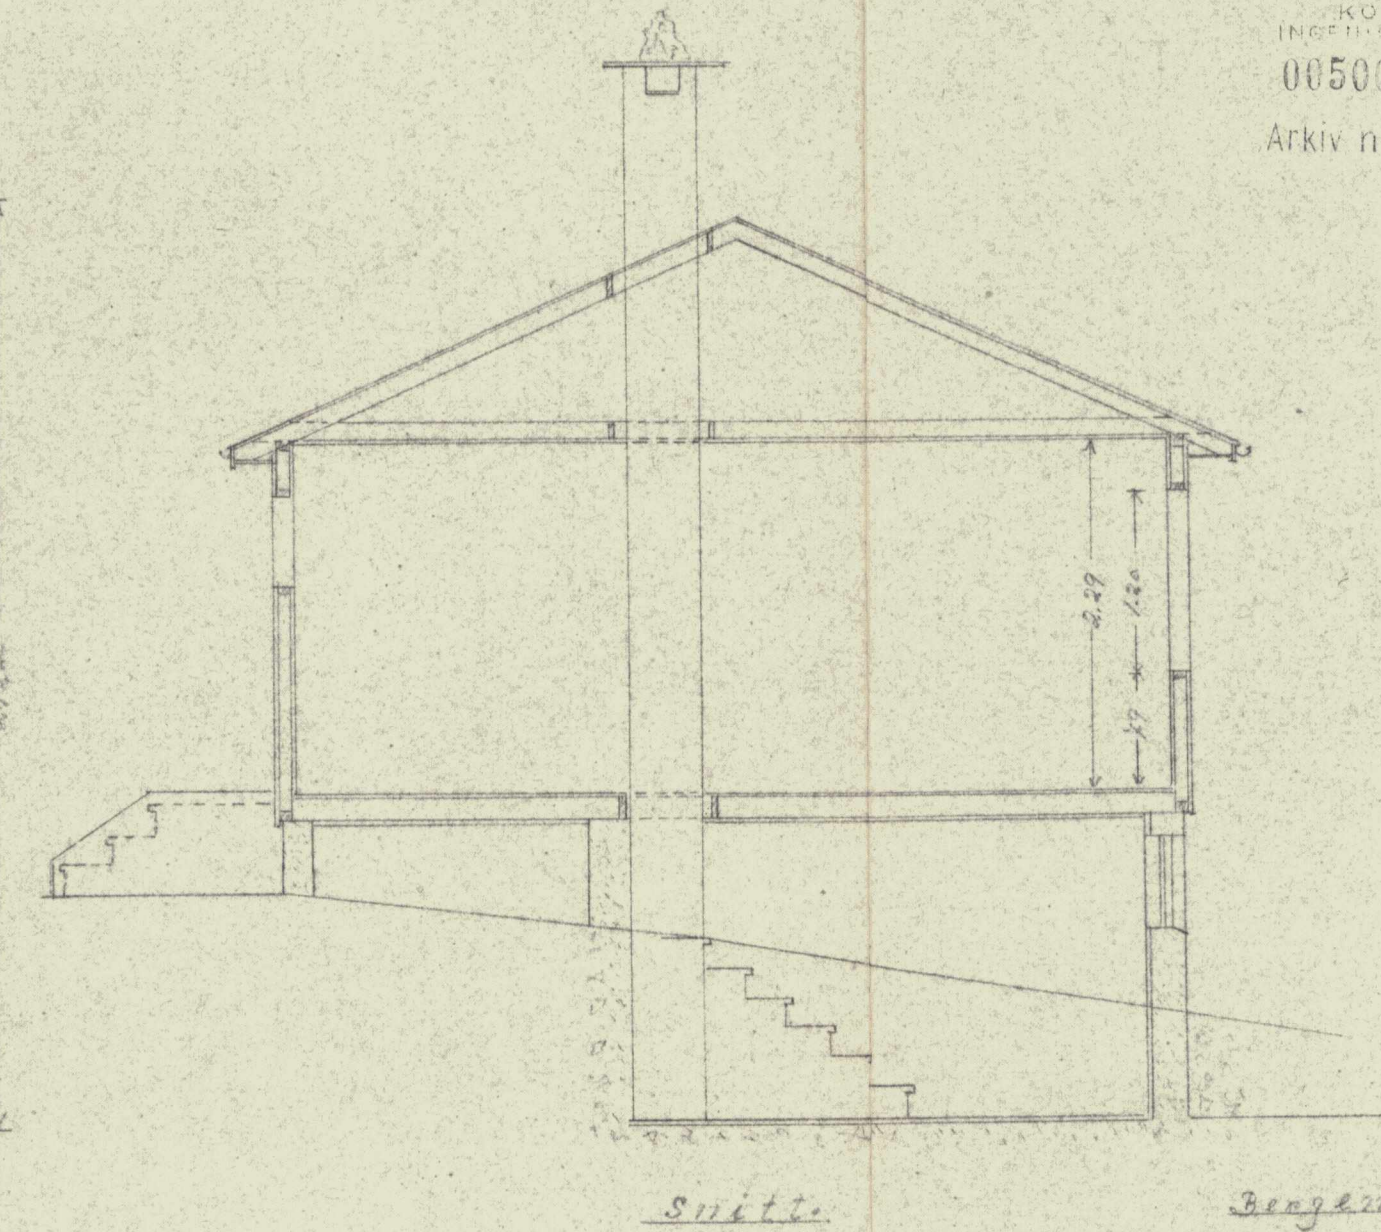


M. 1:50.




LINDAS KOMMUNE
KOMMUNE
INGENJØR KONTROLL
00500 *no. 5.70*
Arkiv nr. *69-*

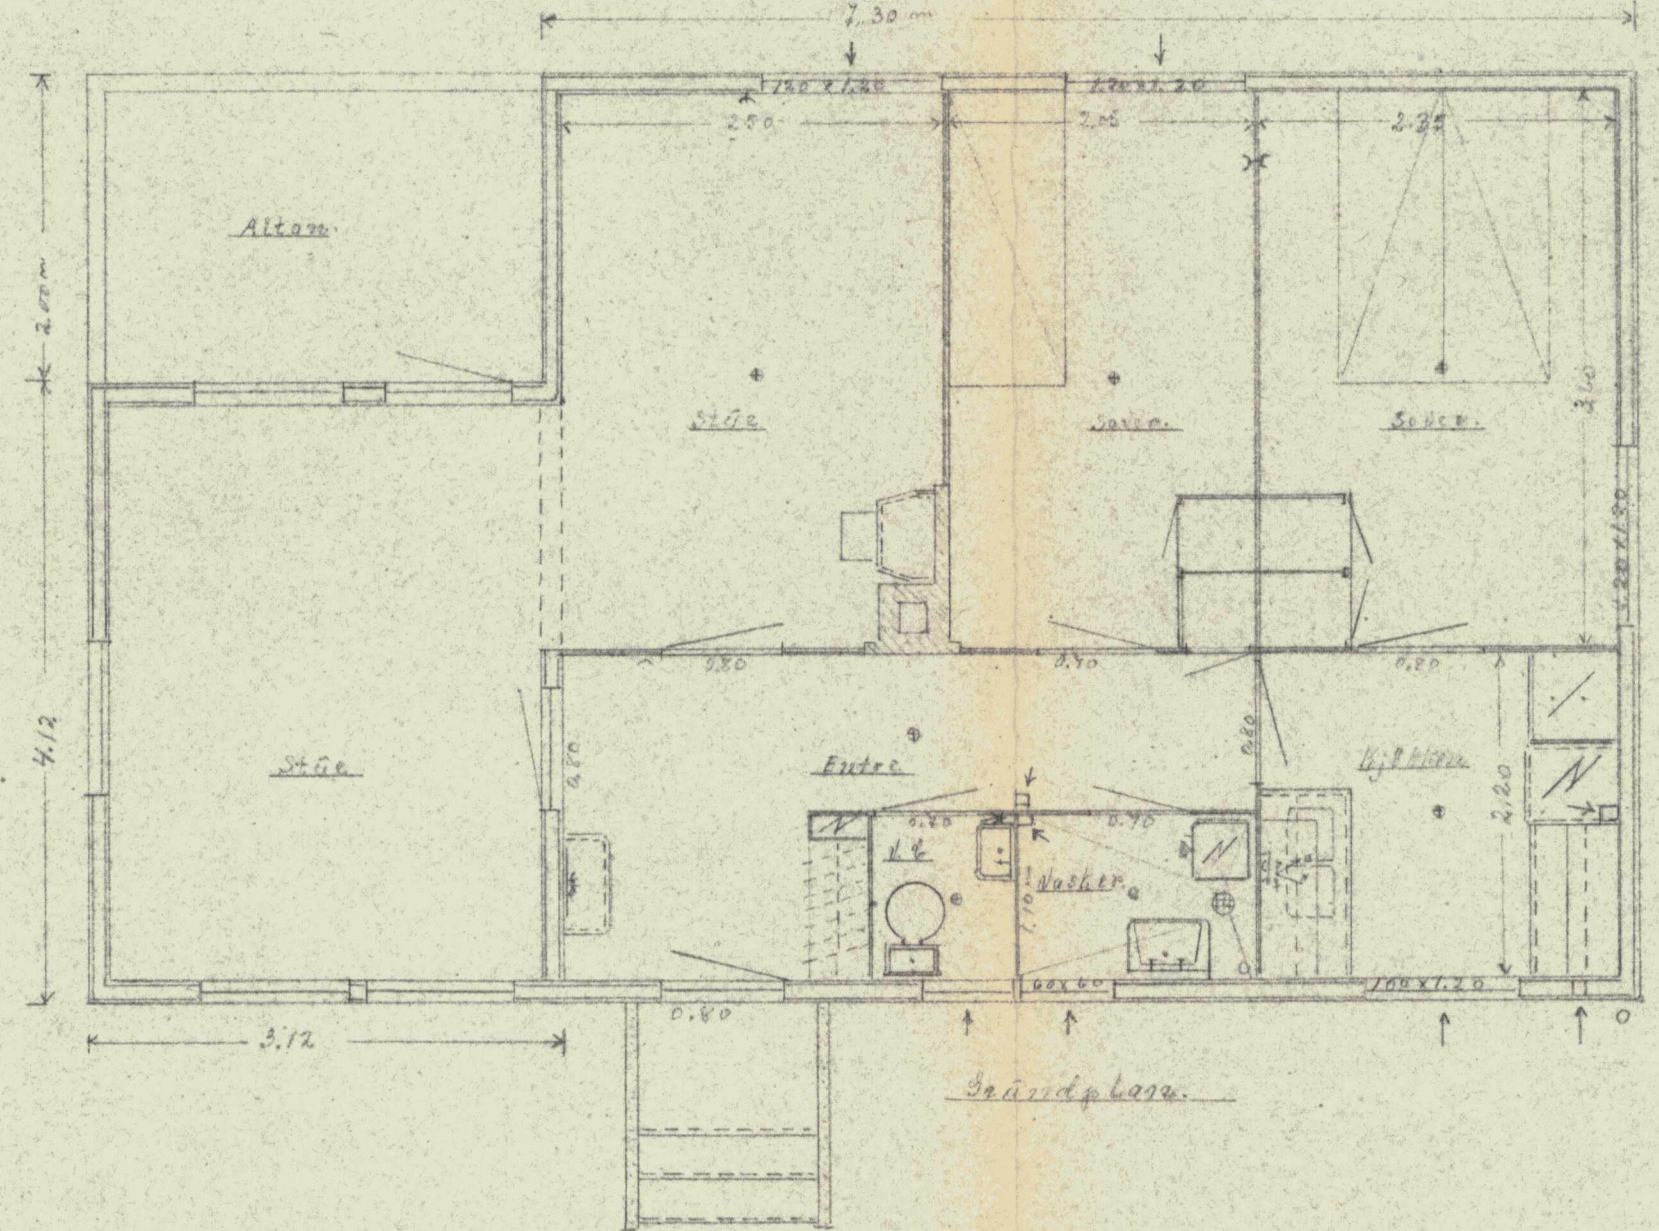

Benzene, 20 Aug. 1969.
J. Himmelsbach

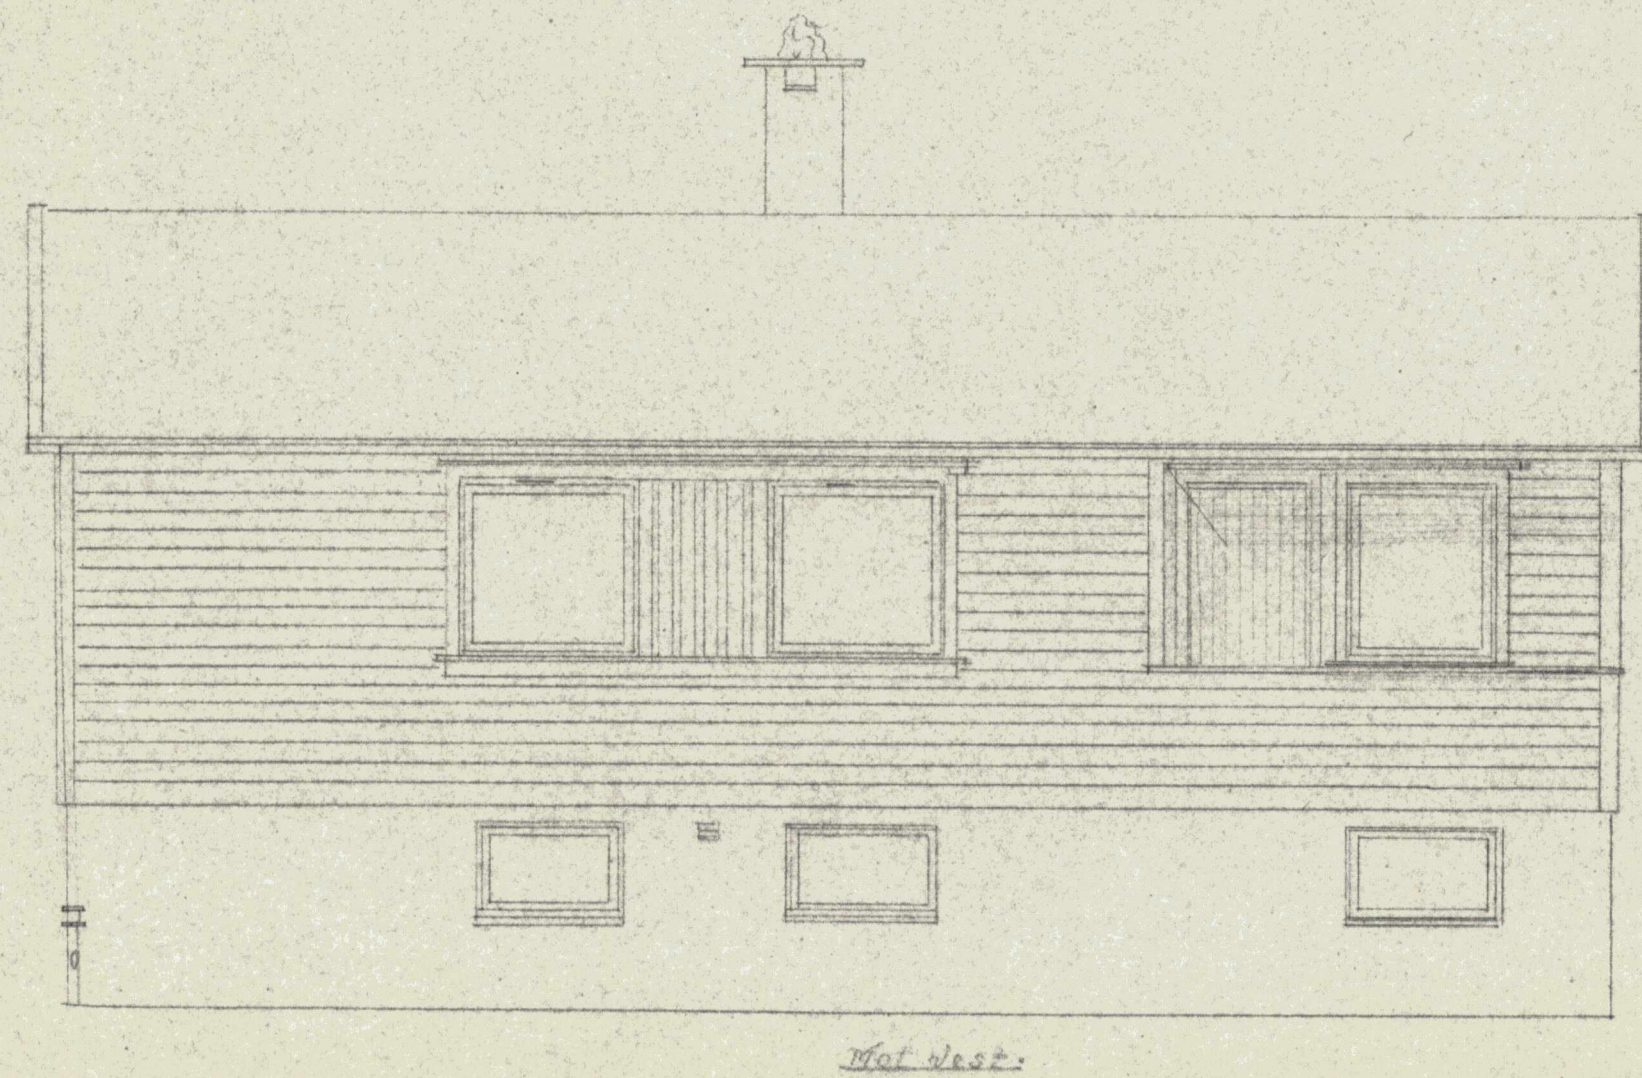

Fr. A. Skjold. Bjørnsangaten 27.
Sommerhus Feste i Lindås.
 M. 1:50.

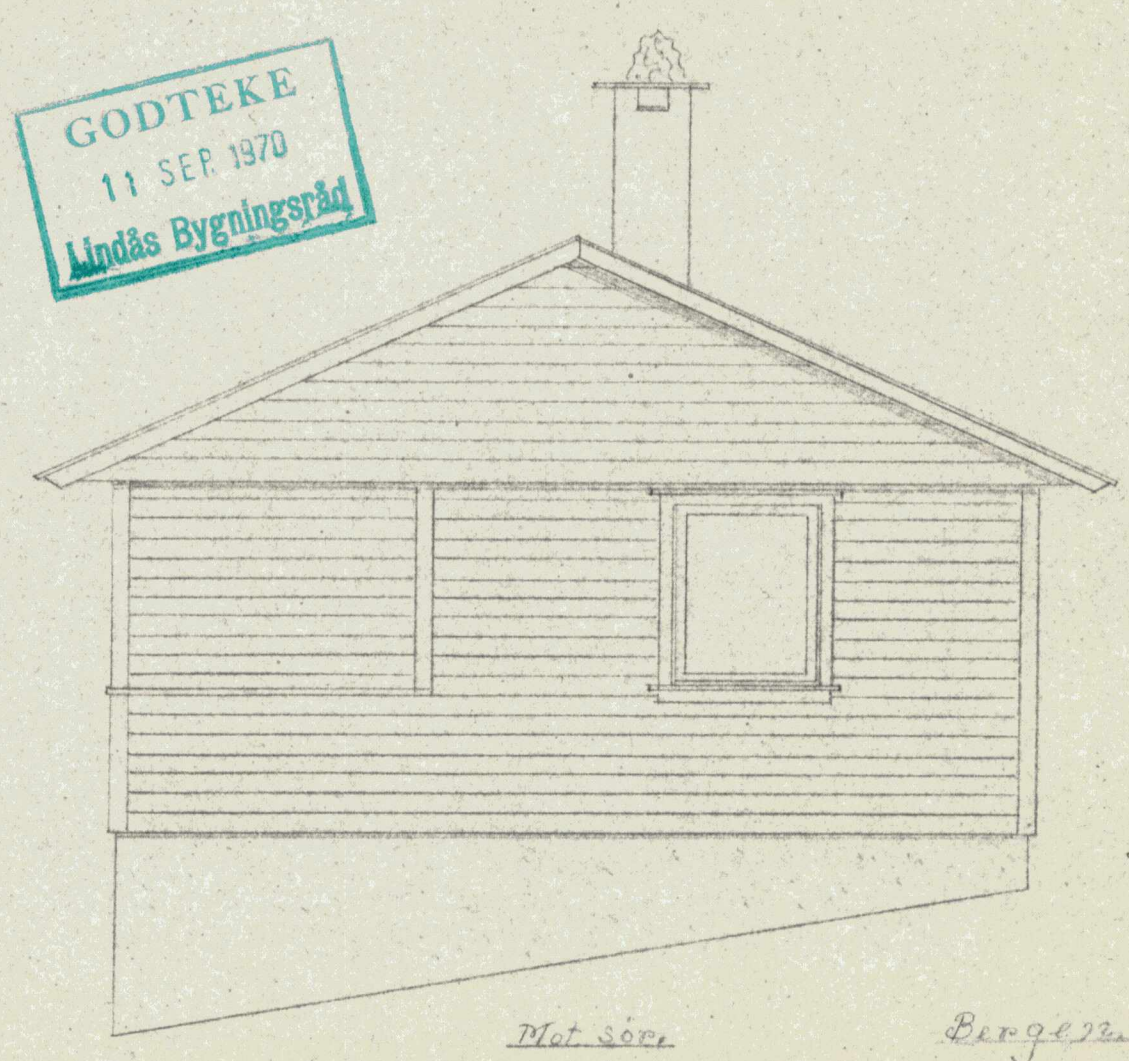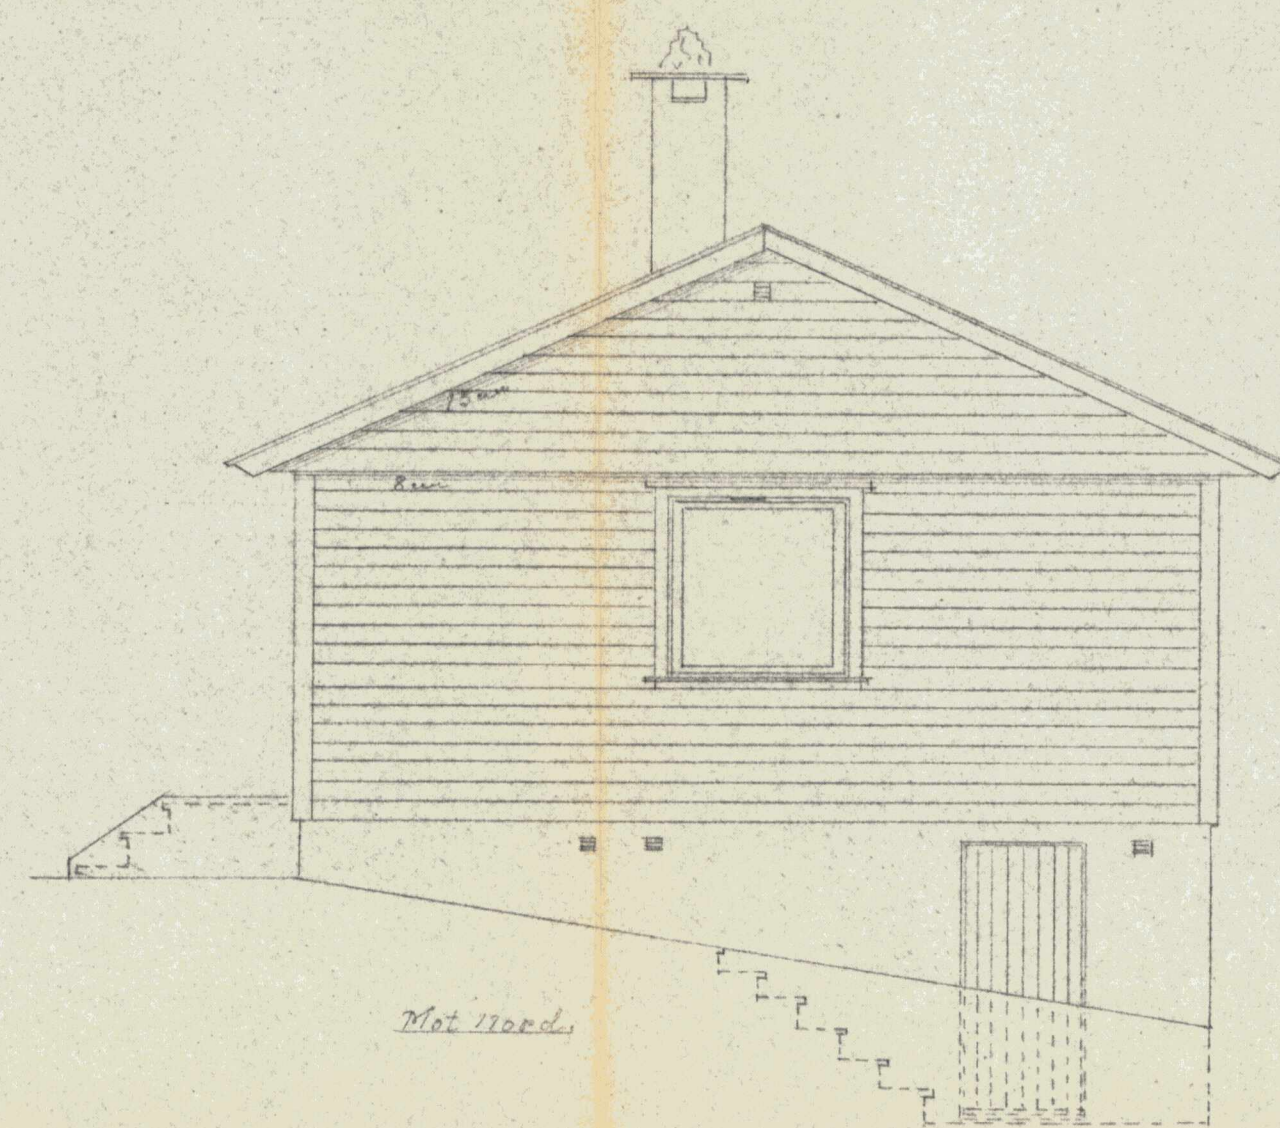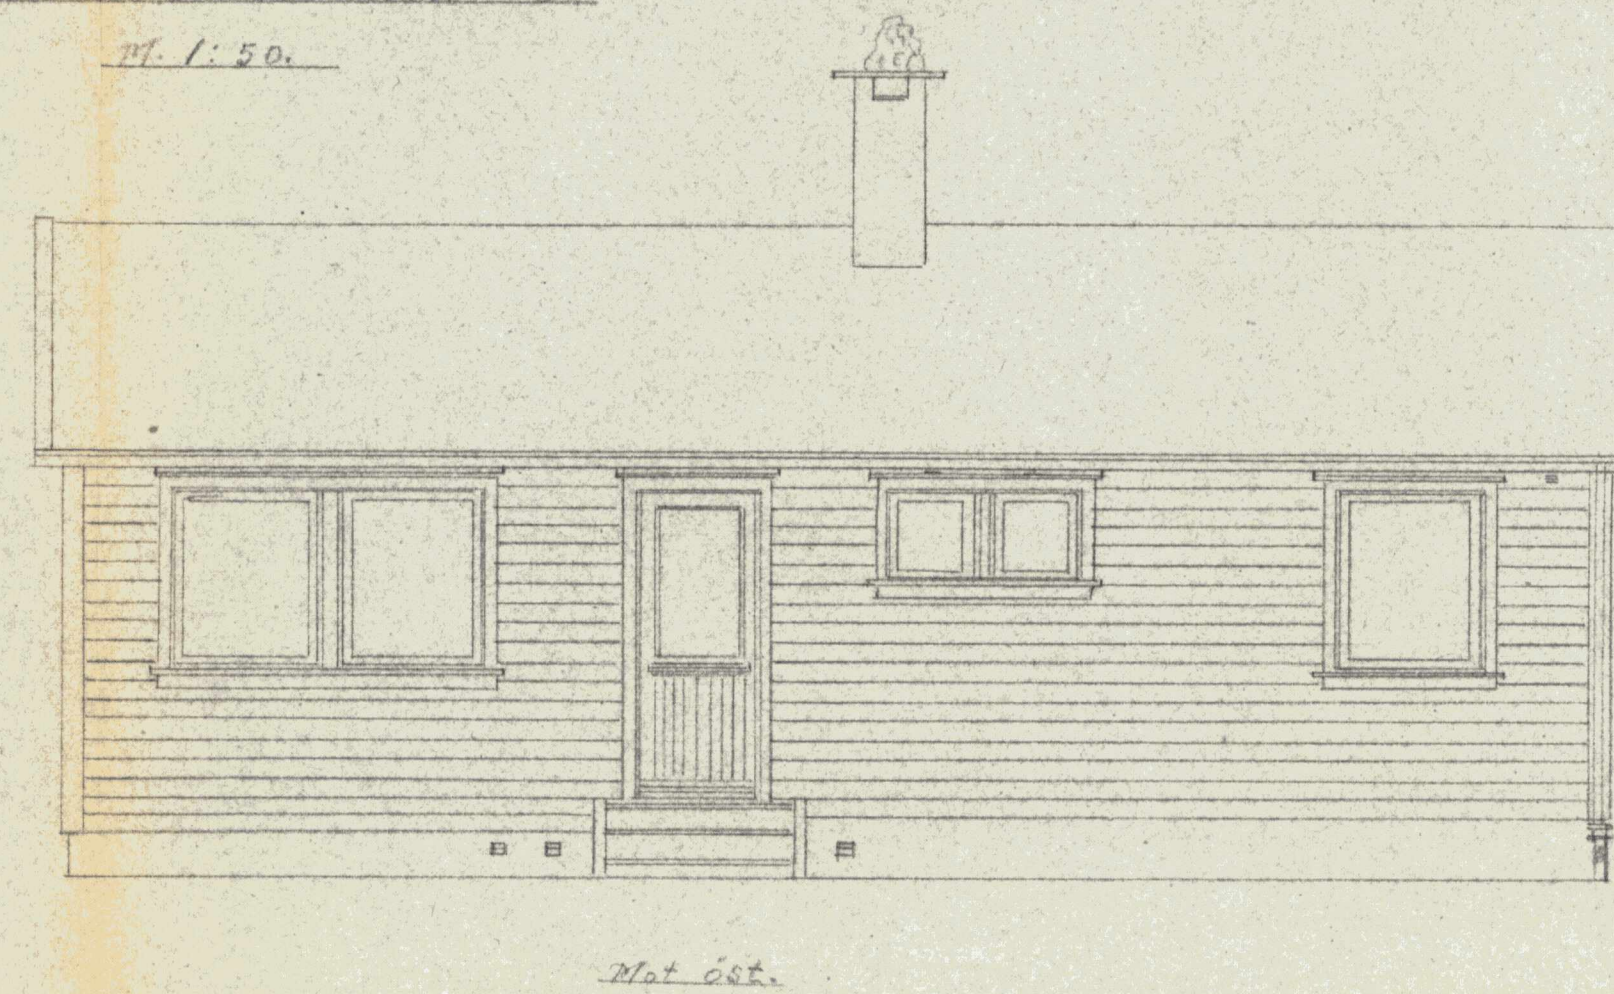

GODTEKE
 11 SEP 1970
 Lindås Bygningsråd

LINDÅS KOMMUNE
 KOMMUNE
 INGENIÖRKONTORET
 00500 28.5.70
 Arkiv nr. 69-

Bergesen 20. aug. 1969
 J. Brinnsdahl