



HOH.

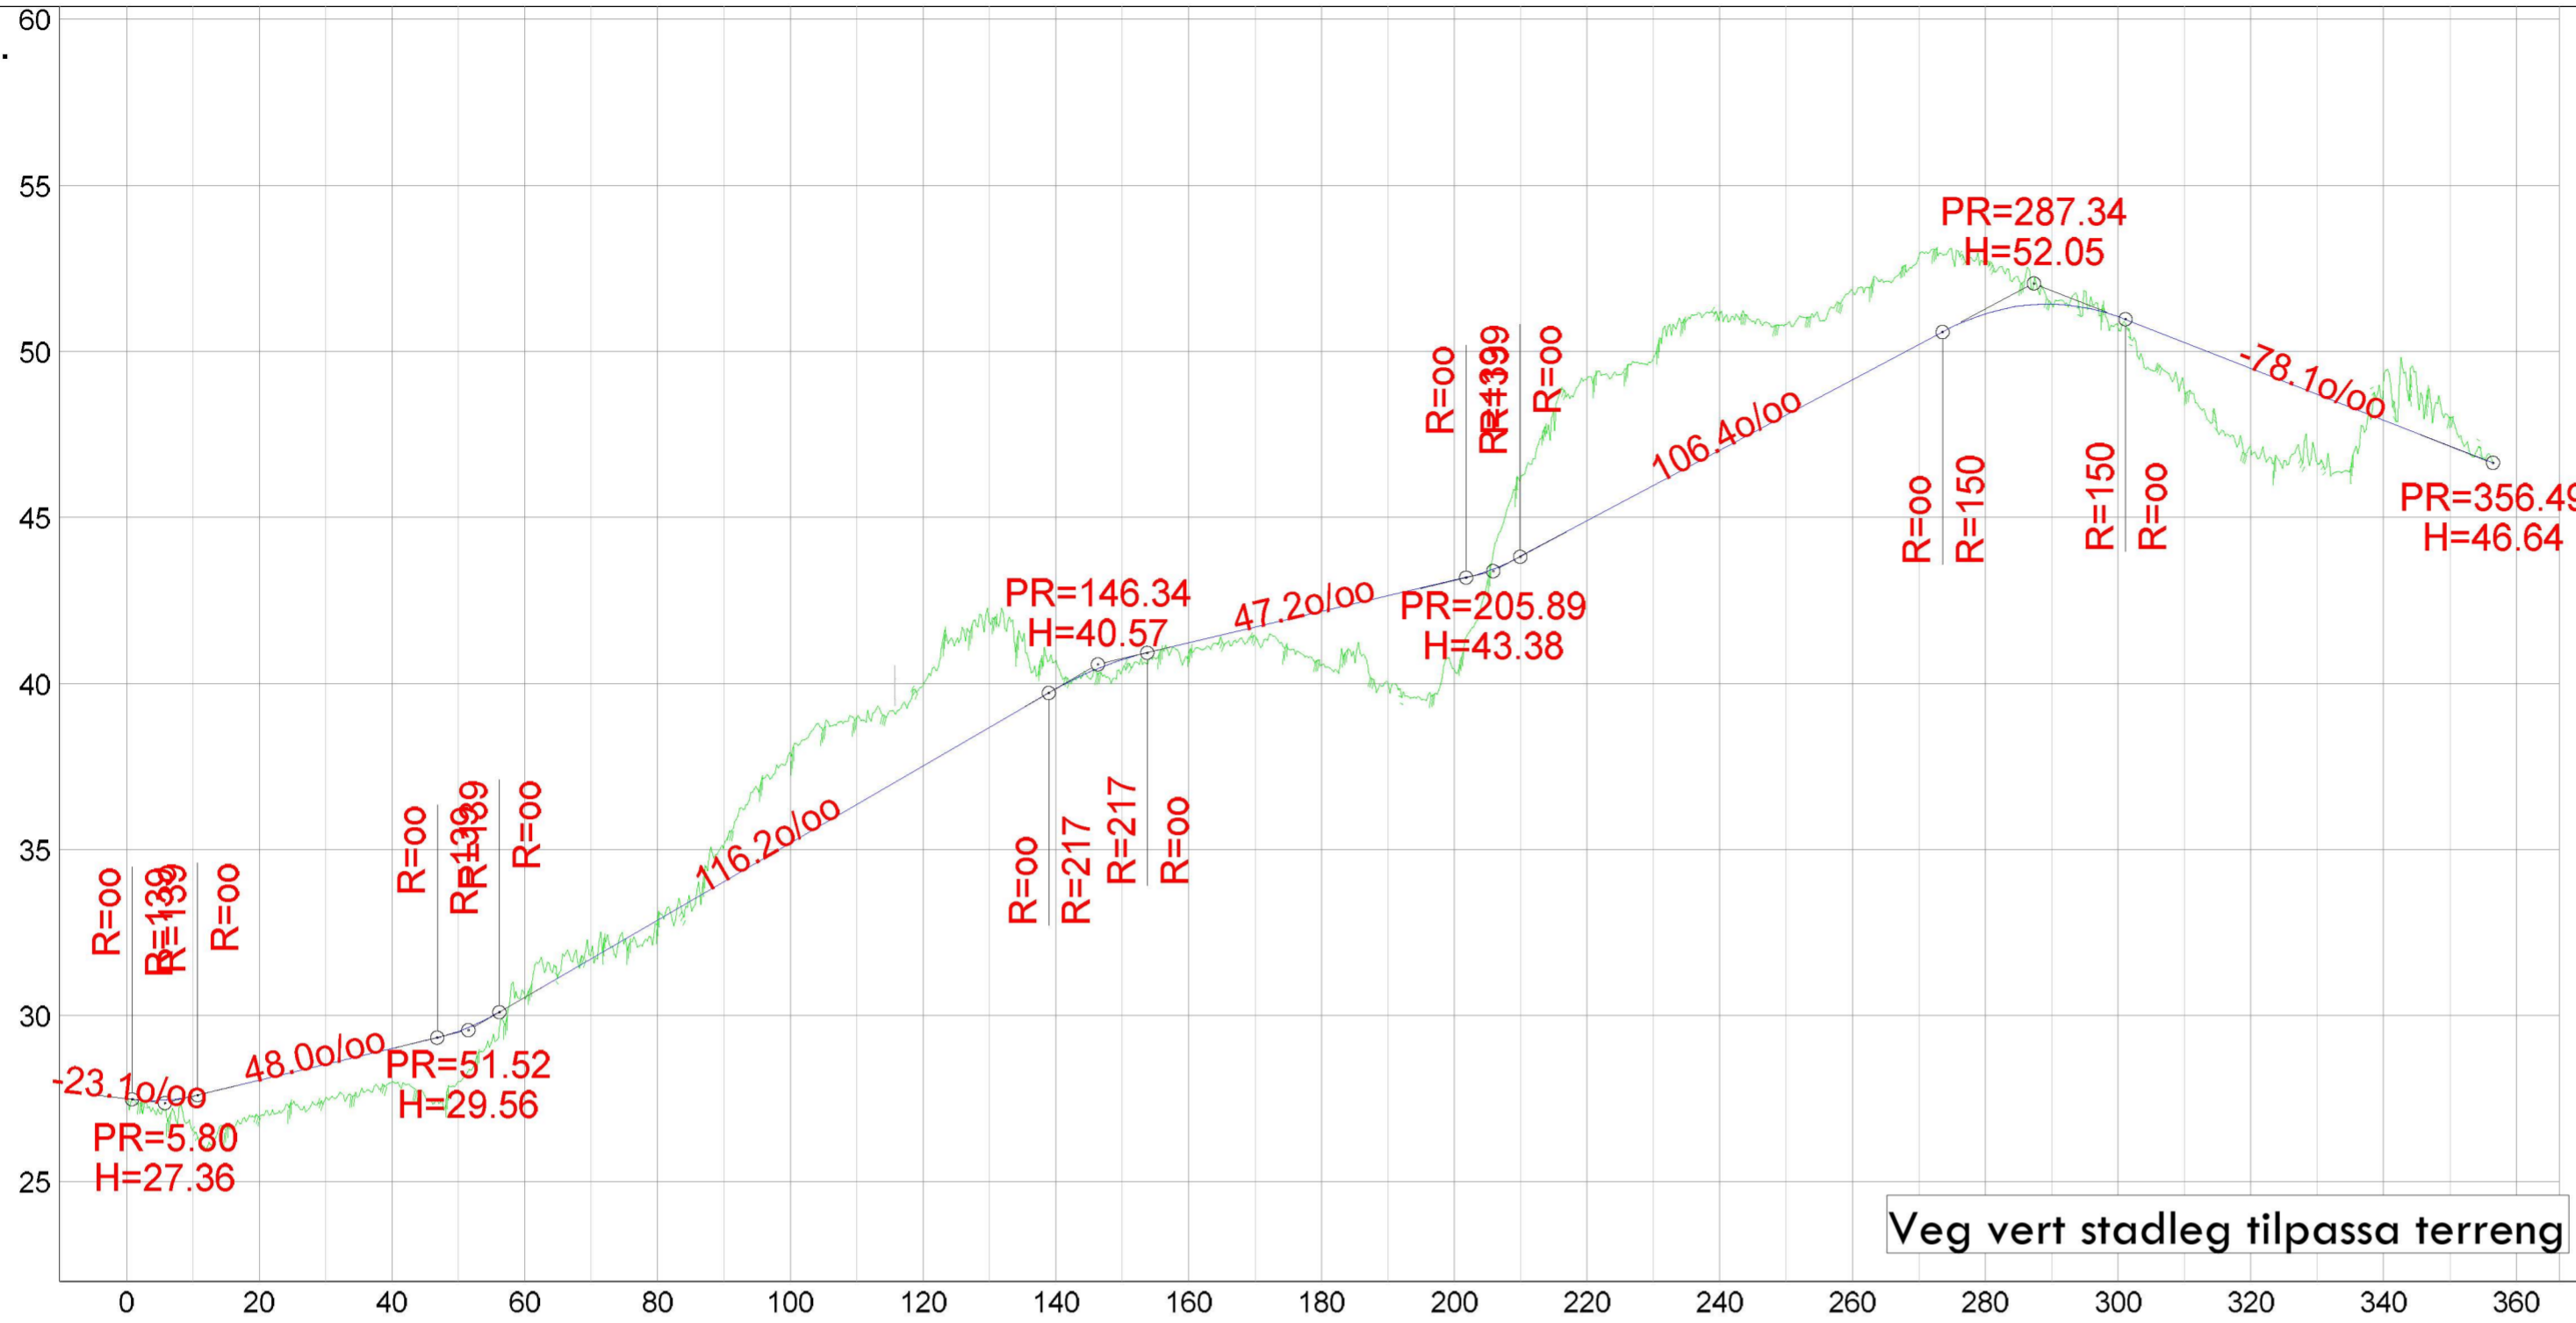

Typisk tverrprofiler skogsveg

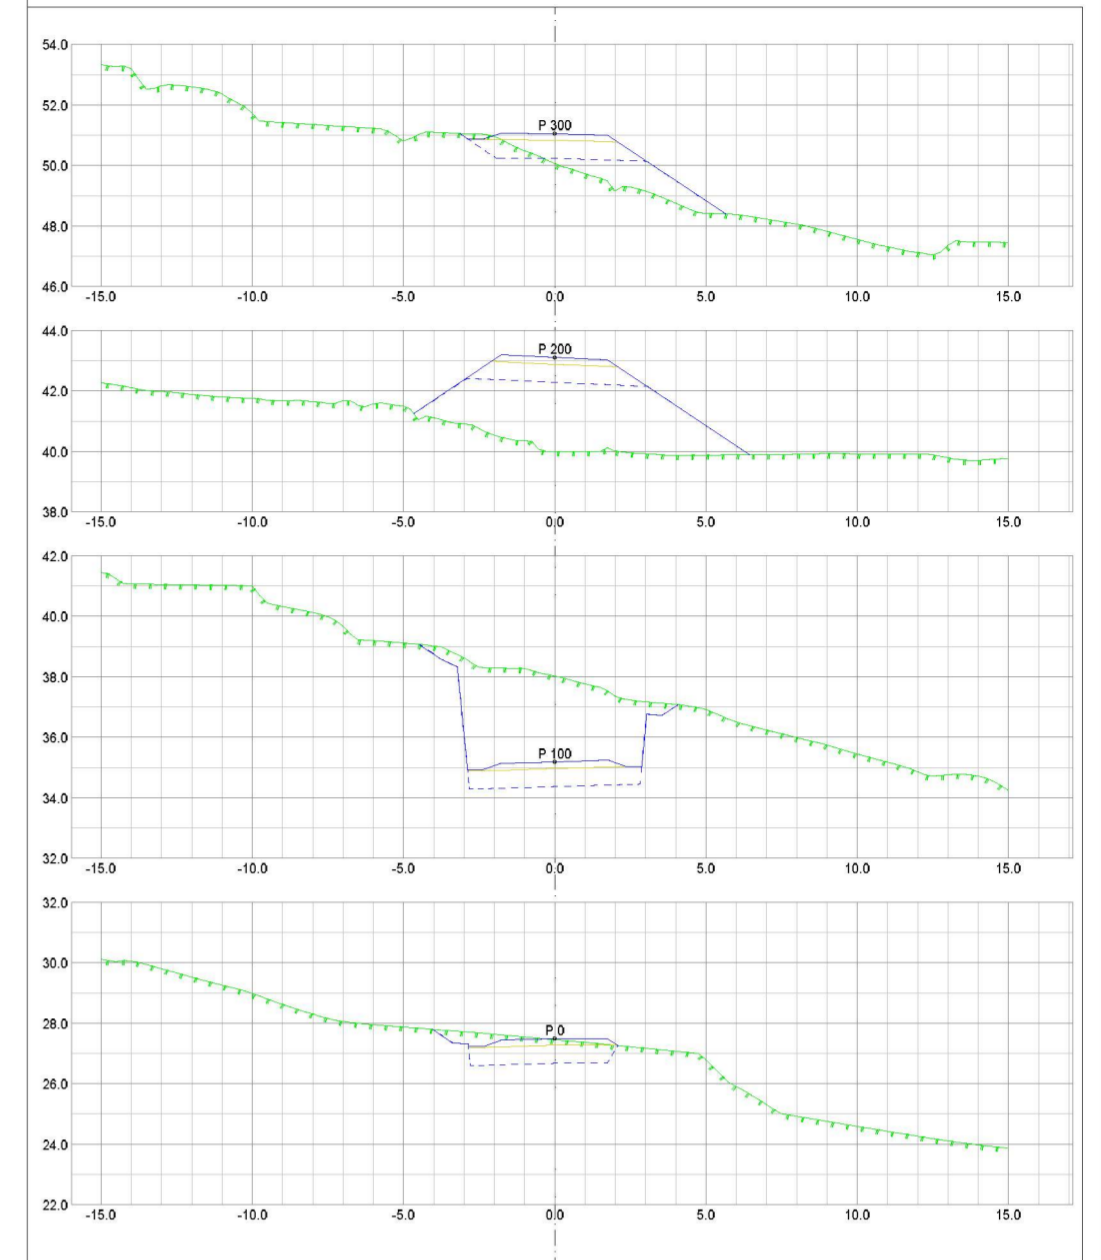

Veg vert stadleg tilpassa terrenget

PROFIL NR.	TERRENG H.
-10.00	
27.55	
26.56	
26.94	
27.47	
28.00	
28.00	
30.64	
31.81	
32.74	
35.07	
37.90	
38.97	
39.94	
41.83	
40.67	
40.35	
40.86	
41.42	
40.54	
40.02	
40.43	
46.12	
49.17	
49.77	
51.08	
50.81	
51.83	
52.85	
52.76	
51.44	
50.79	
48.85	
47.08	
46.65	
48.93	
48.02	



Entreprenør Ansgar Birkeland AS
 Masfjordvegen 105
 5906 HOSTELAND

Dato: 28.01.2022	Kontor: Regnet, Sh	Godkjert:	Målestokk: 1:1000, 1:200
Lengdeprofiltegning sit.plan ny skogsveg Gnr 20, bnr 1, Reknes Tiltakshavar: Entreprenør Ansgar Birkeland AS			002

Entablert av: Masfjorden kommune