



SNITT AA

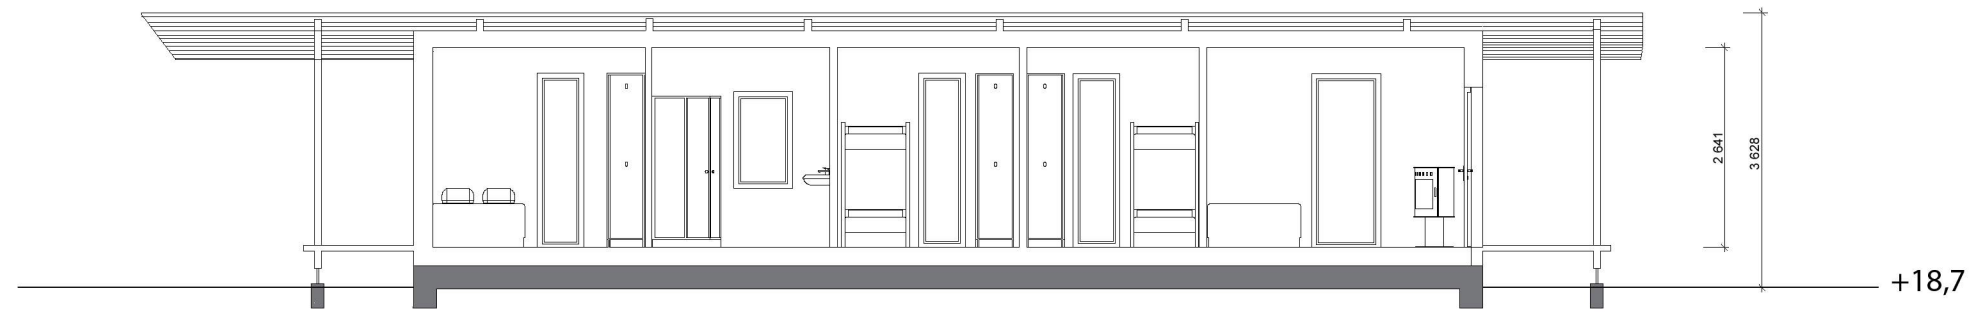

SNITT BB

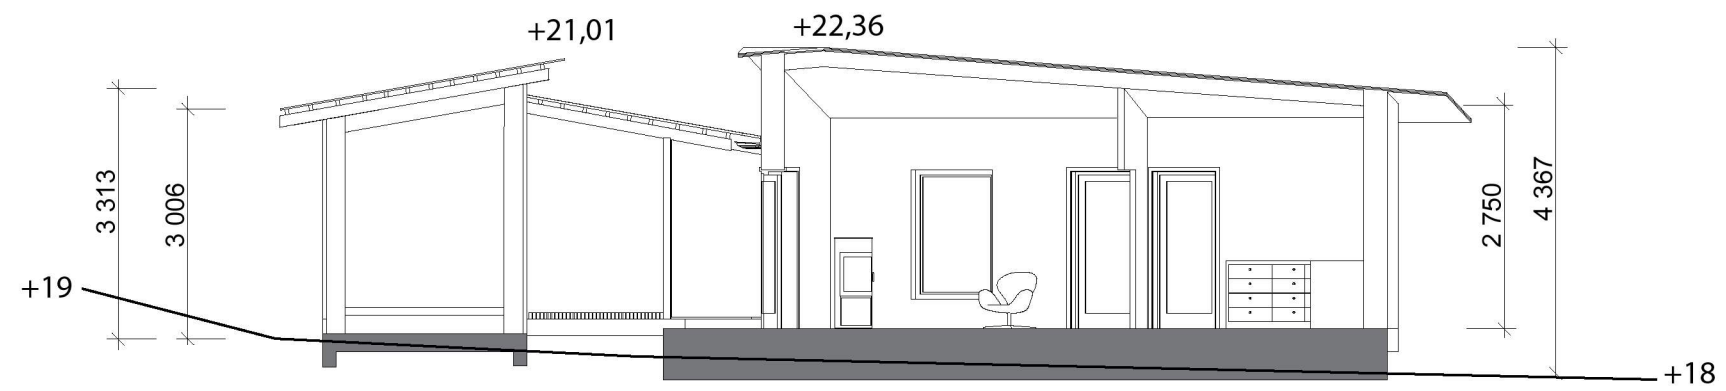

AREKLETTVEGEN 398  
Våningshus

Dato: 21.02.22

SNITT  
1:100

ARKITEKT  
Svein S. Erdogan  
Inga H. Mannsåker