



Snitt A - A

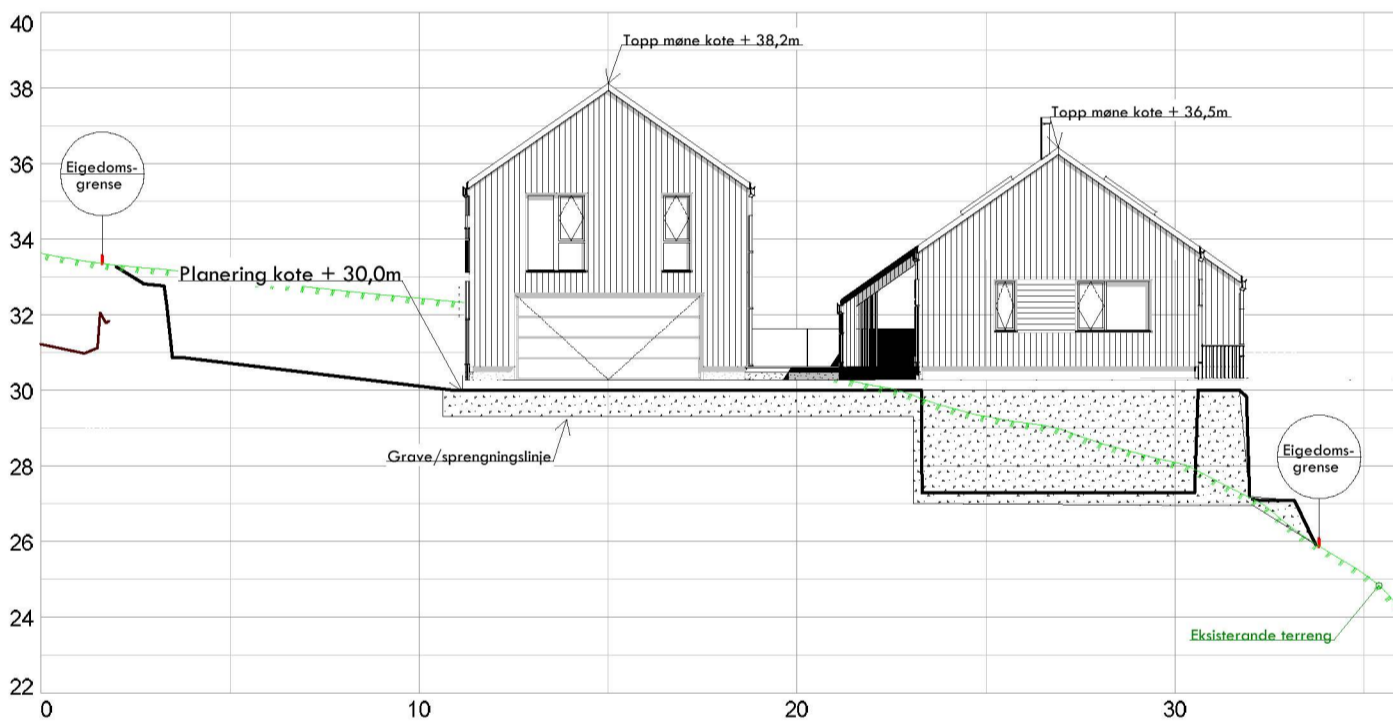

Snitt B- B



Snitt C - C

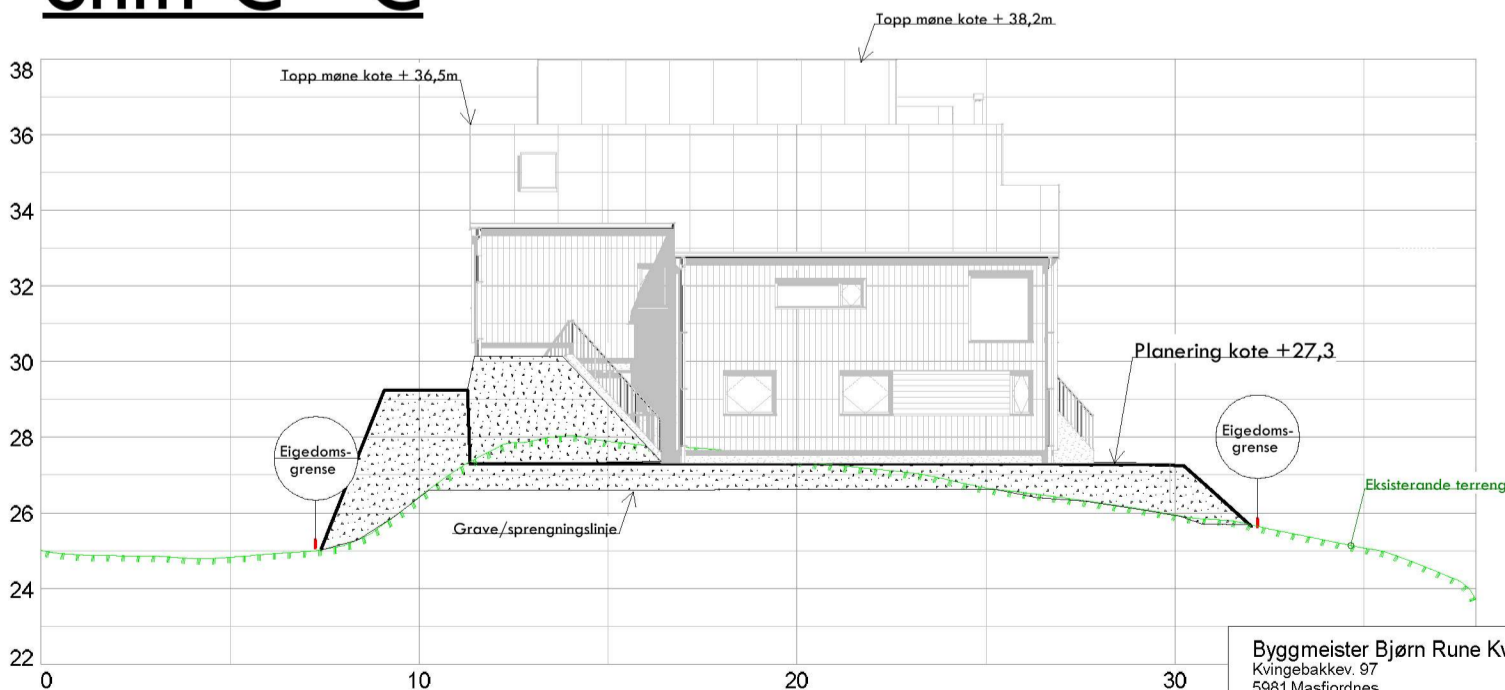

Byggmeister Bjørn Rune Kvinge AS Kvingebakkev. 97 5981 Masfjordnes				Kilde for basiskart: Masfjorden kommune Dato for basiskart: 27.05.2021 Koordinatsystem: UTM sone32/Euref 89 Høgdegrunnlag: NN 2000	
Dato 08.07.2022	Konstr./tegnet	Godkjent	Målestokk	 Epost: post@sh-oppbygning.no Tlf 472 99 092	
Snitt sit. plan ny bustad Gnr 35, bnr 87, tomt 26, Liarinden bustadfelt Tiltakshavar: Sveinung Mjanger og Ragne Steinde					
Henvisning: 22021	Beregning:			Masfjorden kommune	