




Snitt A - A

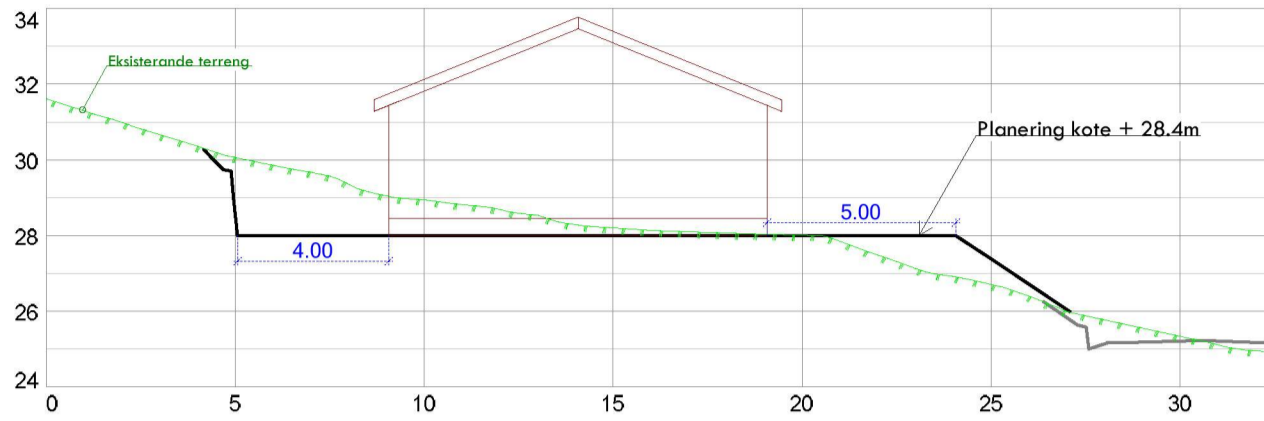


Snitt B- B

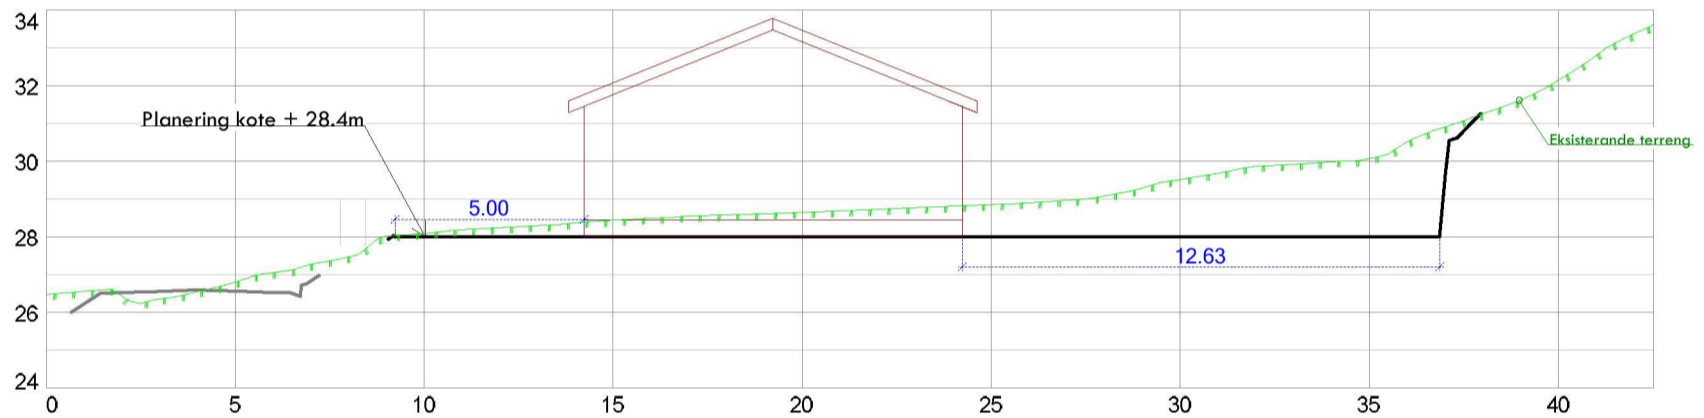

Snitt C - C

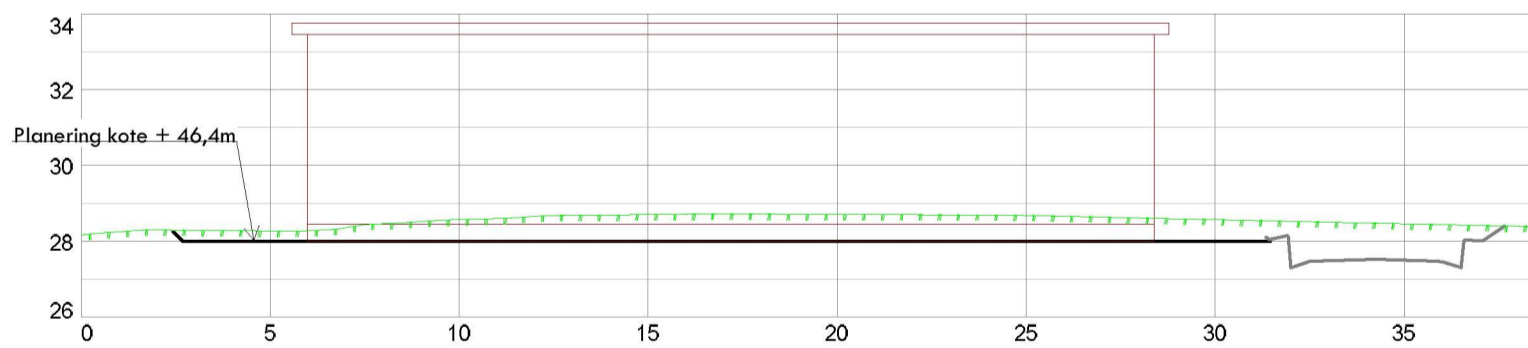

Lengdesnitt adkomstveg

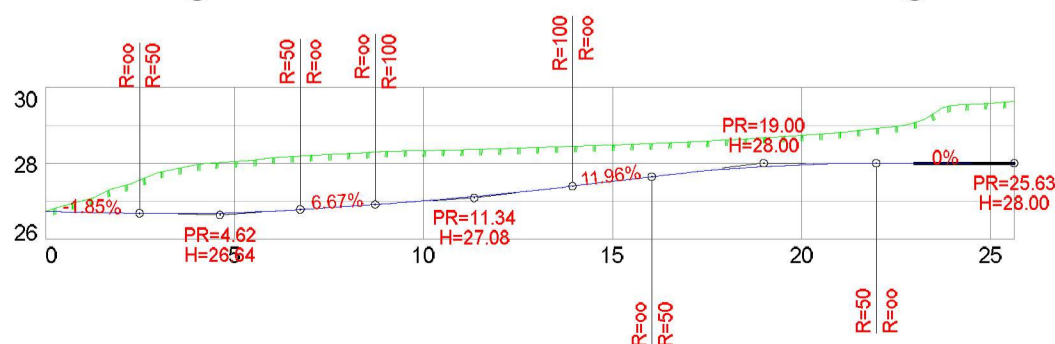

Dato: 27.01.2023	Konstr./tegnet	Godkjent	Målestokk:	 <small>Epost: post@sh-oppgmaaling.no Tlf 472 99 092</small>
Snitt utkast plassering 3mBustad Tomt 9, Gnr 59, bnr 20, Einestrånd			Erstatter for:	
				902
Henvisning:		Beregning:		