




TVERRSNITT TYPE 1

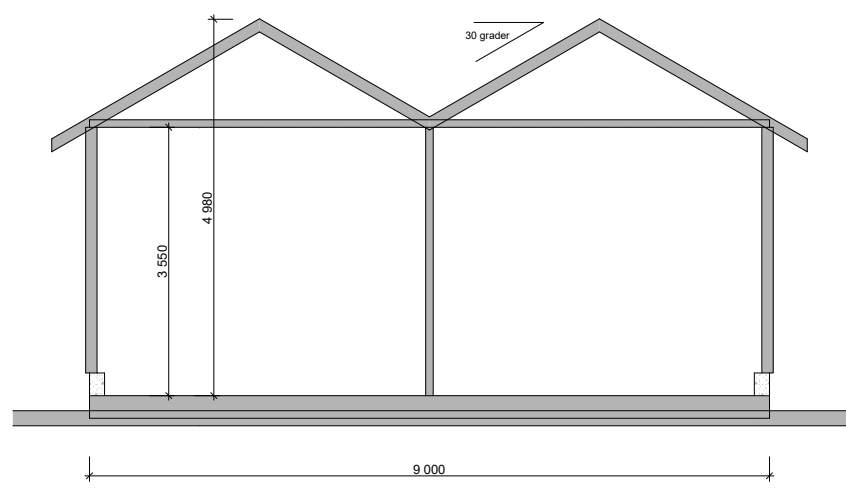


TVERRSNITT TYPE 2

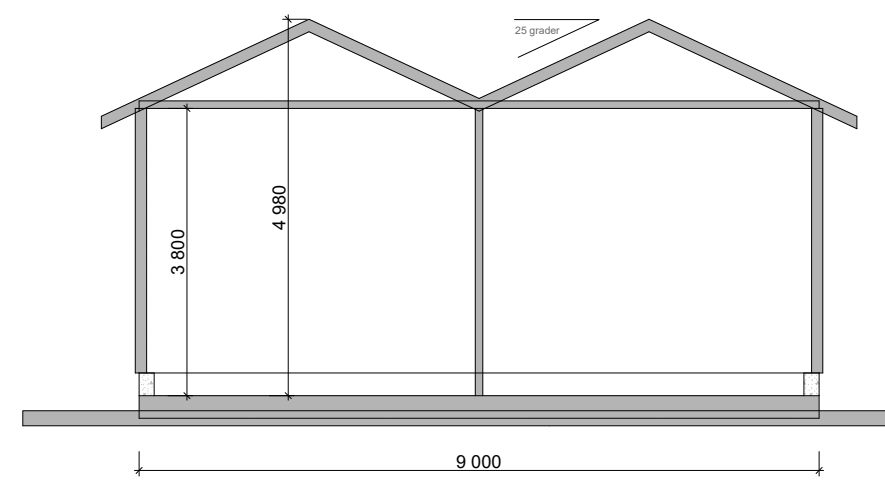


TVERRSNITT TYPE 3

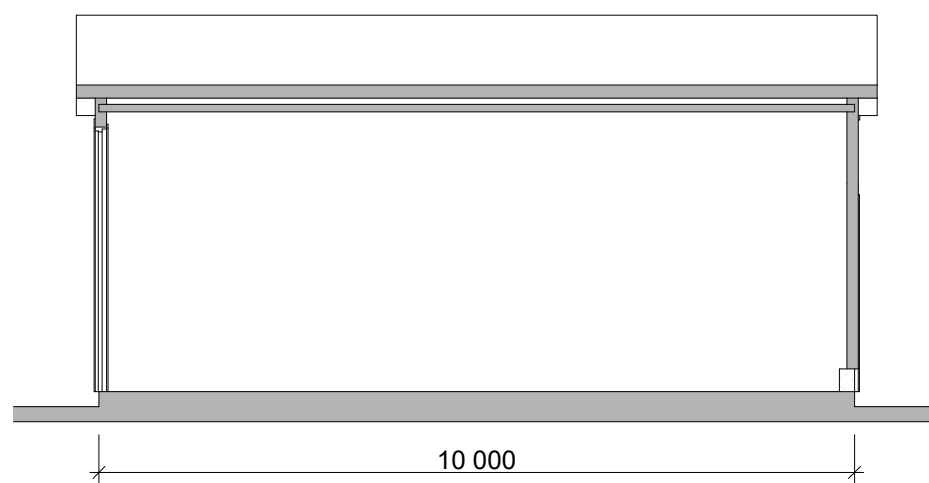

LENGDESNITT TYPE 1

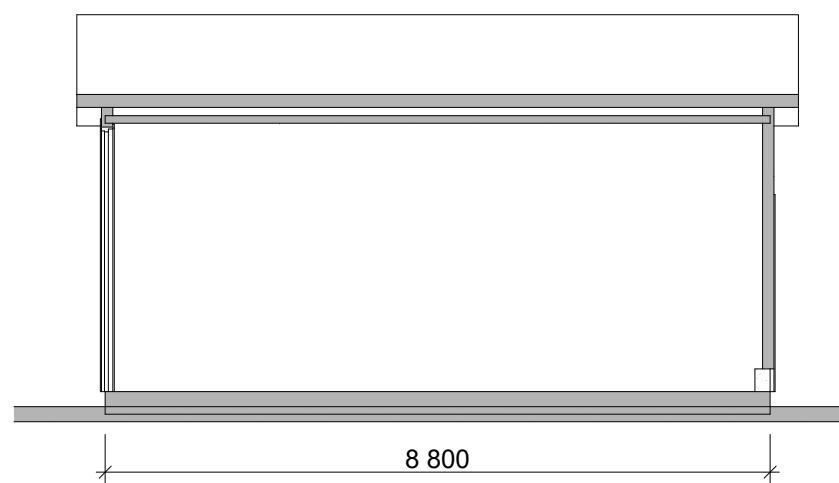

LENGDESNITT TYPE 2

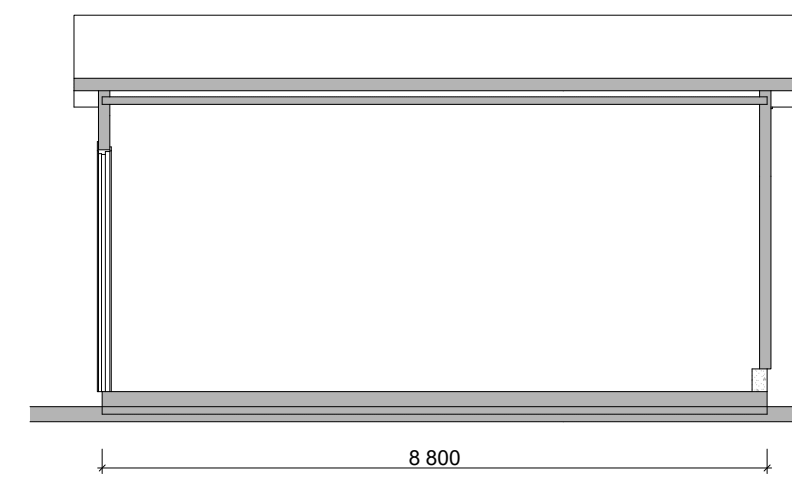

LENGDESNITT TYPE 3

RevID	Dato	Endring	Kontroll
Rev A	08.08.23	Endra mønehøgde frå 5,5 til 5,0 tilpassingar port/vindu	BRK

BIM modell ArchiCAD 14 NOR Filplassering: D:\BRKvingeData\Mine dokumenter\PROSJEKT\Byggesak\2023\23240\_Hosteland grunneigarlag \_ naustbygg\Naustbygg V26\_Rev 1.pln

BYGGEMELDING

HOSTELAND GRUNNEIGARLAG  
23040 FELLES NAUST HOSTELAND

SNITTTEIKNINGAR

BYGGM. JØRN K. VINGE AS Mob. 456 03 190  
Kvingebakkevegen 97 Tlf. 56 36 56 20  
5981 MASFJORDNES e-post post@brkvinge.no

Dato 06.06.2023 Målestokk 1:100 Tegn.nr. A30-01 Utskrift dato 10.08.2023