



FASADE MOT NORD

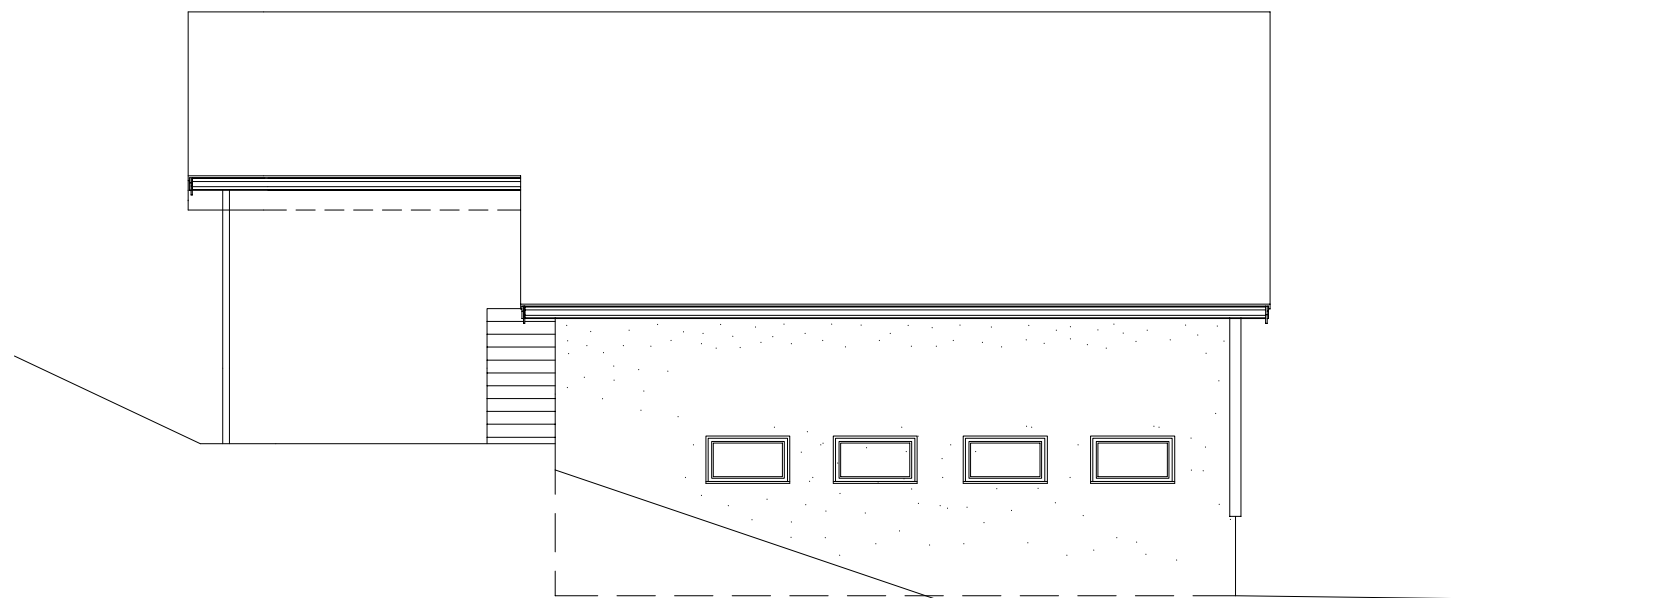

FASADE MOT VEST



FASADE MOT SØR

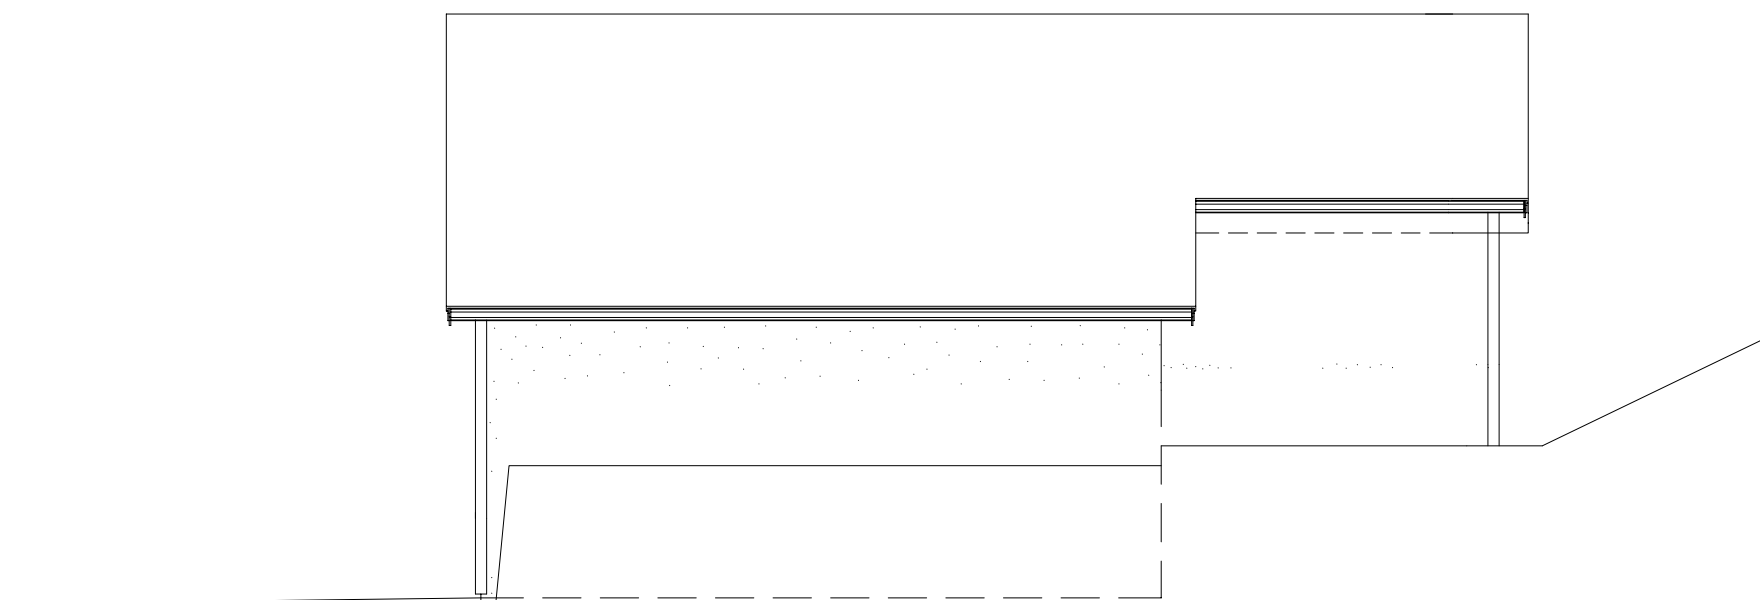

FASADE MOT AUST

	BRA I M ²
LOFTSETG.	44,9
PLAN 1.ETG.	69,6
SUM BRA	114,5

BYA= 95 M²

Tiltakshaver:			
GUNN OG LARS ANDAS			
Tegning:			
FASADER REDSKAPSHUS			
Dato: 28.04.2015	Konstr./Tegnet: O.H.	Målestokk: 1:100	Tegn nr: 102
Rev: 25.03.2021	G.nr/B.nr: 38/12	Kommune: Masfjorden	
KALAS BYGGLAS			
Torvhusmyrane 2, 5913 Eikangervag			
Tlf 56353370, Faks 56353481			