

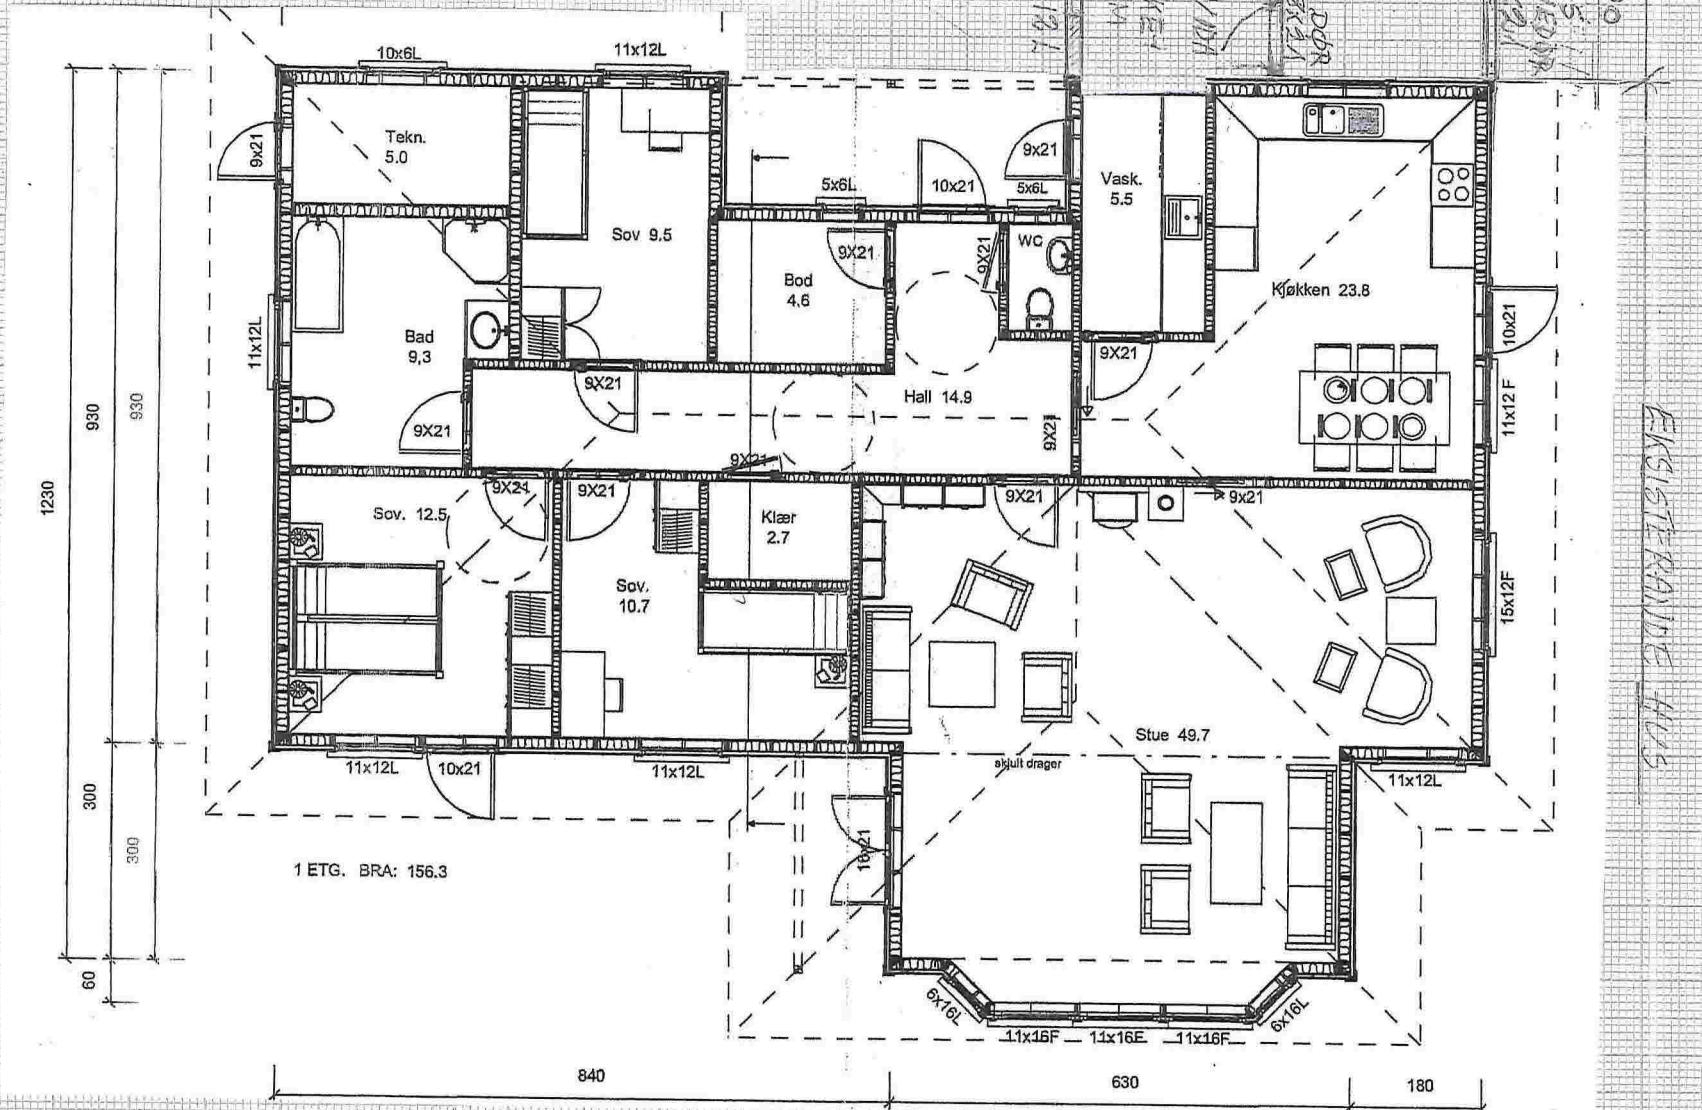


TILBYGG TIL EINEBUSTAD GNR/BRN 5/36	GARASJE I MELLOMBYGG M A2100	TILTAKSHVARE	UND 1/6-18	TEGN. 1/18
EVA KVAMSDAL				

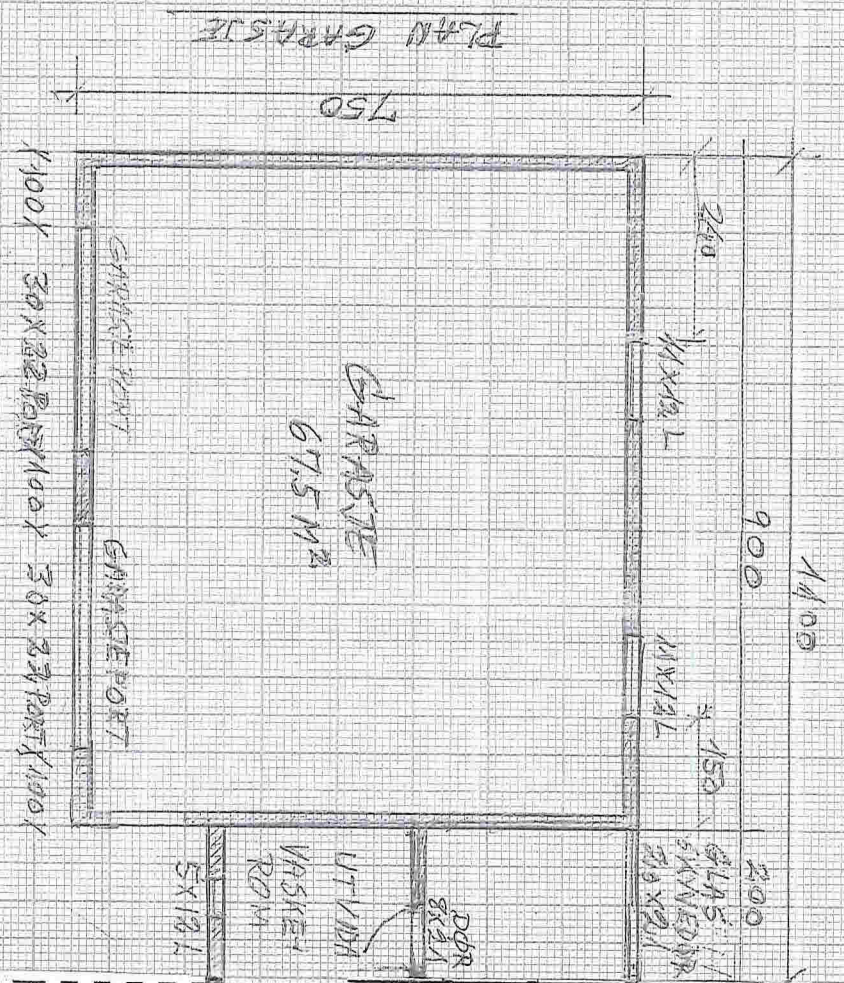

EKISTERANDE HUS

TILBYGG EINEBUSTAD	GUR/BNR 5/26
FASADAR	M 1:100
TILTRAKSHYTTAR:	DATO 1/6-18
EVA KVAMSDAL	TEGN. 1/18

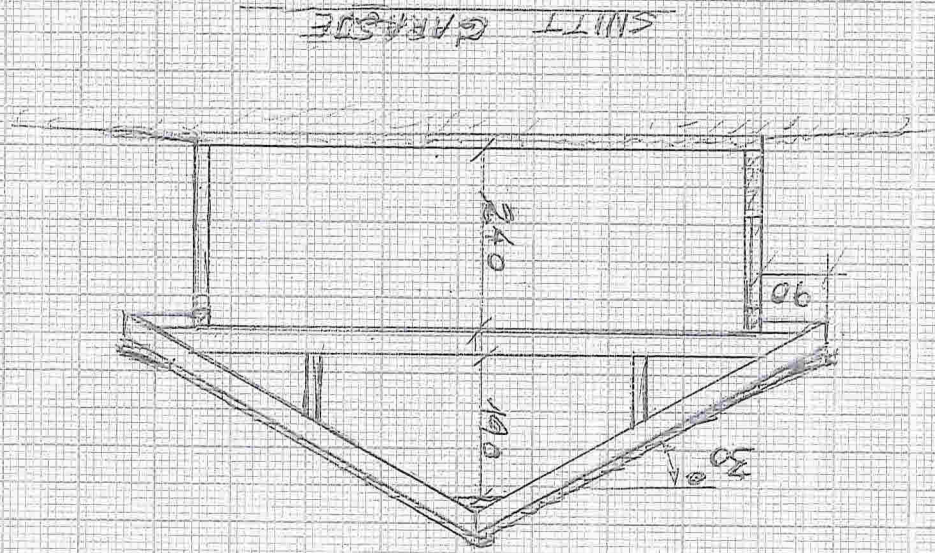