


29.08.2018
S. König


1050

FASADE AUST

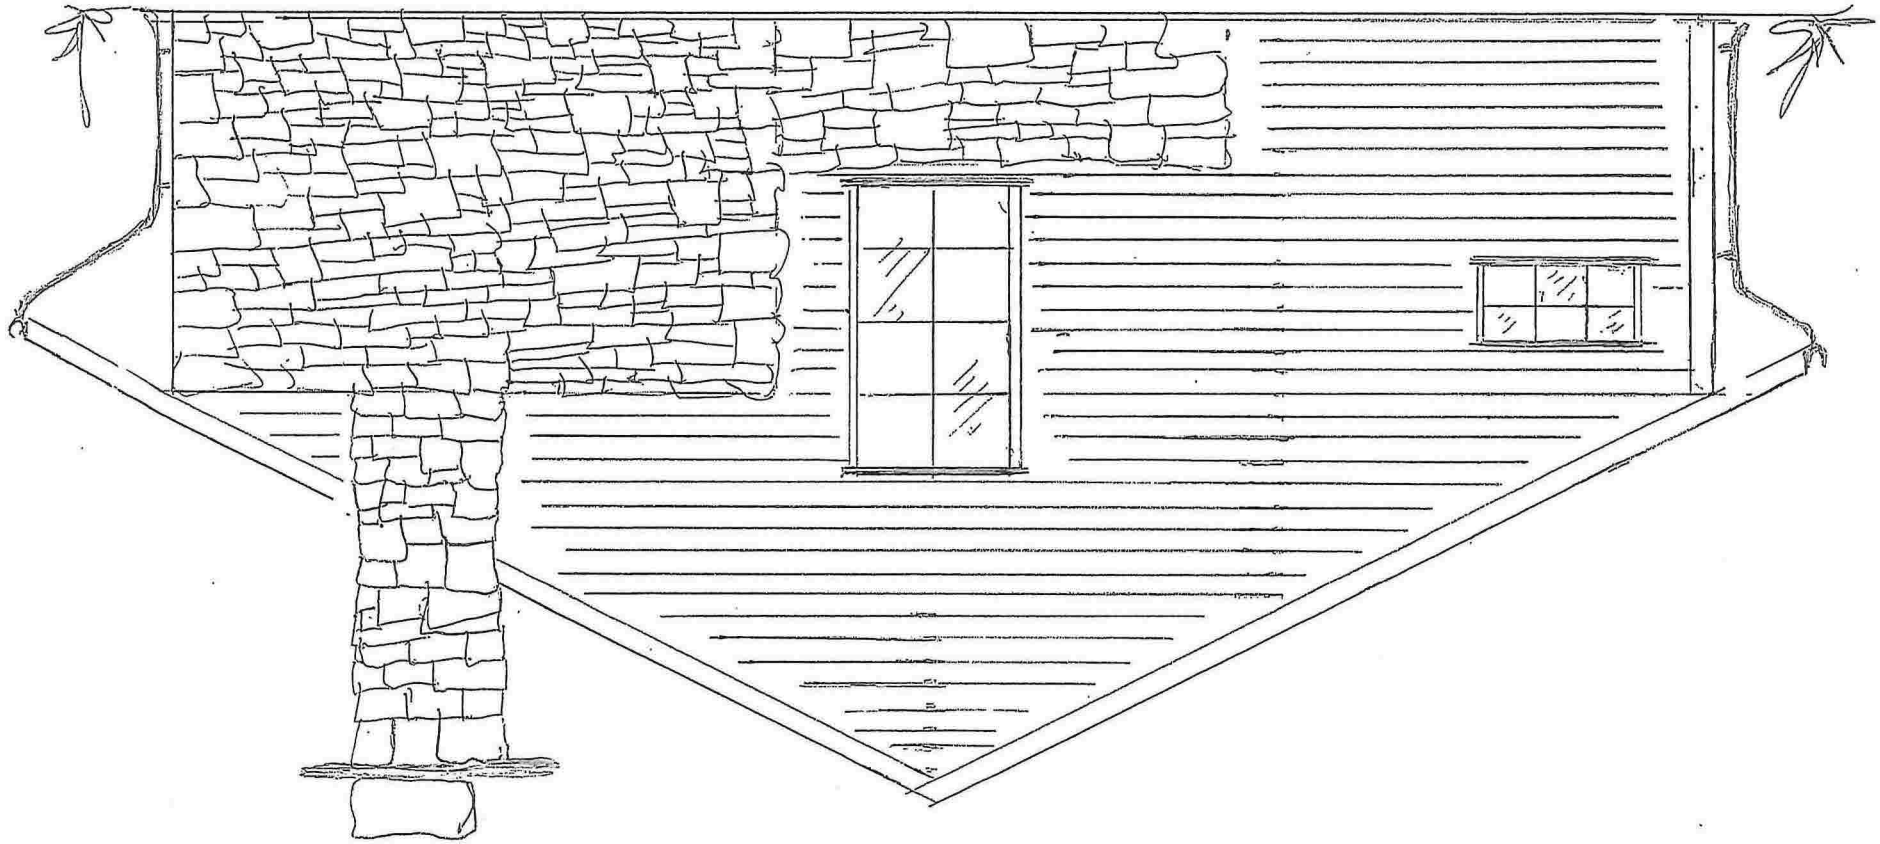

GRINDBYGG (FELDHUS/ALLRUM/BODER)
 SLEIRE - SKISSE

1050

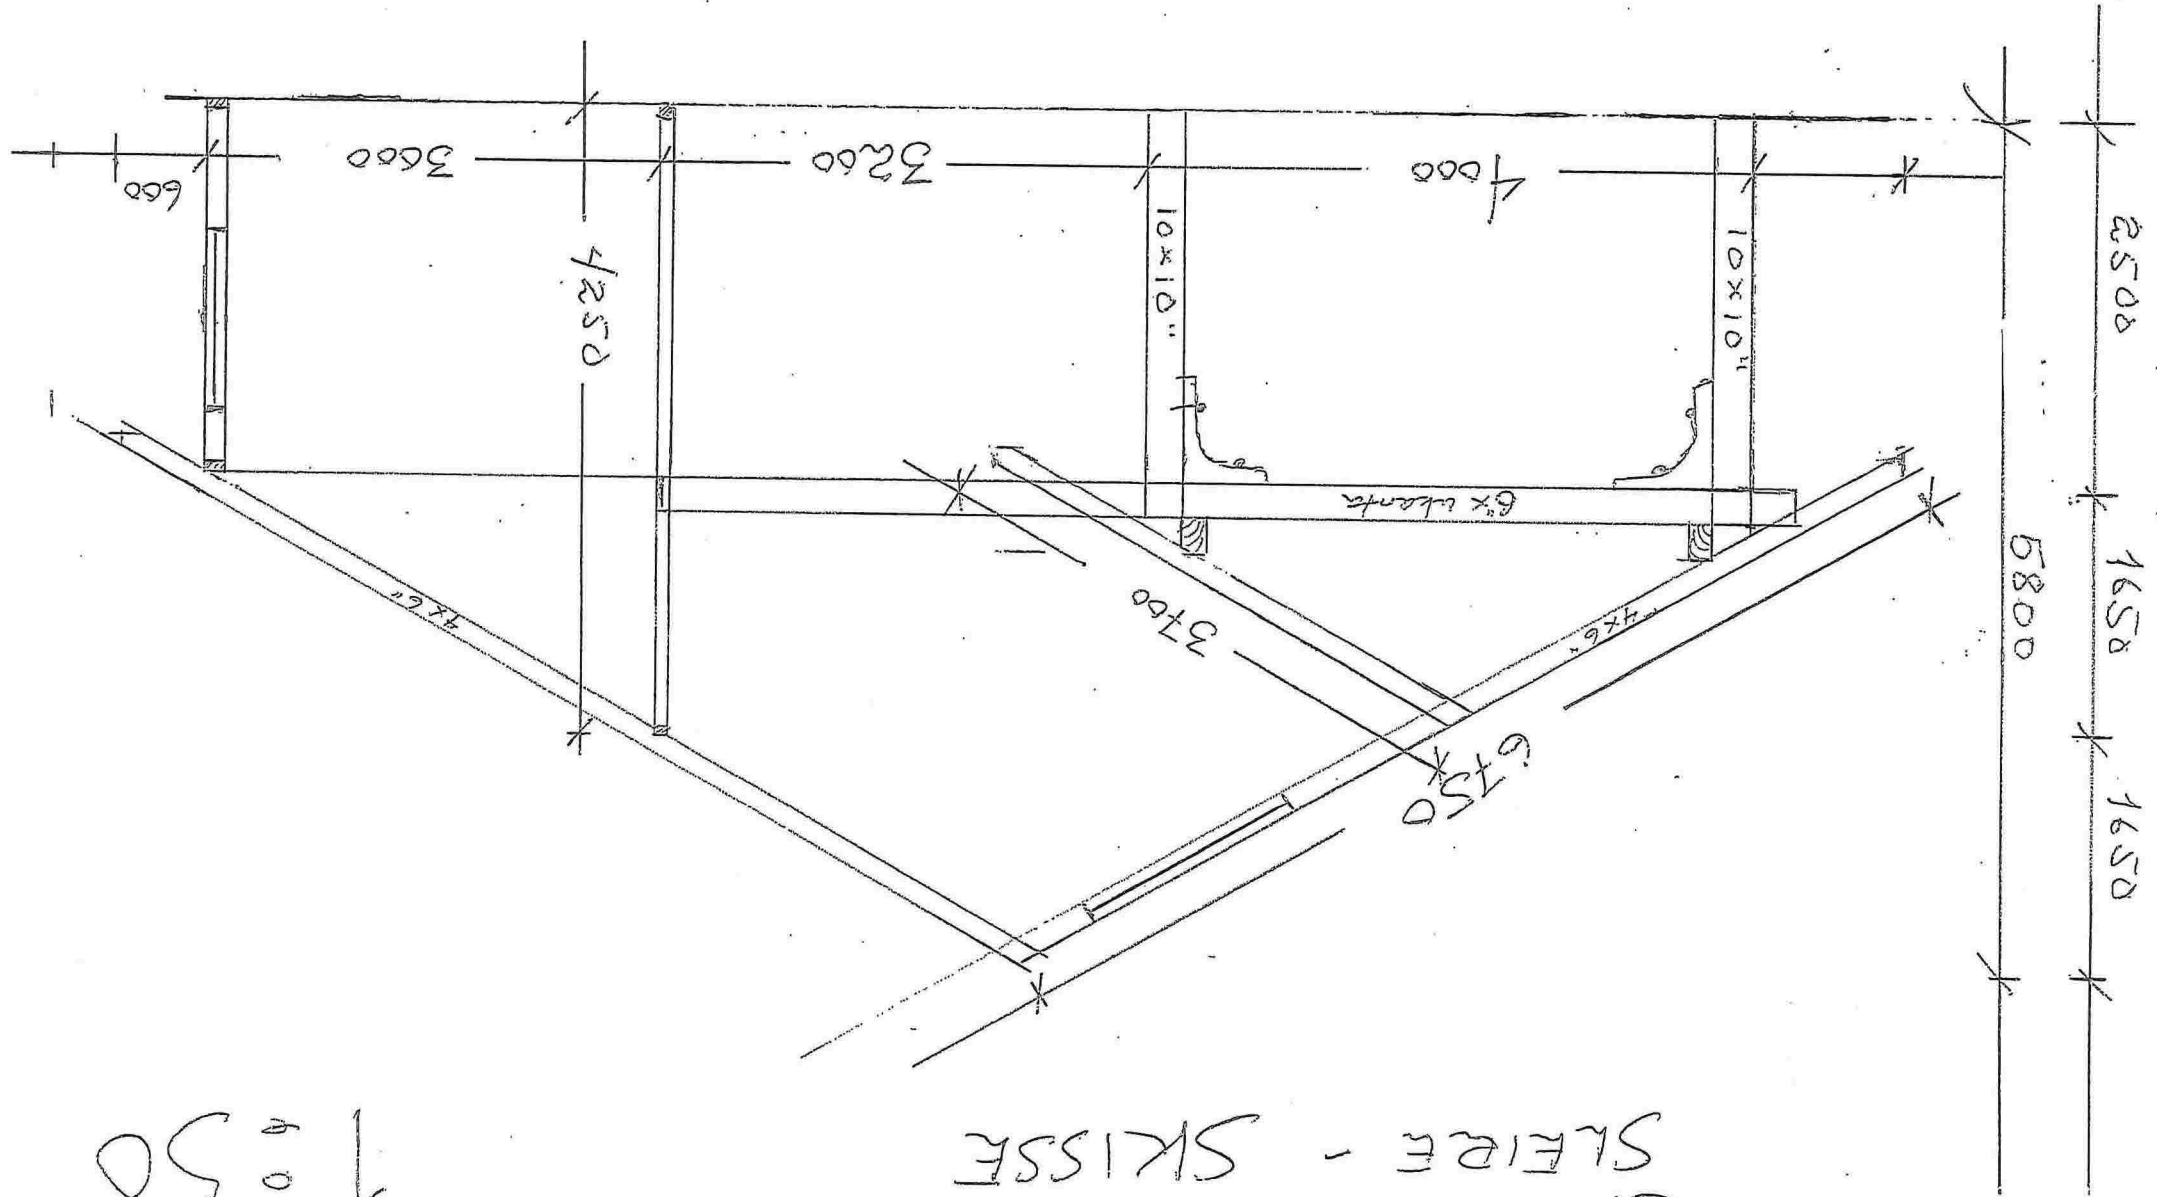


25/11-17
 S. King

29.08.2018
S. Kung

1:50


FASADE VEST

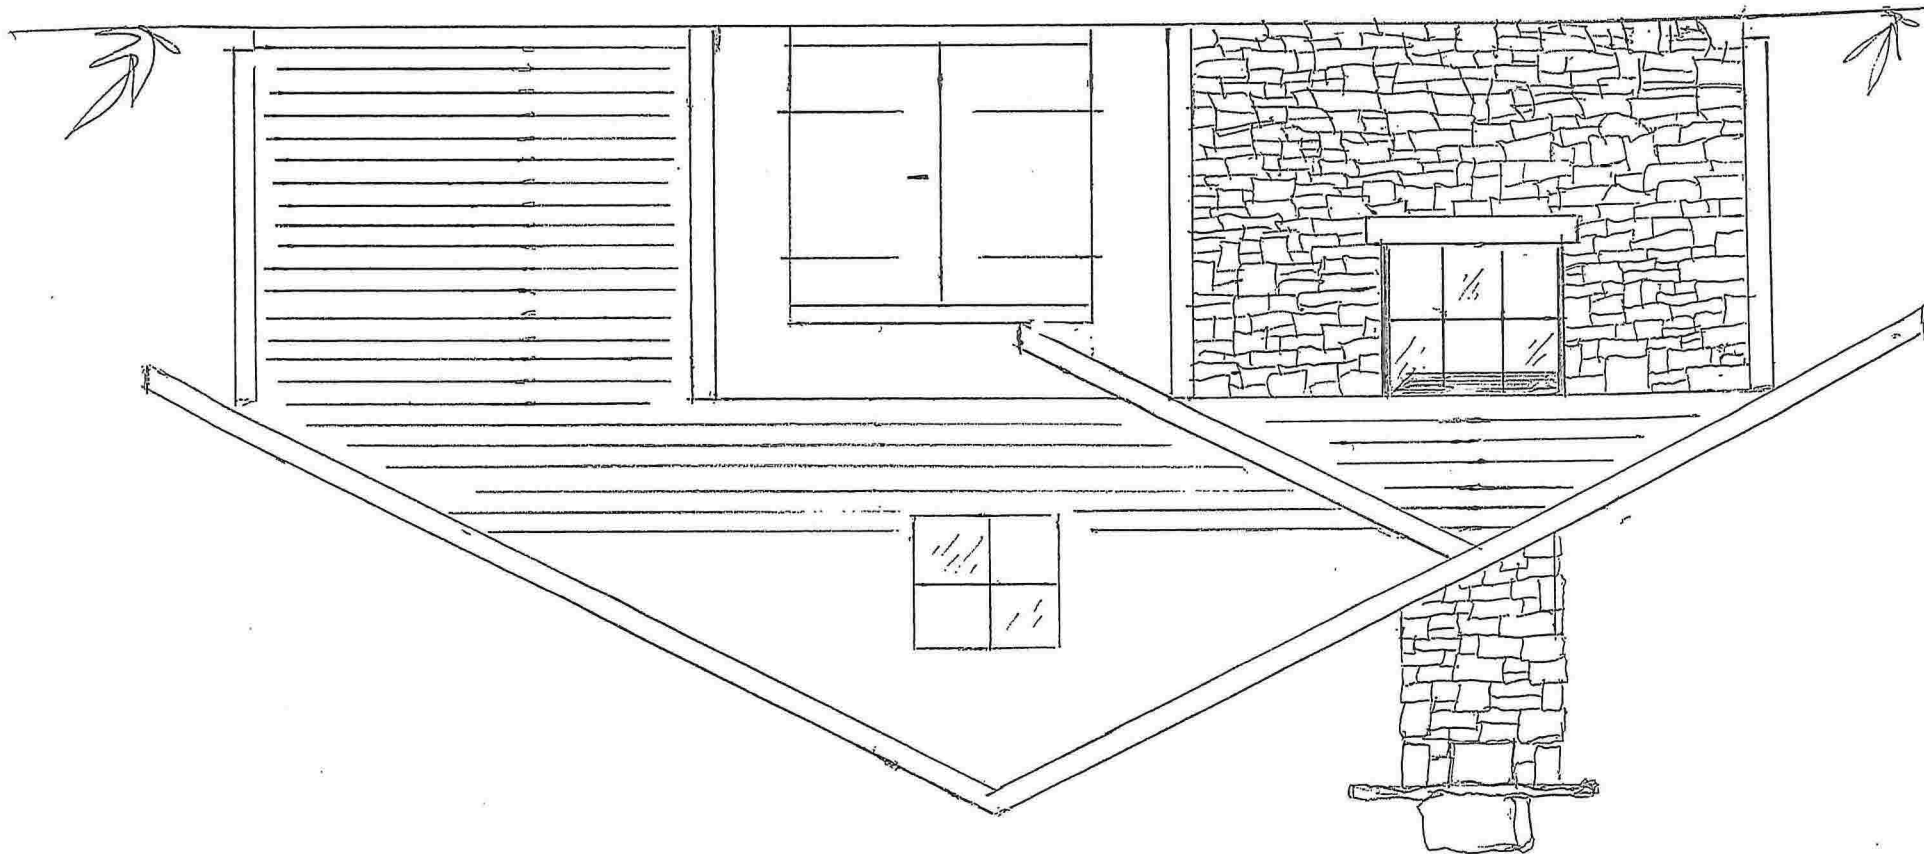


29.08.2018
S. Künge



1:100

FASADE SØR

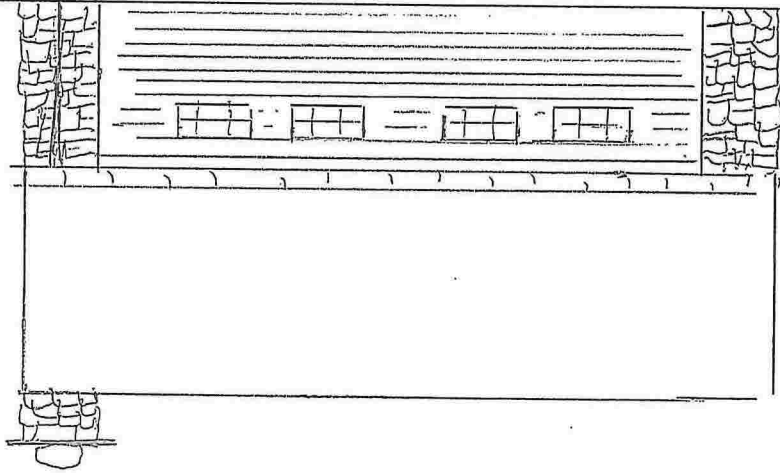

FASADE NORD

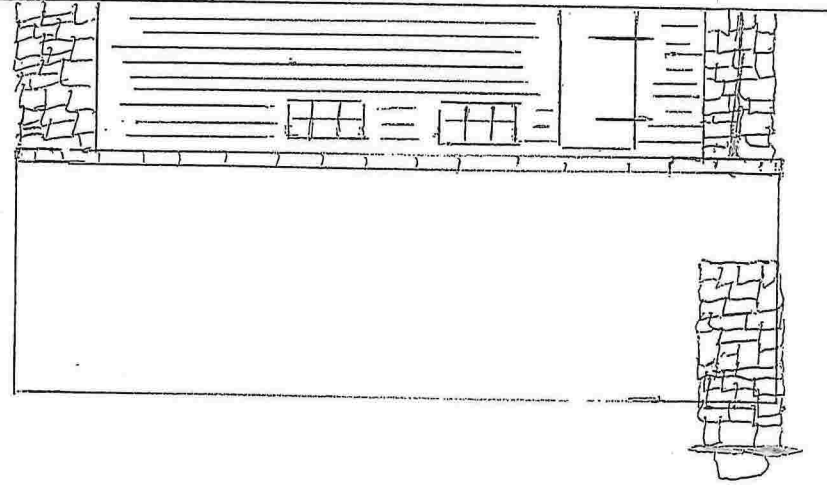

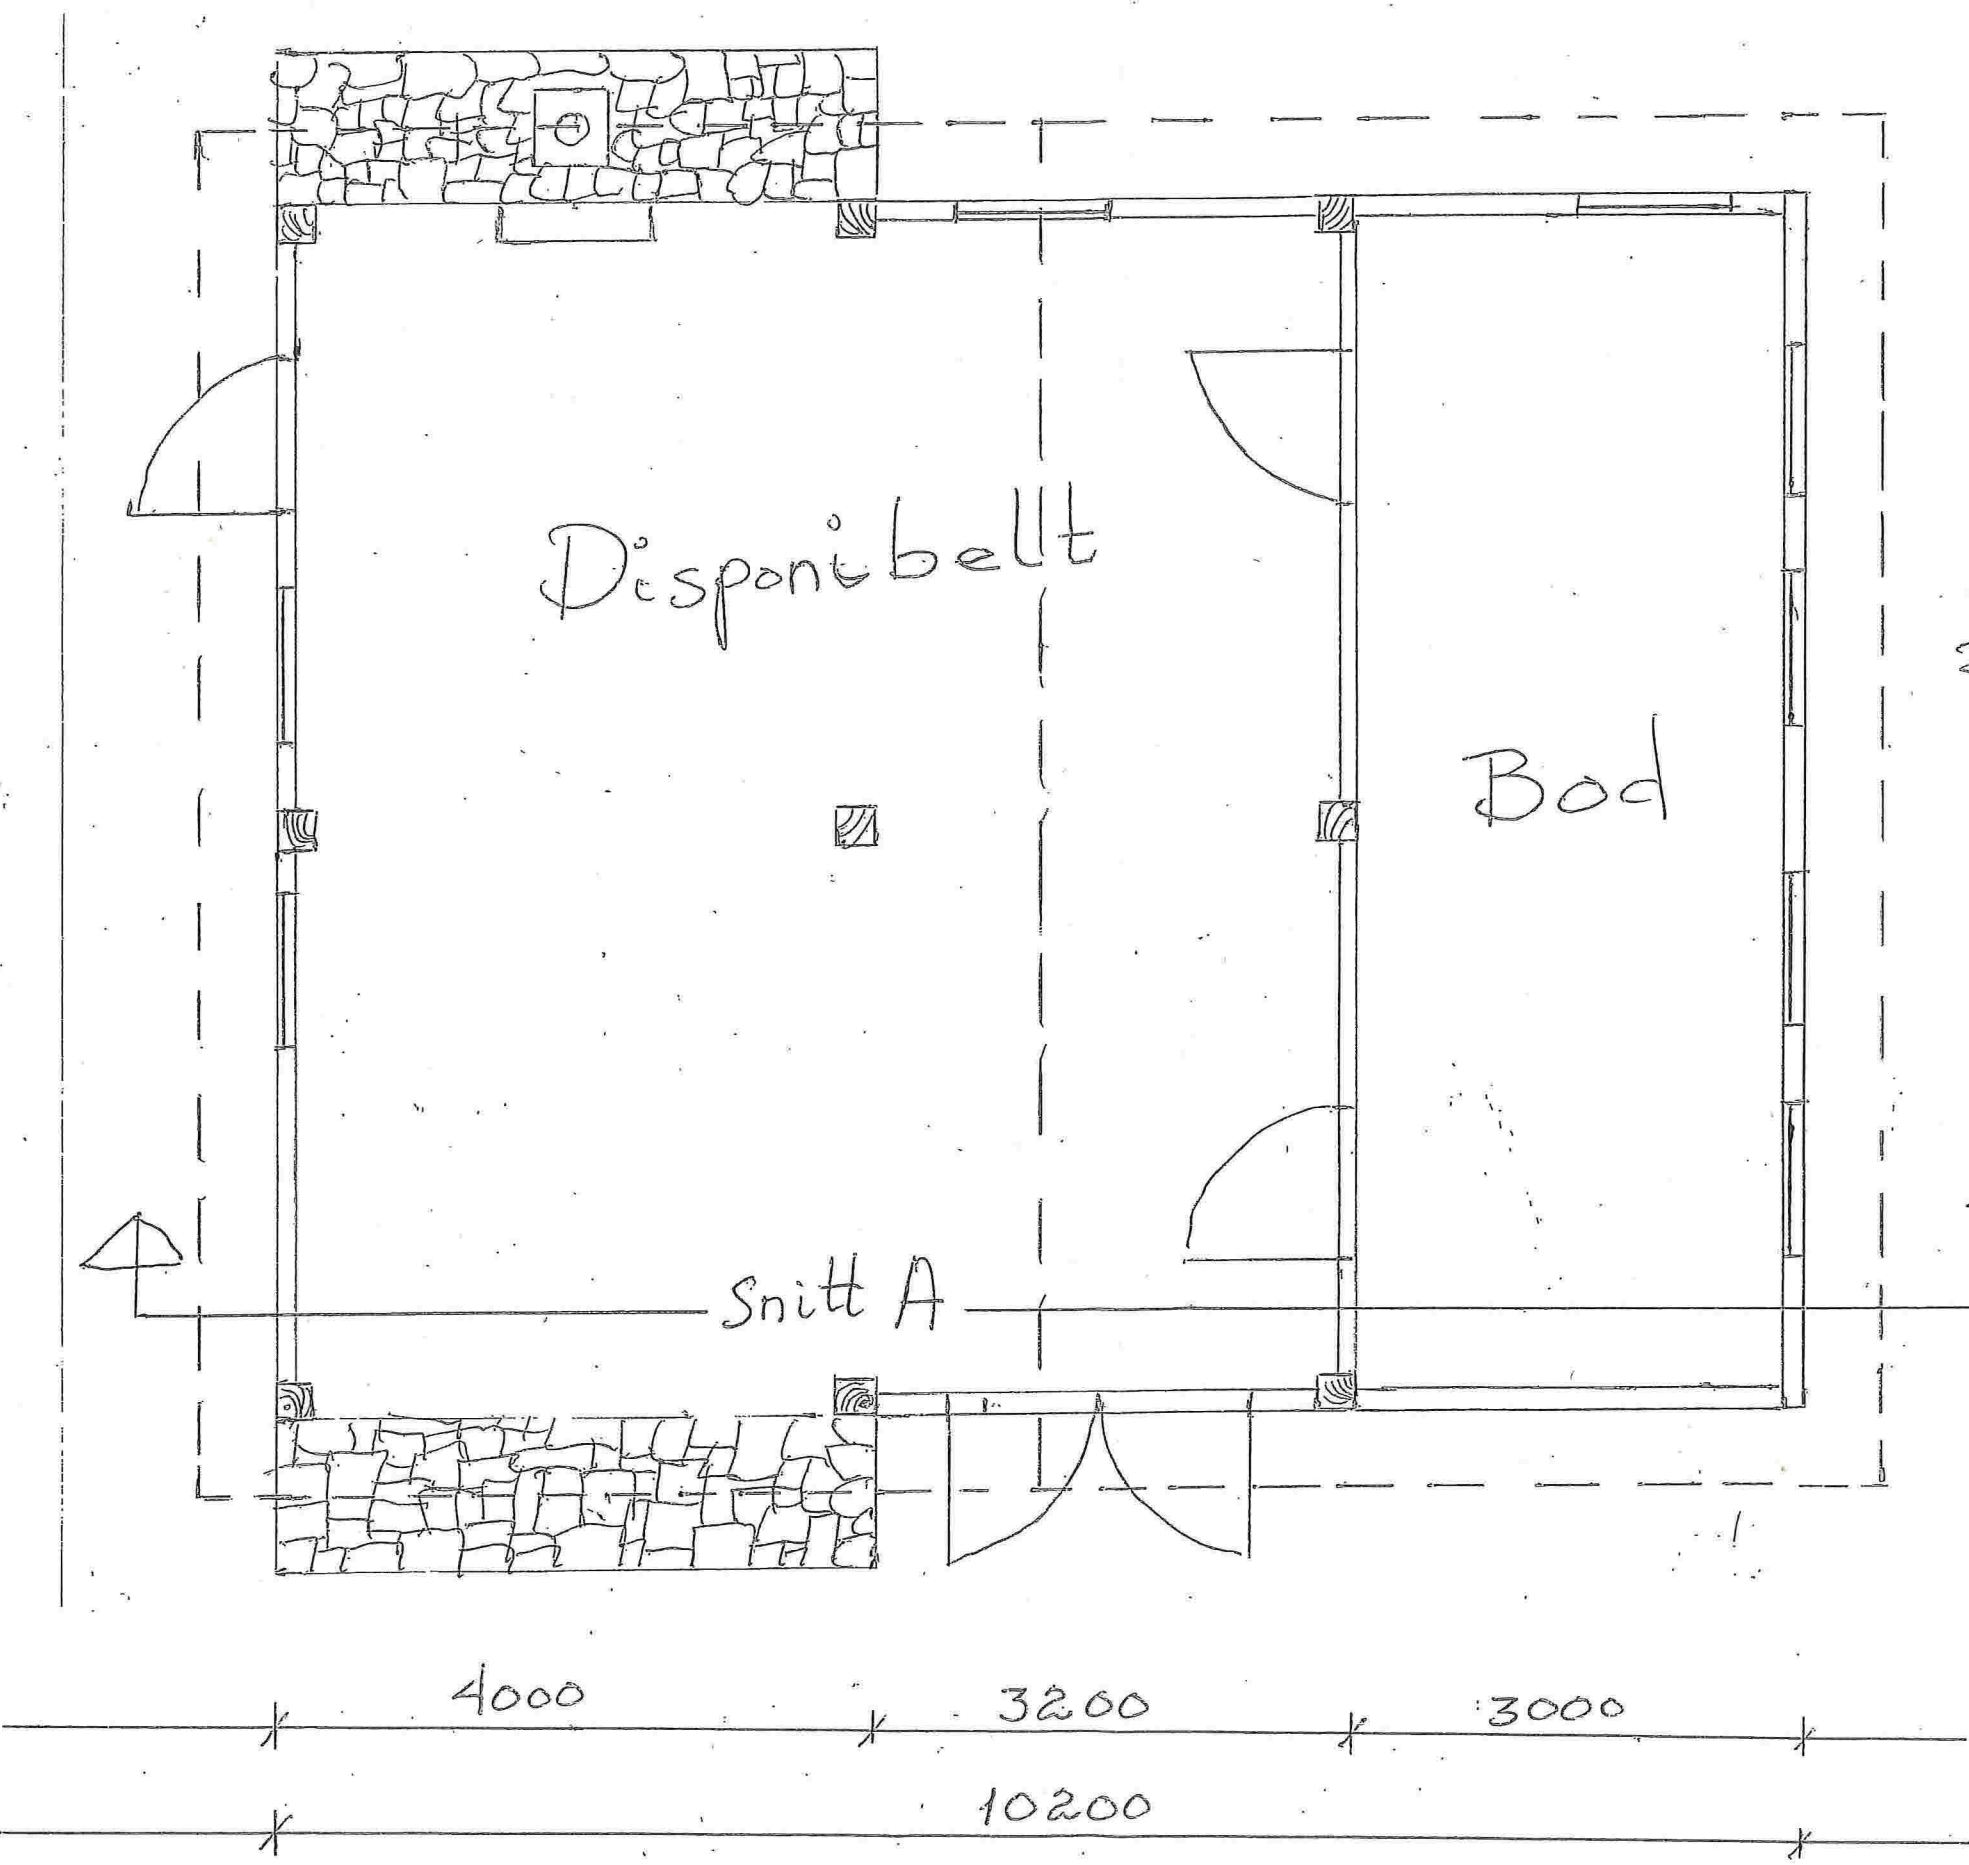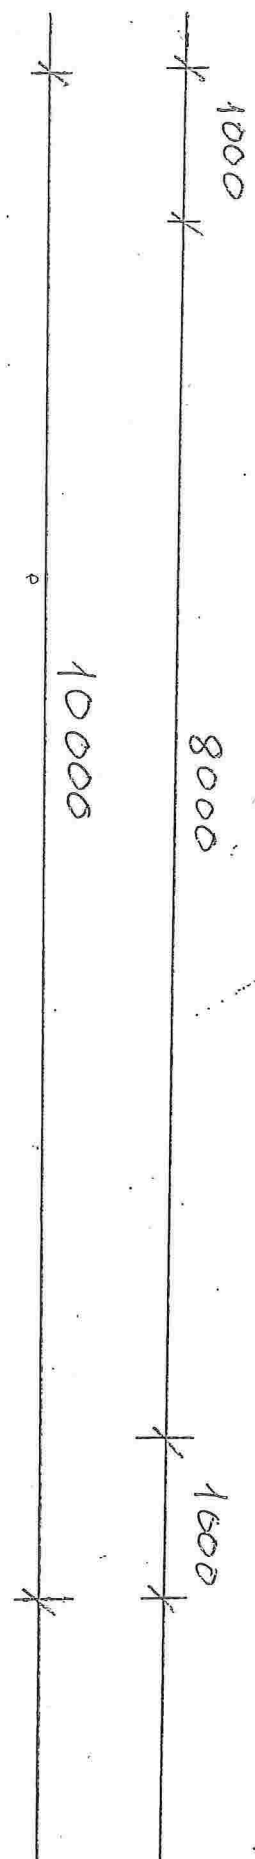


← N

1:50

Plan

11/11-18

S. Keinge

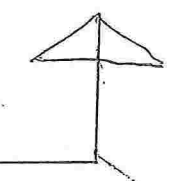

4000

3200

3000

10200