



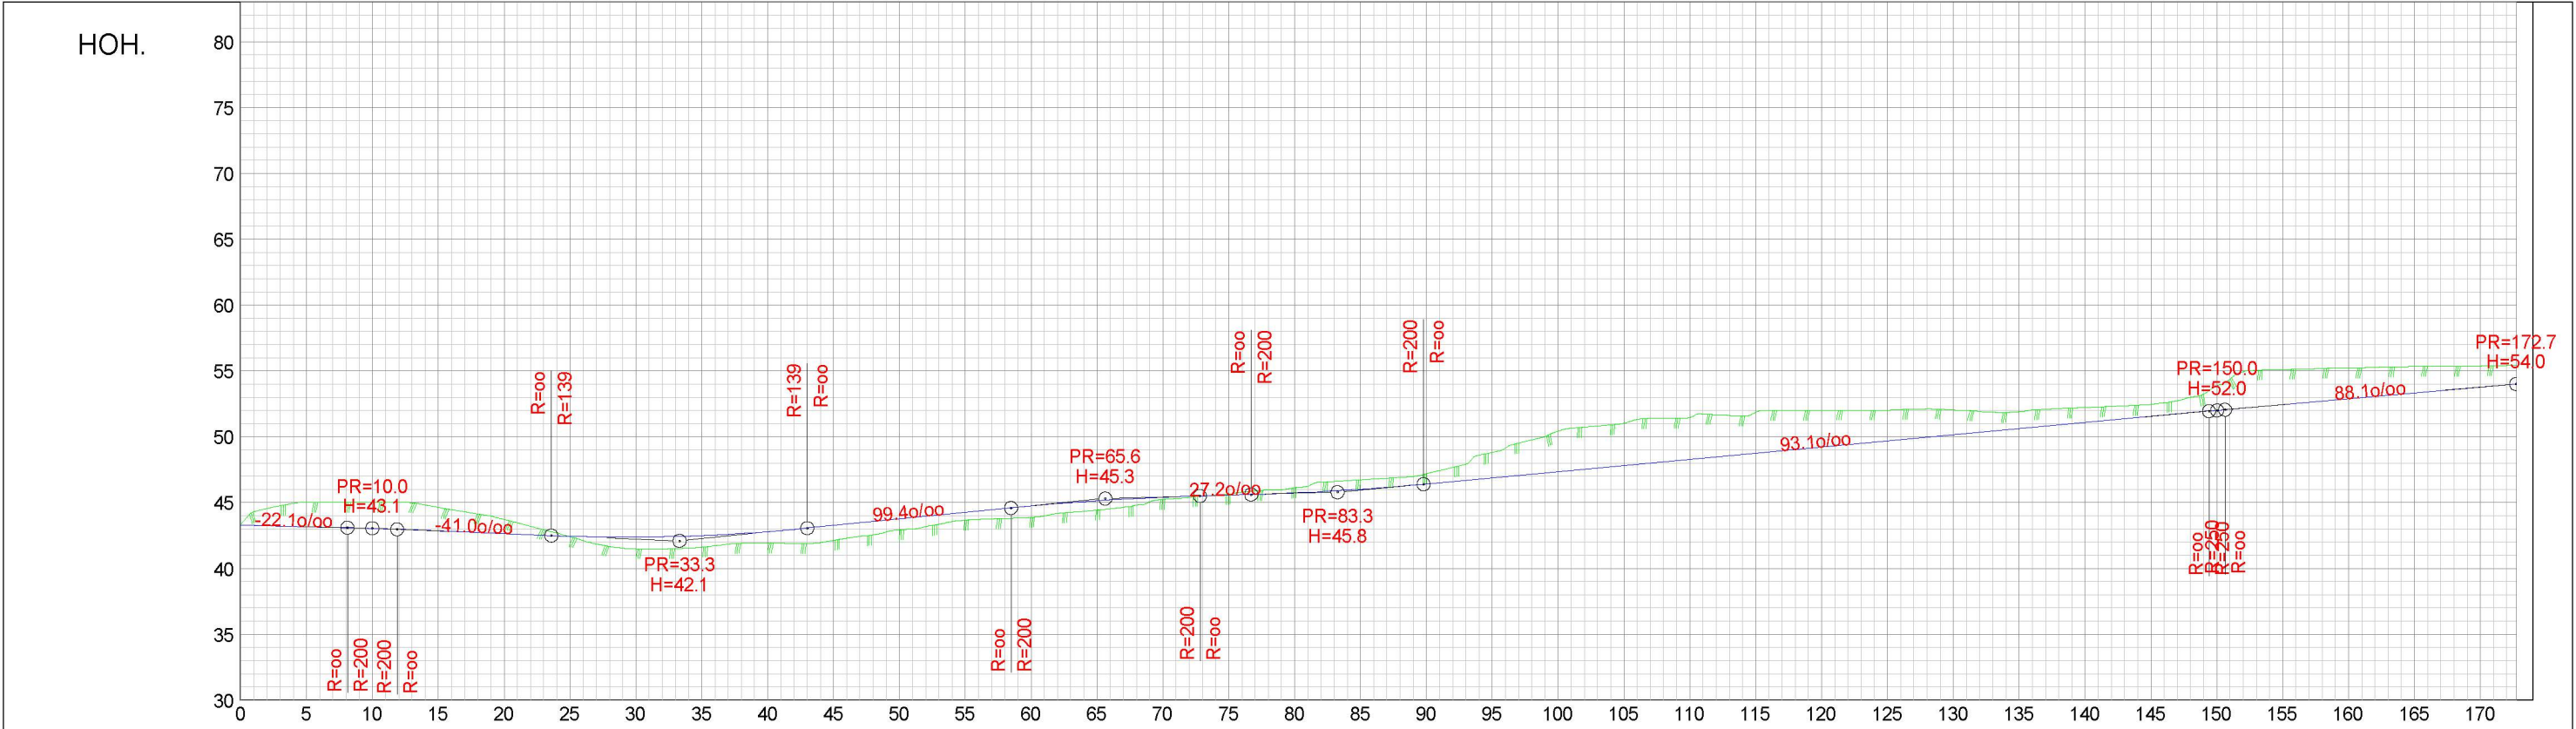

|            |         |       |       |         |       |       |          |       |      |          |      |       |
|------------|---------|-------|-------|---------|-------|-------|----------|-------|------|----------|------|-------|
| HOR. KURV. | R=12.00 |       |       | R=97.53 |       |       | R=157.44 |       |      | R=245.55 |      |       |
| BREDDEUTV. | 0.65 m  |       |       | 0.85 m  |       |       | 0.90 m   |       |      | 0.12 m   |      |       |
| VEIBANE H. | -0.00   | 43.27 | -1.96 | 43.04   | -1.09 | 42.64 | 0.89     | 42.38 | 0.86 | 42.79    | 0.84 | 43.75 |
| SKJ./FYLL. | -0.00   | 43.27 | -1.96 | 43.04   | -1.09 | 42.64 | 0.89     | 42.38 | 0.86 | 42.79    | 0.84 | 43.75 |

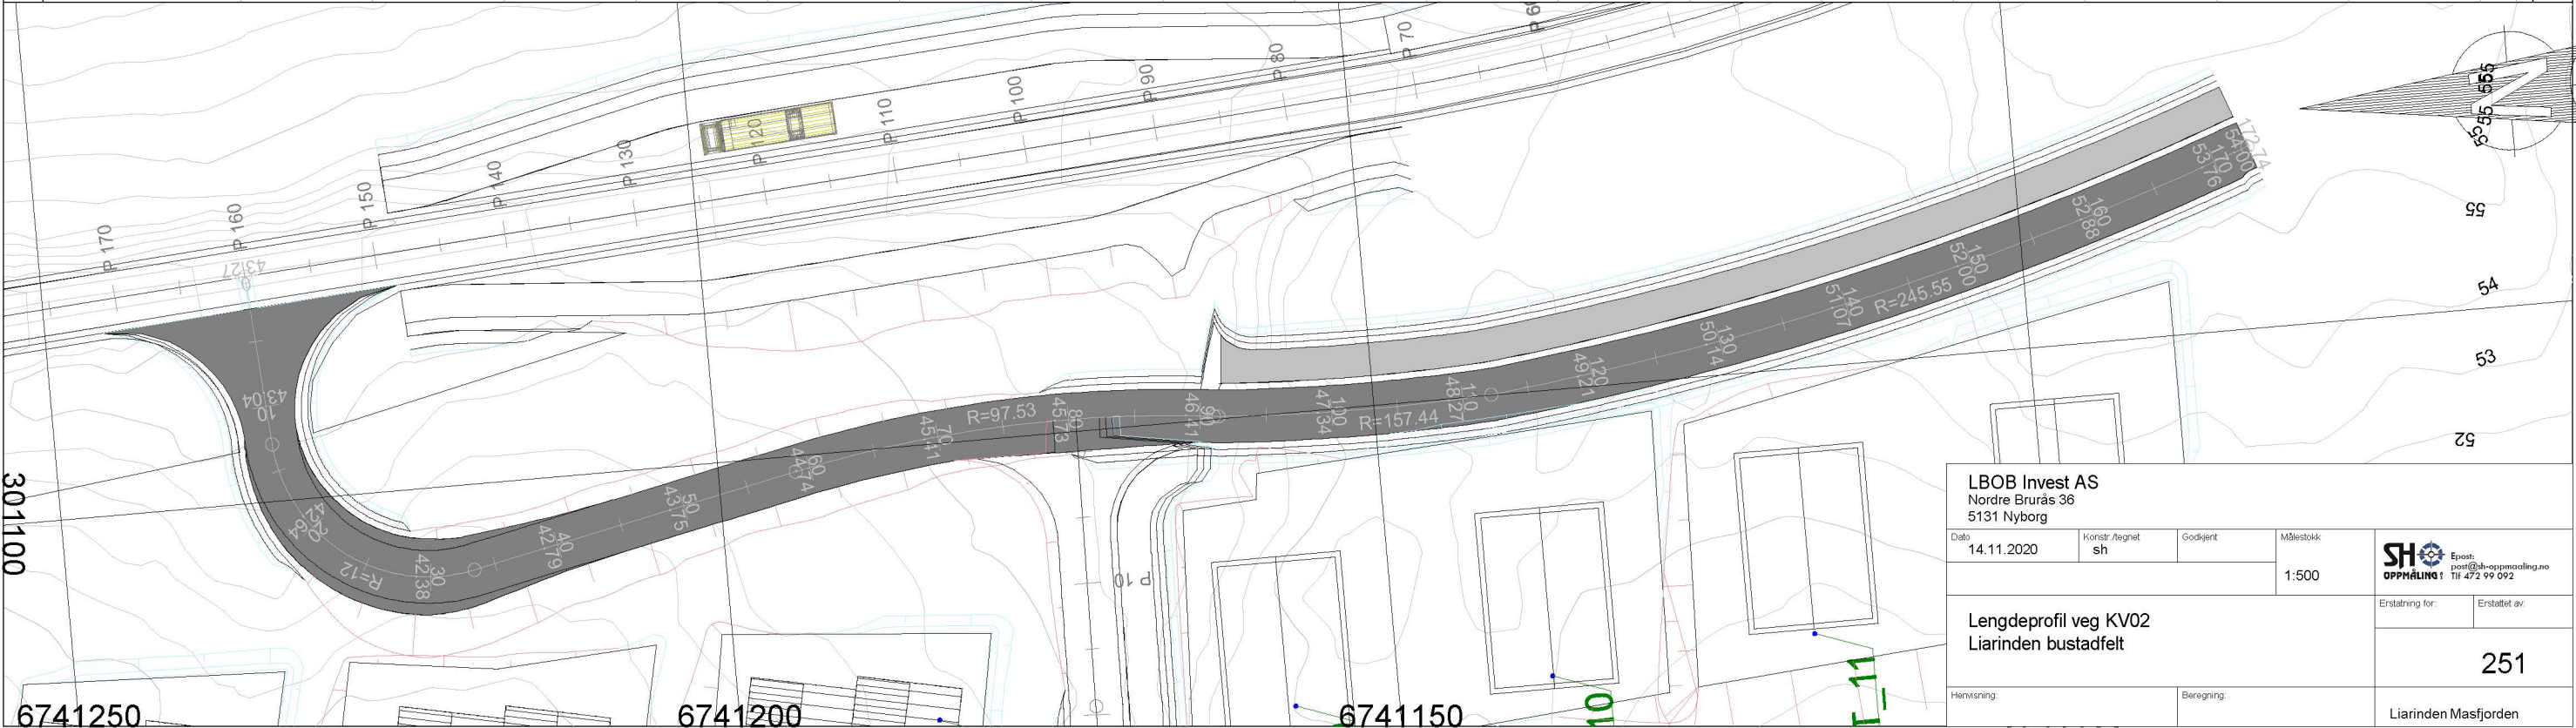

LBOB Invest AS  
Nordre Brurås 36  
5131 Nyborg

Dato  
14.11.2020

Konstr./tegn  
sh

Godkjent

Målestokk  
1:500

SH

Oppmåling

Epost:  
post@sh-oppmaling.no

Tlf: 472 99 092

Lengdeprofil veg KV02  
Liarinden bustadfelt

Erstatning for:  
Erstattet av:  
251

Hensetting:

Beregning:

Liarinden Masfjorden







