


HOR. KURV.																															
BREDDEUTV.																															
VEIBANE H.	0.00	36.66	-0.53	36.09	-0.77	35.31	-1.08	34.53	-1.24	33.76	-1.42	33.33	-1.08	33.35	-0.00	33.64	1.48	33.96	-0.20	34.29	-0.25	34.63	-3.02	35.01	-2.28	35.40	-2.27	35.51	-3.16	35.44	35.37
SKJ./FYLL.	0.00		-0.53		-0.77		-1.08		-1.24		-1.42		-1.08		-0.00		1.48		-0.20		-0.25		-3.02		-2.28		-2.27		-3.16		35.37

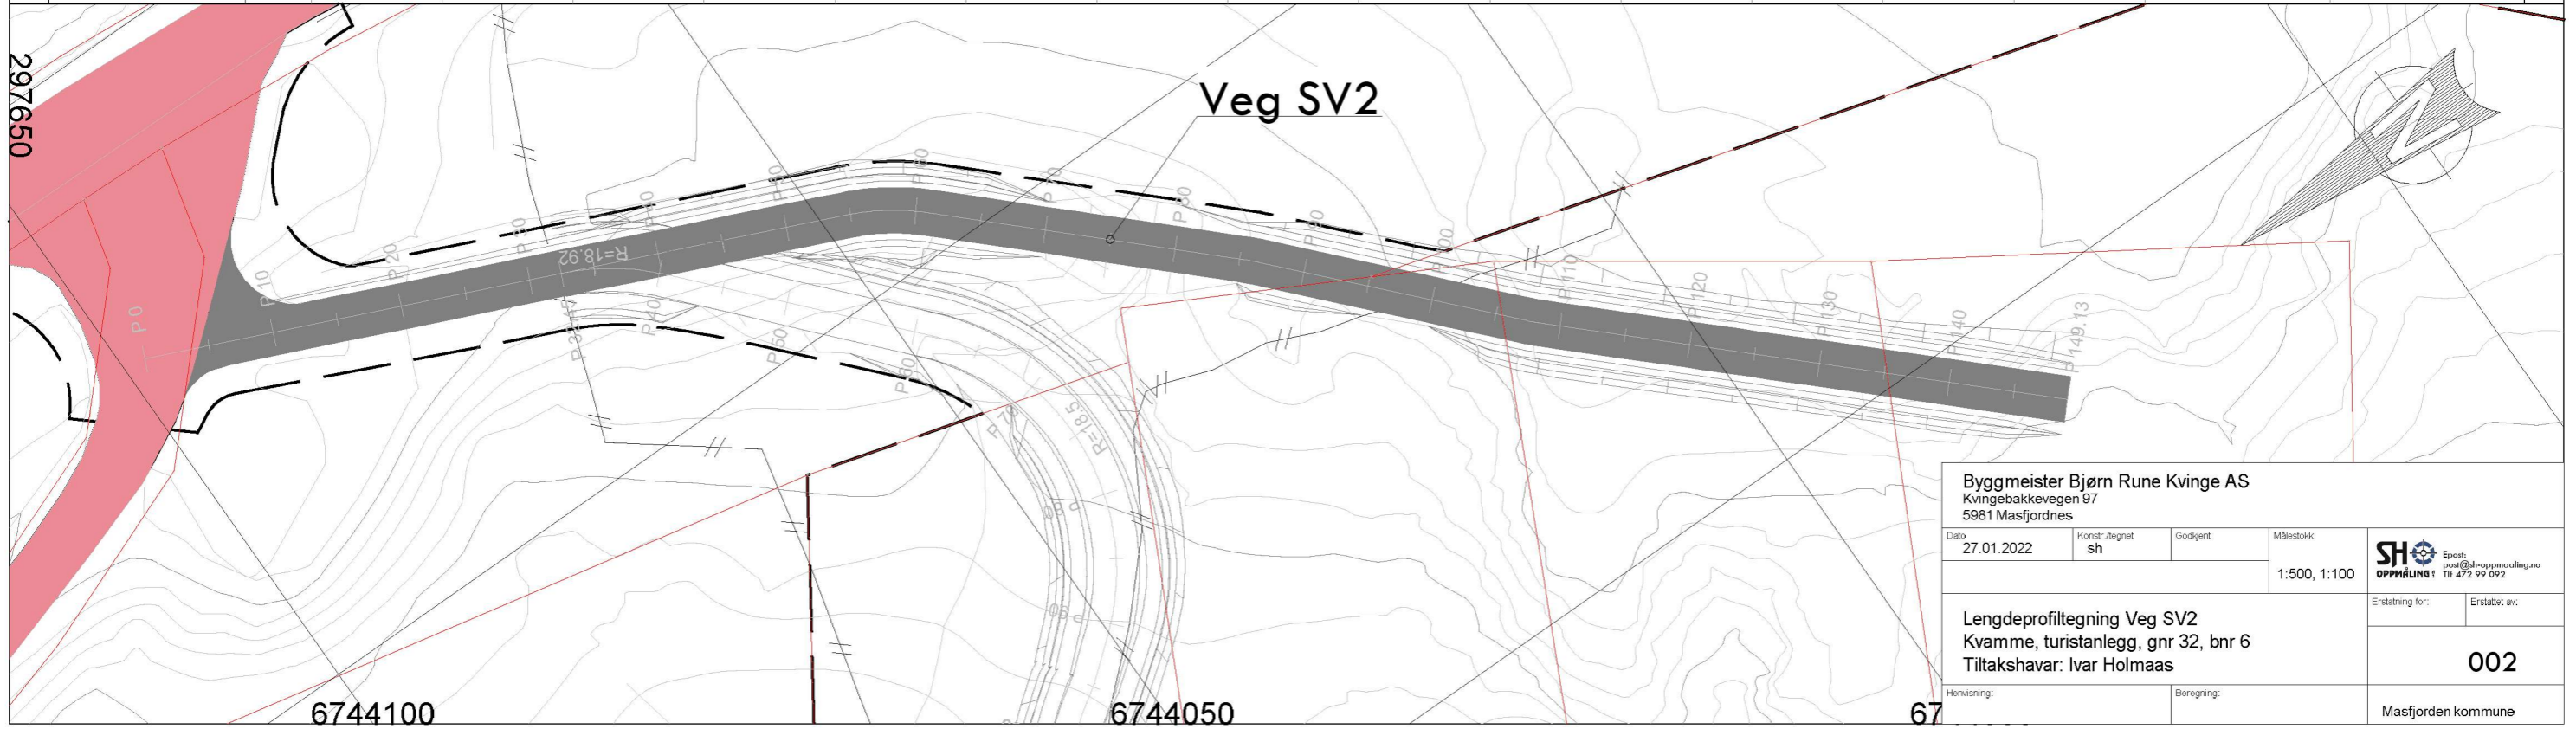

Byggmeister Bjørn Rune Kvinge AS  
 Kvingebakkevegen 97  
 5981 Masfjordnes


Dato: 27.01.2022    Konstr./regnet: sh    Godkjent:    Målestokk: 1:500, 1:100

**SH** OPPMÅLING 1 Epost: post@sh-oppmaling.no Tlf: 472 99 092


Lengdeprofiltegning Veg SV2  
 Kvamme, turistanlegg, gnr 32, bnr 6  
 Tiltakshavar: Ivar Holmaas

Erstatning for:    Erstatet av: **002**


Henvisning:    Beregning:    Masfjorden kommune

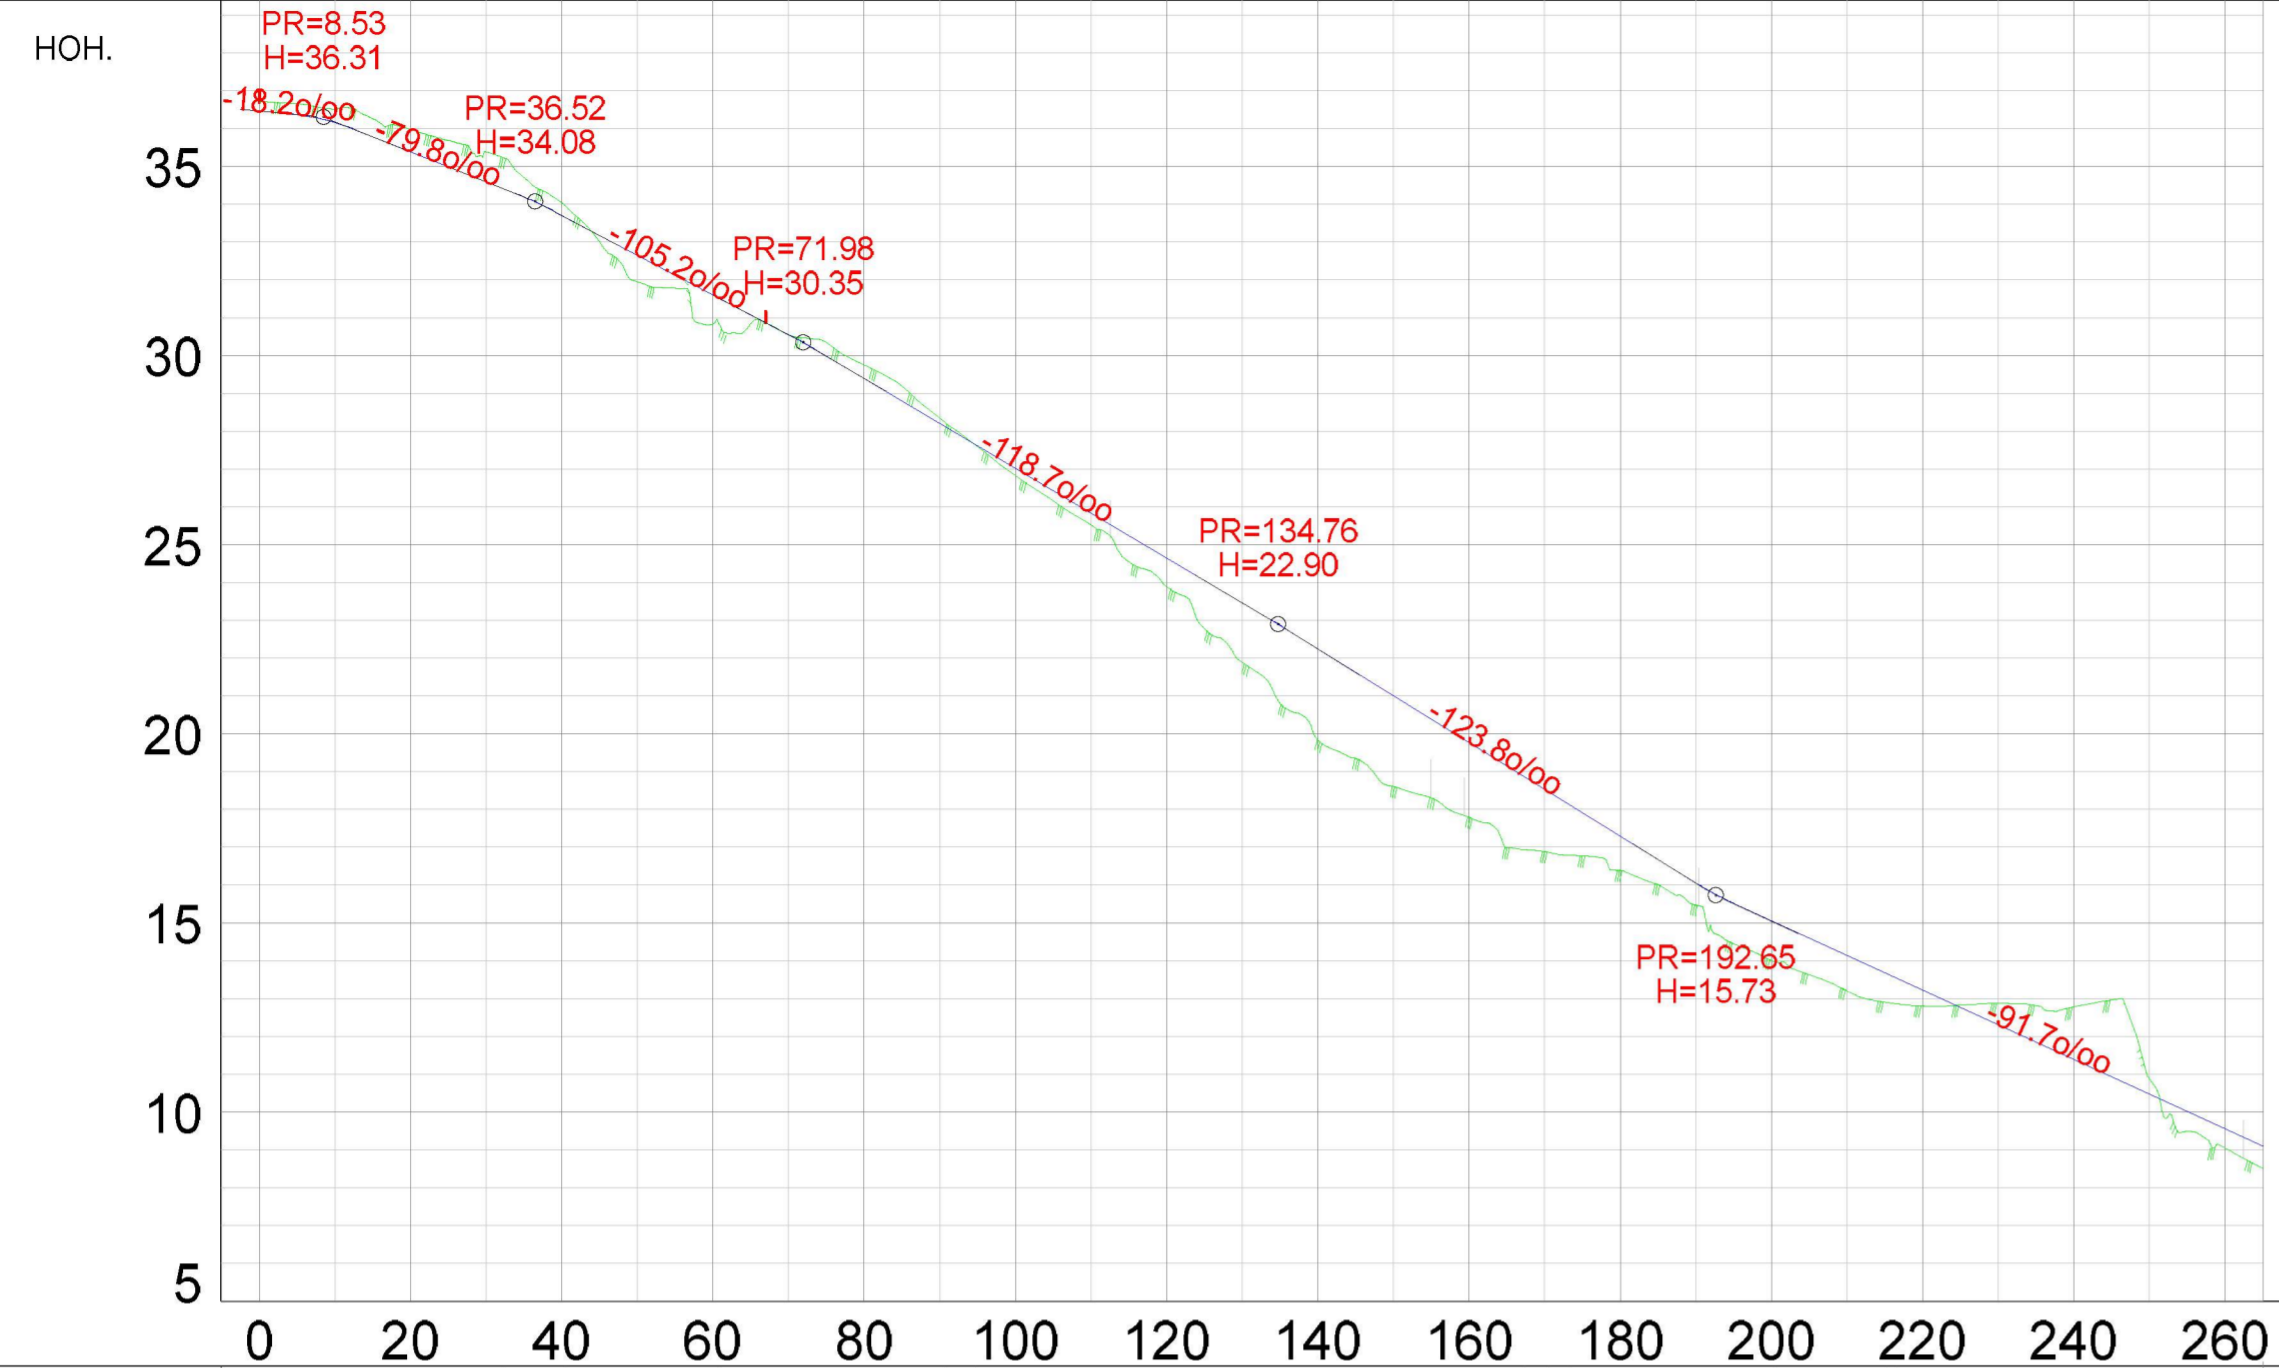

### Tverrprofiler

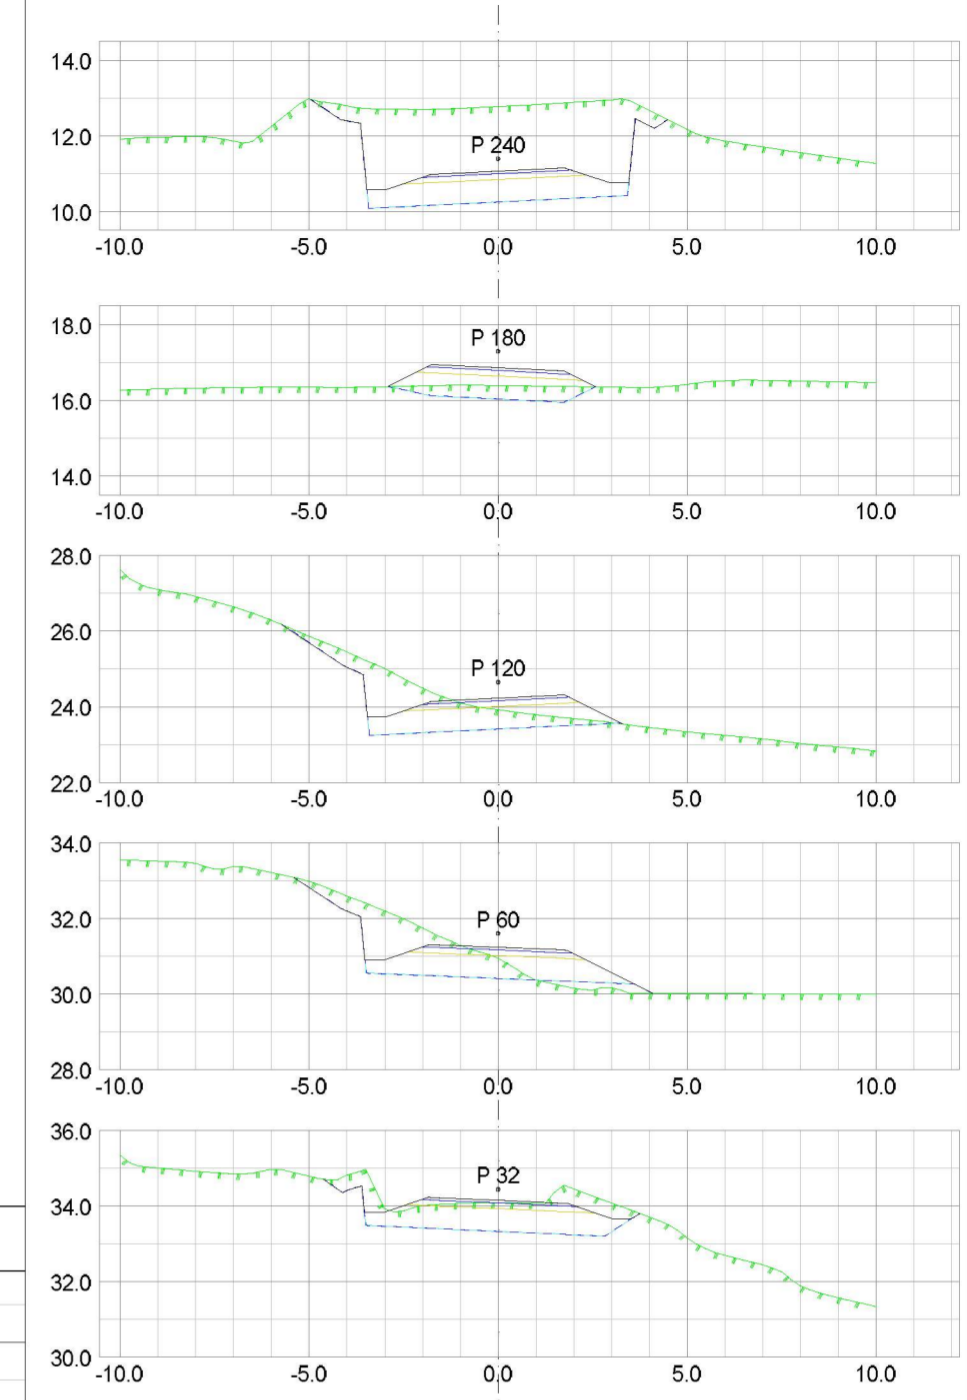

HOR. KURV.				R=18.50		R=80.59										R=40.00		R=44.00										
BREDDEUTV.				0.09 m		0.07 m		0.07 m		0.07 m		0.07 m		0.07 m		0.07 m		0.07 m										
VEIBANE H.				34.40	33.71	32.66	31.61	30.56	29.40	28.21	27.02	25.84	24.65	23.46	22.25	21.01	19.77	18.54	17.30	16.06	15.06	14.14	13.22	12.31	11.39	10.47	9.56	9.10
SKJ./FYLL.	-0.34	-0.58	-0.78	-0.33	0.71	0.78	0.00	-0.35	-0.13	0.19	0.31	0.73	1.56	2.40	2.40	1.98	1.66	0.91	0.59	1.05	0.93	0.42	-0.57	-1.39	-0.40	0.52	0.60	

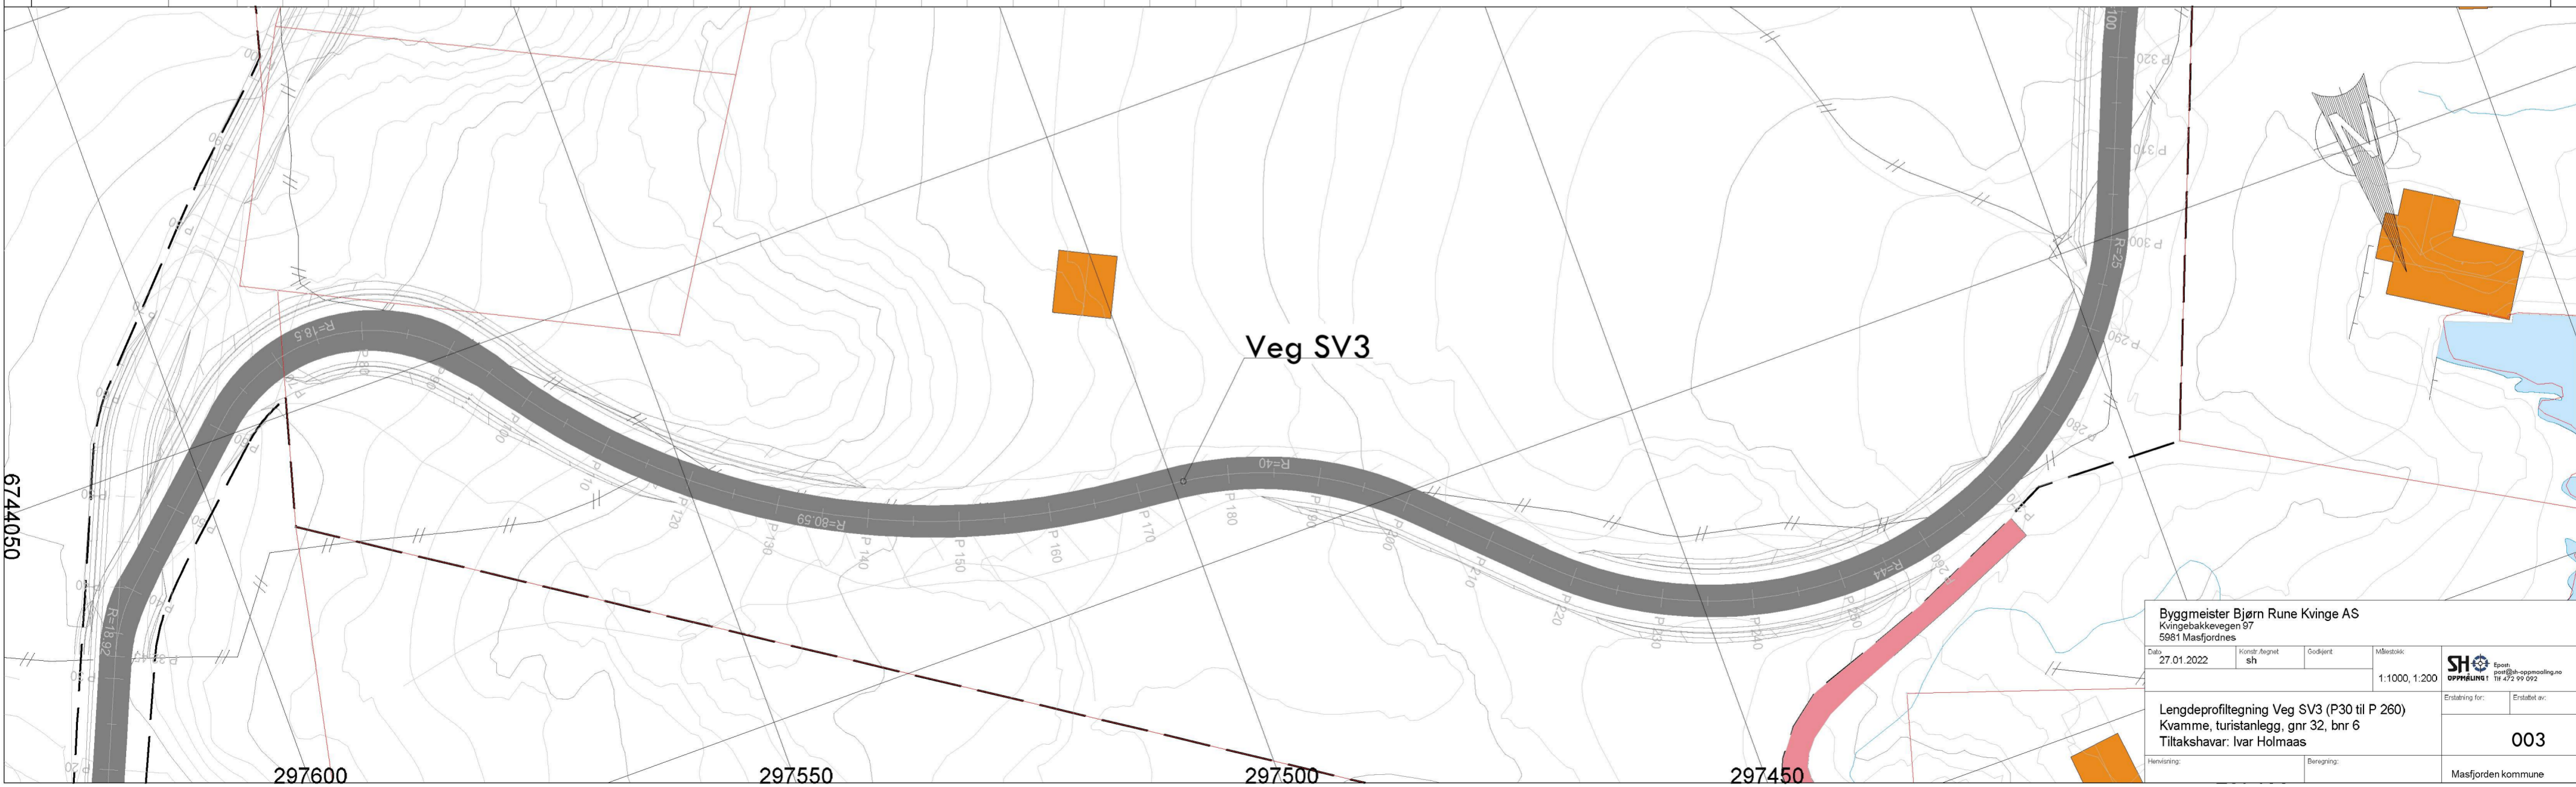

**Byggmeister Bjørn Rune Kvinge AS**  
 Kvingebakkevegen 97  
 5961 Masfjordnes

Dato: 27.01.2022    Kontr. Avgret: sh    Godkjert:    Målestokk: 1:1000, 1:200

**Lengdeprofiltegning Veg SV3 (P30 til P 260)**  
 Kvamme, turistanlegg, gnr 32, bnr 6  
 Tiltakshavar: Ivar Holmaas

Opprettet av: **003**  
 Masfjordnes kommune

