


Handr:
1:100
Fasade

MOT WEST

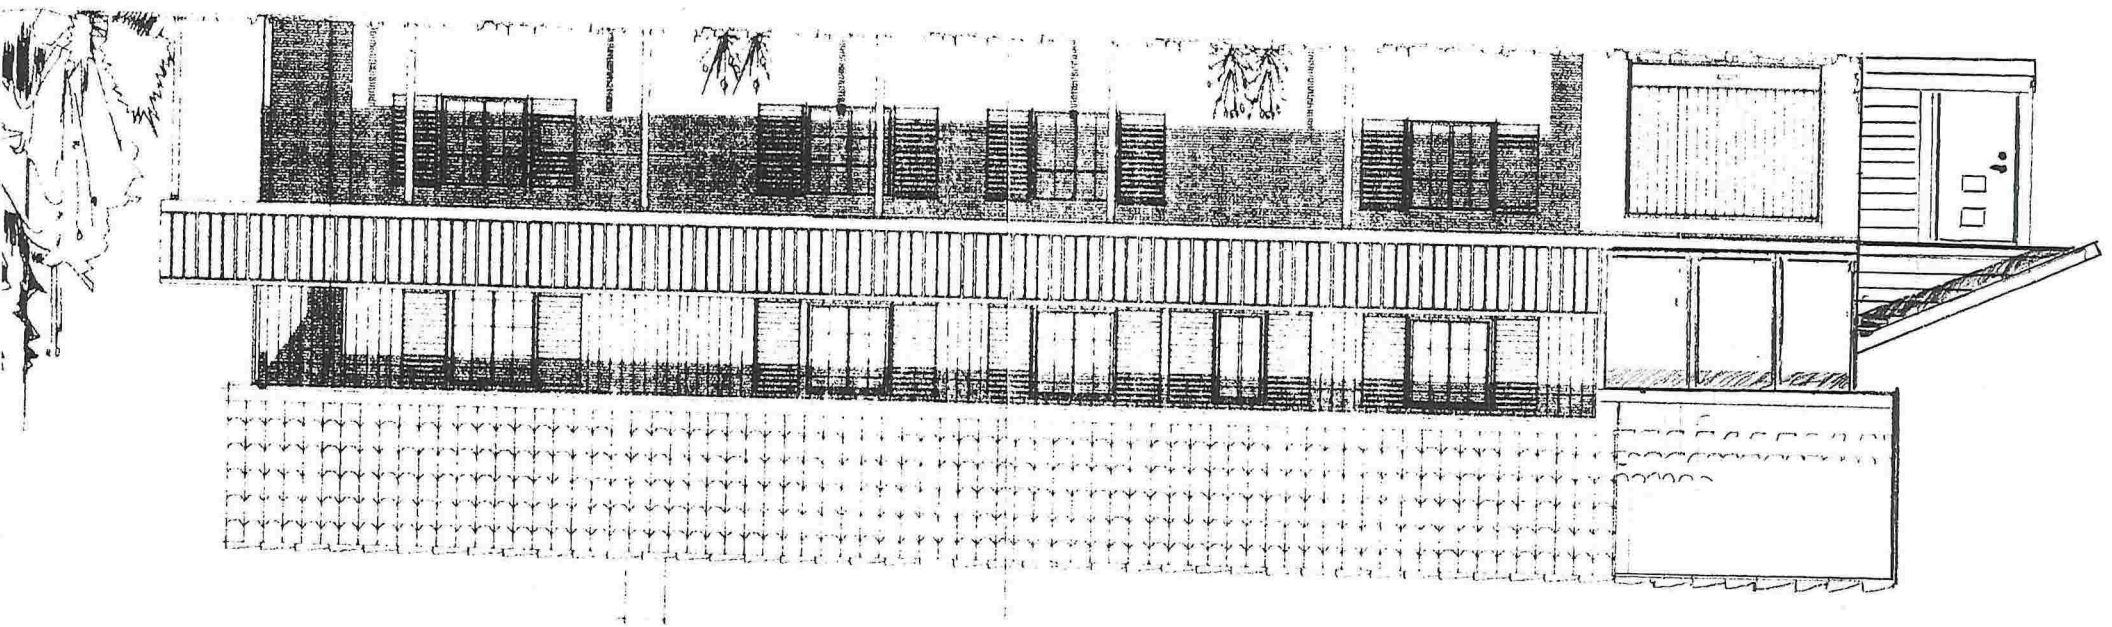




MOT NORD

Fasade	1:50
Adr:	

1:100
Fassade
Hd.r.:

MOT AUST

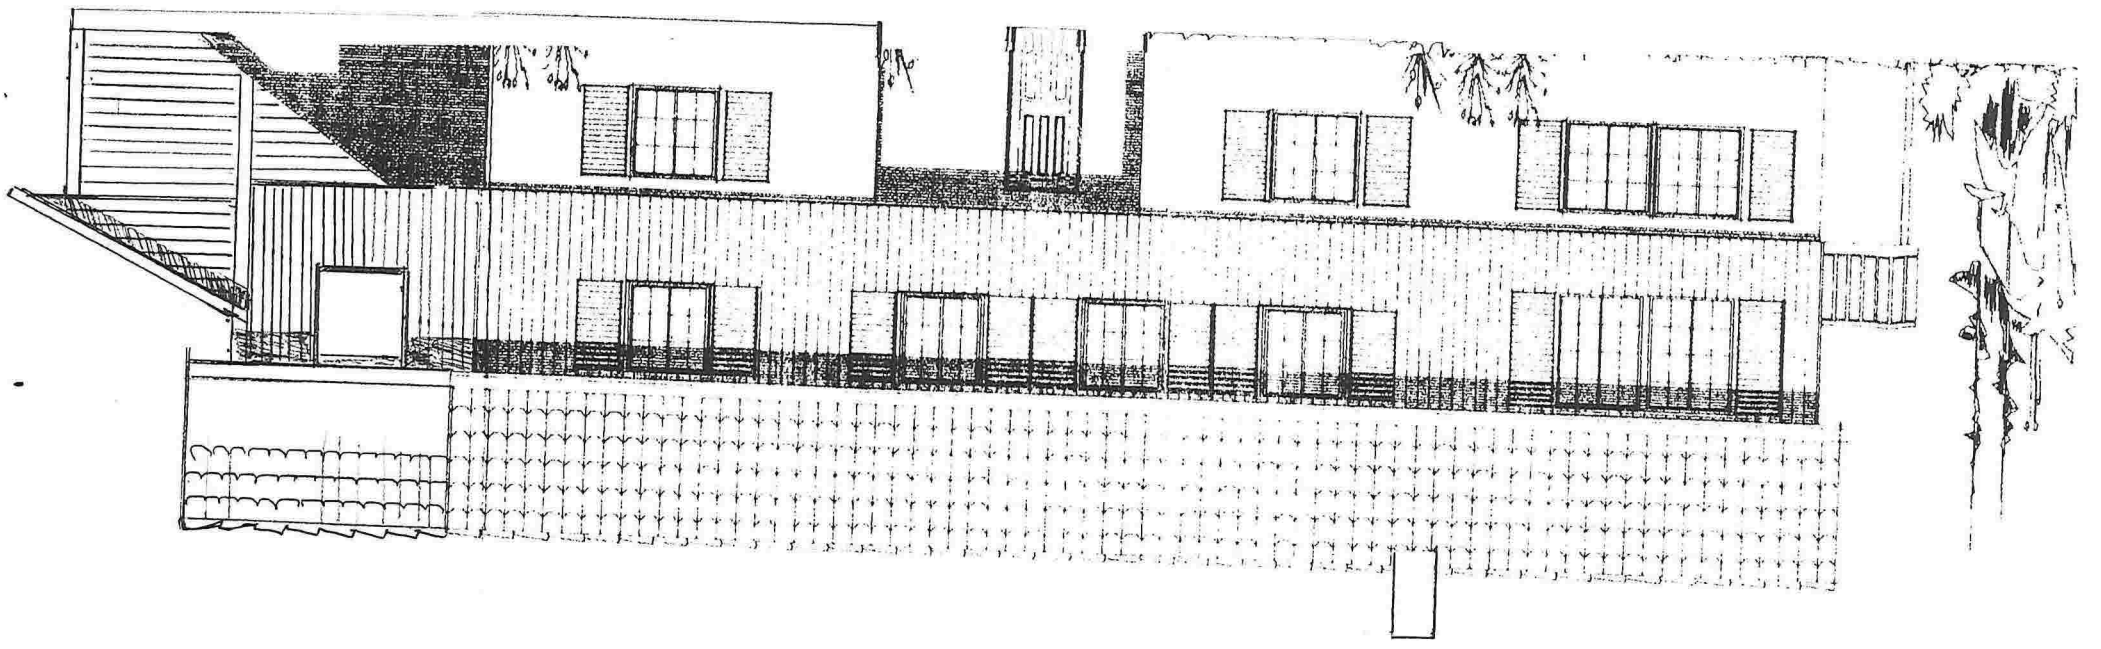






FASAD



FASAD

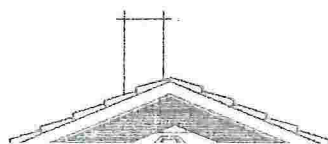

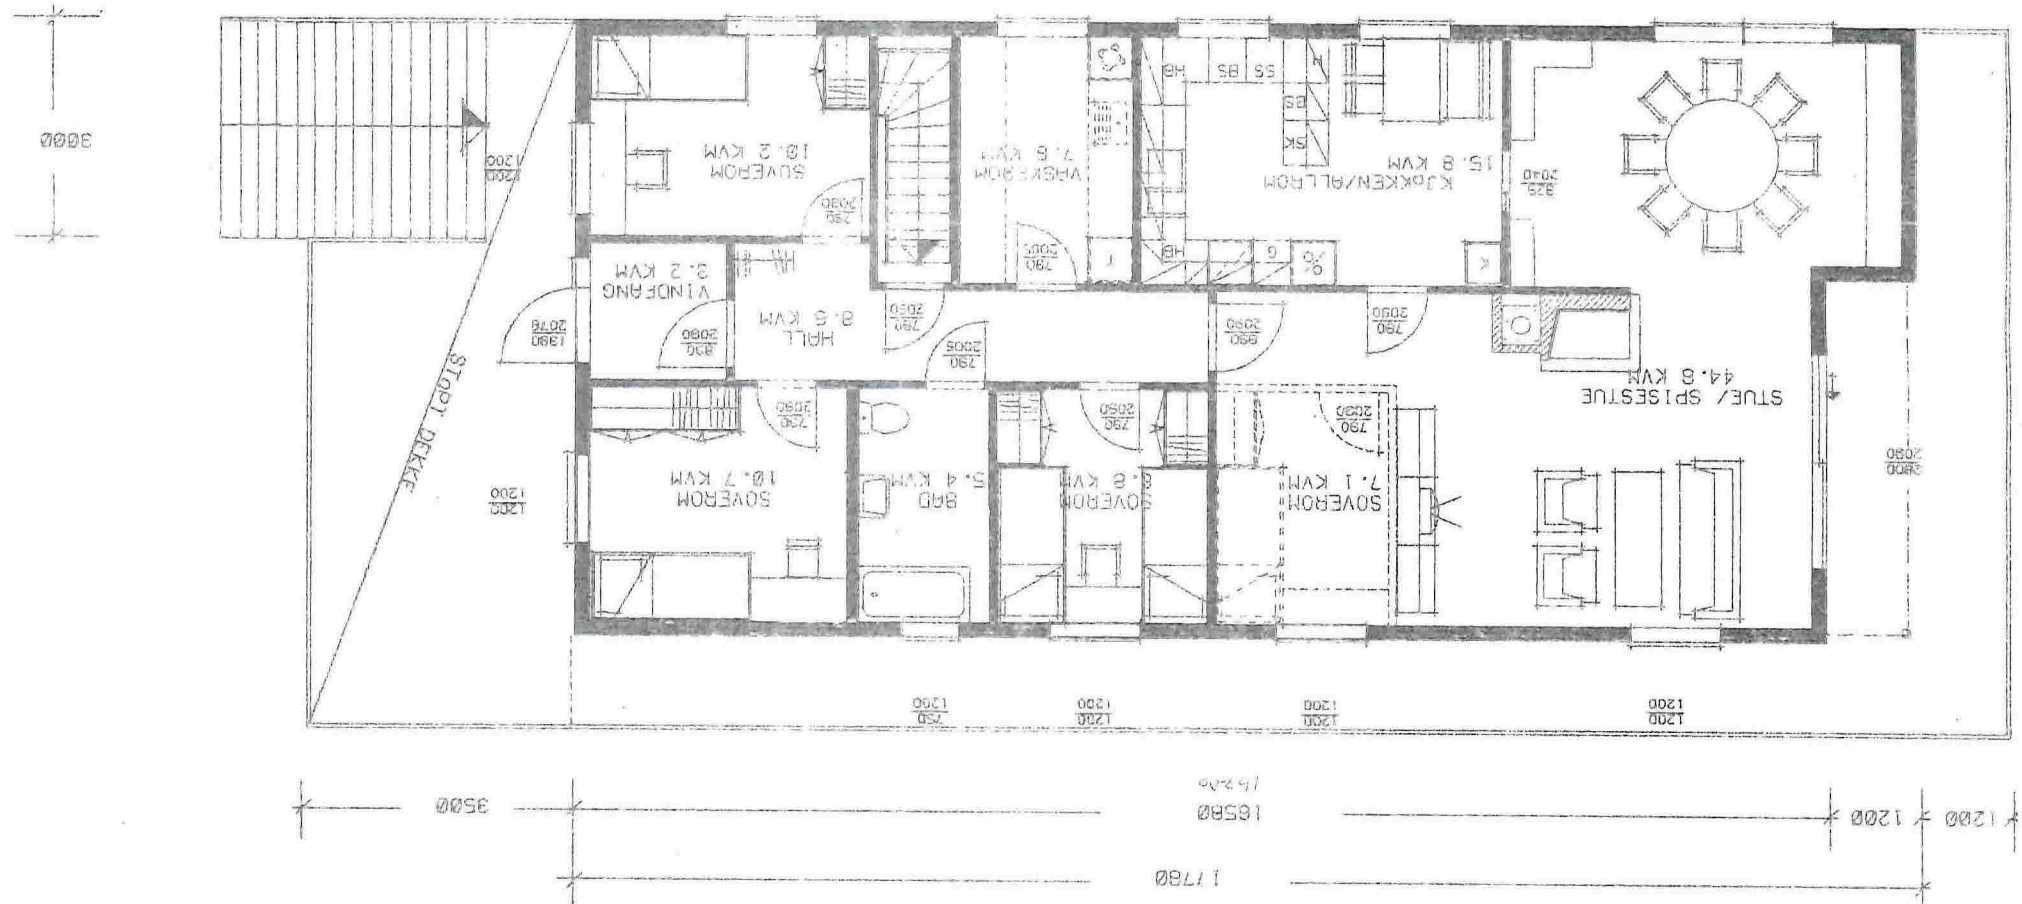

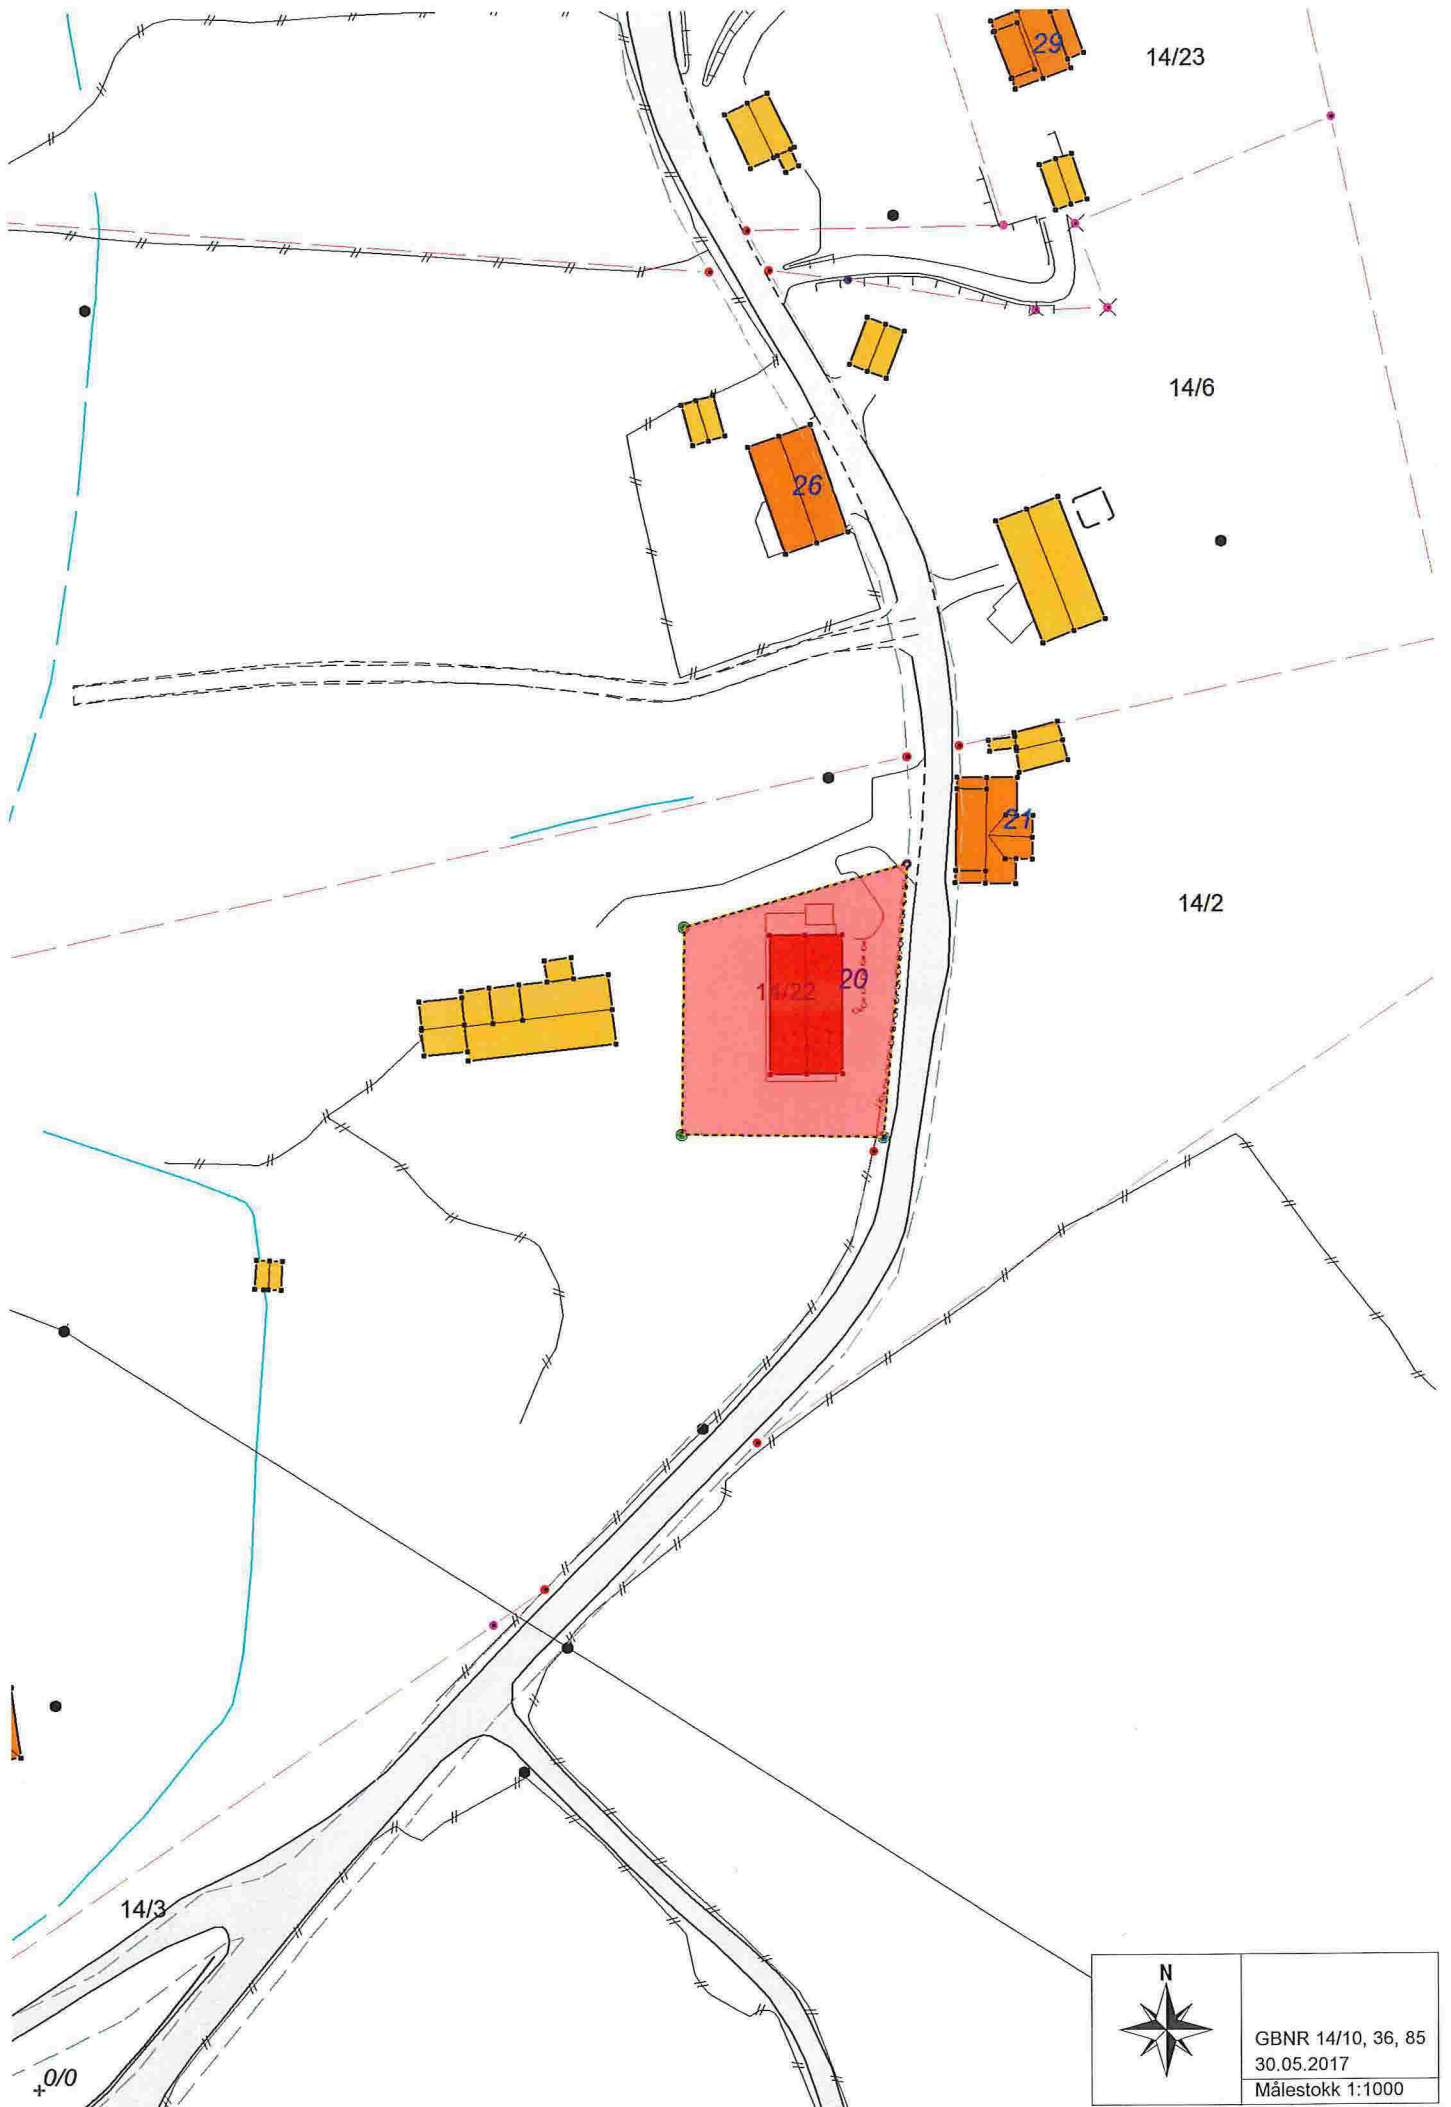

14/23

14/6

14/2

14/3

+0/0



GBNR 14/10, 36, 85
30.05.2017
Målestokk 1:1000