


④


© Denne tegning må ikke kopieres eller benyttes ved foretagender som rettighetshaver ikke medvirker i.

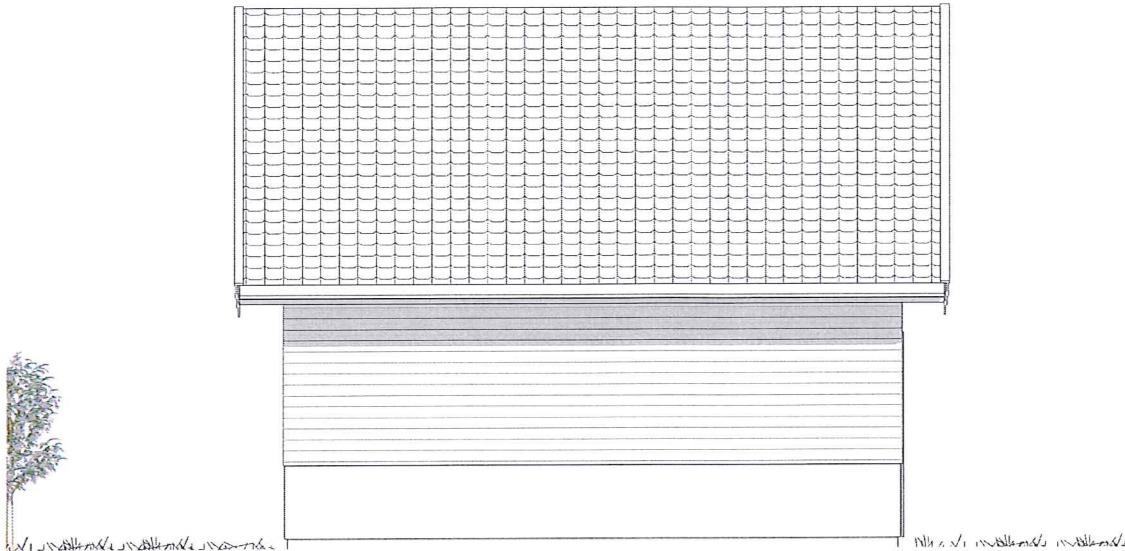


SØR - ØST



SØR - VEST

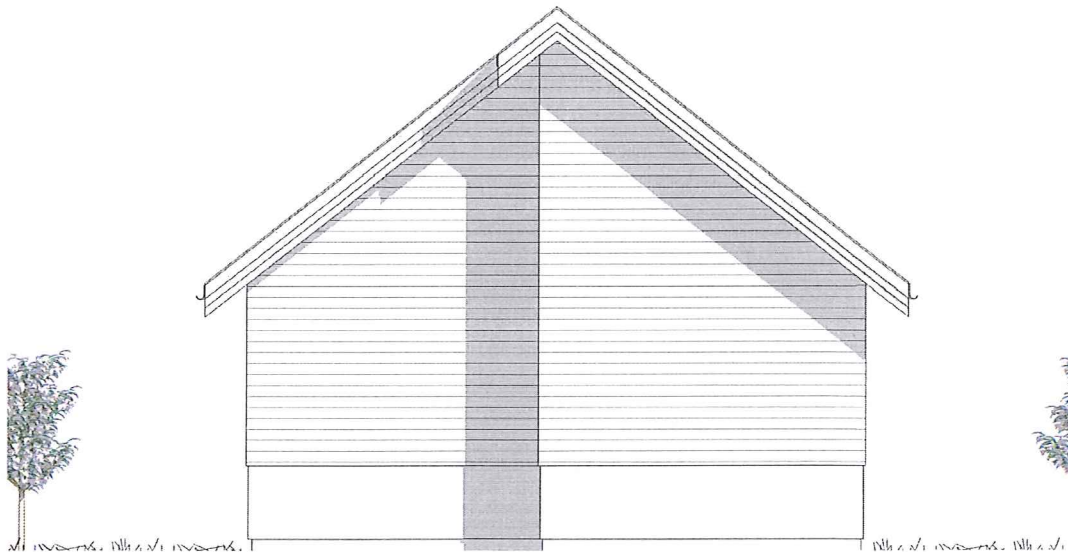

NØR - VEST

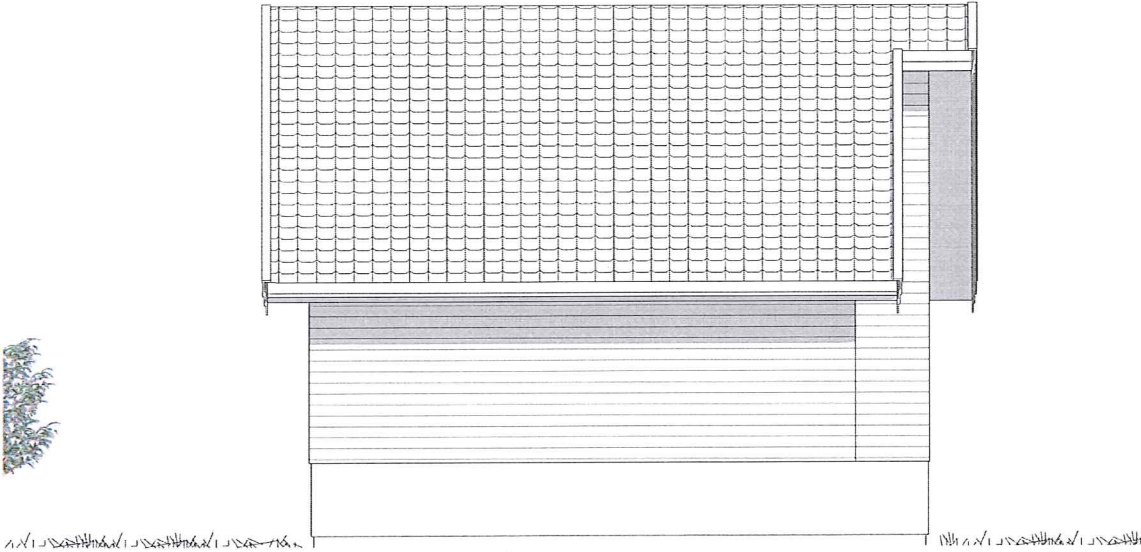

NØR - ØST



**REKNES
BYGGJEVARER L.L**
Selvåg, 5986 Hosteland - avd. Isdalstø, 5914 Isdalstø
Tlf: 56 16 60 60 - fax: 56 16 60 61

FRÅ GRUNNMUR TIL FERDIG HUS

UTARBEIDET AV: REKNES BYGGJEVARER LL

TILTAKSHAVER: TOMASZ KOWALSKI

G.nr/B.nr: 19/15

BYGGEPLASS: HOSTELAND

KOMMUNE: MASFJORDEN



mundus

TEGN, INNHOLD: FASADER

PROSJEKT: GARASJE

DATO: 21.08.2019

TEGN:

REV: A

MÅLESTOKK: 1 : 100

PROSJEKT NR:

TEGN.NR: 101

