


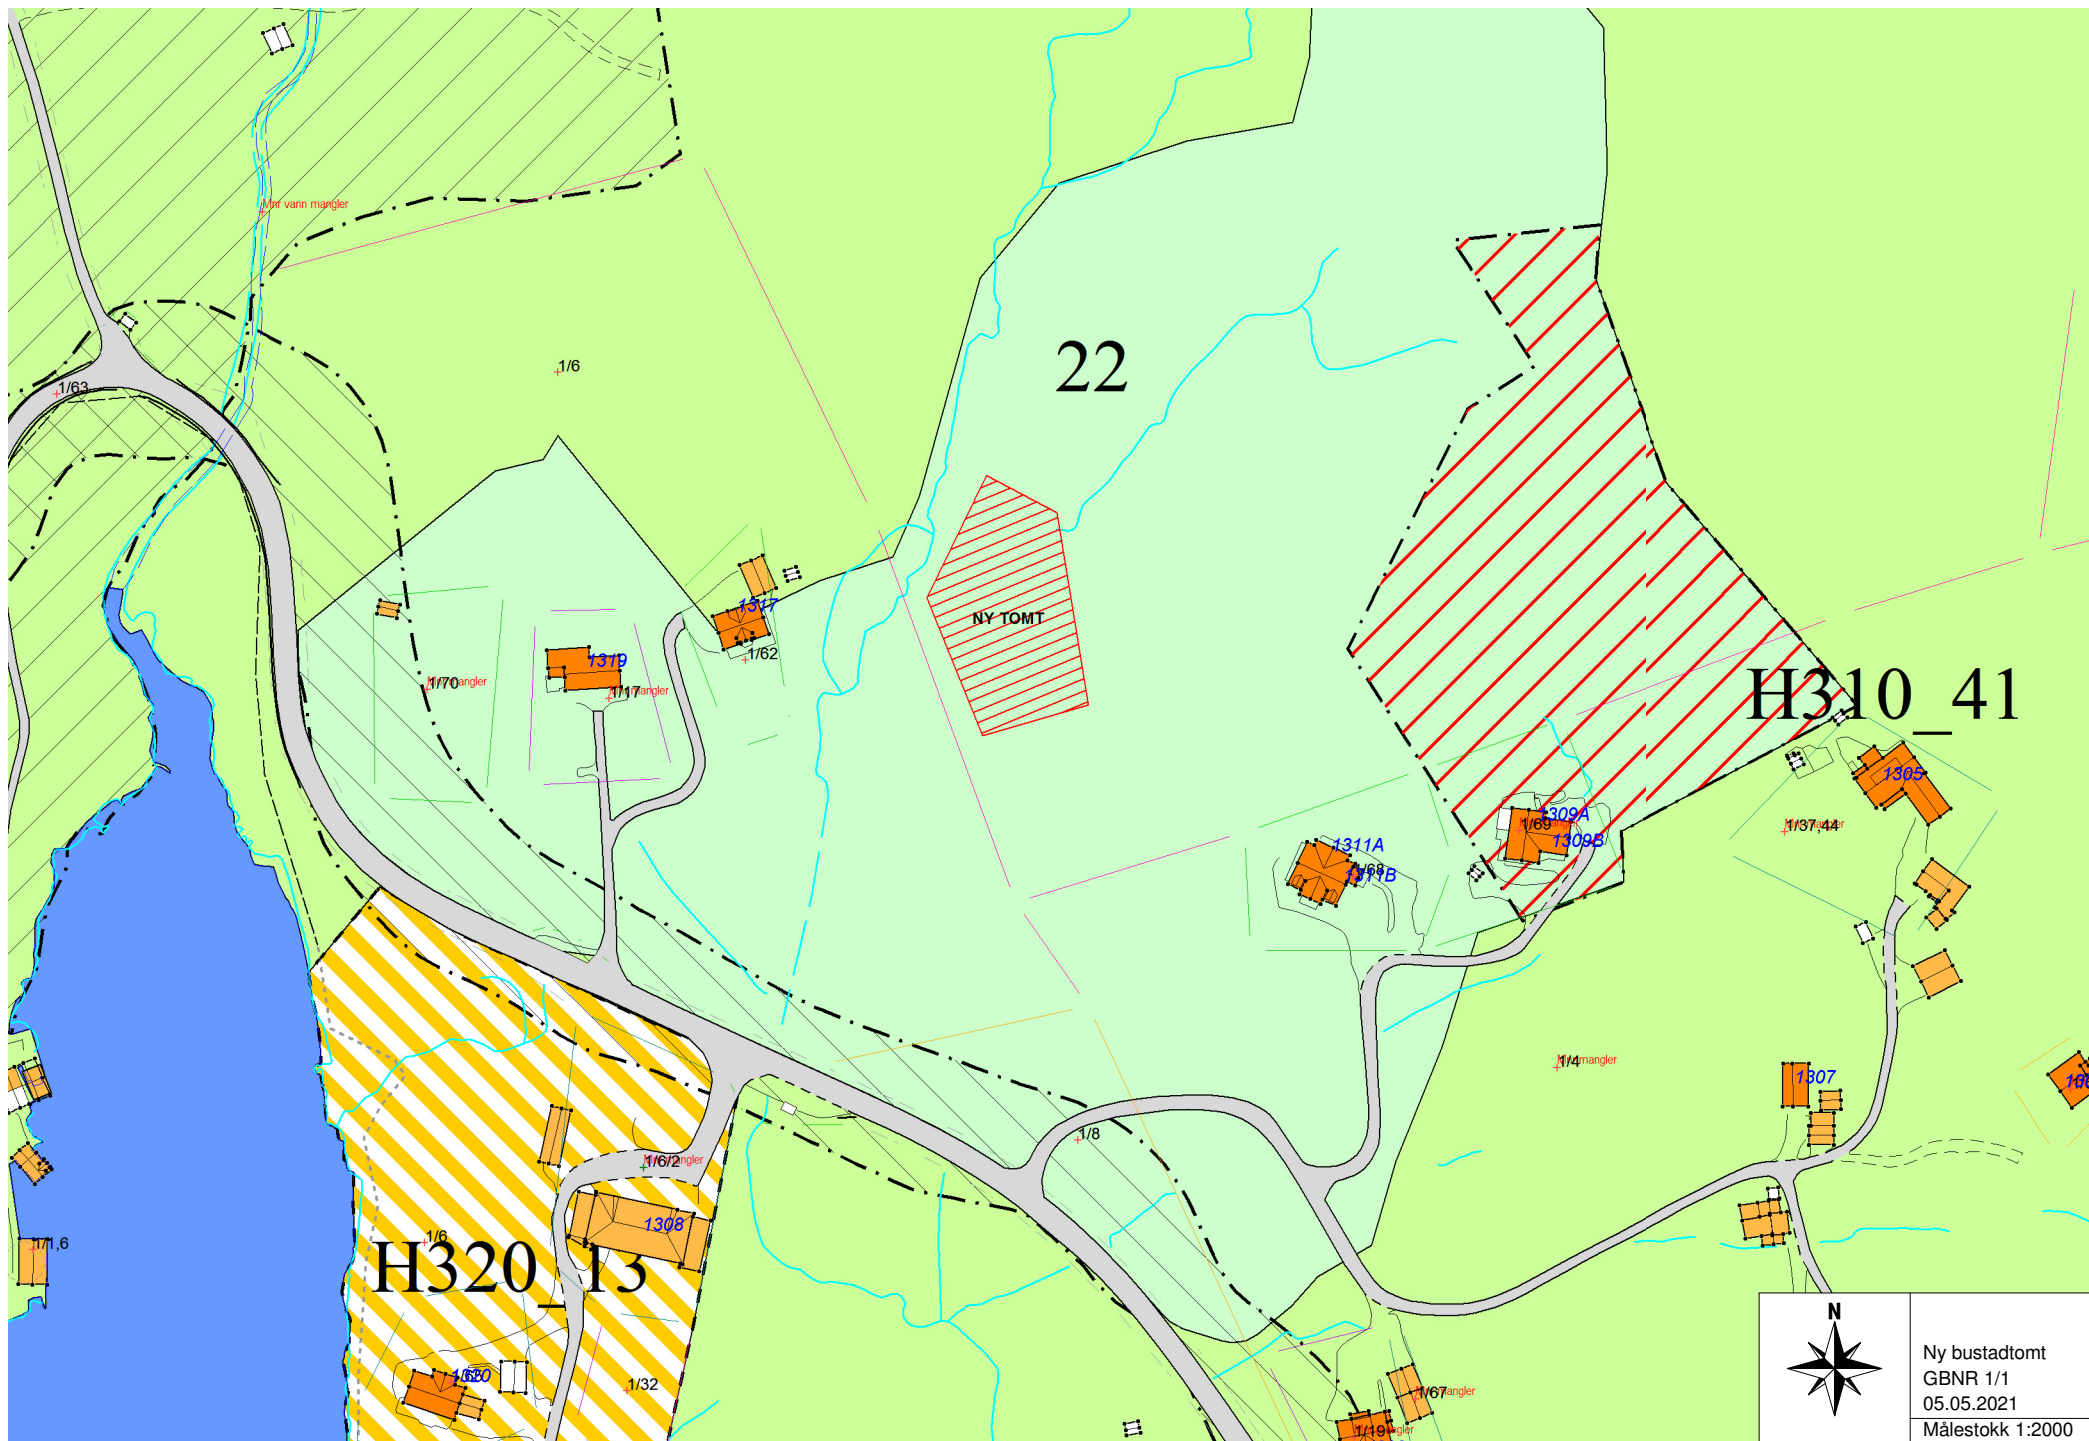

	Ny bustadtomt
	GBNR 1/1
	05.05.2021
Målestokk 1:2000	