

PLAN TEGNING  
VEDLEGG E 01

Tiltakshaver:  
Ole Andre Skage





Adresse:  
Mongstadalen 9, 5918 Frekhaug

Gnr: 9  
Bnr: 34/41

Mål:

Dato: 19.01.2017

VEDLEGG  
E-02

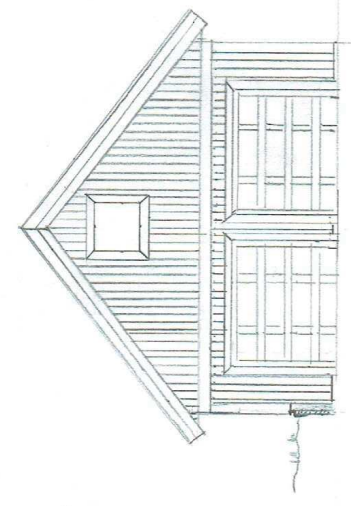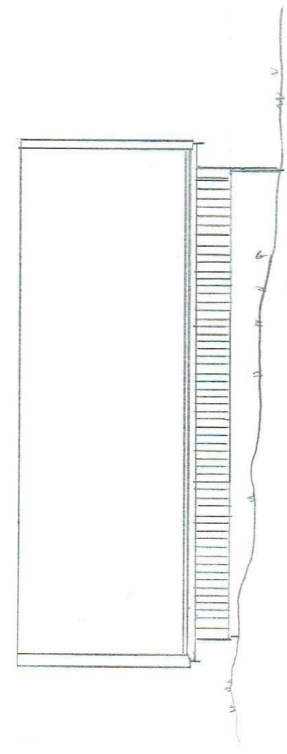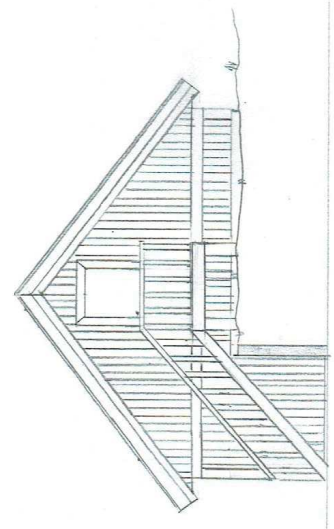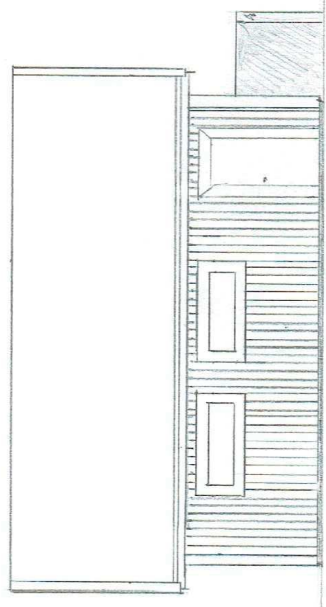

FASADE TEGNING  
VEDLEGG E 03


Tiltakshaver:  
Ole Andre Skorge

Adresse:  
Mongedalen 9, 5918 Frelshaug


Gnr: 9  
Bnr: 34/41

Mål:  
7:100

Dato:  
19.01.2017

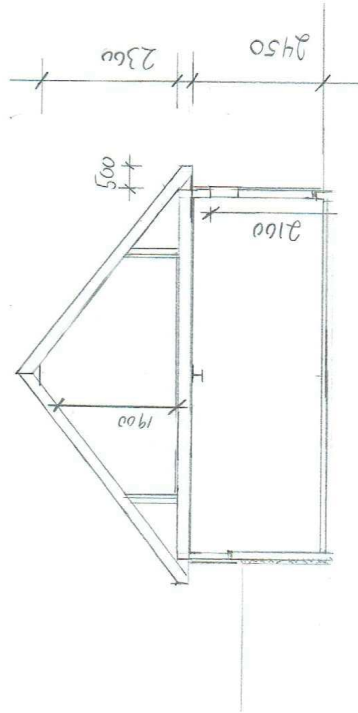

SMITT VEDLEGG E 02	Tiltakshaver: Ole Andre Skoge	Mål:
	Gnr: 9 Bnr: 34/41	Dato: 19.01.2017
Adresse: Monyse dalen 9, 5918 Froehaug		

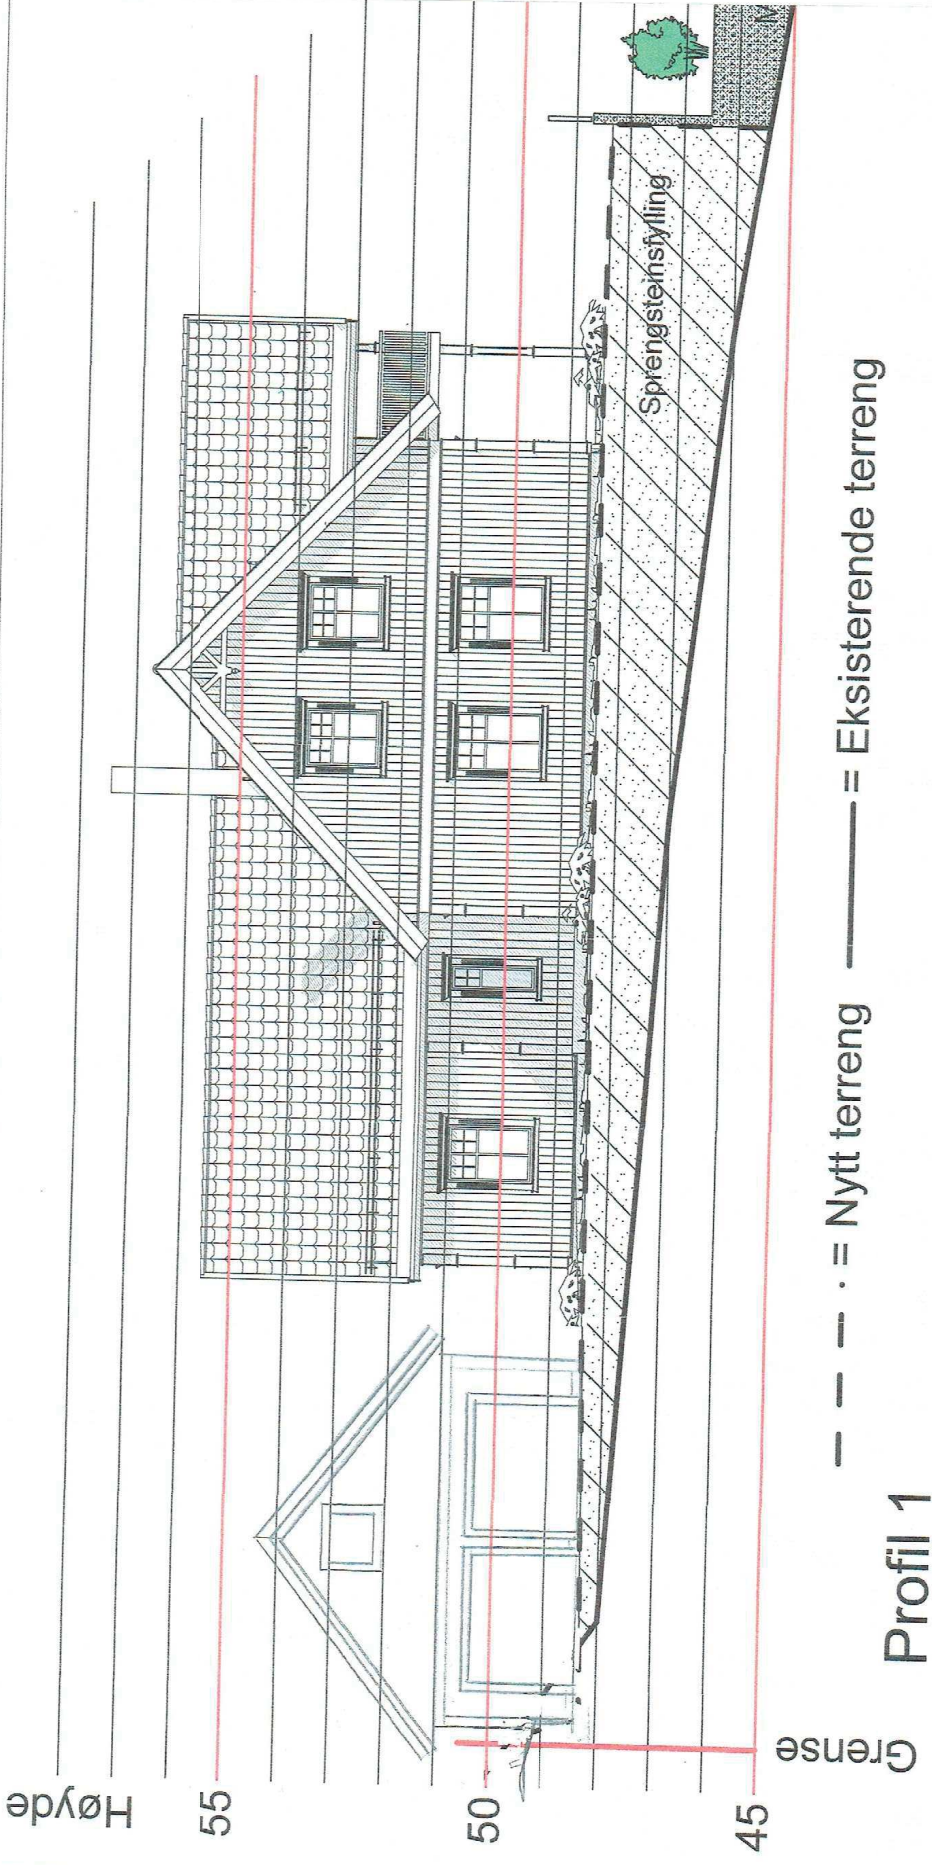

<p>PROFIL VEDLEGG E 04</p>	<p>Tiltakshaver: Ole Andre Skage</p>	<p>Mål: 1:100</p>
<p>Adresse: Mongsedalen 9, 5918 Frekhaug</p>	<p>Gnr: Bnr: 34/41</p>	<p>Dato: 19.01.2017</p>