
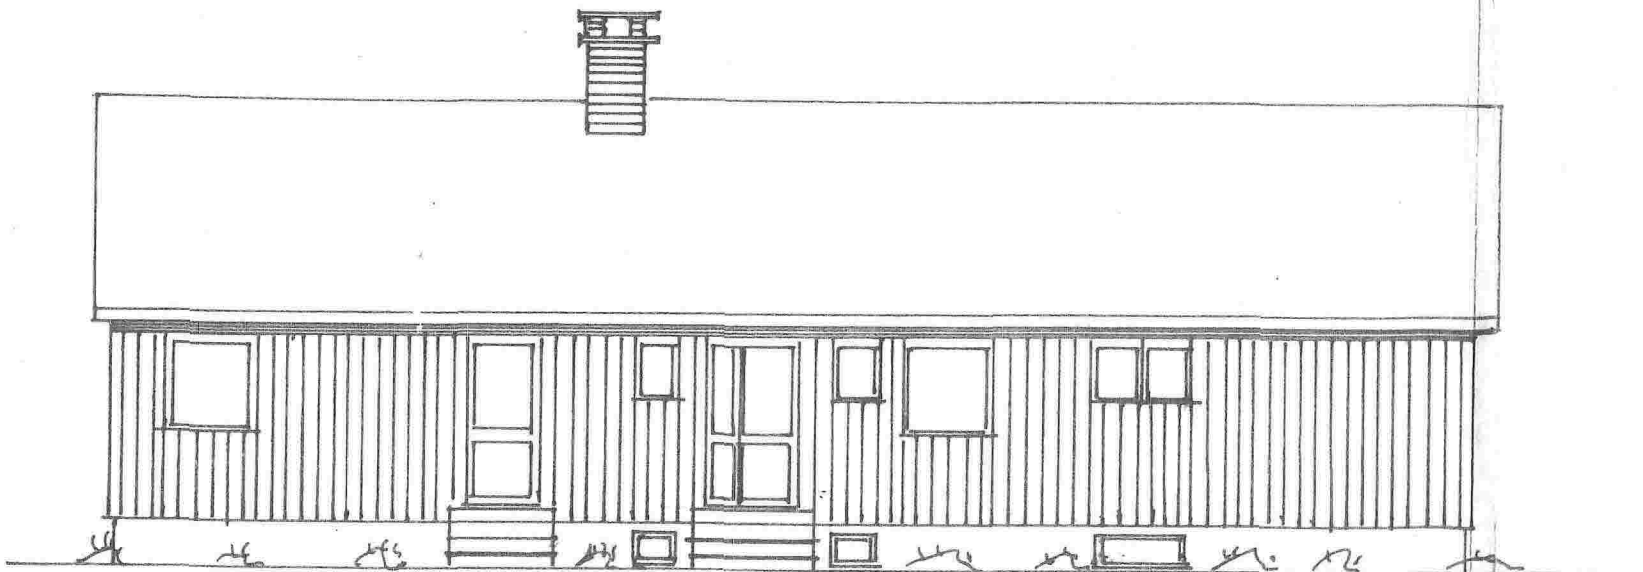


# Eksisterende bolig E-7

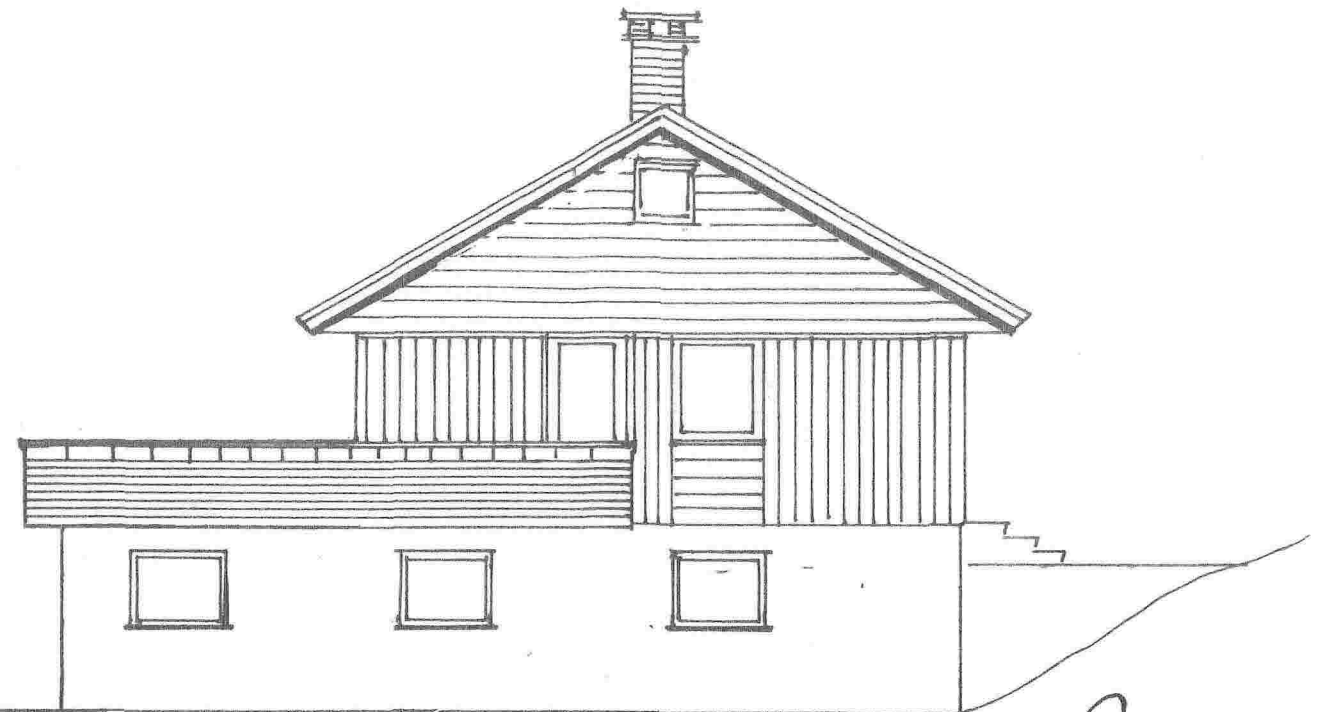

Godtatt *[Signature]*  
 Sak nr. FBR 71/92  
 Meland bygningssak 1


Sakid.	<u>92/202</u>	Mete	_____
Date	_____	Saksh.	_____

MELAND KOMMUNE  
 TEKNISK KONTOR  
 31 JAN. 1992  
*[Signature]*  
 Jnr. 00.229 Ark. 24-1

26.1-92	<i>ND</i>		1-100	Bust adhys
JAKOB HERNAR 5110 FREKHAUG				Fasader

1 1 2 3 4 5 6 7 8 9


E-1

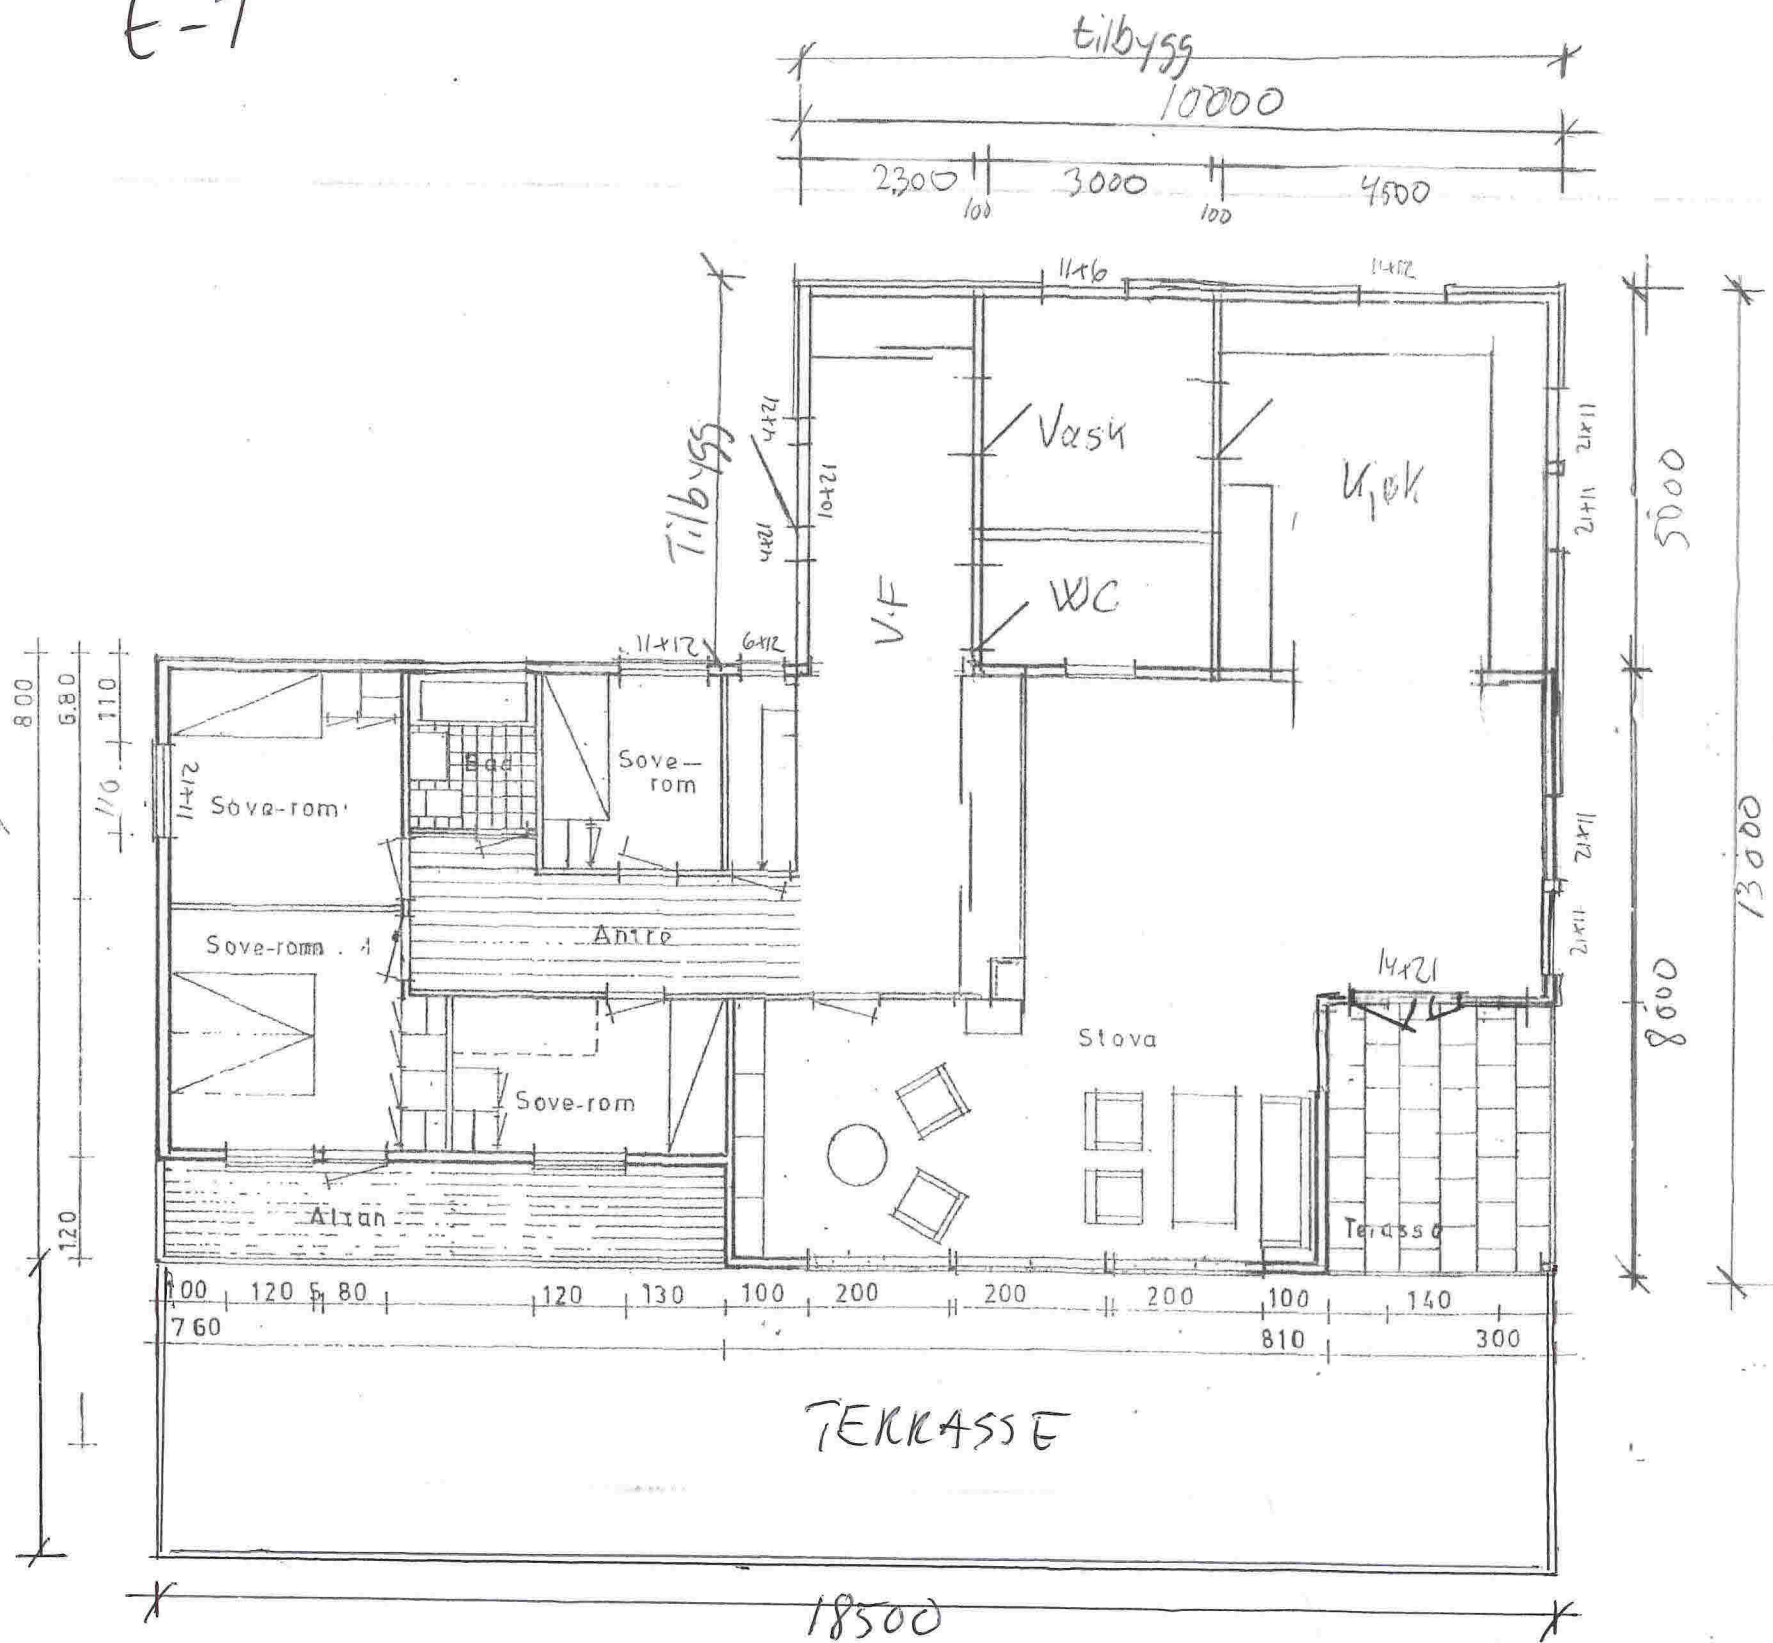


Dato 15.05.17	Konstr./Tegnet J.H	Tracet	Målestokk 1:100	Bustadhus	
Kontroll	Stand.kontroll	Godkjent		Erstatning for:	Erstattet av:
Jakob Hernar 5918 Frekhaug				Plan hovedetasje	
Henvisning:		Beregning:			



E-2

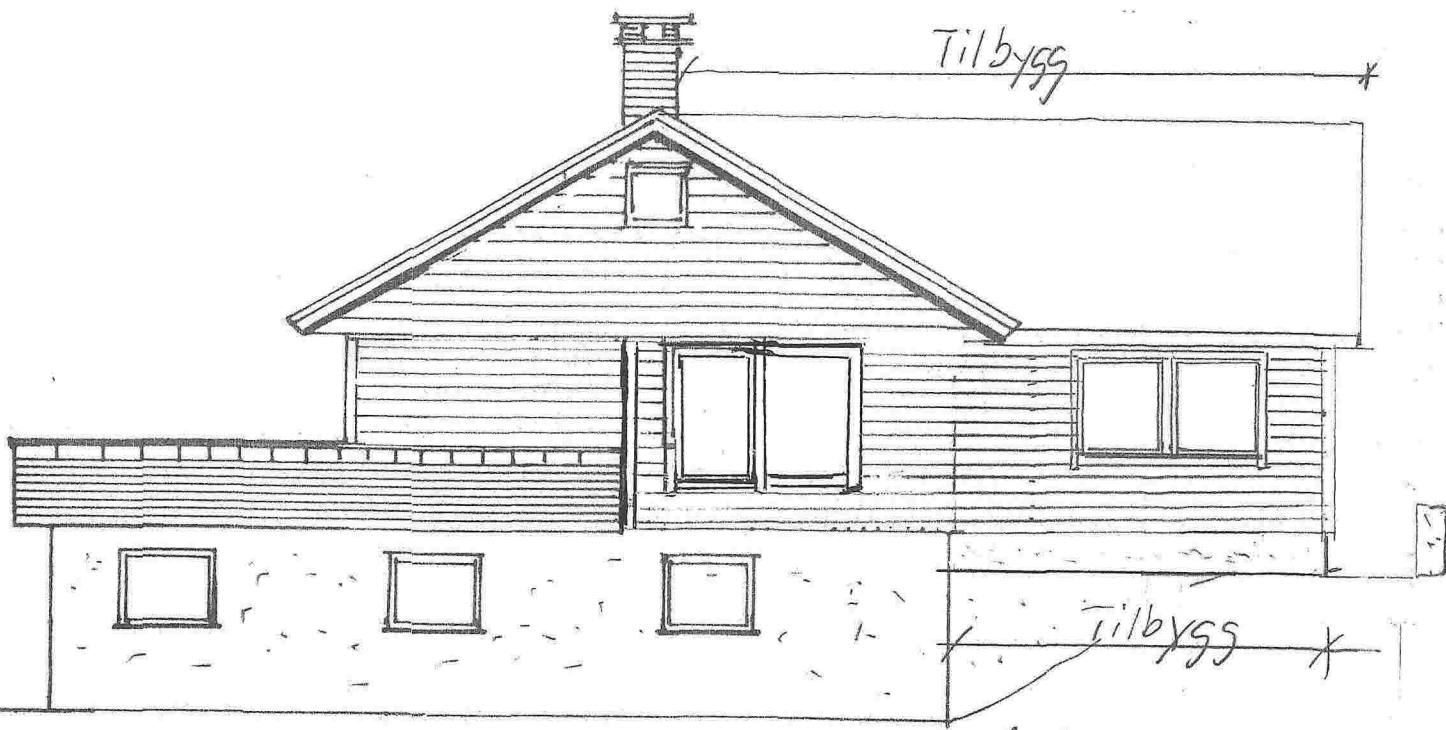


FASADE MOT ØST

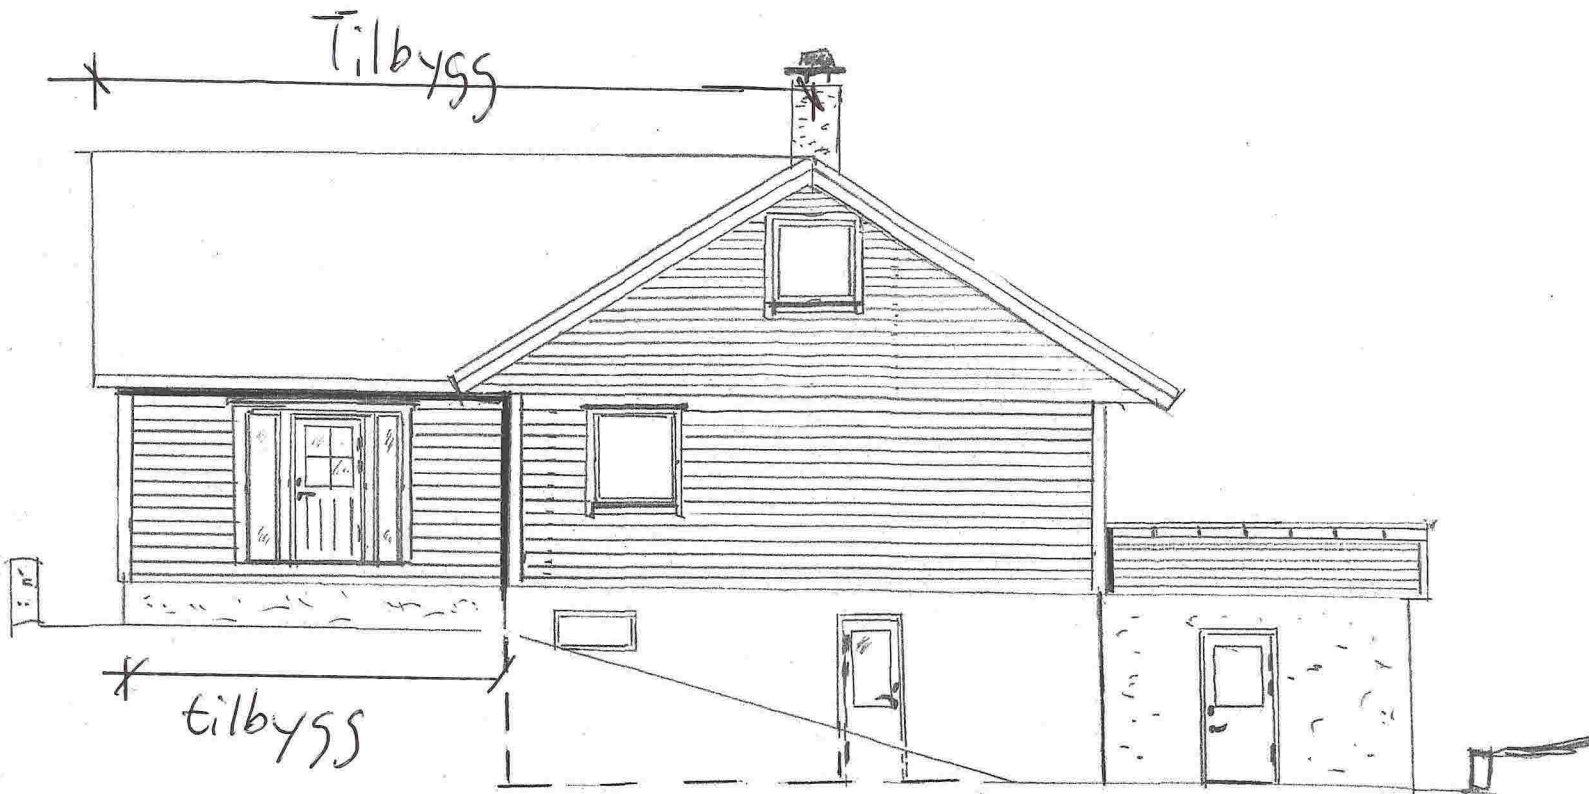


FASADE MOT VEST

15.05.17	J.H	M=	Bust adhyf
		1-100	
JAKOB HERNAR 5110 FREKHAUG			Fasader

E-3

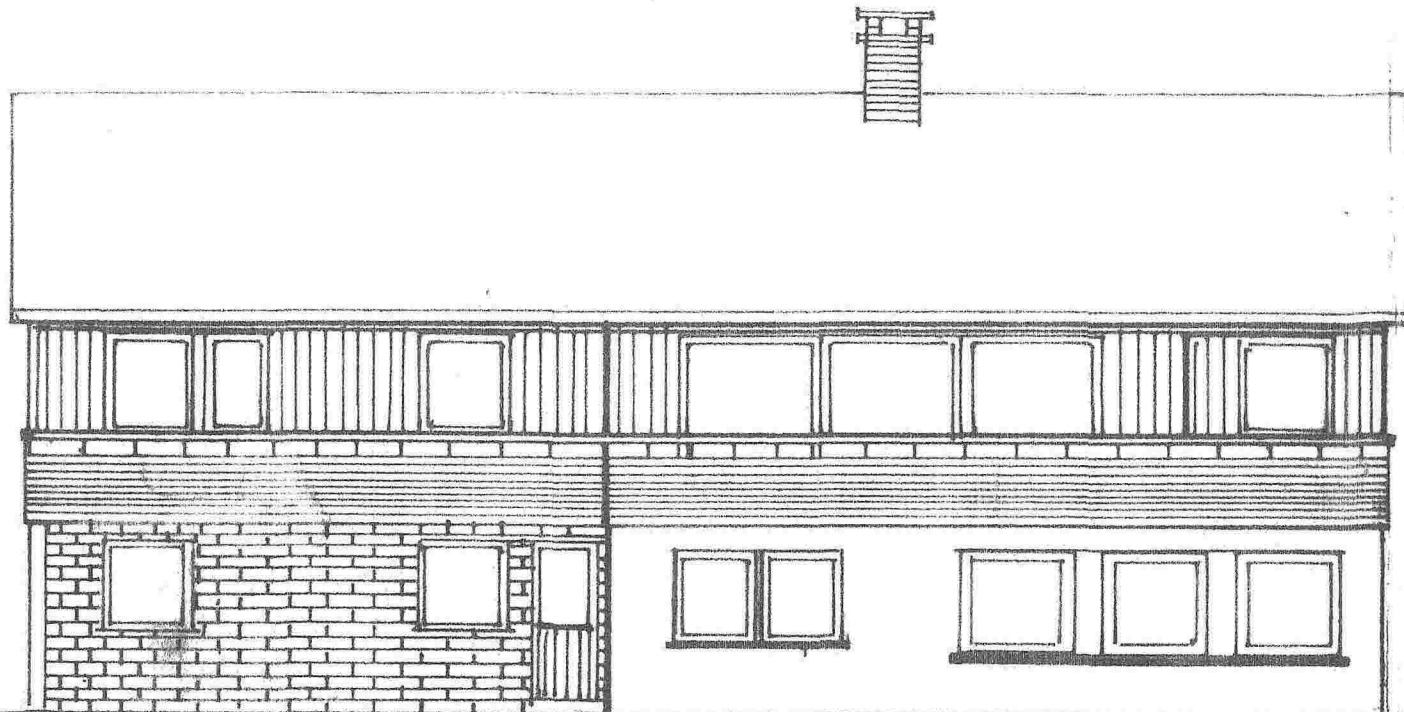

FASADE MOT SØR

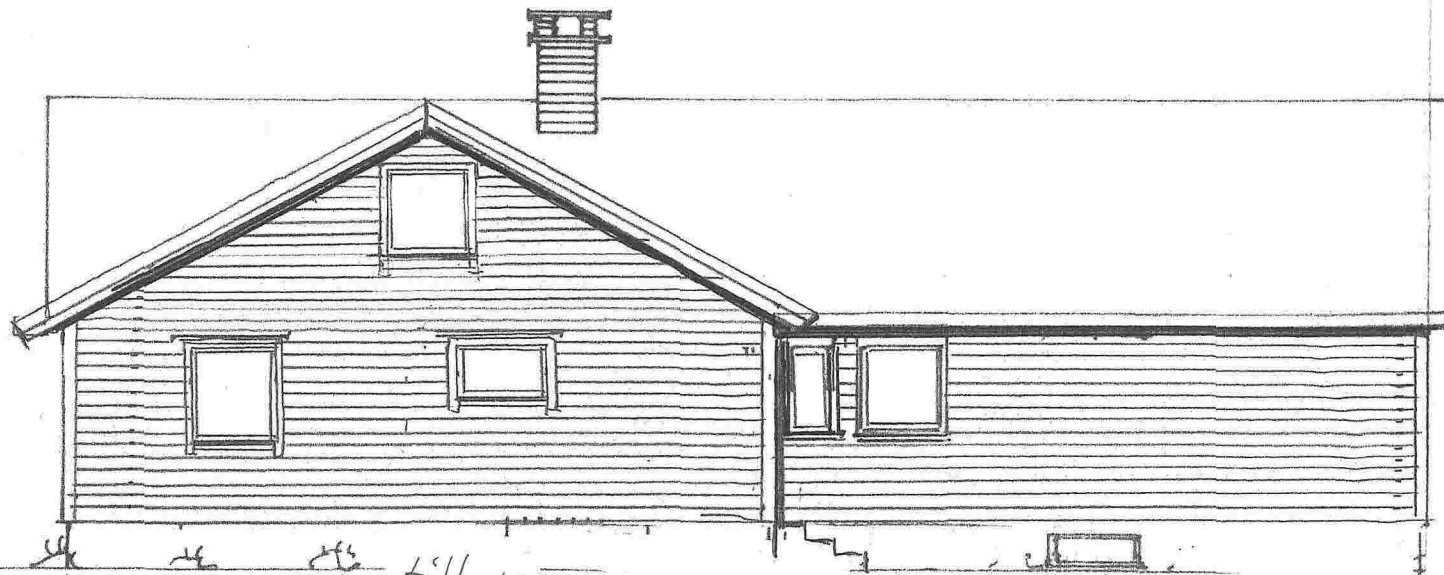


tilbygg  
FASADE MOT NORD

ISOS. 2017	J.H		M/= 1:100	Bust adhyg
JAKOB HERNAR . 5918 FREKHAUG				Fasader



E-4

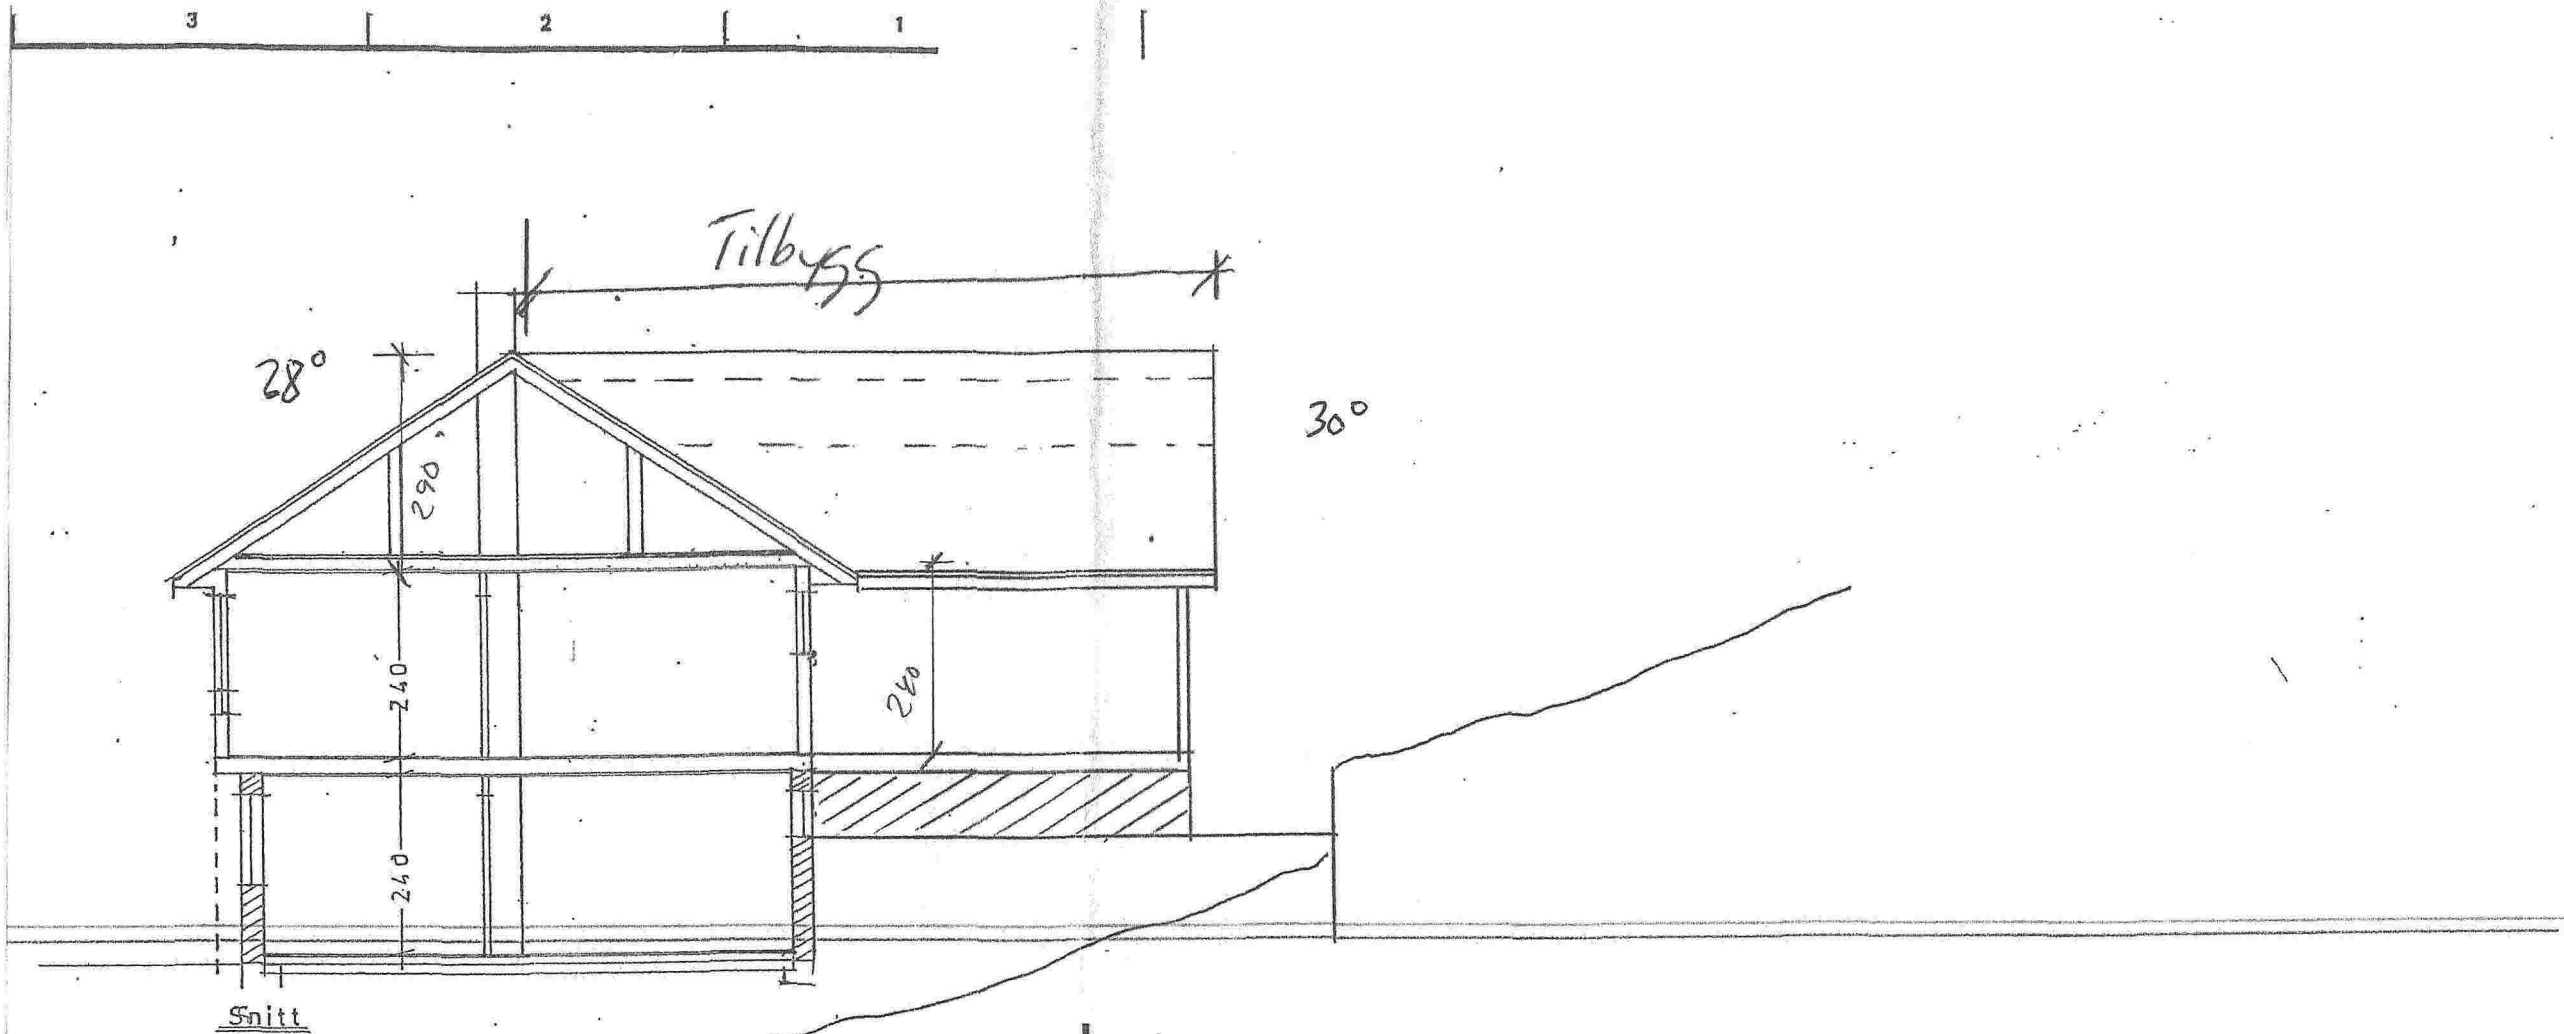

snitt

Dato 15.05.17	Konstr./Tegnet J.4	Tracet	Målestokk 1-100	Bustadhus	
Kontroll	Stand.kontroll	Godkjent		Erstatning for:	Erstetlet av:
Jakob Hernar 5918 Frekhaug				SNITT	
Henvisning:		Beregning:			