


1/2. 2017 24/2-17

2/2. 17 076

STROM
 AVLOP - KLOAKK
 DRENERING
 MUR LANGS CANCUE 50M x H=1.5

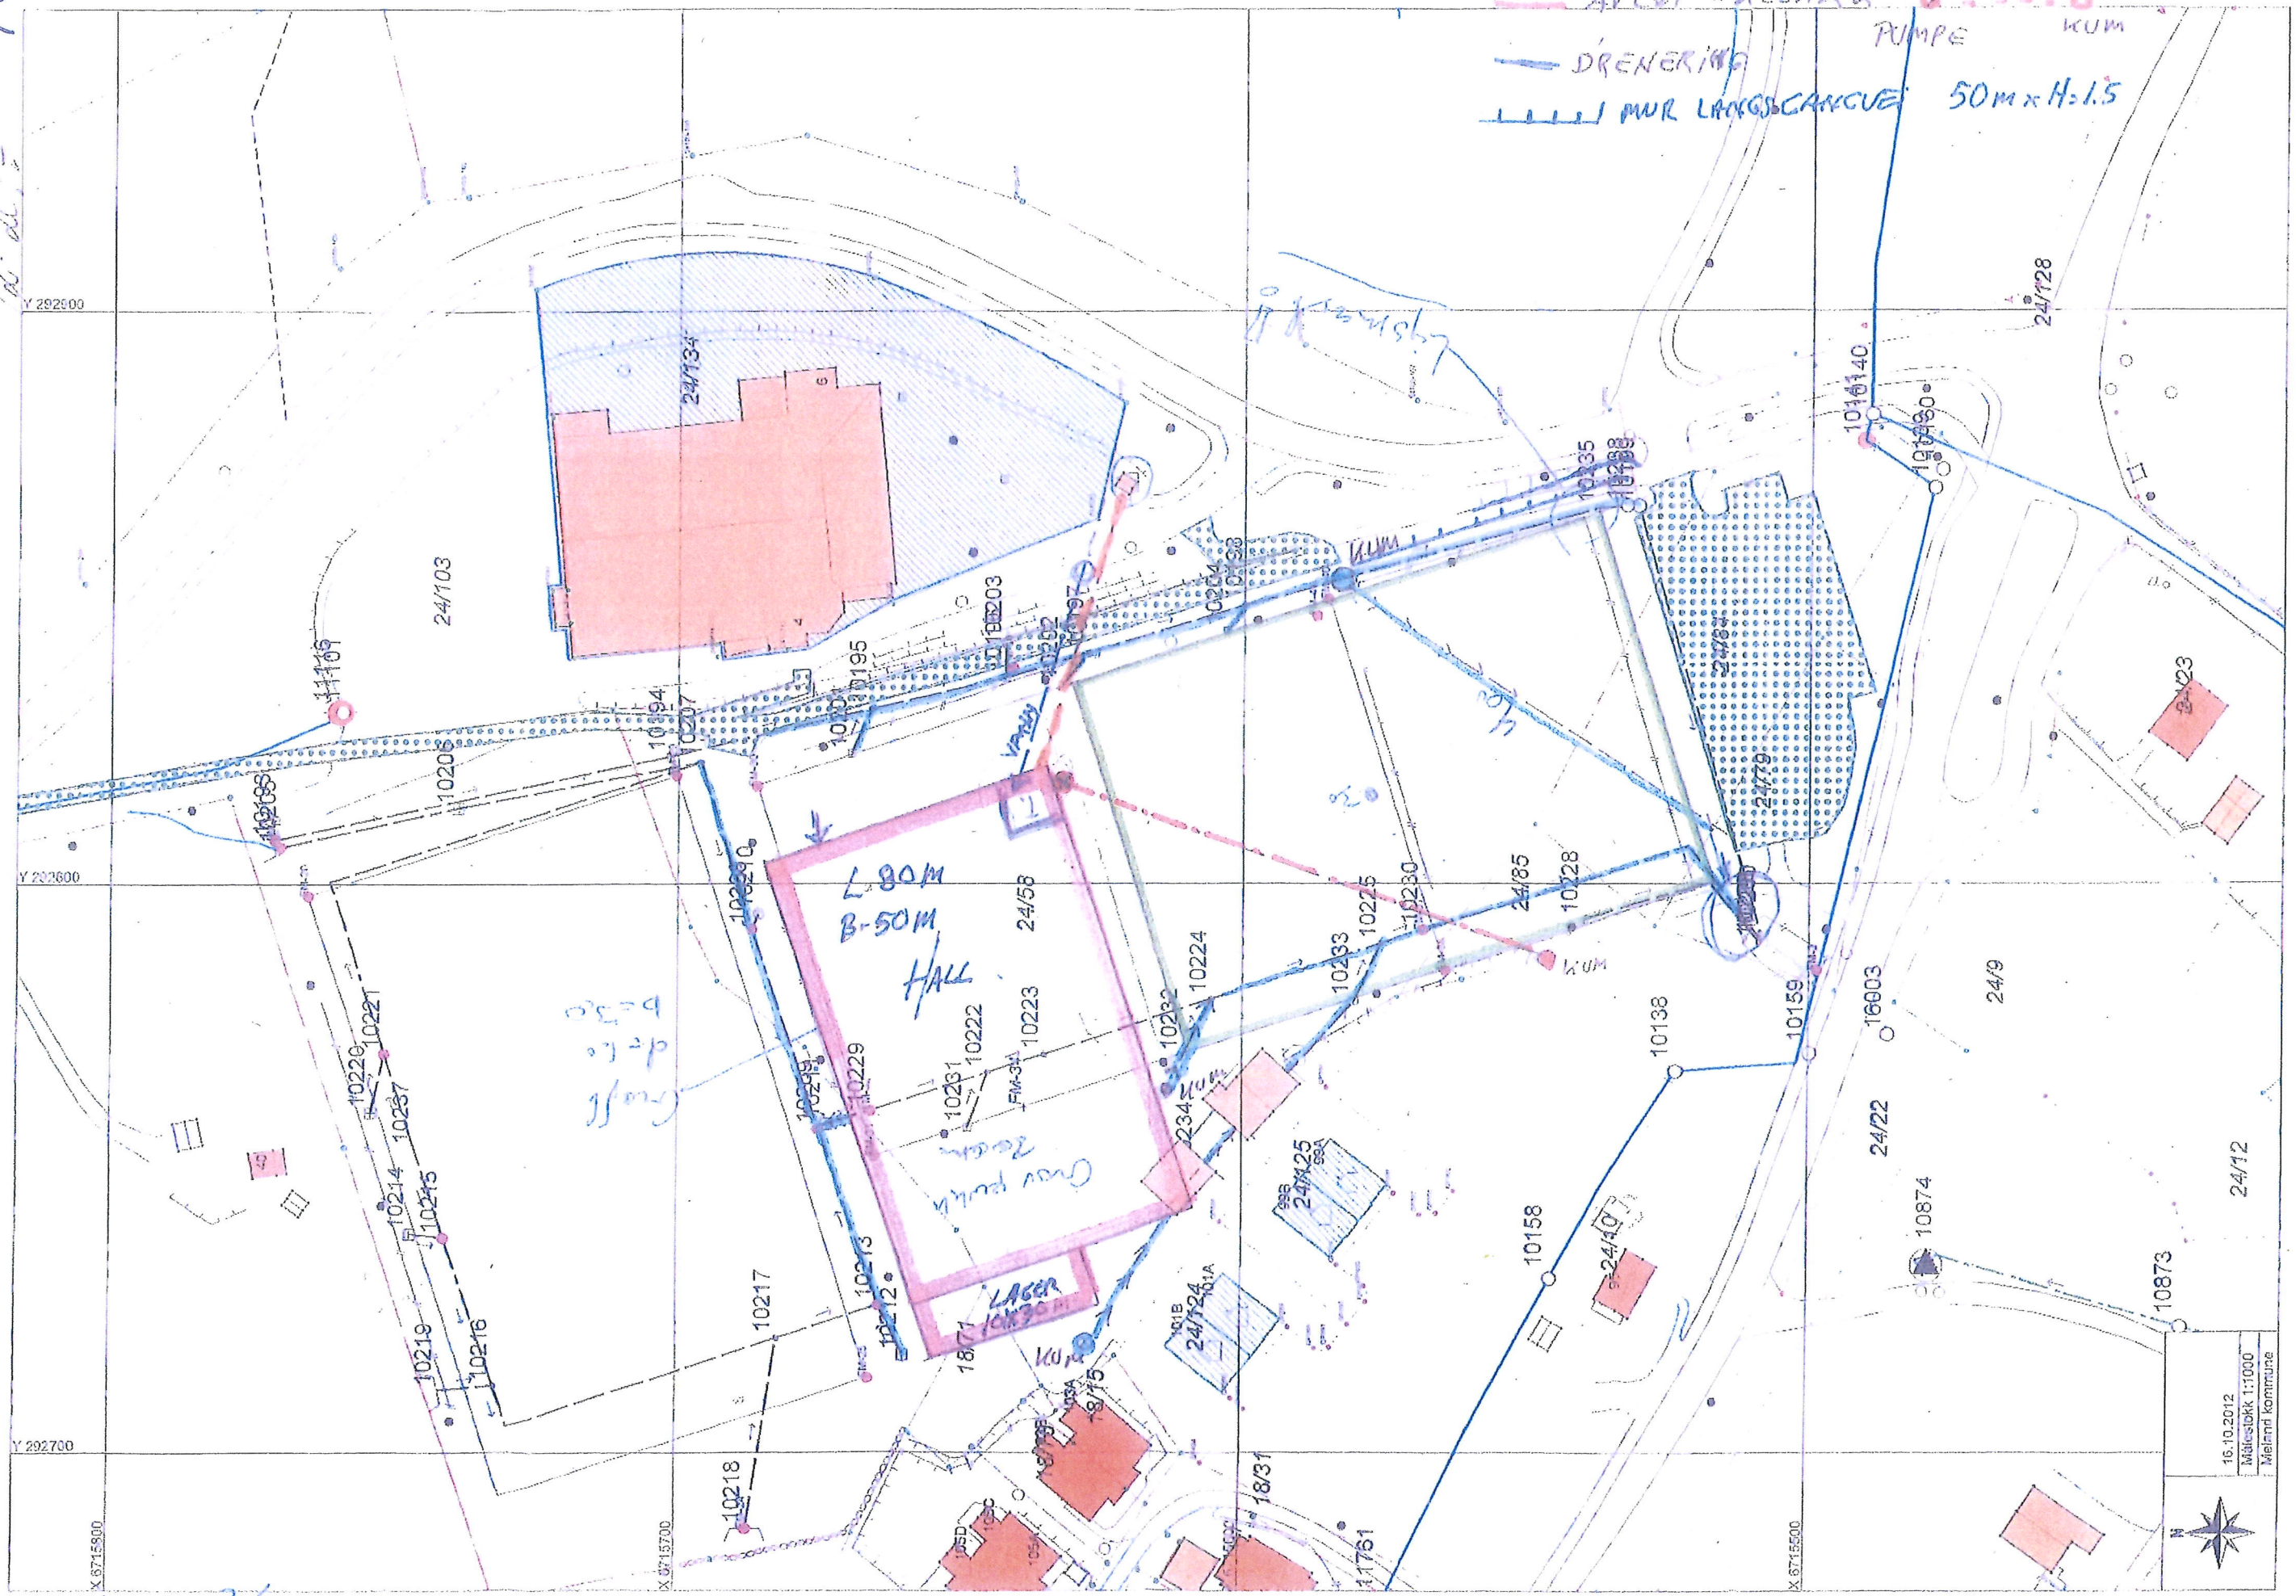

2/2. 17 076

16.10.2012
 Målestokk 1:1000
 Meland kommune