


Fasade mot øst

Fasade mot sør

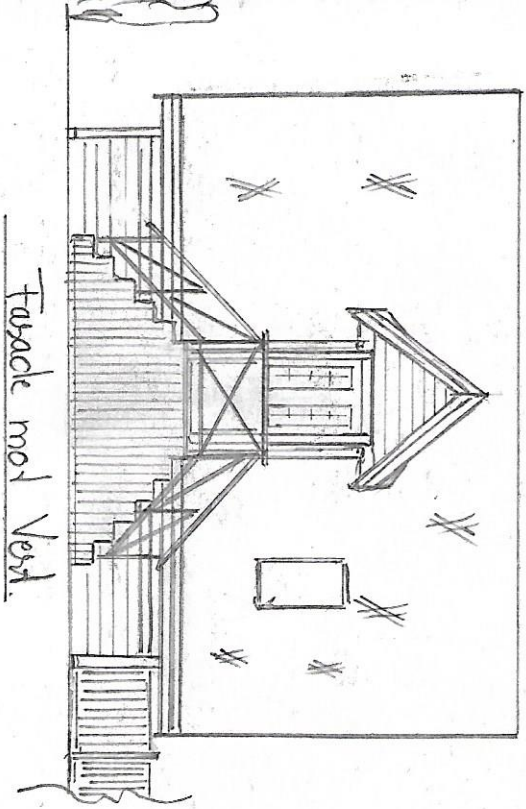

Fasade mot Vest

Loftshjæl: barasje


gjestefølen 40

5. nr 10 Bnr 163


tegn av: T.A. Nygaard

Side 1 av 6.

Skala 1:100

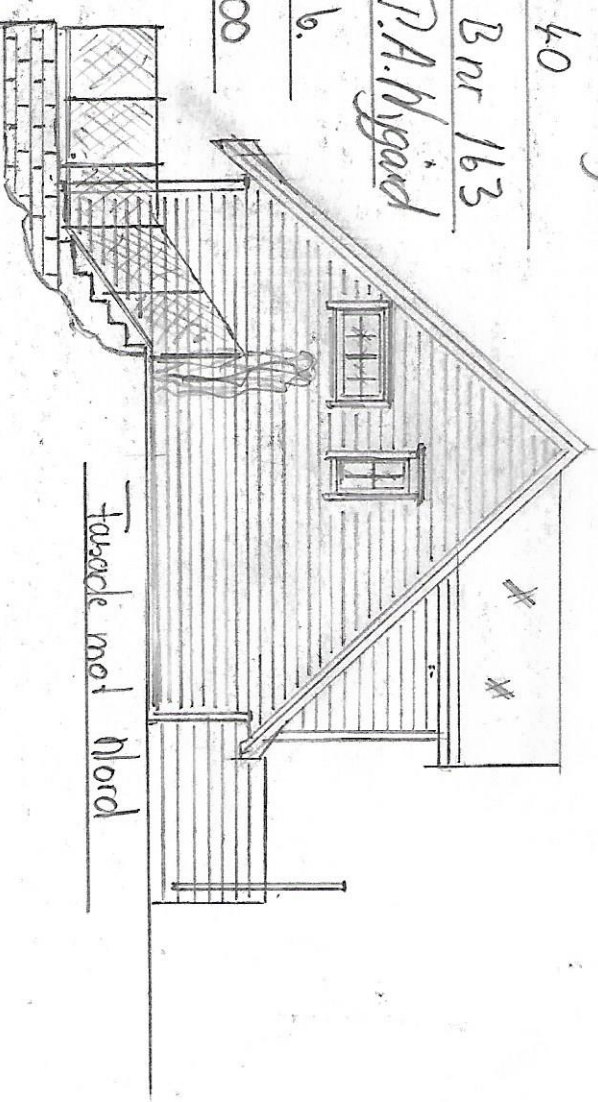

Fasade mot nord

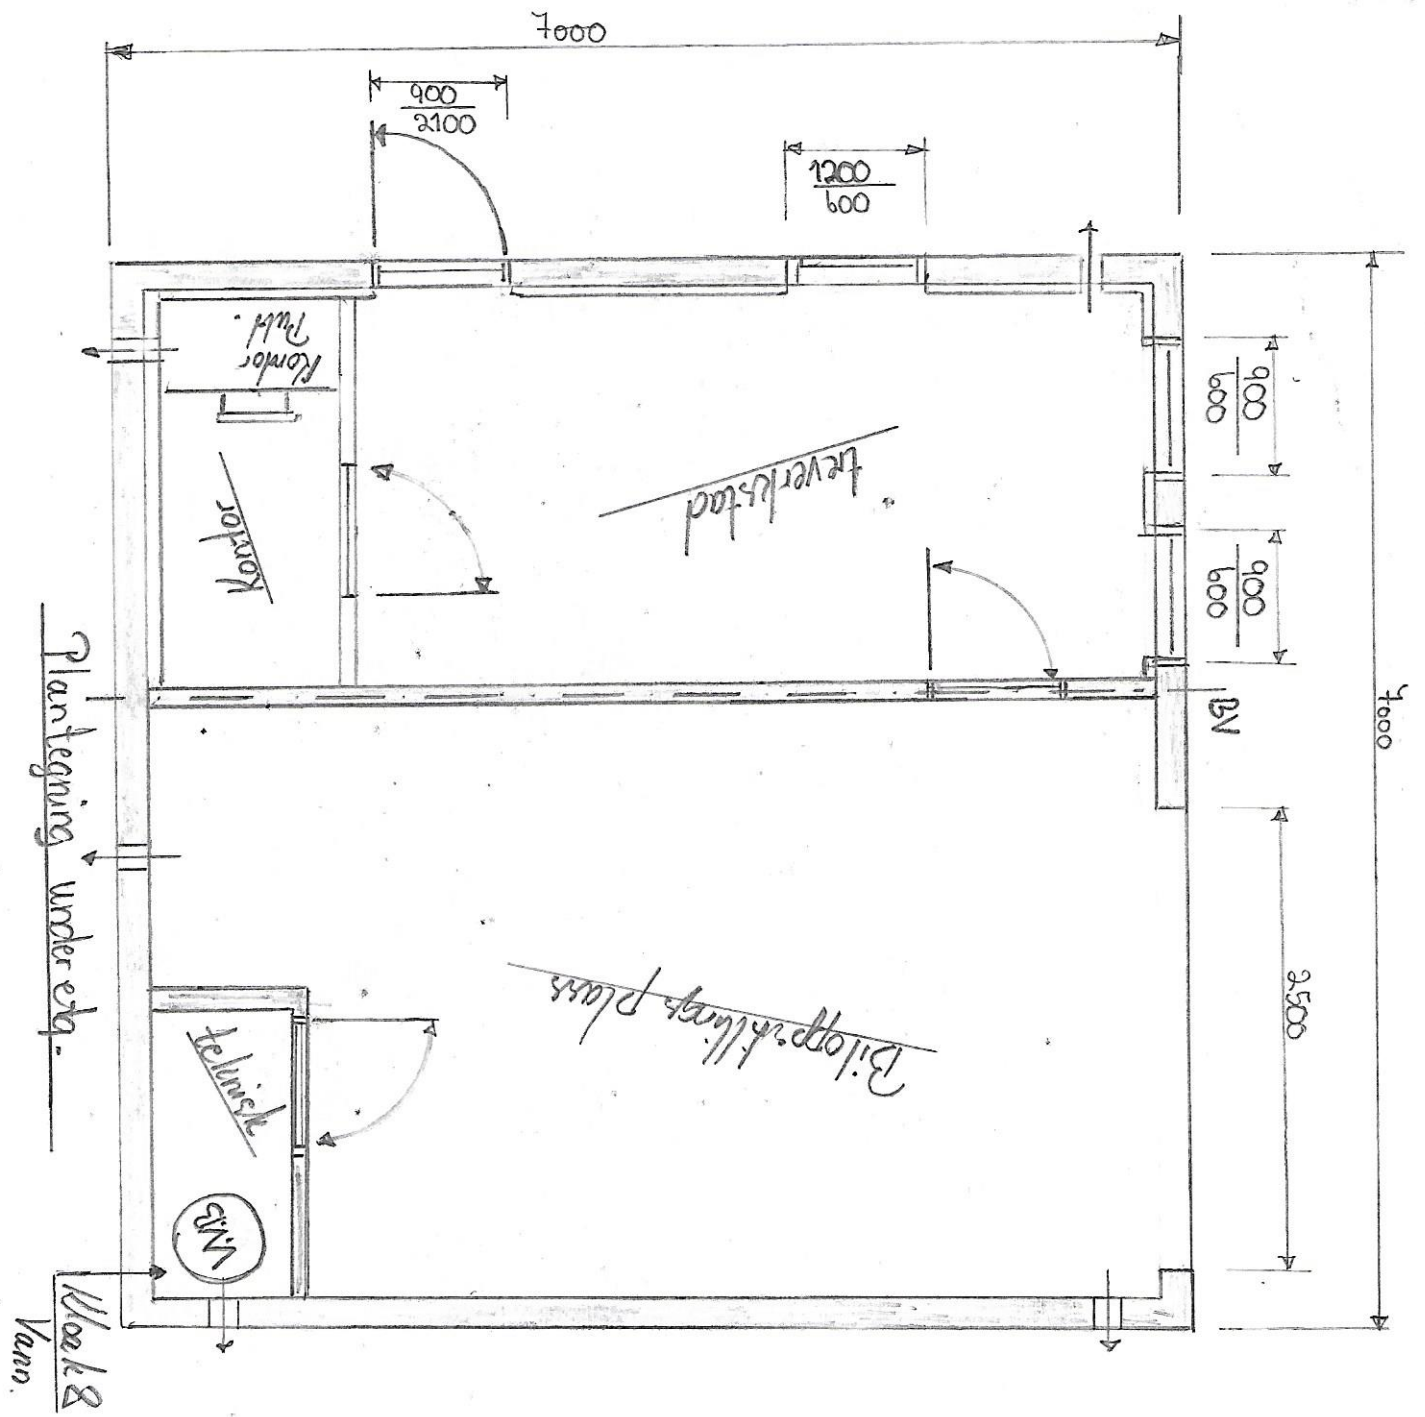


Loftshylbeli barasje
hastøflen 40

5. nr 10 B. nr 163

tegn av: P. Ø. H. Lysgård.

Side 2 av 6.

Skala 1:50

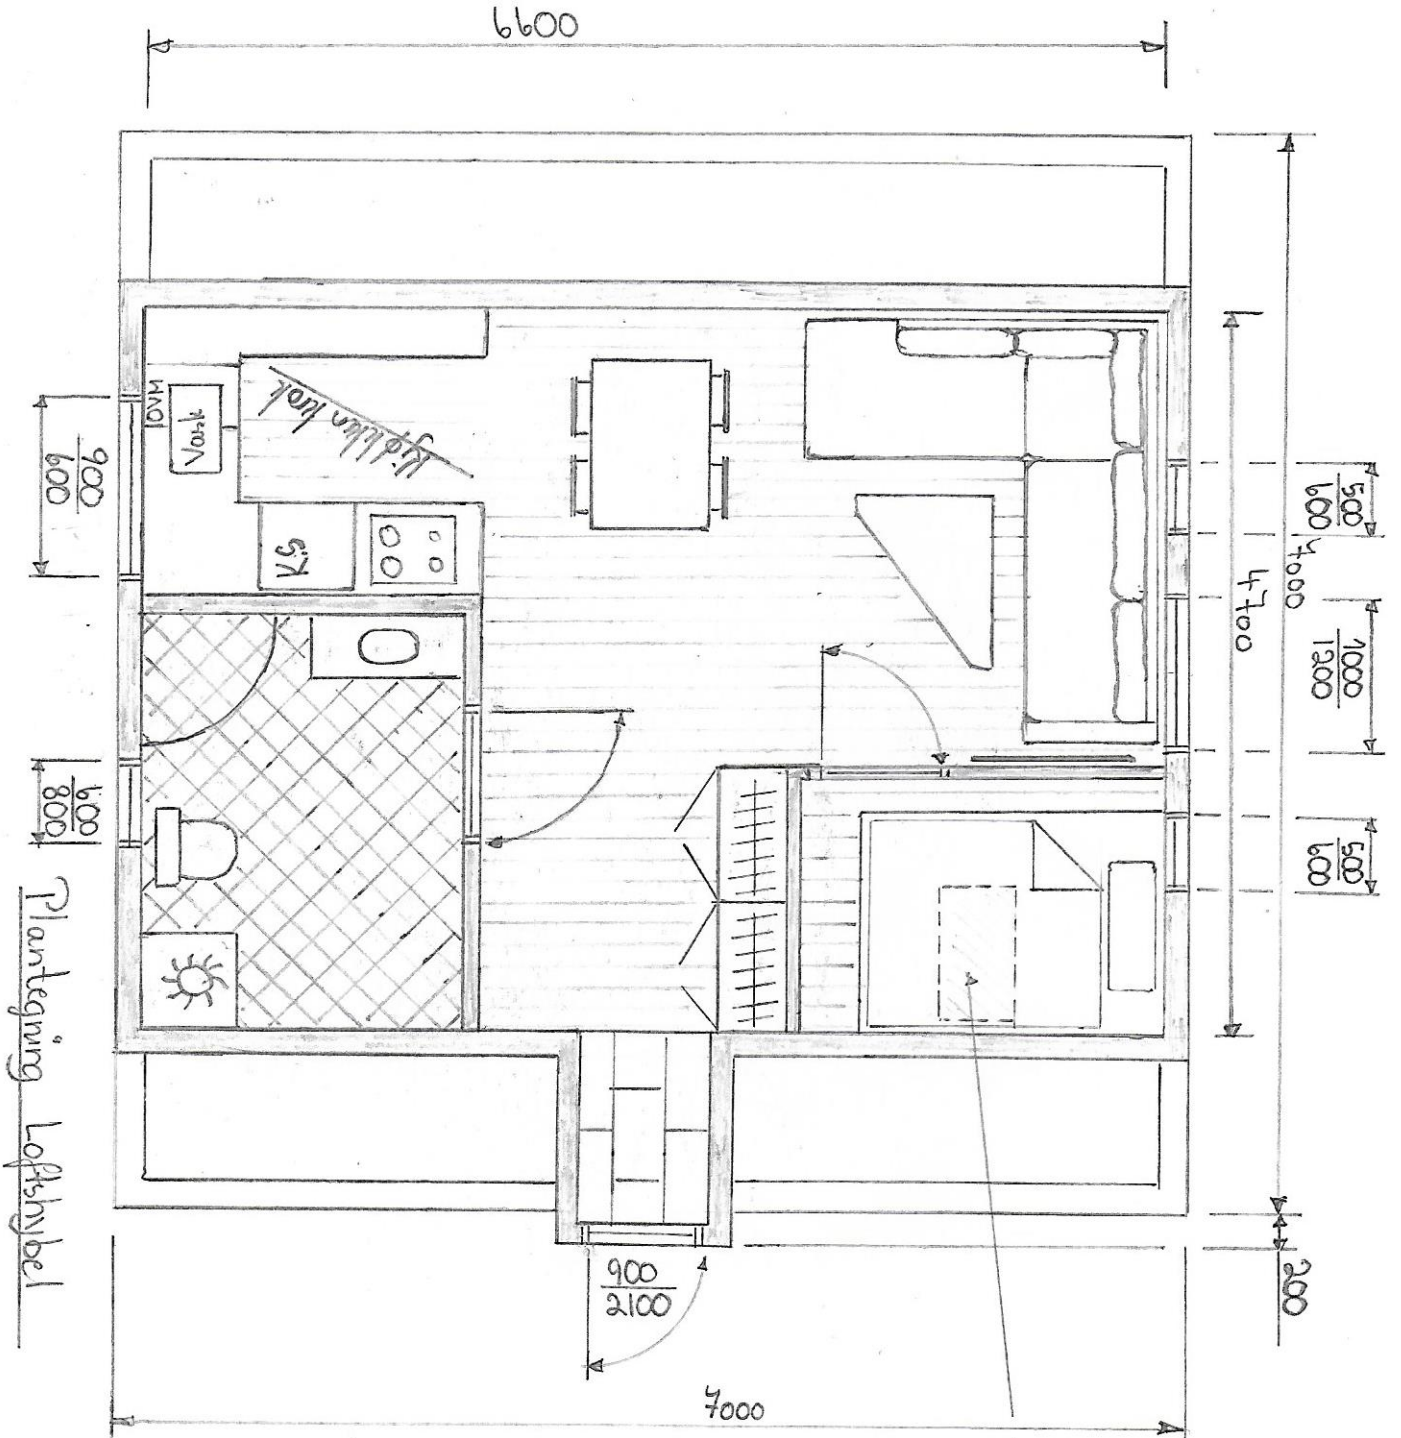

Plantegning Loftshybel

Velux takvindue (500 x 1000mm)

Loftshybel i Garasje

Gjerdelen 40

Emr 10 Bnr 163

tegn av: P. M. W. Gard

Side 3 av 6

Skala 1:50

Loftshybel i Garasjen


Høstøken 40


G. nr 10 B. nr 163

tegn av: P.O. Uggard

Side 4 av 6

Skala 1:50

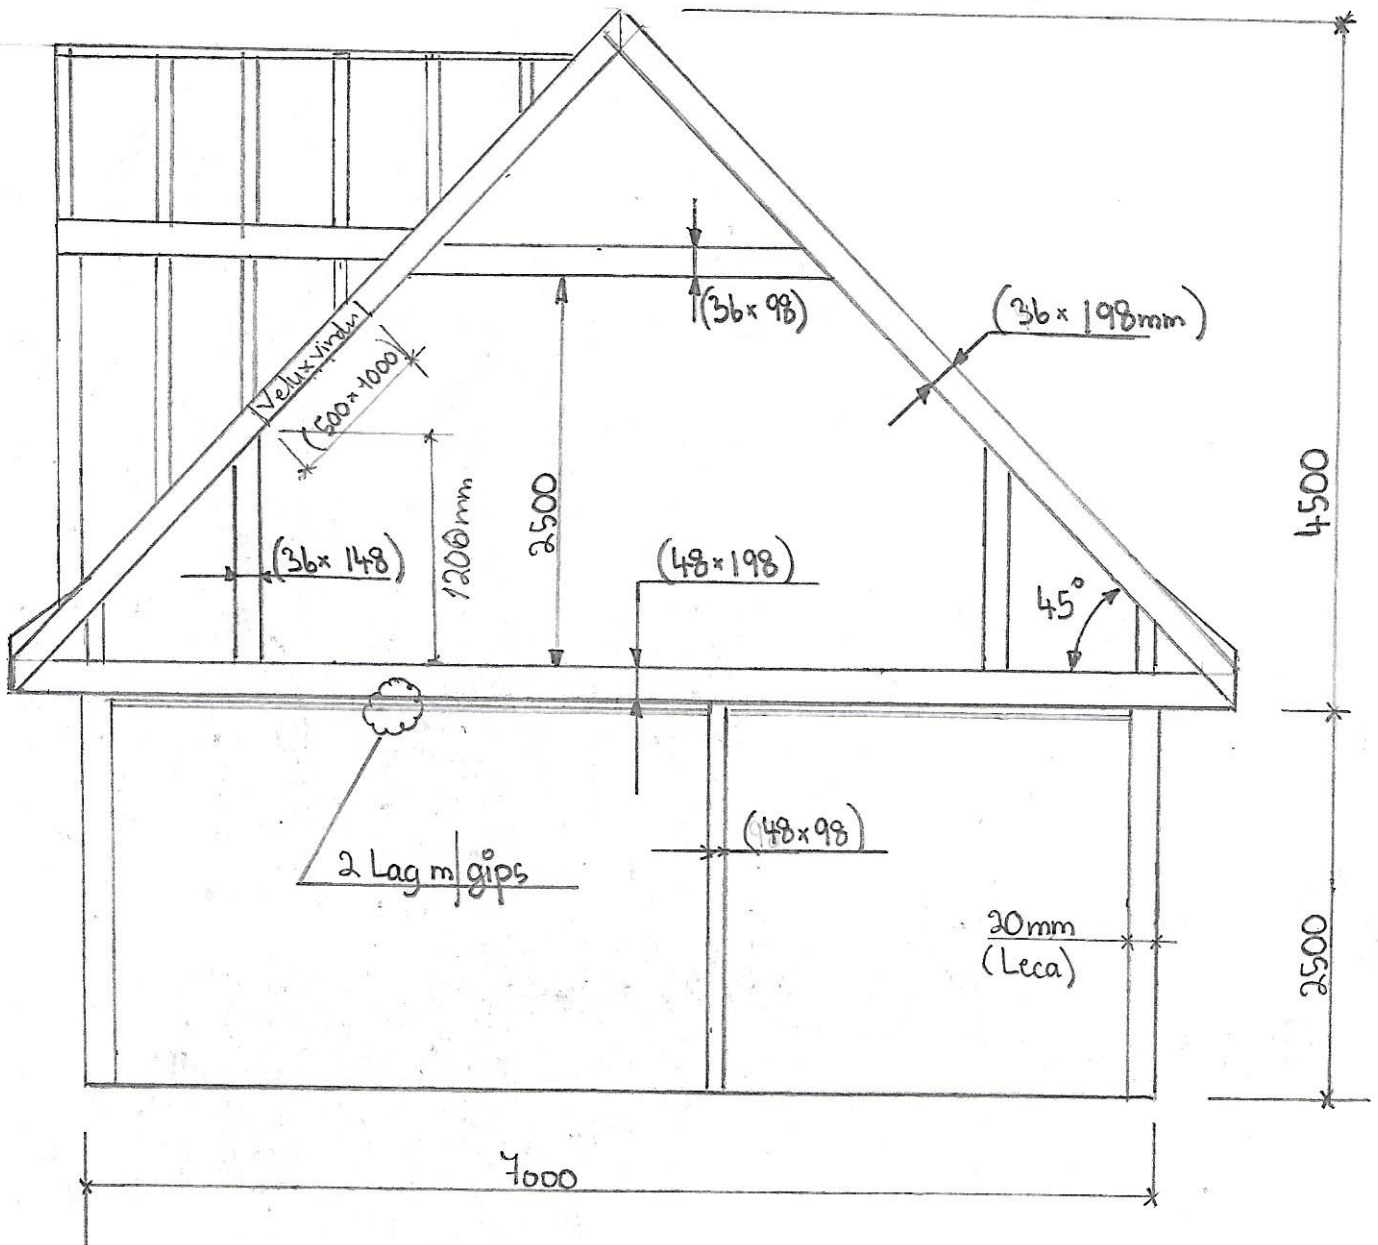

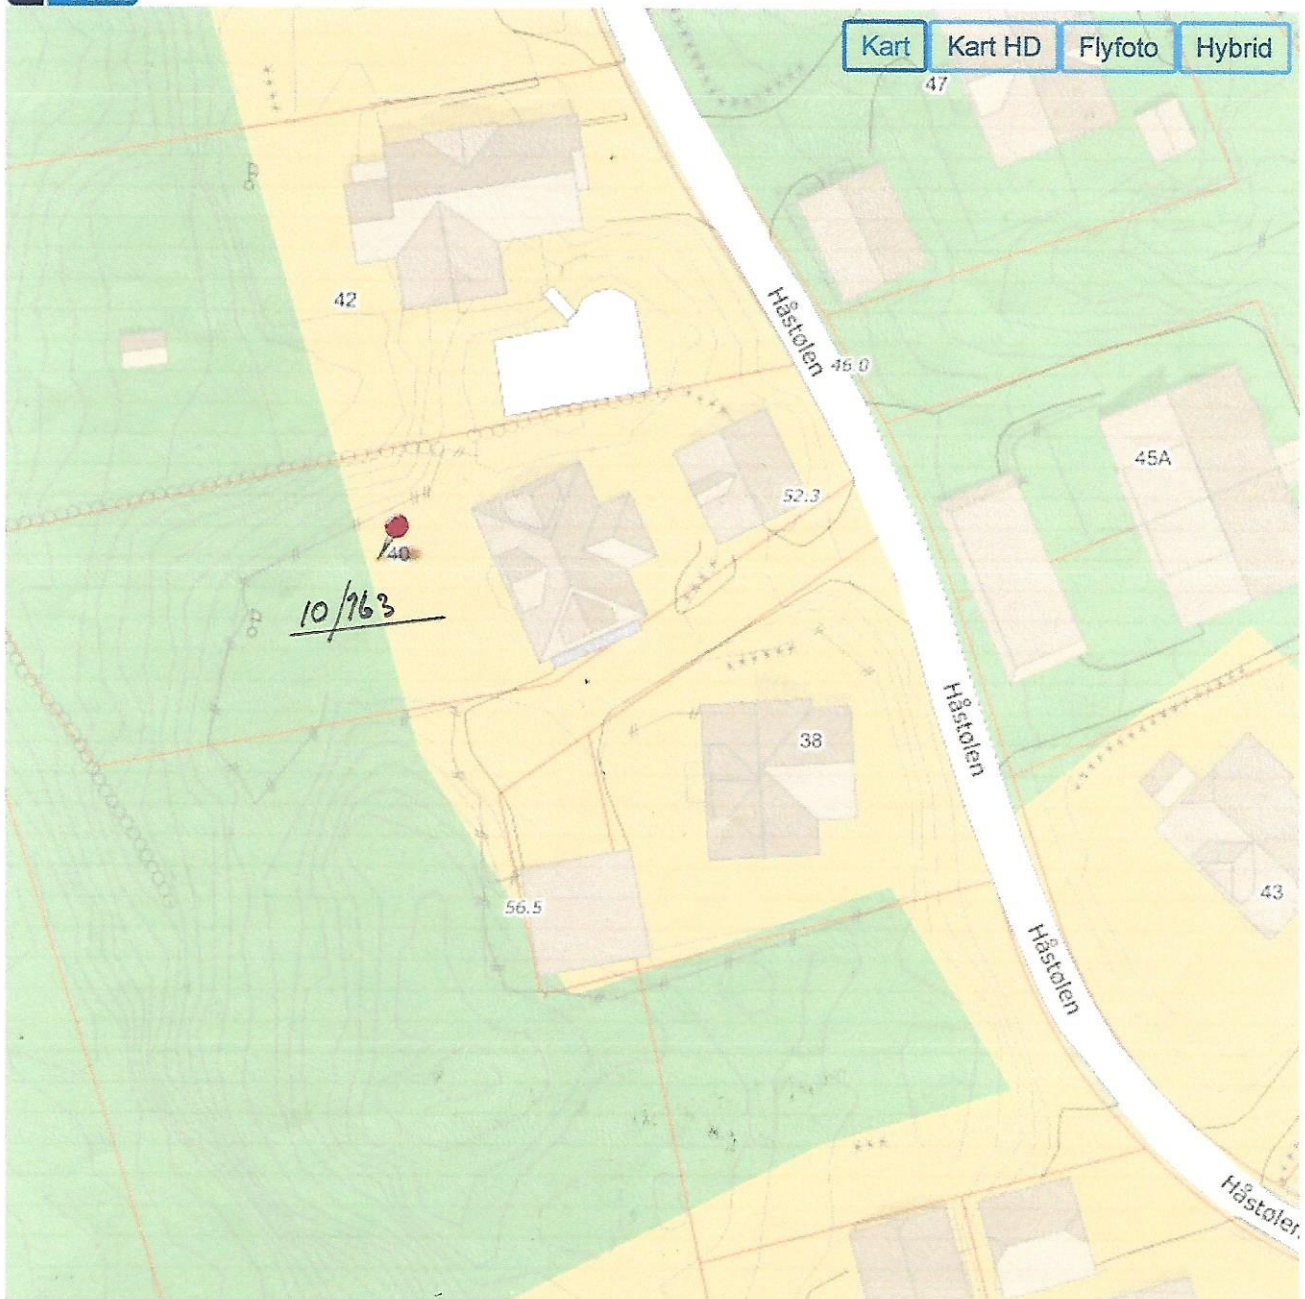

Loftshylsel i Garasjen

Håstolen 40

G. nr 10 B. nr 163

ut. arb av: Per Arne Nygård

Side 5 av 6.



Loftshyllet i Garasjen

Håstølen 40

G. nr 10 B nr 163

ut. arb av: Per Arne Nygård

Side 6 av 6.