

Skala 1:50



Side 1

Legnav: P.A. Rygaard


6. nr 10 Bnr 163

Skarpen 40

Loftshjel: barage

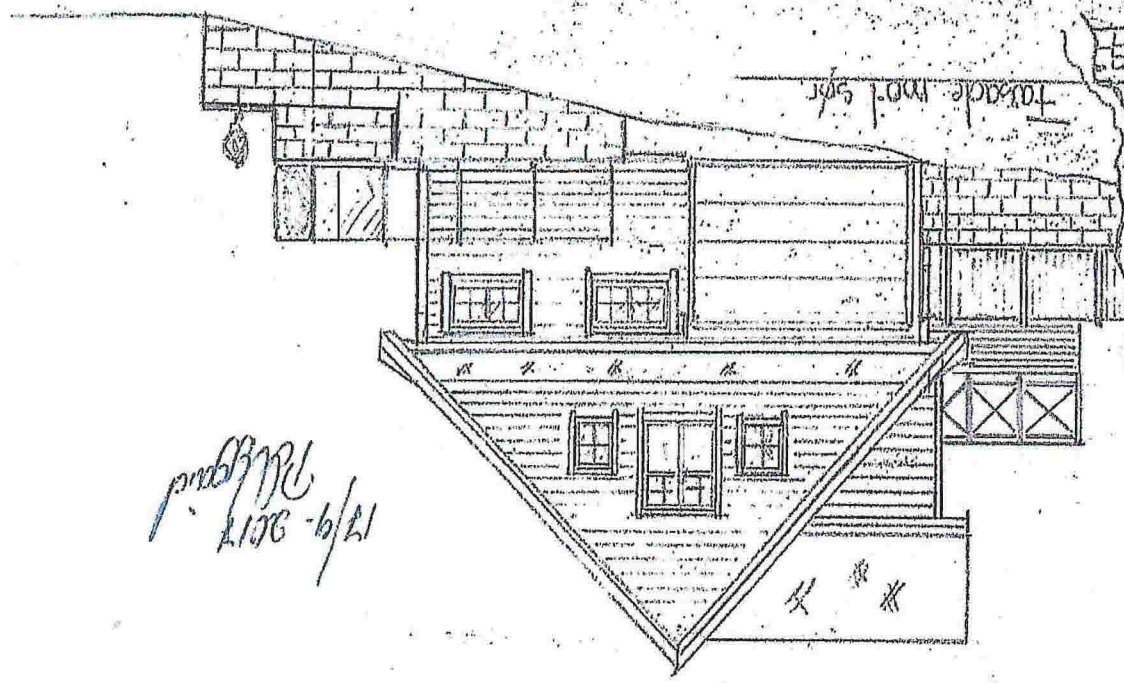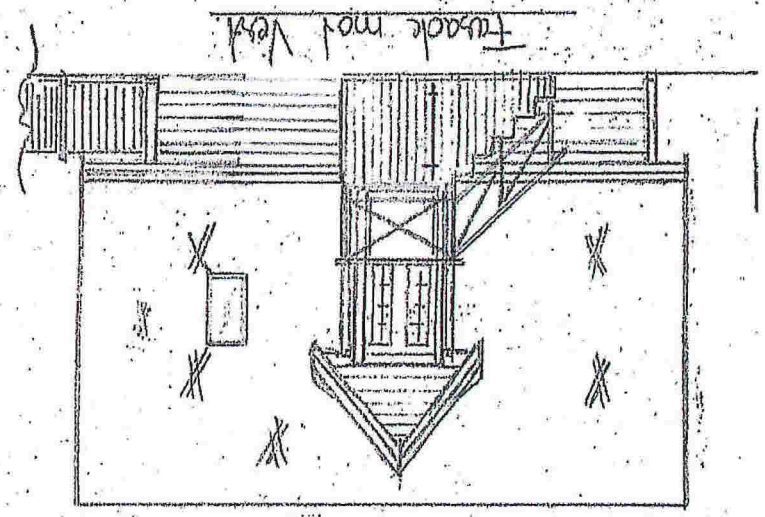

17/9-2017  
P.A. Rygaard

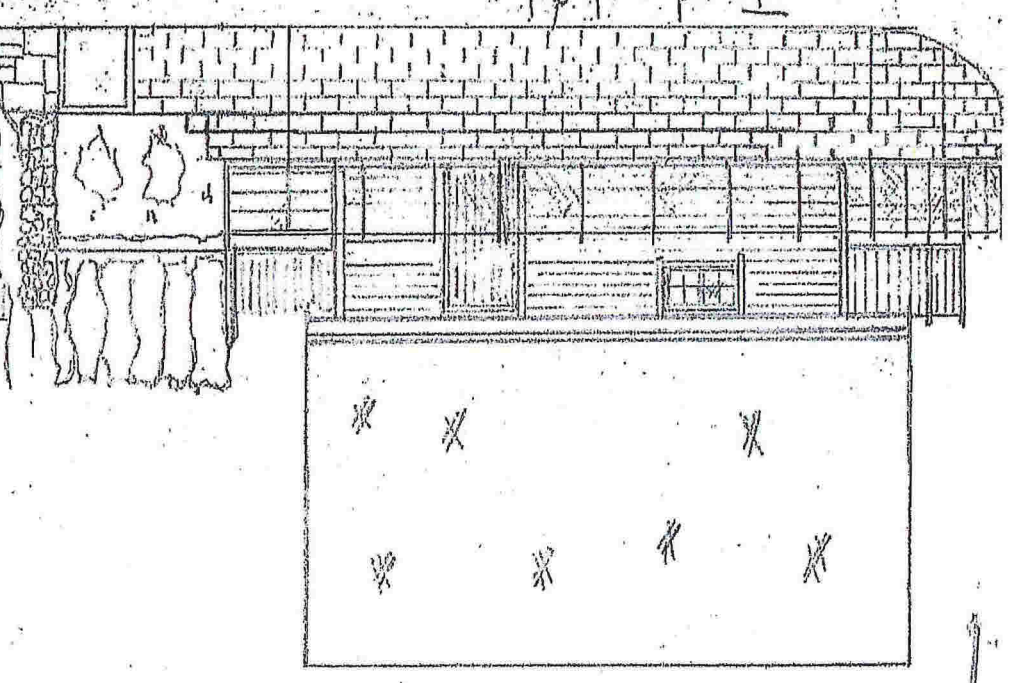

27/9-2017  
Pollygard

Skala 1 : 50  
Side 1 av 1  
tegnar: Pollygard  
G.nr 40 Bnr 163  
Støstølen 40  
"Hus langs vei"  
Fasade mot øst

