


Exsist. bústid

Tilbygg stovr Ail búst.

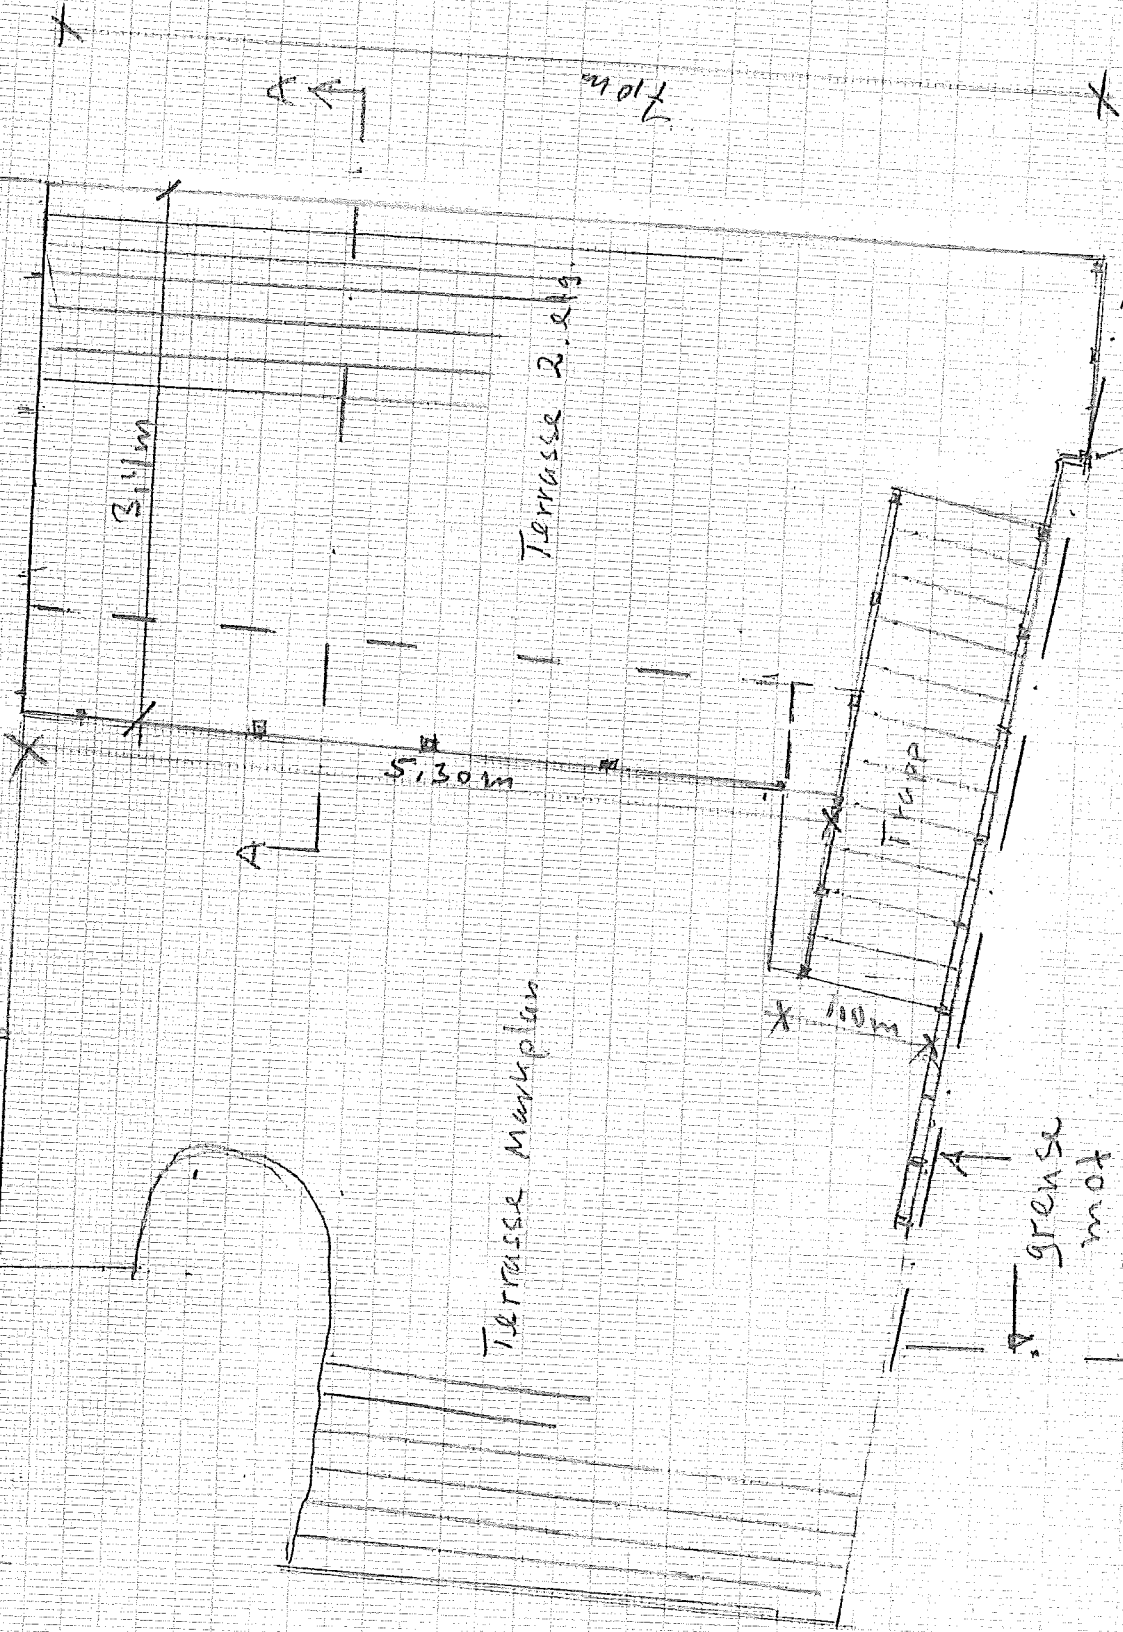

Terrasse Maniplan

Terrasse 2. rög


grænse
fyr
gn. 47 og
gn. 48

Plan Terrasse gn. 47 br. 78
Trond-ole Husebo M=1:50 15.11.17


10

F. B.

Büsbüch

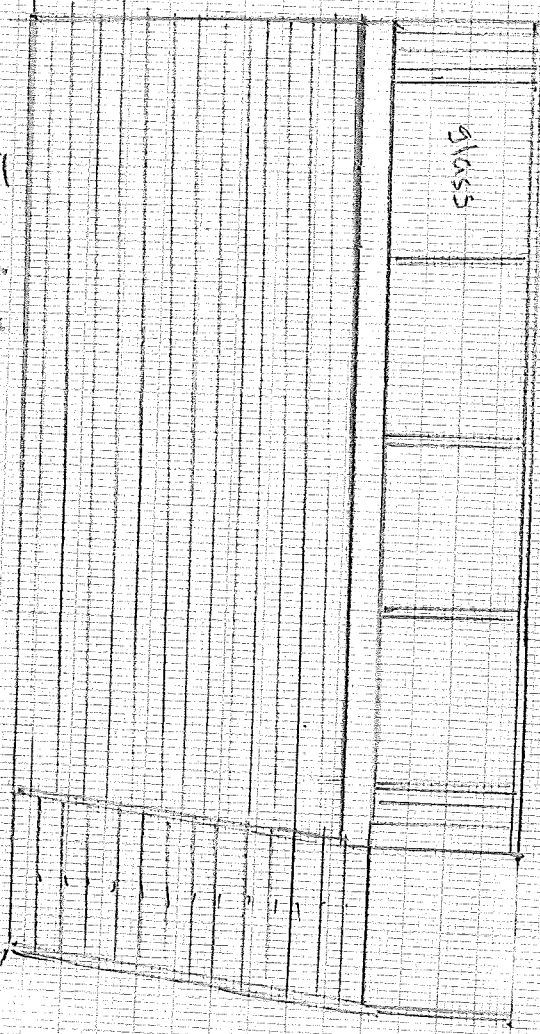


Fassade Terrasse und Nord-West

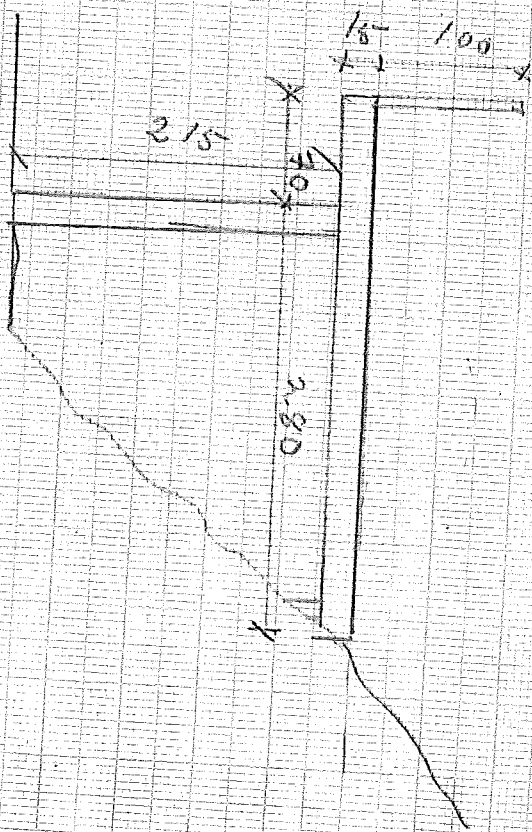

SNITZ A-A

Fassade Terrasse und Süd-West

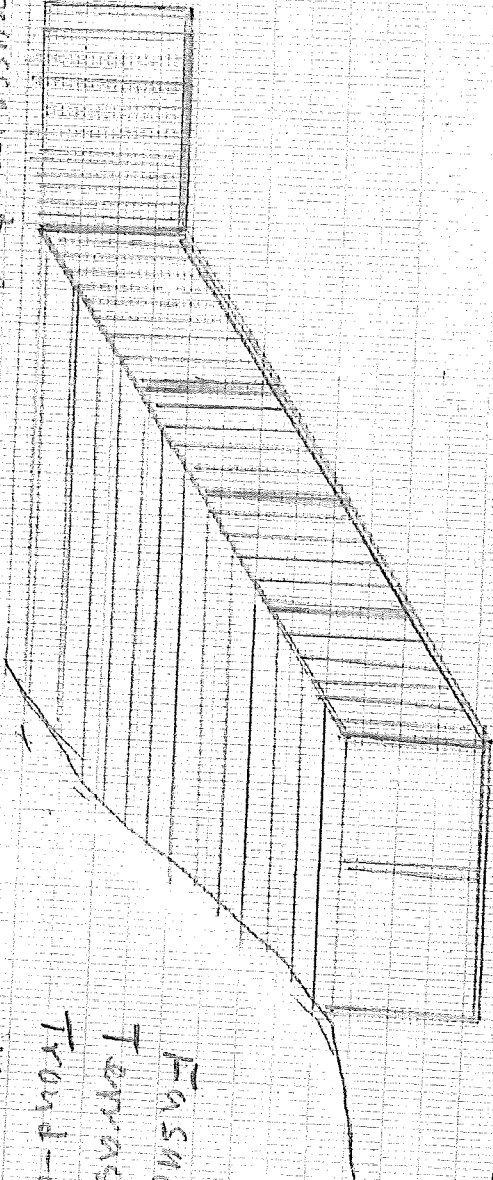

Fassade of Schnitt
Terrasse 3m, 4m, 6m, 8m
Front-Old Hirschberg

M=1:50

15.11.17

SITUASJONSKART

Gnr/Bnr: 47/78

Adresse:

Eigar/søkar:

Kvalitet: FKB-B

Gjeldande plan: Komm. plan
Planformål: bustad


Vår referanse: NTG

Sign.




Målestokk: 1:500
Dato: 29.07.2016

MELAND
KOMMUNE

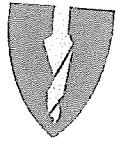

—#—#— Gjerde
- - - Usikker eigedomsgrænse
—— Målt eigedomsgrænse

■ Bolighus
□ Andre bygg

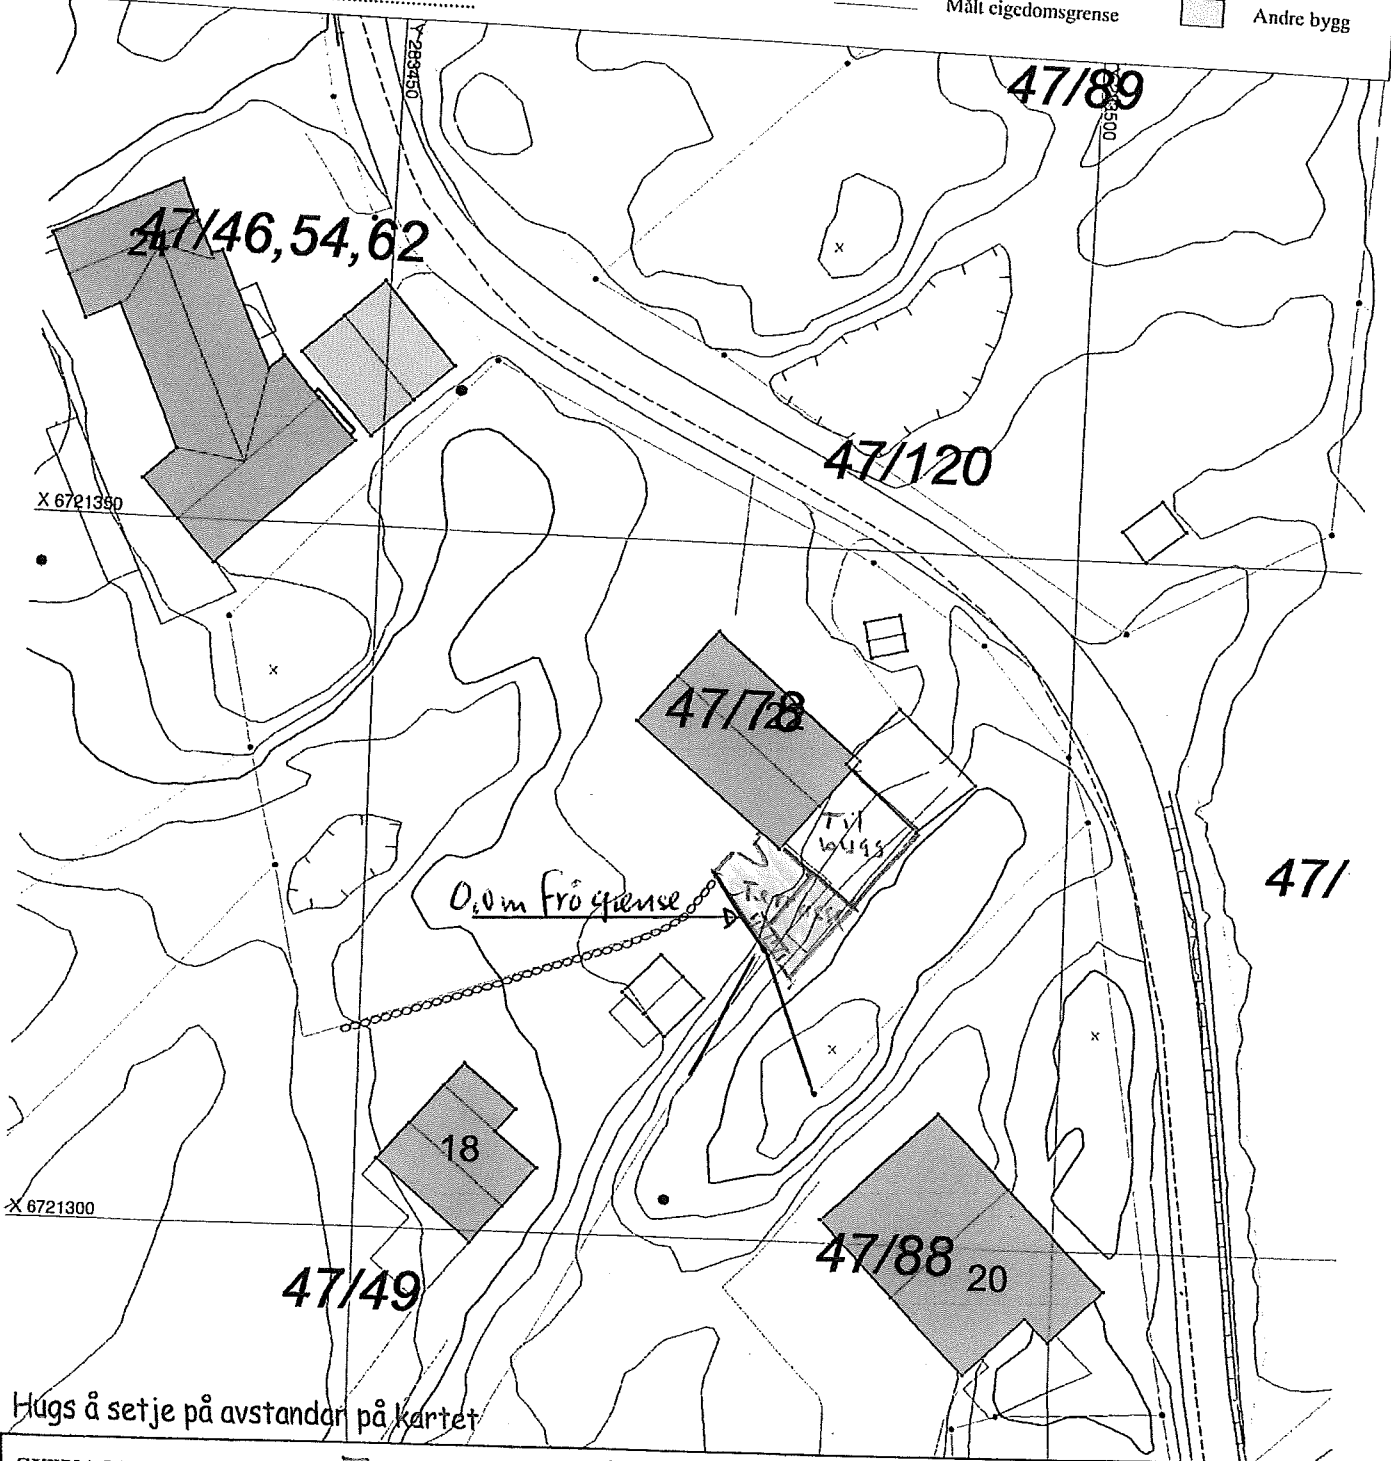

Hugs å setje på avstanden på kartet

SITUASJONSPLAN

■ Tiltak

Terrasse gnr. 47 bnr. 78
Trond-ole Håvold

 15.11.17
Underskrift Situasjonsplan Dato