


DRAWING SPECIFICATION		PROJECT		DRAWING TITLE		REVISIONS	
NO.	DESCRIPTION	DATE	BY	NO.	DESCRIPTION	DATE	BY
1	ISSUED FOR CONSTRUCTION			1	ISSUED FOR CONSTRUCTION		
2				2			
3				3			
4				4			
5				5			
6				6			
7				7			
8				8			
9				9			
10				10			

PROJECT NO:	PROJECT NAME:	DRAWING NO:	DRAWING TITLE:
		Gnr 24 Bnr 72	A3
SCALE:	DATE:	BY:	CHECKED:
MATERIAL:	WEIGHT:	SCALE:	SHEET OF 1

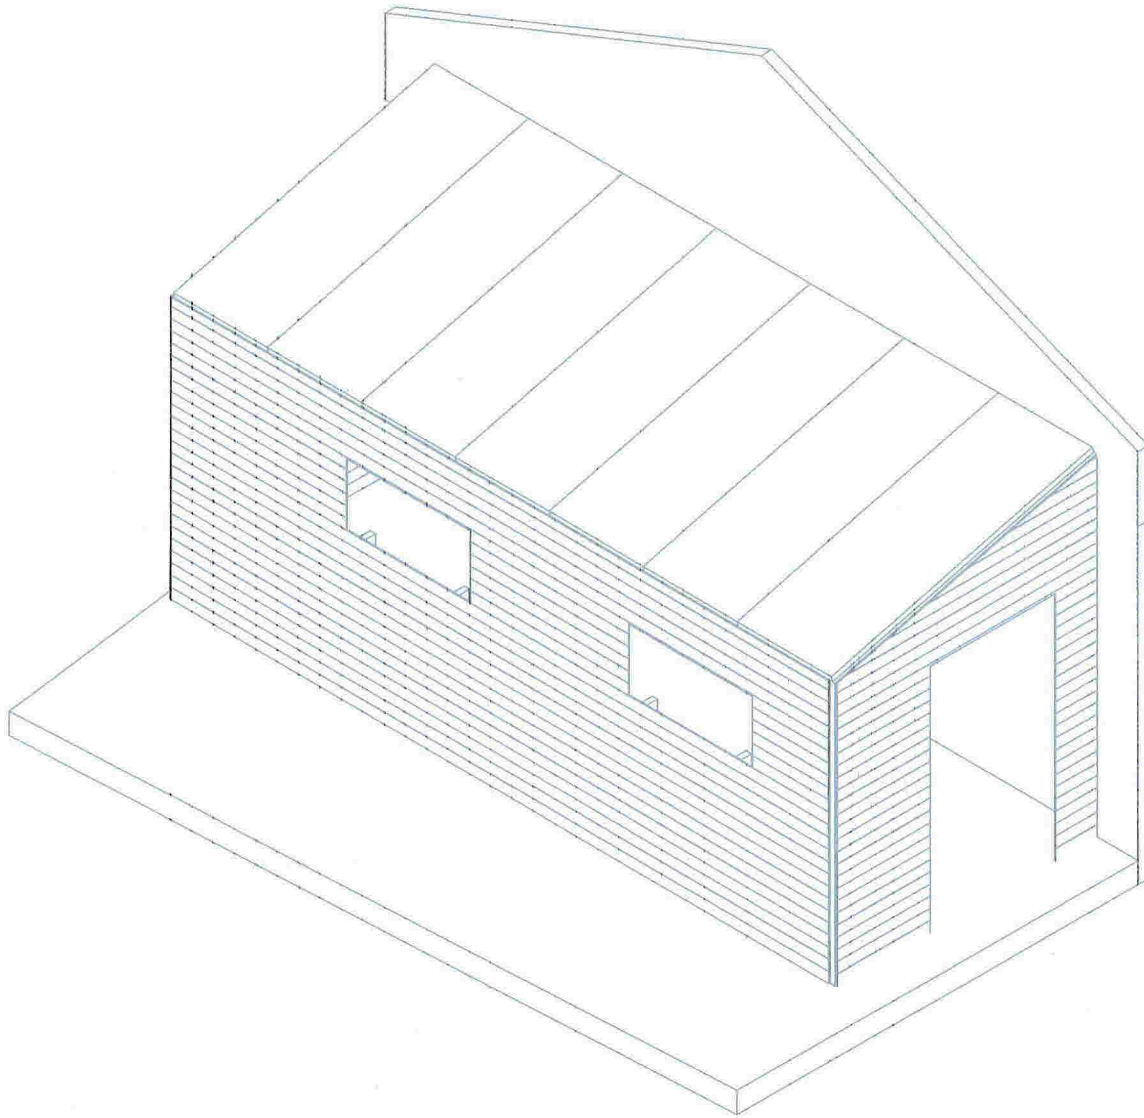

UNLESS OTHERWISE SPECIFIED, DIMENSIONS ARE IN MILLIMETERS.		FINISH:		DEBUR AND BREAK SHARP EDGES		DO NOT SCALE DRAWING		REVISION	
SURFACE FINISH:									
TOLERANCES:									
LINEAR:									
ANGULAR:									
	NAME	SIGNATURE	DATE			TITLE:			
DRAWN									
CHECKED									
APPROVED									
MPS									
G.A.					MATERIAL:	DWG NO.		A3	
						Gnr 24 Bnr 72			
					WEIGHT:	SCALE: 1:100		SHEET 1 OF 1	

SITUASJONSKART

Gnr/Brnr: 24/ 72
Adresse: Bustølvegen 82
Eigar/søkar: Engesbak

Kvalitet : FKB-B

Gjeldande plan : Kommuneplan
Planformål : LNF

Vår referanse: Amg

Sign.




Målestokk: 1:500
Dato: 17.07.2014

MELAND
KOMMUNE



- | | | | |
|--|------------------------|--|------------|
| | Gjerde | | Bolighus |
| | Usikker eigedomsgrense | | Andre bygg |
| | Målt eigedomsgrense | | |

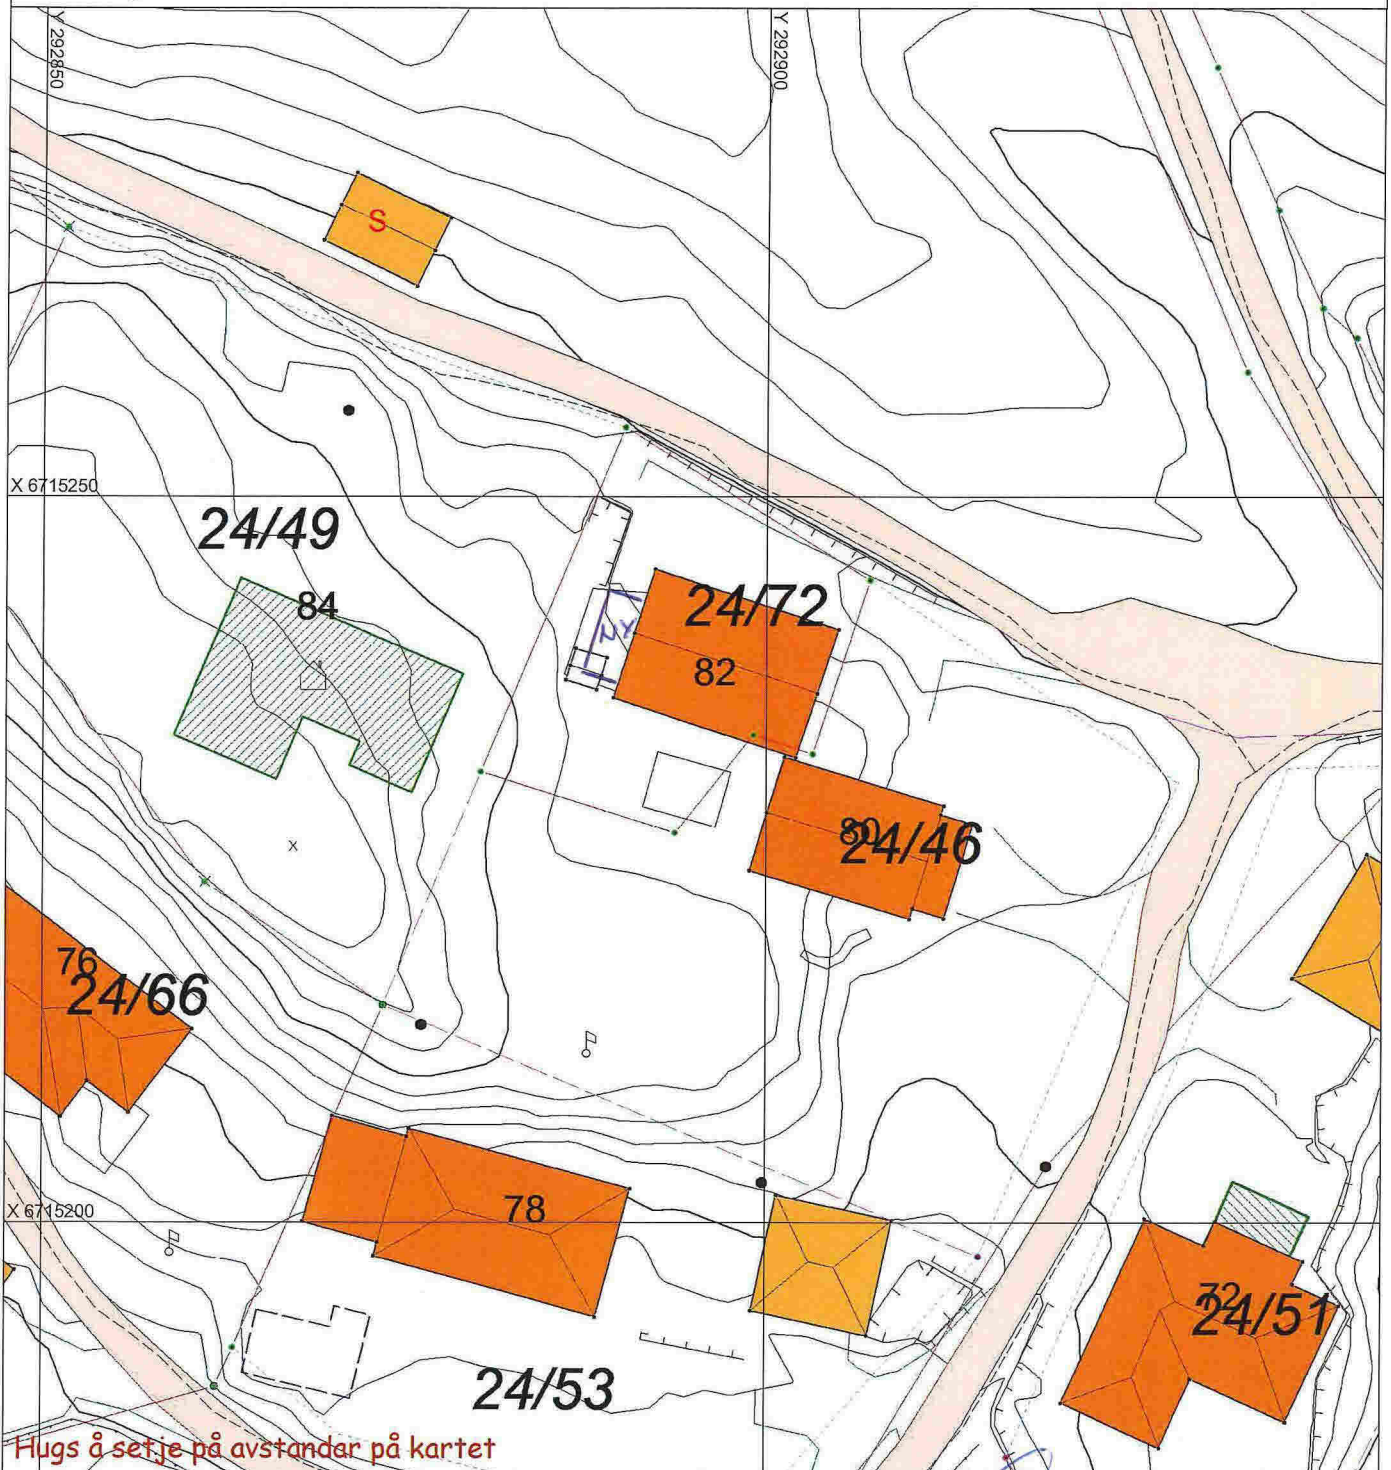

Hugs å setje på avstandar på kartet

SITUASJONSPLAN

Tiltak

Underskrift Situasjonsplan Dato 17.7.2014