

Situasjonskart - grd 43 br 99
Situasjonskart for tilbygg 43/99
Tilbygg vises som blå sektor


NHdigi.no



Dato: 05-04-2018


Målestokk: 1:350

↔ 9m

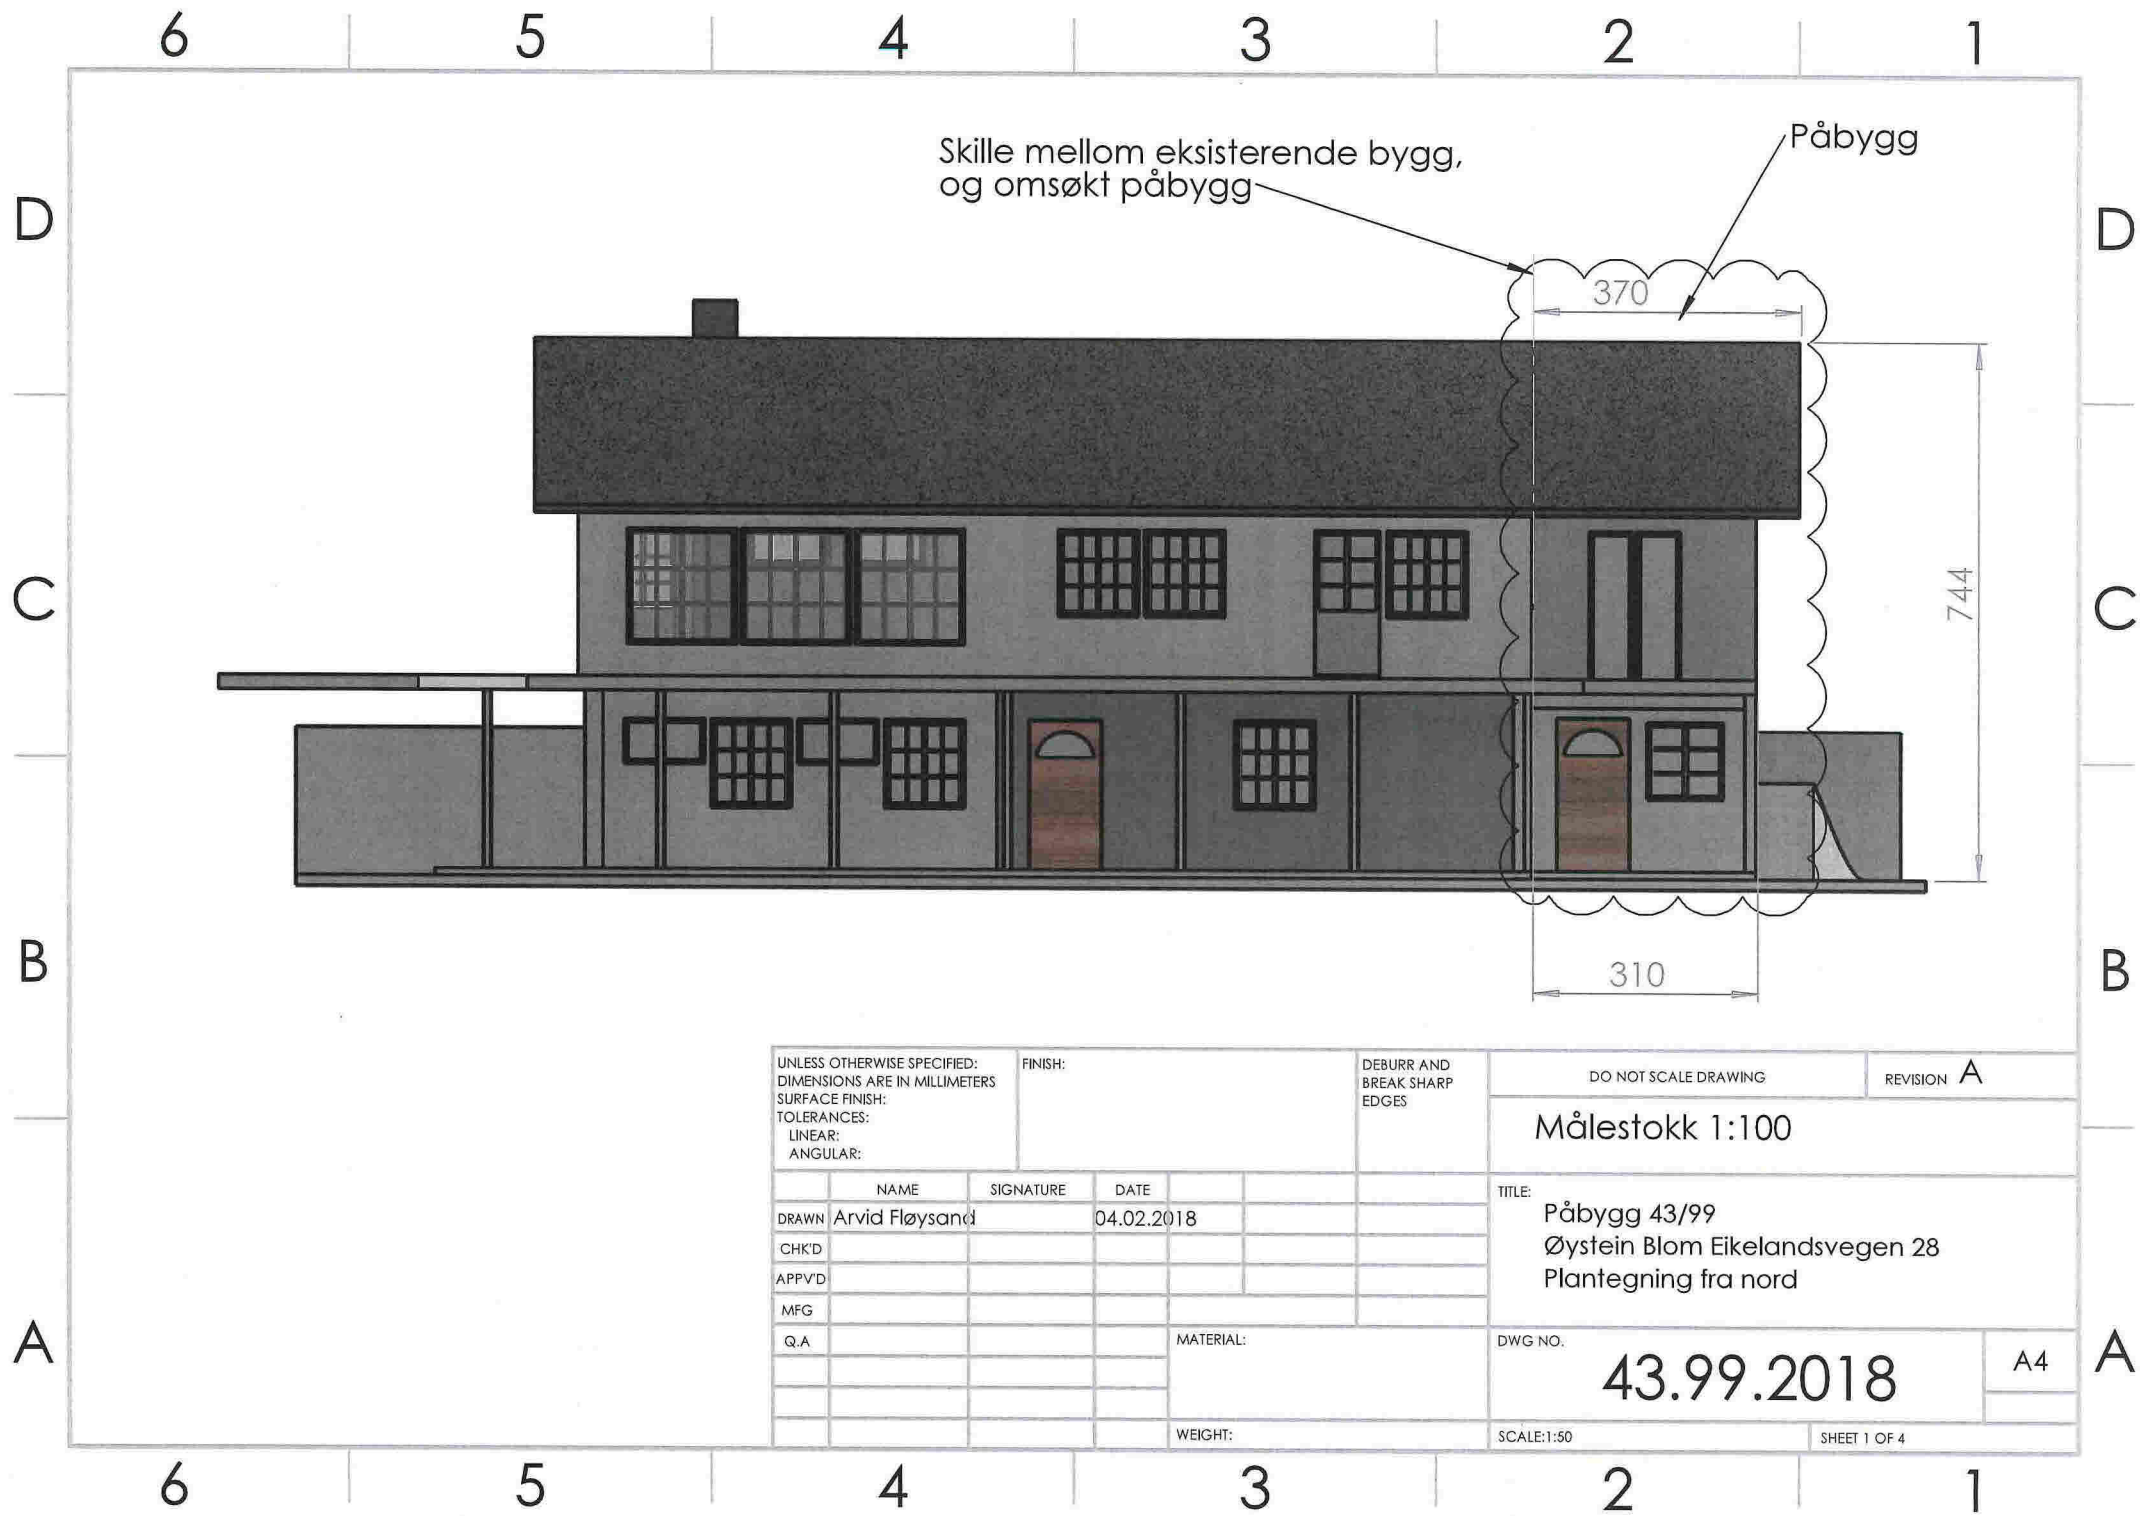

UNLESS OTHERWISE SPECIFIED: DIMENSIONS ARE IN MILLIMETERS SURFACE FINISH: TOLERANCES: LINEAR: ANGULAR:		FINISH:	DEBURR AND BREAK SHARP EDGES	DO NOT SCALE DRAWING	REVISION A
				Målestokk 1:100	
DRAWN Arvid Fløysand		SIGNATURE	DATE 04.02.2018	TITLE: Påbygg 43/99 Øystein Blom Eikelandsvegen 28 Plantegning fra nord	
CHK'D				DWG NO. 43.99.2018	
APPVD				A4	
MFG				SCALE:1:50	
Q.A			MATERIAL:	SHEET 1 OF 4	
			WEIGHT:		

6 5 4 3 2 1

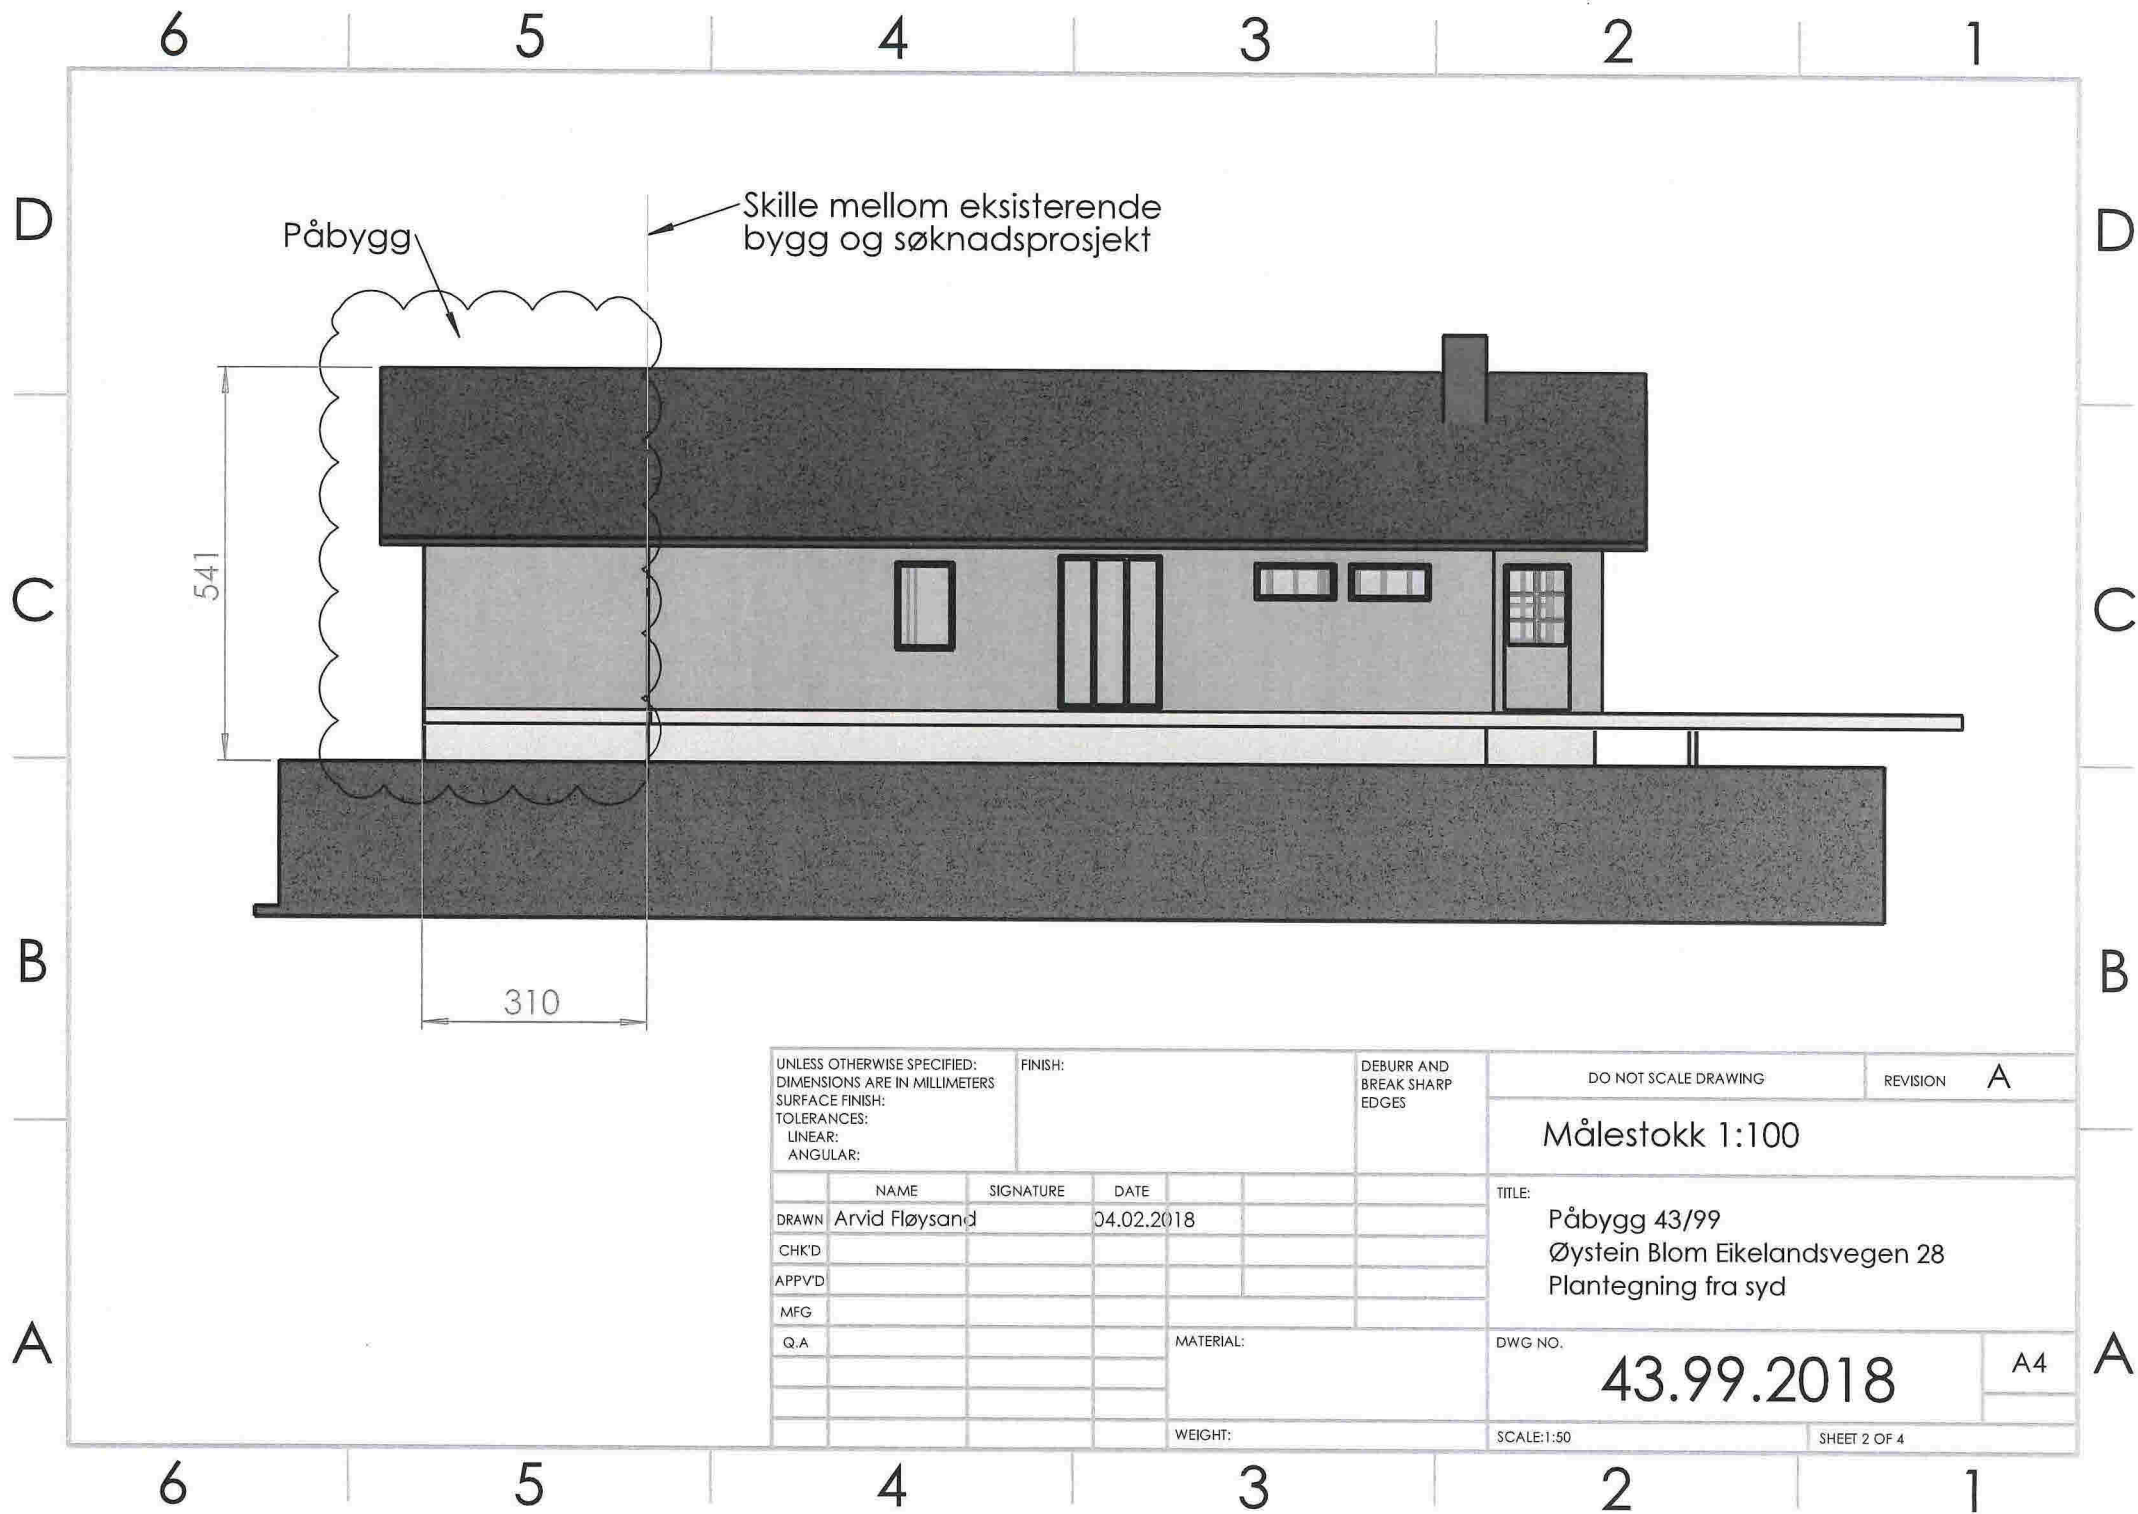


Påbygg

Skille mellom eksisterende bygg og søknadsprosjekt


541

310

UNLESS OTHERWISE SPECIFIED: DIMENSIONS ARE IN MILLIMETERS SURFACE FINISH: TOLERANCES: LINEAR: ANGULAR:		FINISH:	DEBURR AND BREAK SHARP EDGES	DO NOT SCALE DRAWING	REVISION A
				Målestokk 1:100	
				TITLE: Påbygg 43/99 Øystein Blom Eikelandsvegen 28 Plantegning fra syd	
			DWG NO. 43.99.2018		A4
			SCALE:1:50		SHEET 2 OF 4
DRAWN Arvid Fløysand		SIGNATURE	DATE 04.02.2018		
CHK'D					
APPV'D					
MFG					
Q.A		MATERIAL:			
		WEIGHT:			

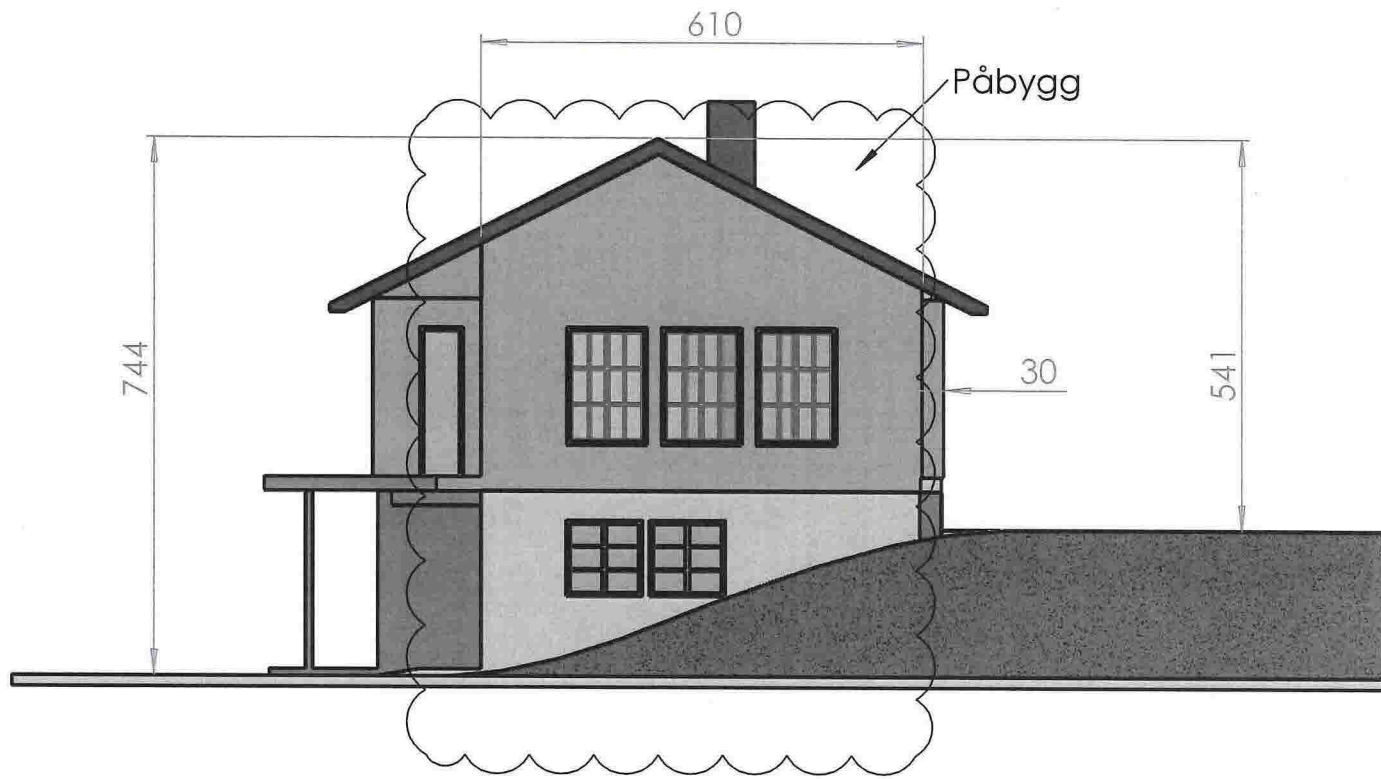

UNLESS OTHERWISE SPECIFIED: DIMENSIONS ARE IN MILLIMETERS SURFACE FINISH: TOLERANCES: LINEAR: ANGULAR:		FINISH:	DEBURR AND BREAK SHARP EDGES	DO NOT SCALE DRAWING	REVISION A
				Målestokk 1.100	
			TITLE: Påbygg 43/99 Øystein Blom Eikelandsvegen 28 Plantegning fra vest		
DRAWN Arvid Fløysand		SIGNATURE	DATE 04.02.2018	DWG. NO. 43.99.2018	
CHK'D				A4	
APPV'D				SCALE: 1:50	
MFG				SHEET 3 OF 4	
Q.A			MATERIAL:		
			WEIGHT:		

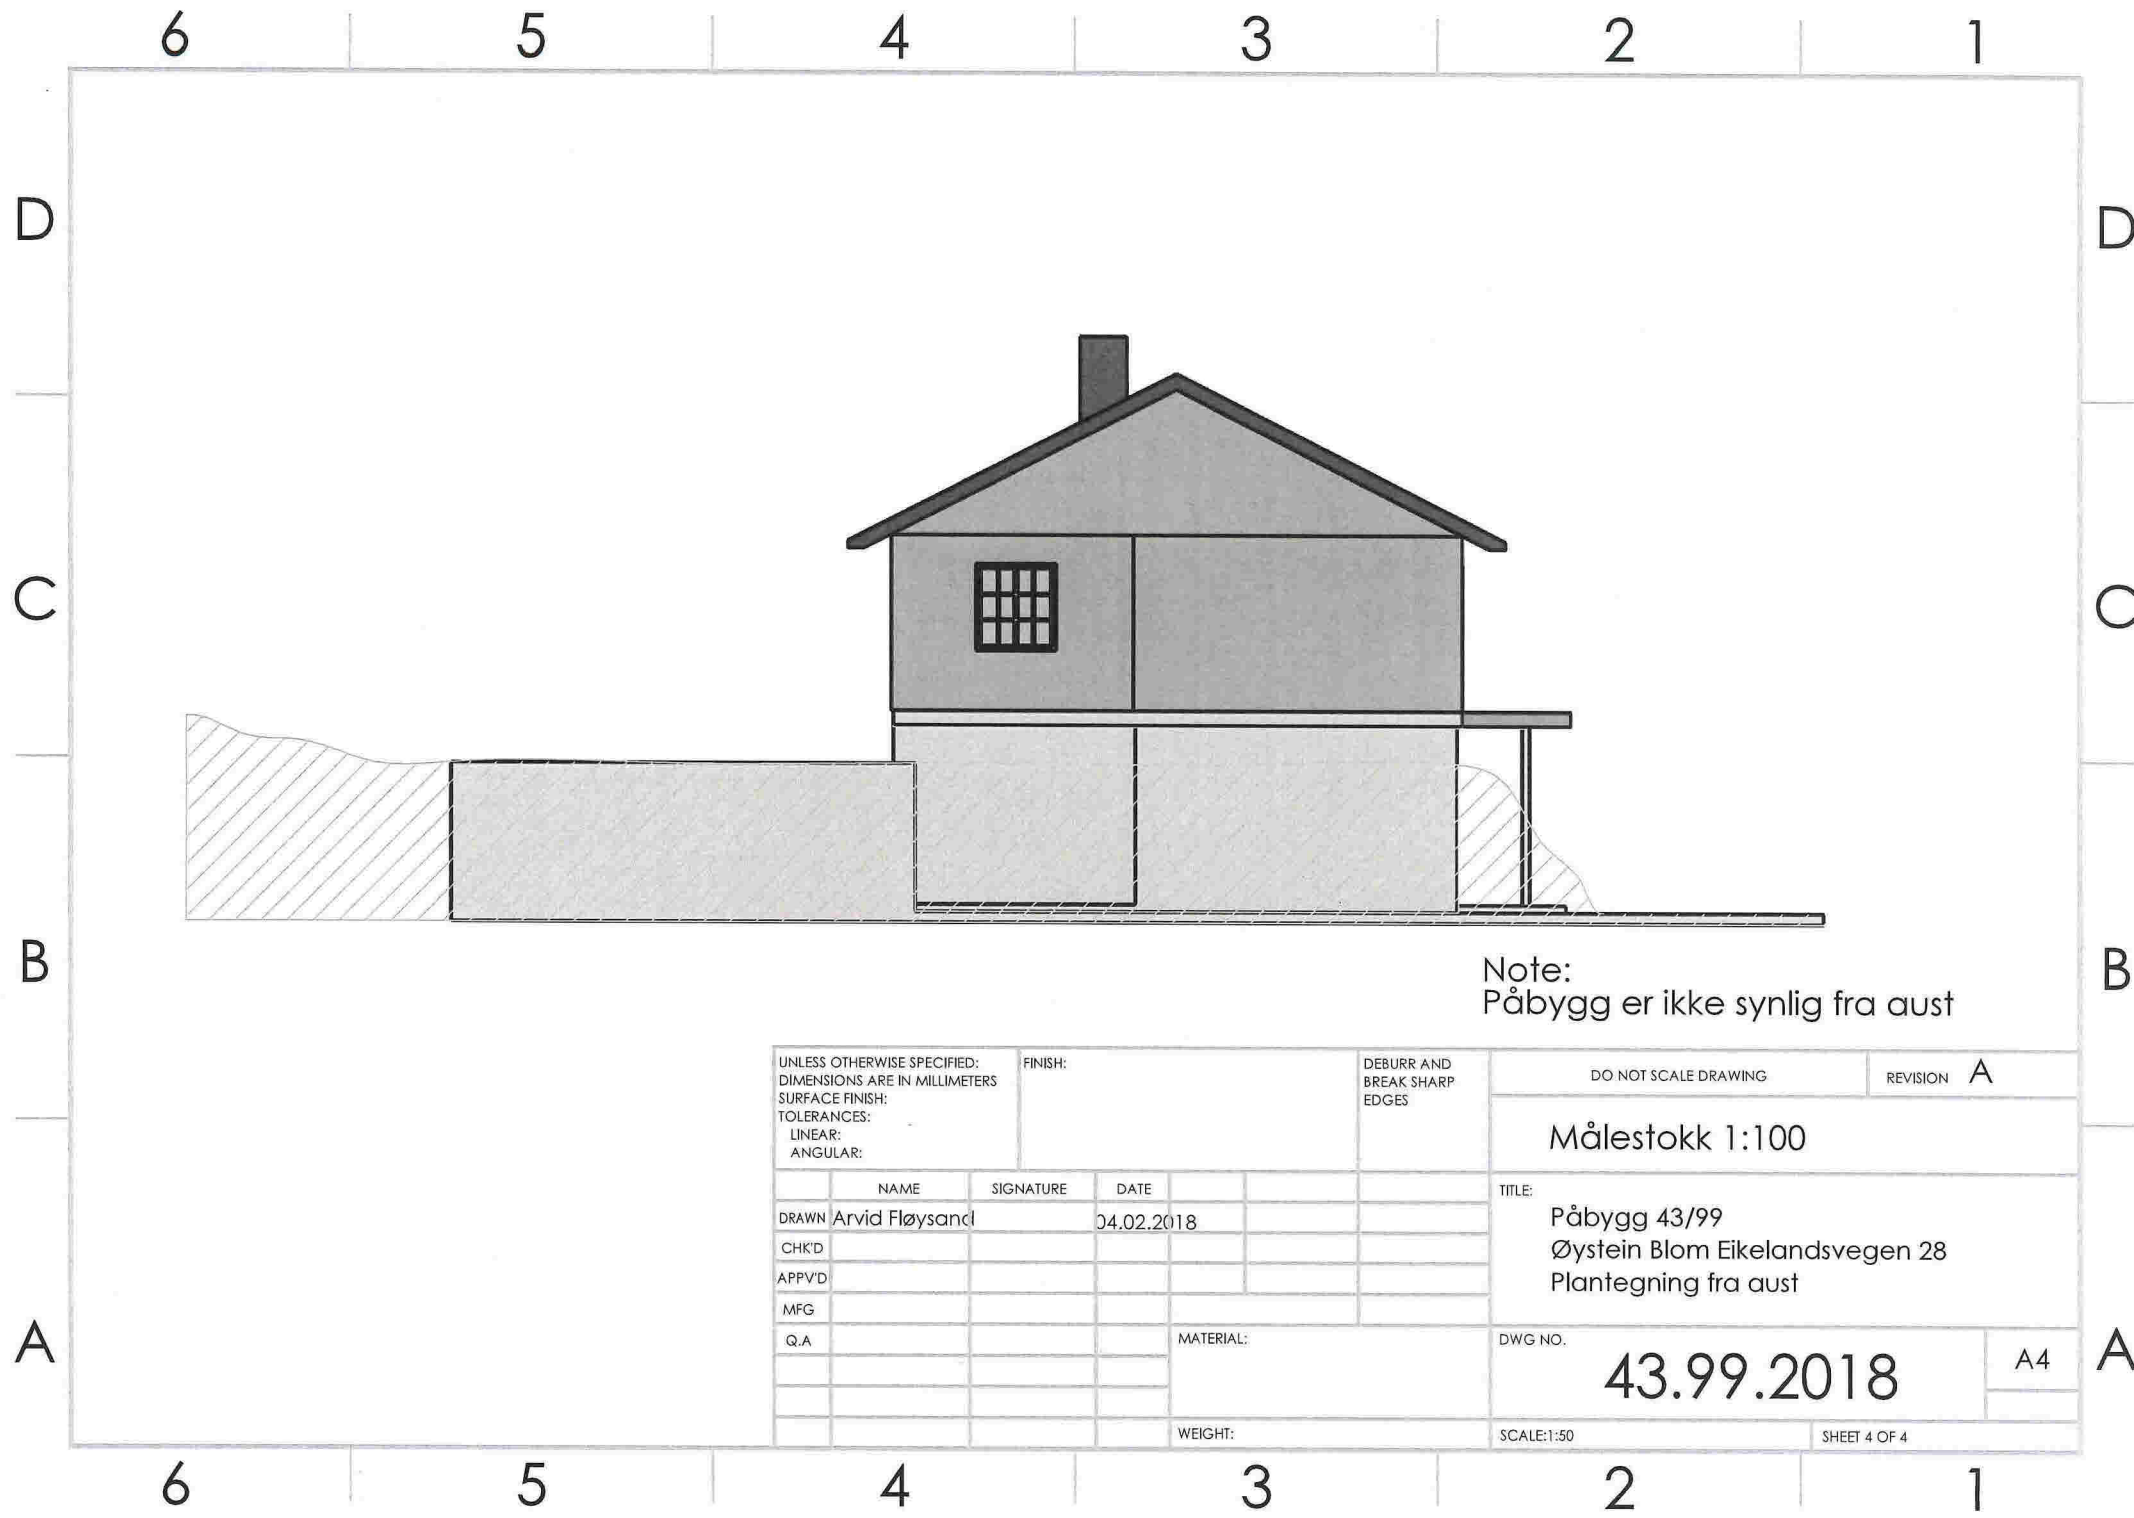

Note:
Påbygg er ikke synlig fra aust

UNLESS OTHERWISE SPECIFIED: DIMENSIONS ARE IN MILLIMETERS SURFACE FINISH: TOLERANCES: LINEAR: ANGULAR:		FINISH:		DEBURR AND BREAK SHARP EDGES		DO NOT SCALE DRAWING		REVISION A		
						Målestokk 1:100				
						TITLE: Påbygg 43/99 Øystein Blom Eikelandsvegen 28 Plantegning fra aust				
						DWG NO.		43.99.2018		A4
						WEIGHT:		SCALE:1:50		SHEET 4 OF 4
		NAME		SIGNATURE		DATE				
DRAWN		Arvid Fløysand				04.02.2018				
CHK'D										
APPVD										
MFG										
Q.A										