

# SITUASJONSKART

Gnr/Bnr: Gnr 57 Bnr 13  
Adresse:  
Eigar/søkar: Husebø Wenche, Idsø Jorunn Helene

Kvalitet : FKB-B

Gjeldande plan : Kommuneplan

Planformål : LNF

Vår referanse: HOK

Sign. ....




Målestokk: 1:500  
Dato: 28.04.2017

MELAND  
KOMMUNE



- // — // Gjerde
- - - - Usikker eigedomsgrænse
- — — — Målt eigedomsgrænse
- Bolighus
- Andre bygg

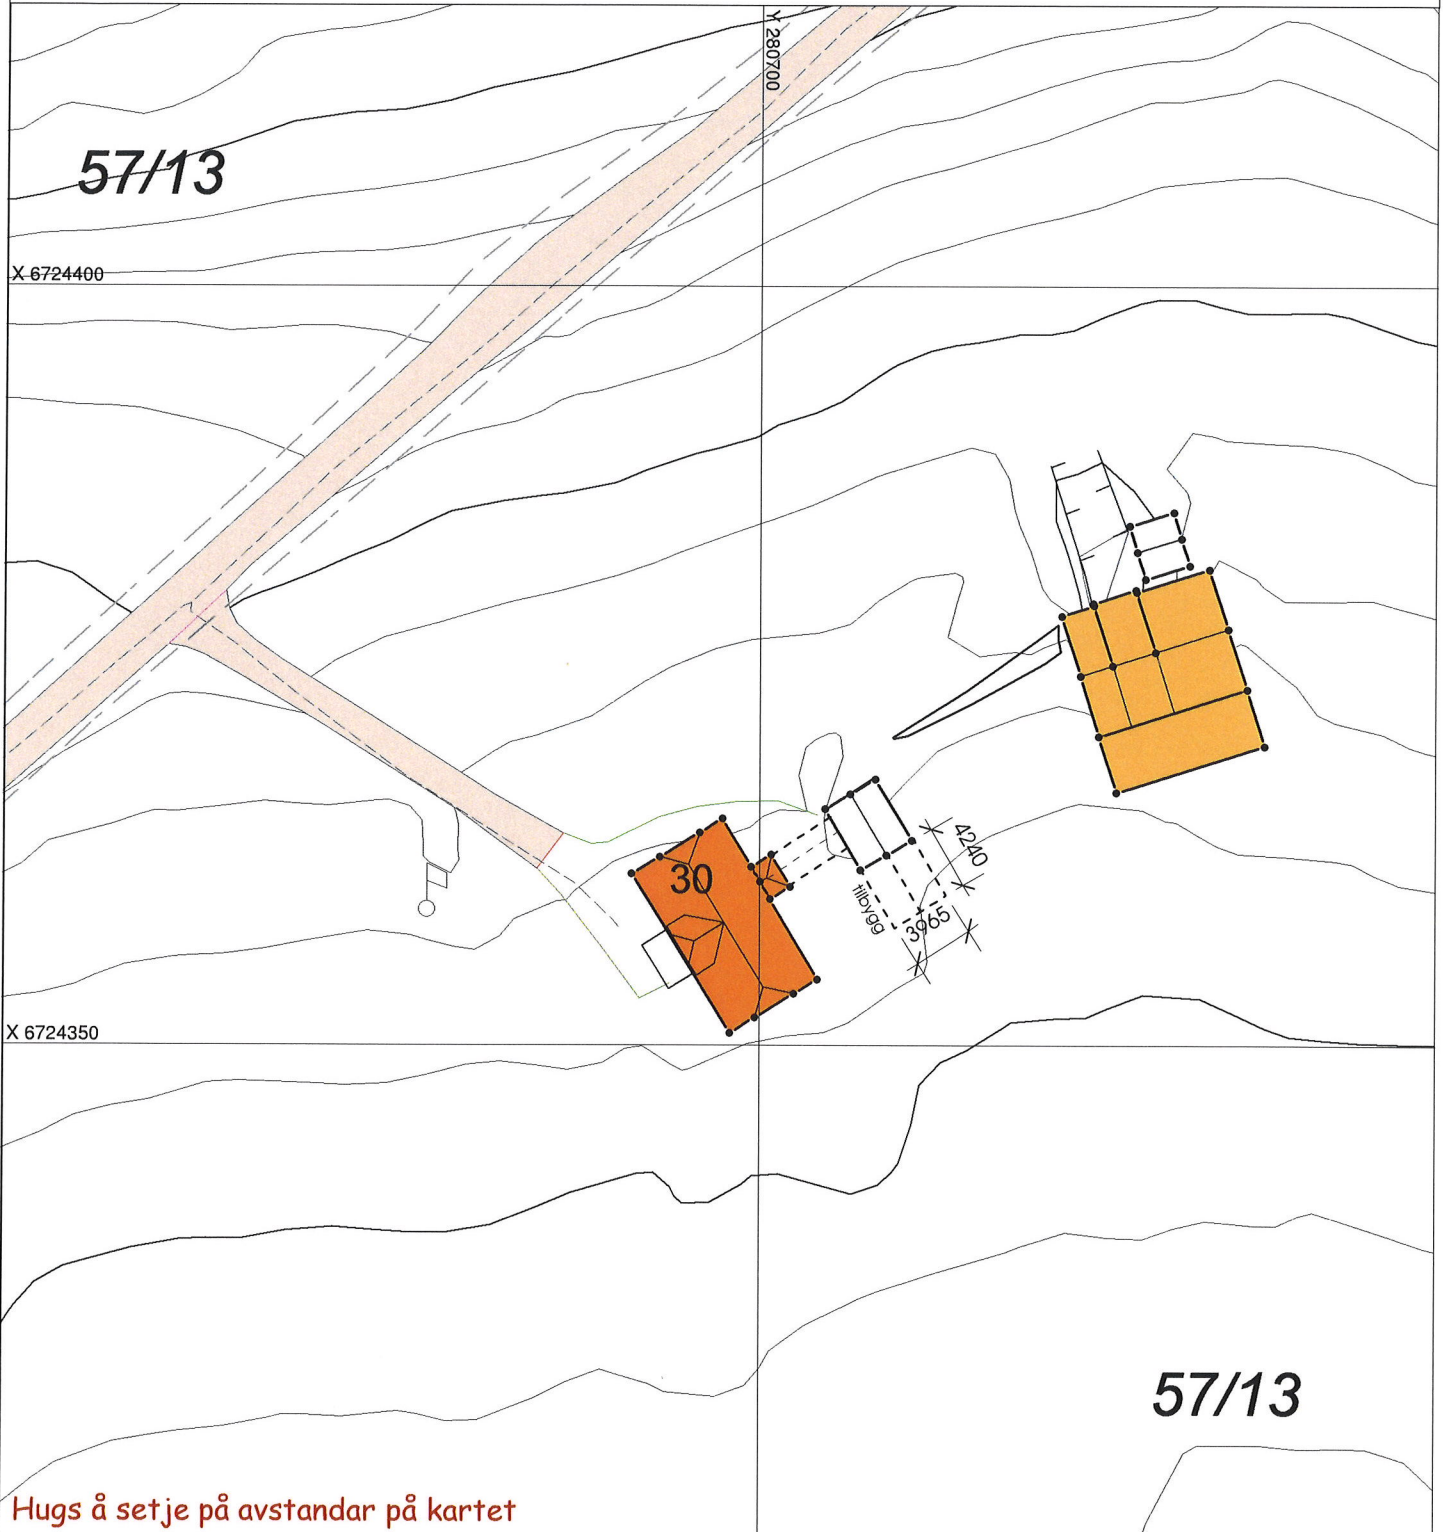

Hugs å setje på avstandar på kartet

# SITUASJONSPLAN

Tiltak

10



FASADE SYD

57/13 TILBYGG SÆTRE

25

FASADE SYD 1:100

07.03.18



FASADE NORD

57/13 TILBYGG SÆTRE

FASADE NORD

1:100


07.03.18



FASADE MOT VEST

DATE	DESIGNER	GDJENDT	SKALA	
15.11.17	WENCHE		1:100	
PROJECT	PÅBYGG ENEBOLOG SÆTRE			TEGN
		Format: A4	PROJECT NO	100

23

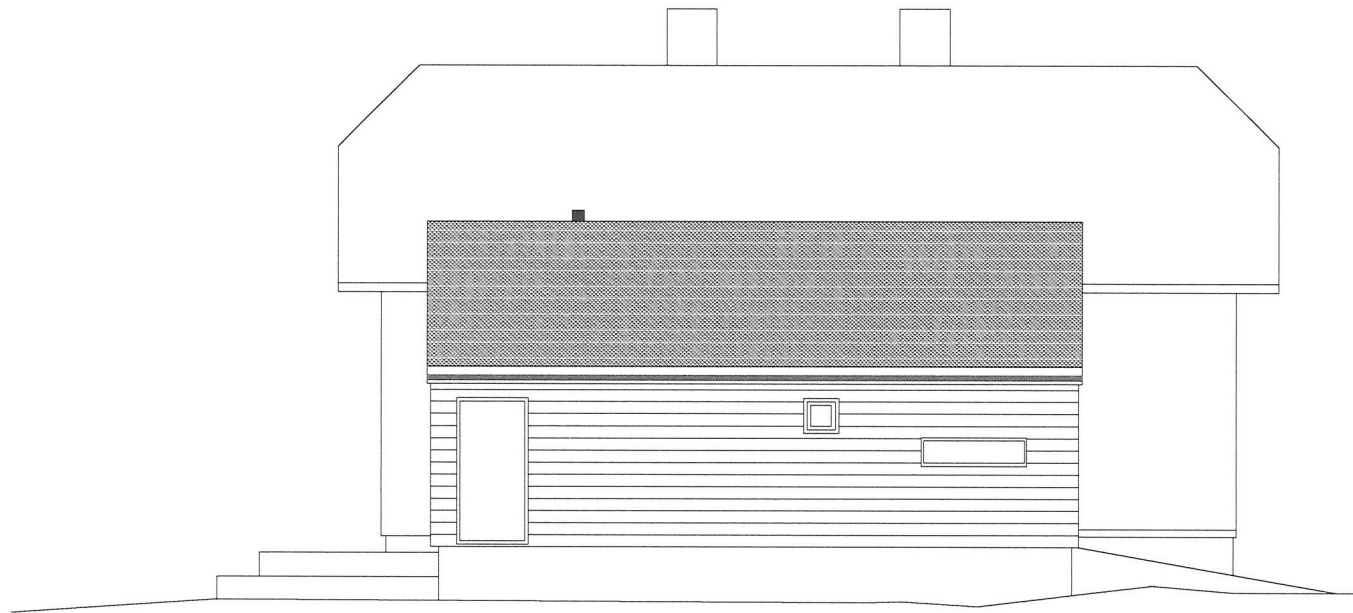


FASADE ØST

57/13 TILBYGG SÆTRE


22

FASADE ØST 1:100

07.03.18

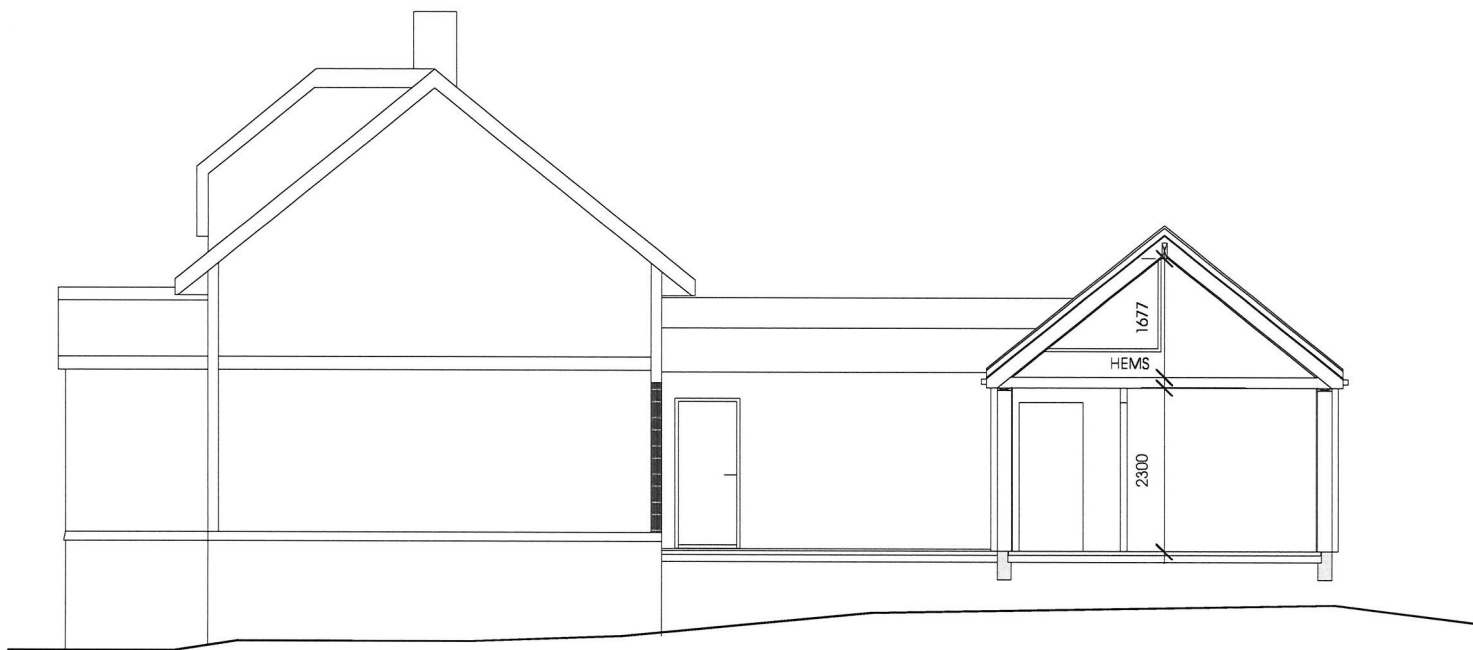

SNITT A

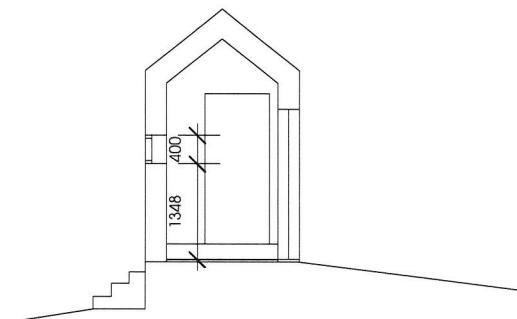


SNITT B

57/13 TILBYGG SÆTRE

21

SNITT A OG B 1:100

07.03.18

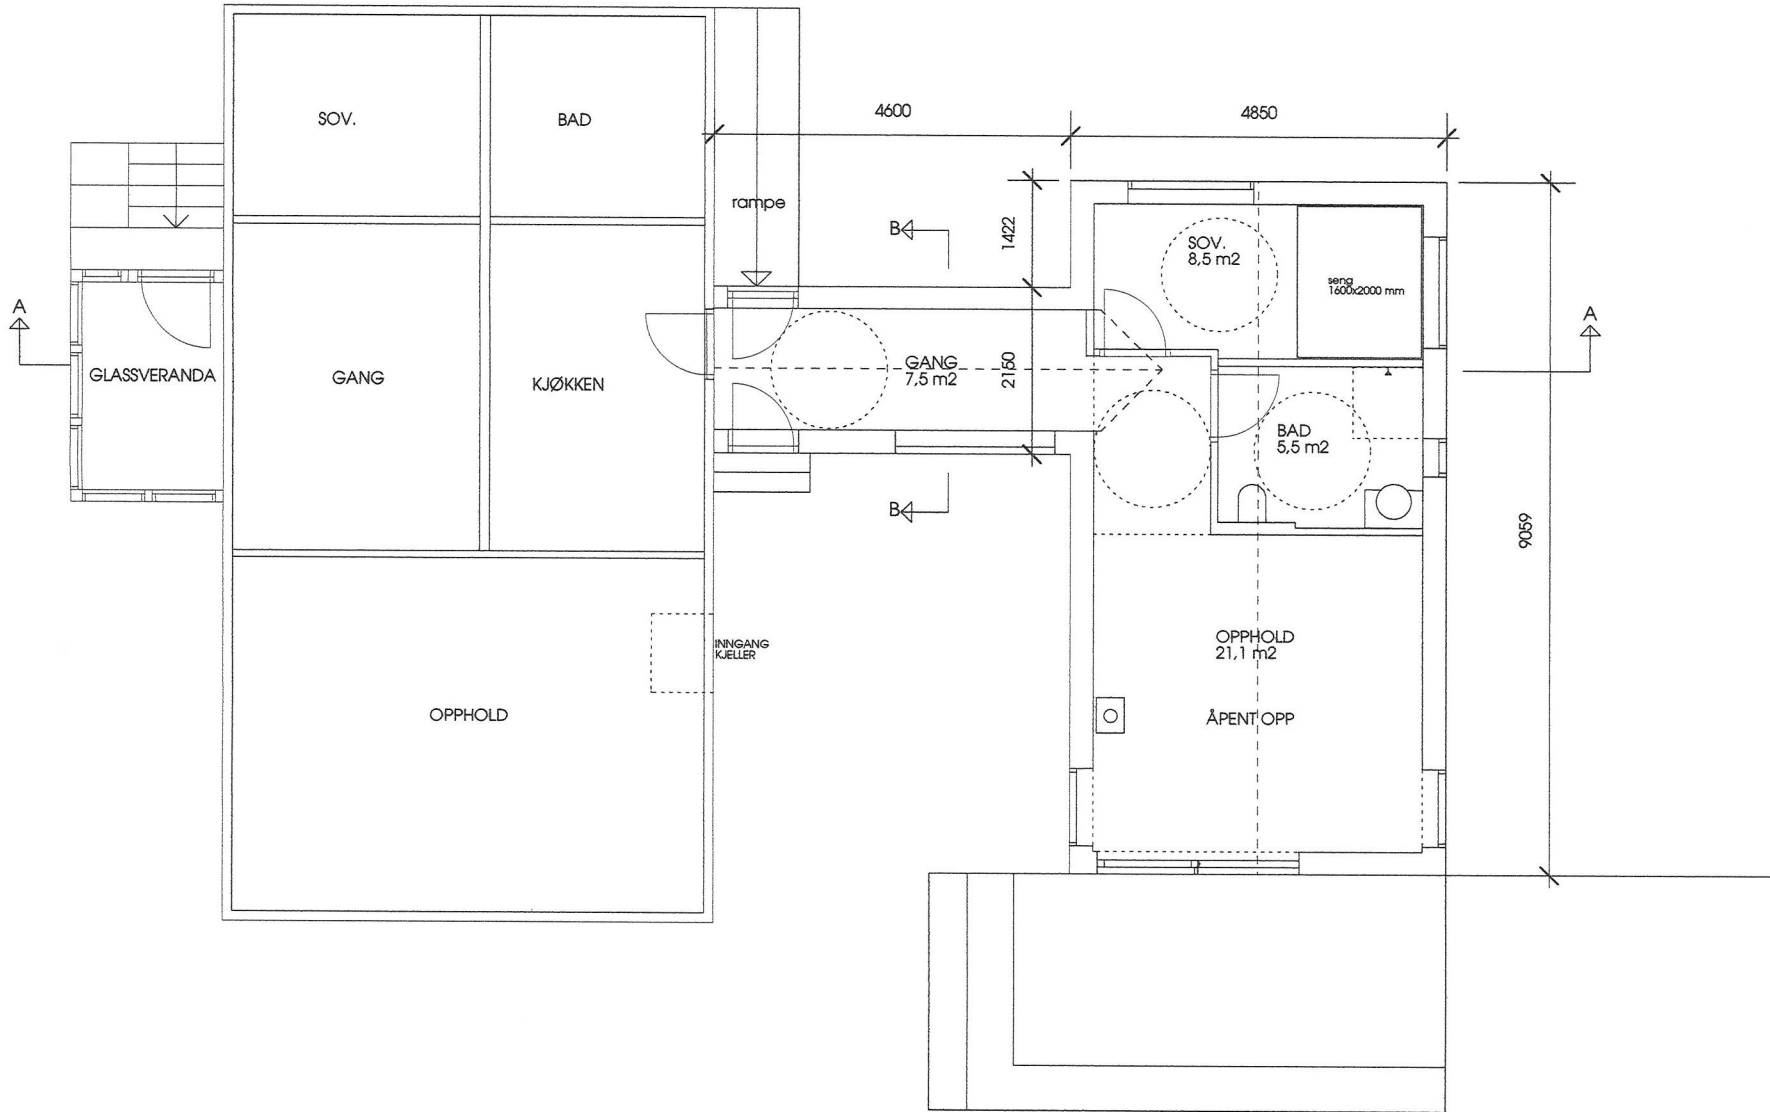

20