



15 cm kant - B. H. over gulv 120 mm

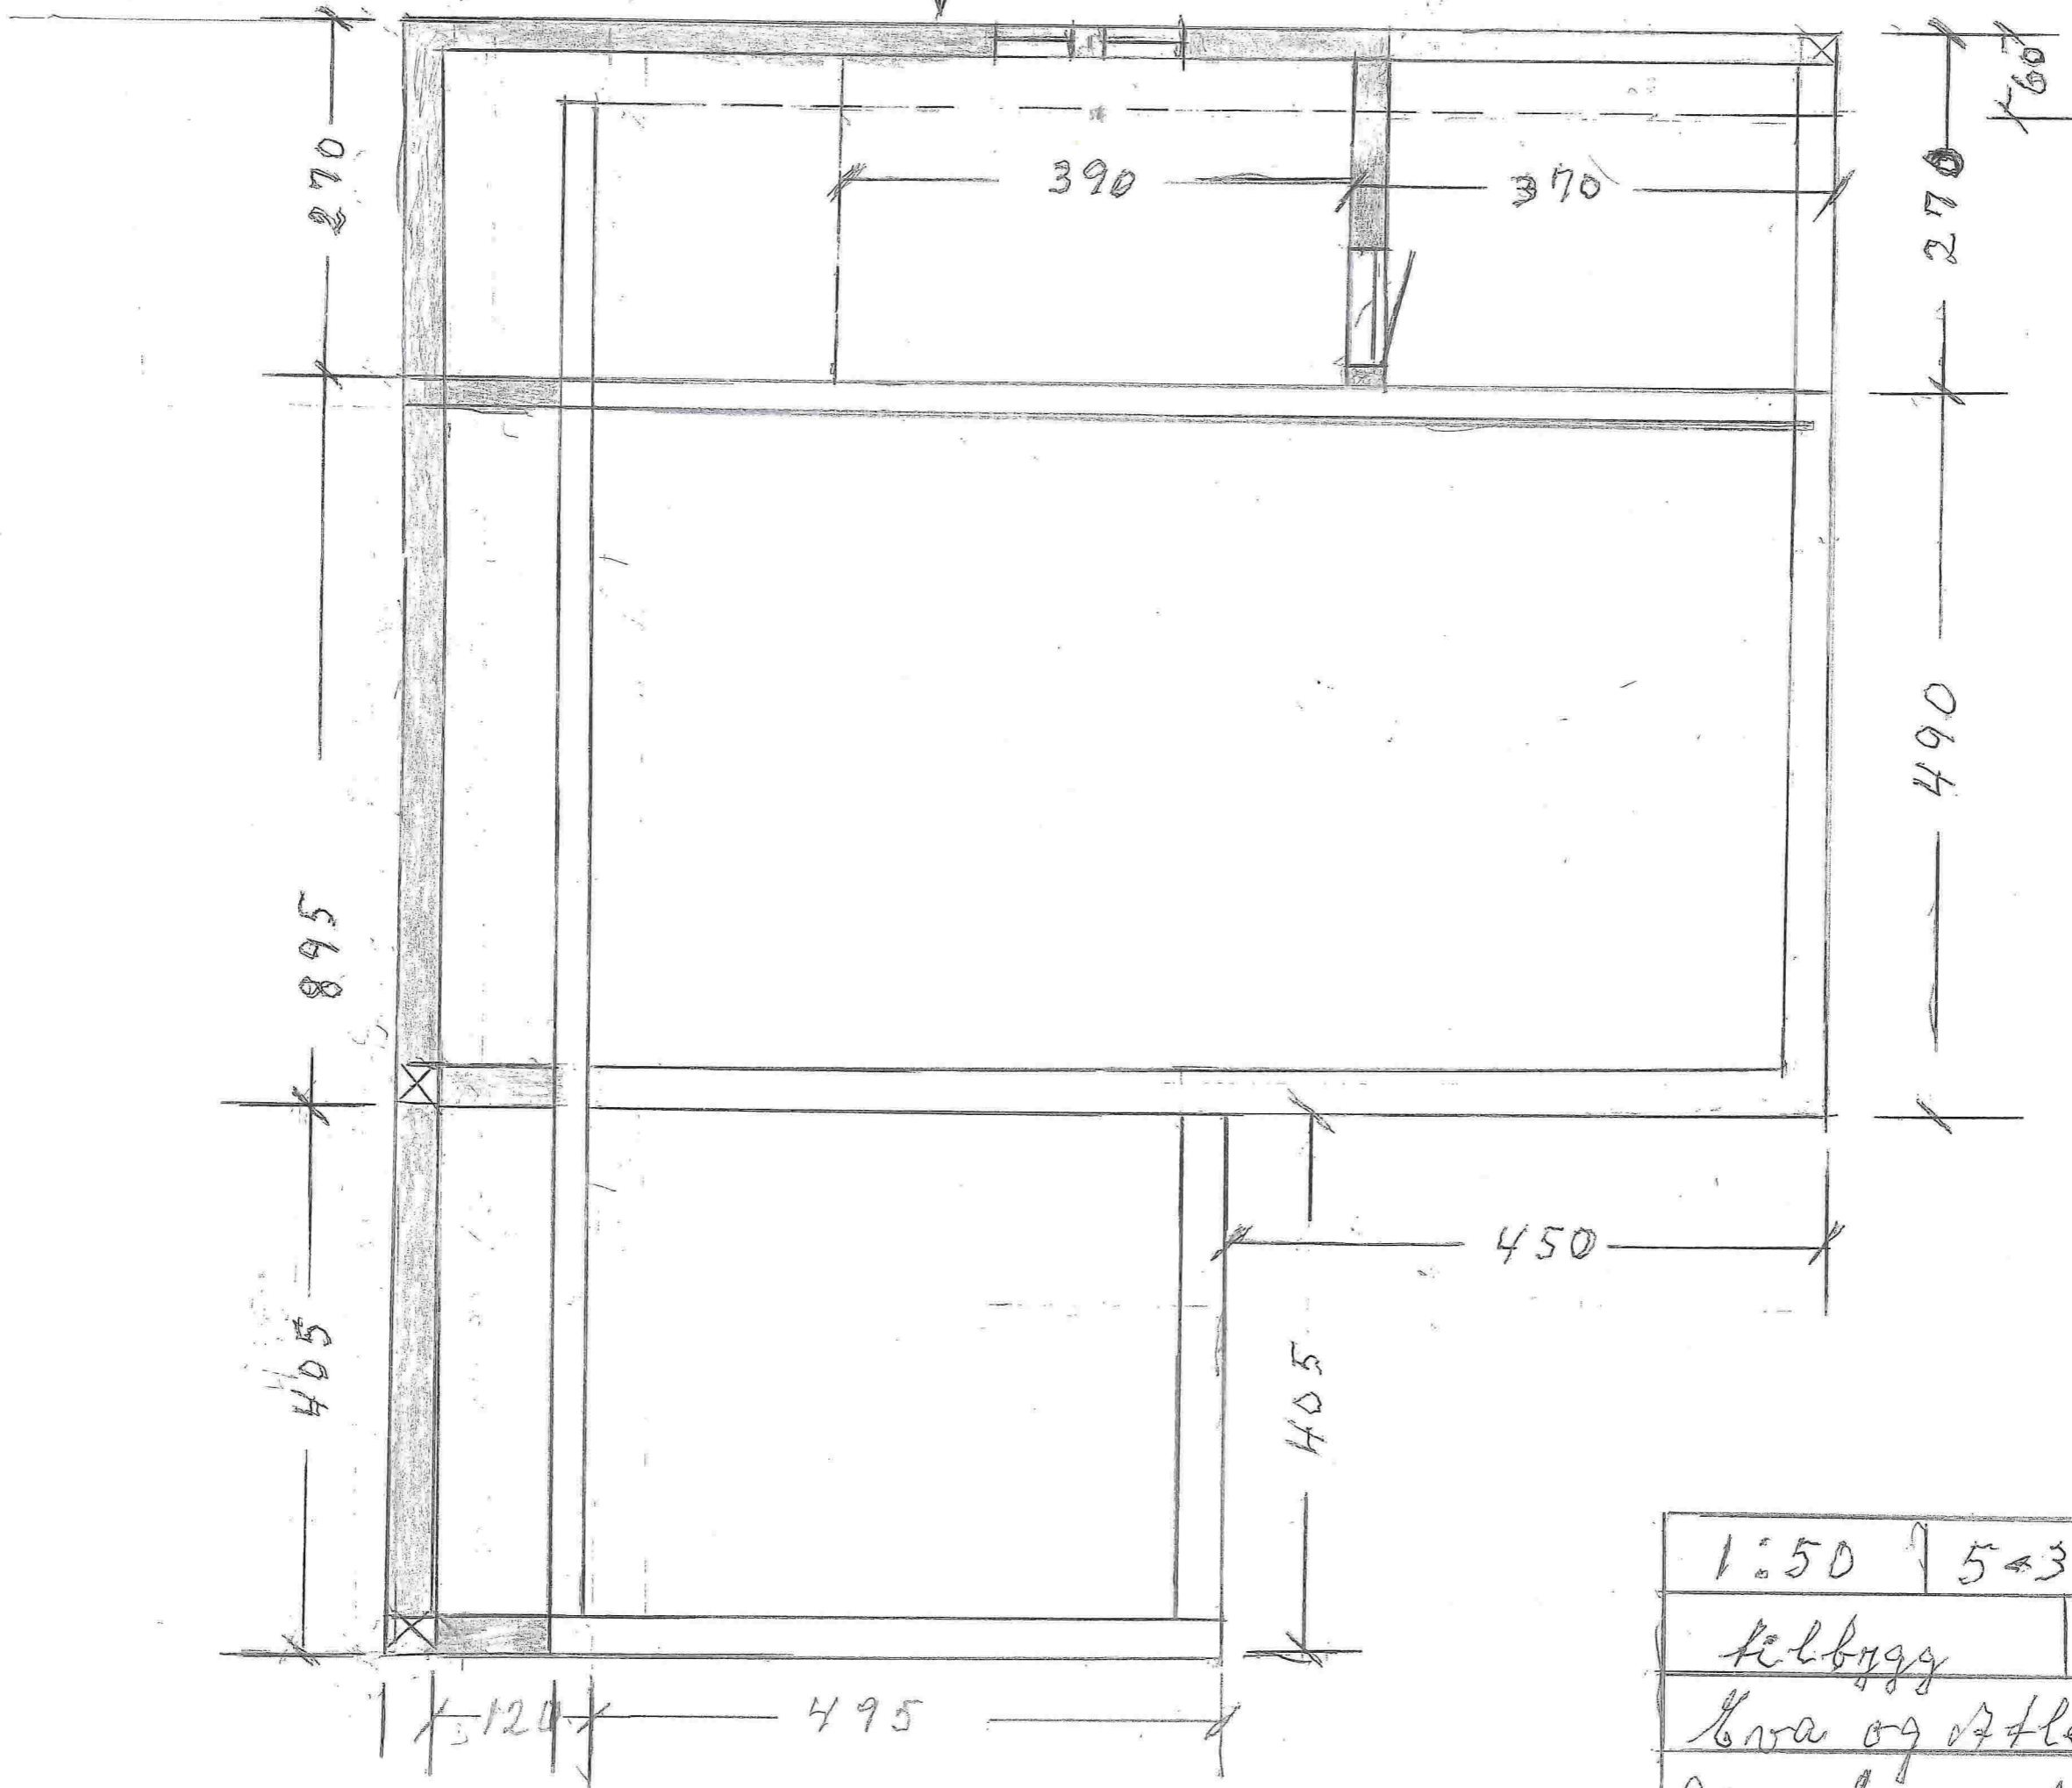


|                    |                   |       |
|--------------------|-------------------|-------|
| 1:50               | 5-3-18            | Z. B. |
| tebygg             | 23 m <sup>2</sup> |       |
| Kva og Afla Stöyva |                   |       |
| Ginn. bmr. 5/192.  |                   |       |

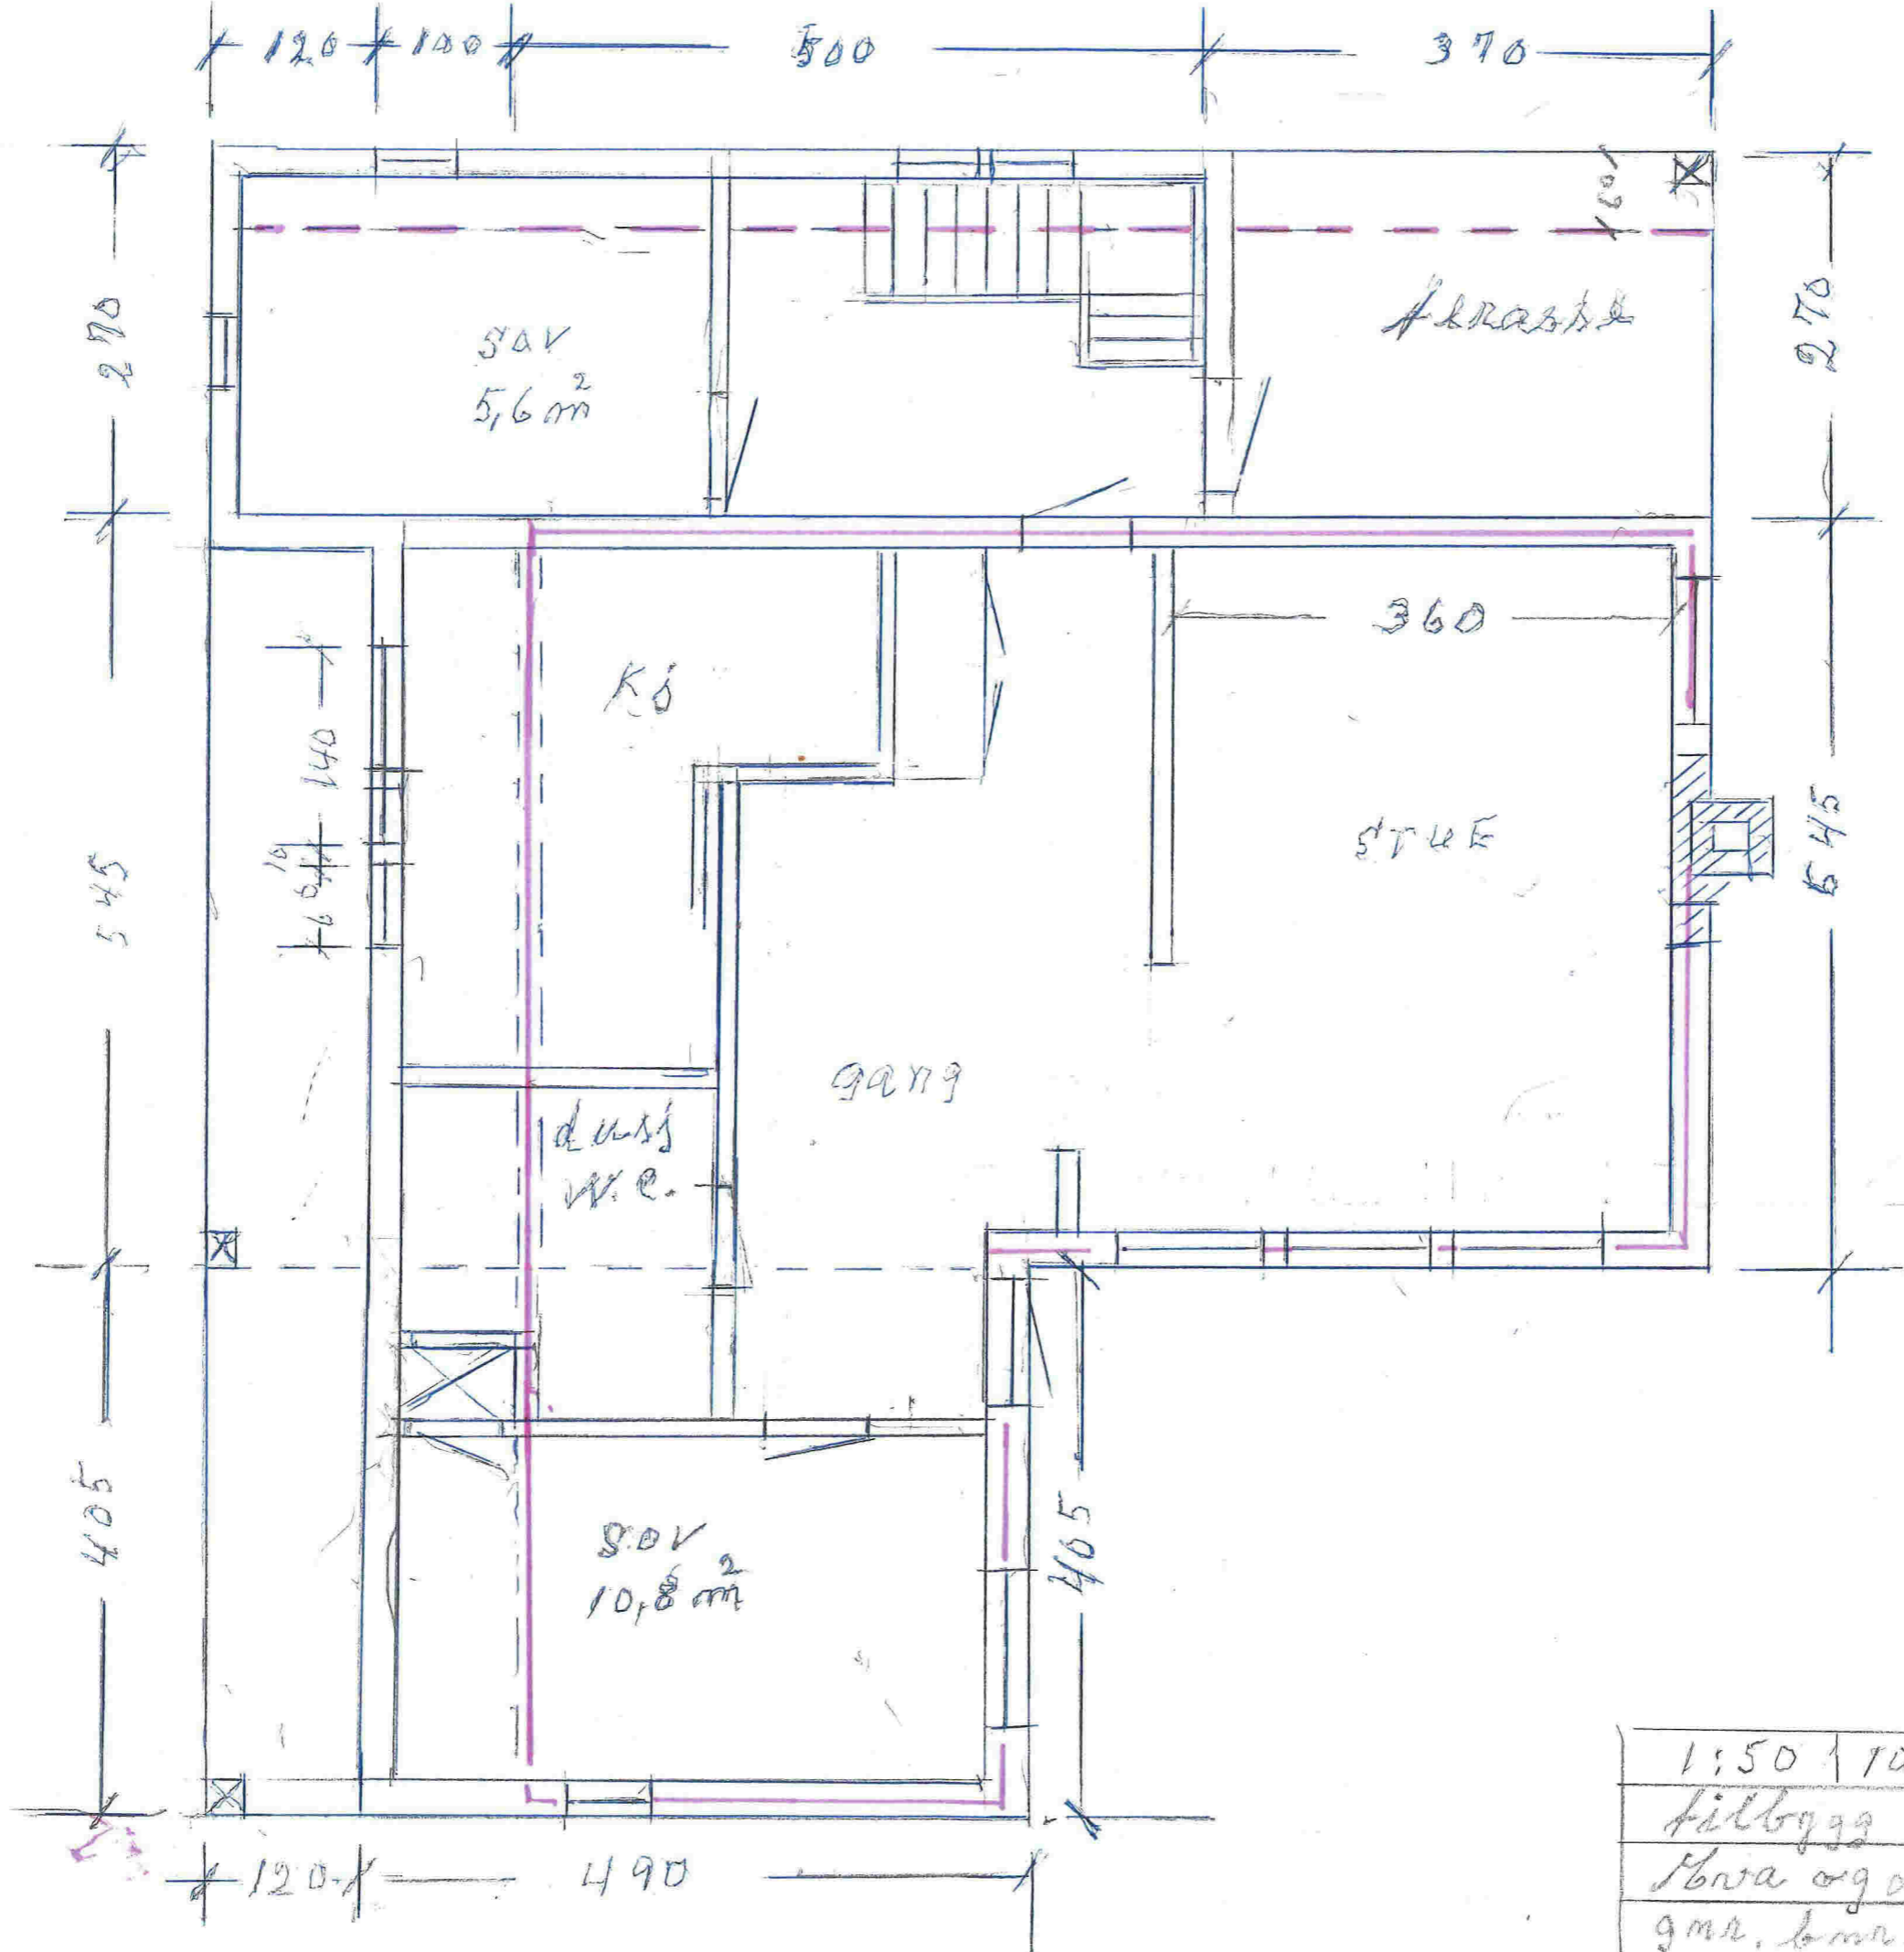

2,


|                    |                   |       |
|--------------------|-------------------|-------|
| 1:50               | 10-3-18           | J. B. |
| tilbygg            | 29 m <sup>2</sup> |       |
| Hva og Afle Stöyva |                   |       |
| gmr. bmr. 5-192.   |                   |       |

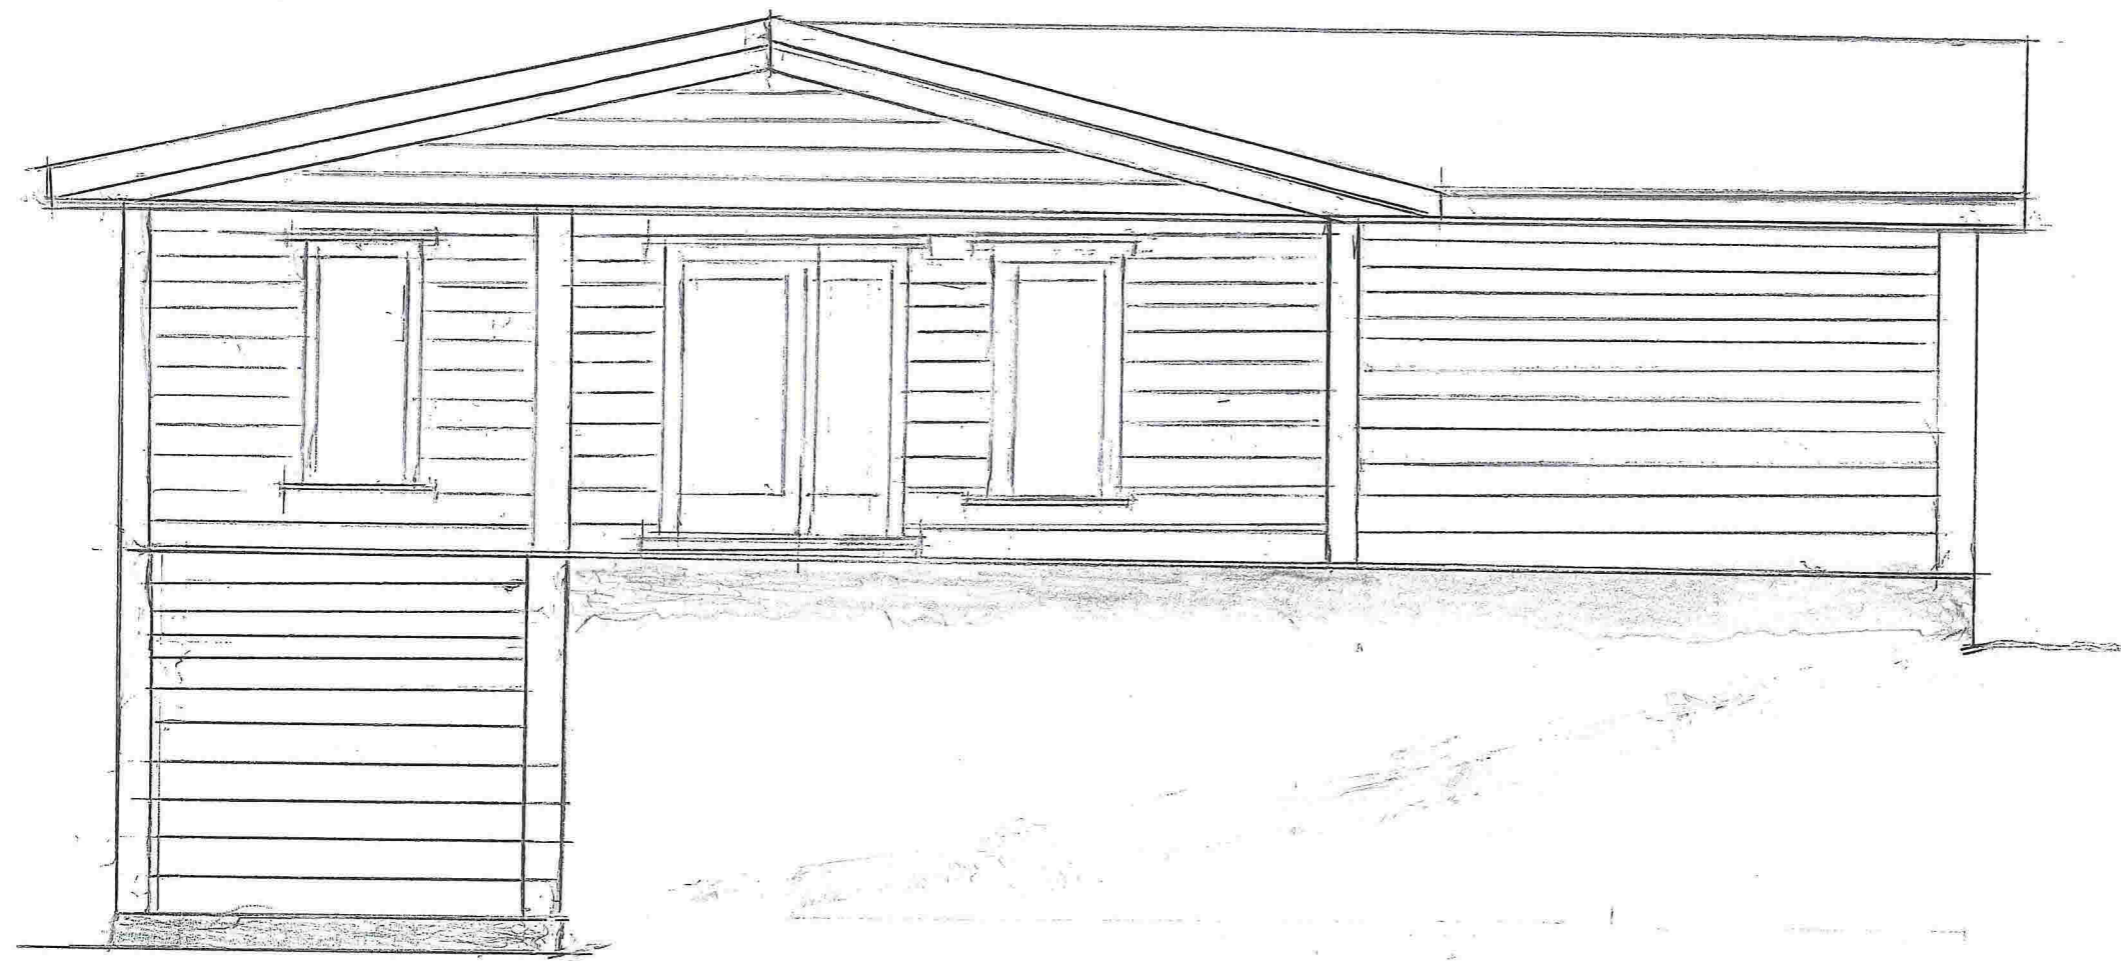

NV


|                      |                   |       |
|----------------------|-------------------|-------|
| 1:50                 | 6-3-78            | Z. B. |
| Tilbygg              | 29 m <sup>2</sup> |       |
| Kona og Atle Skjörva |                   |       |
| Førma. bnr. 5-192    |                   |       |

4.

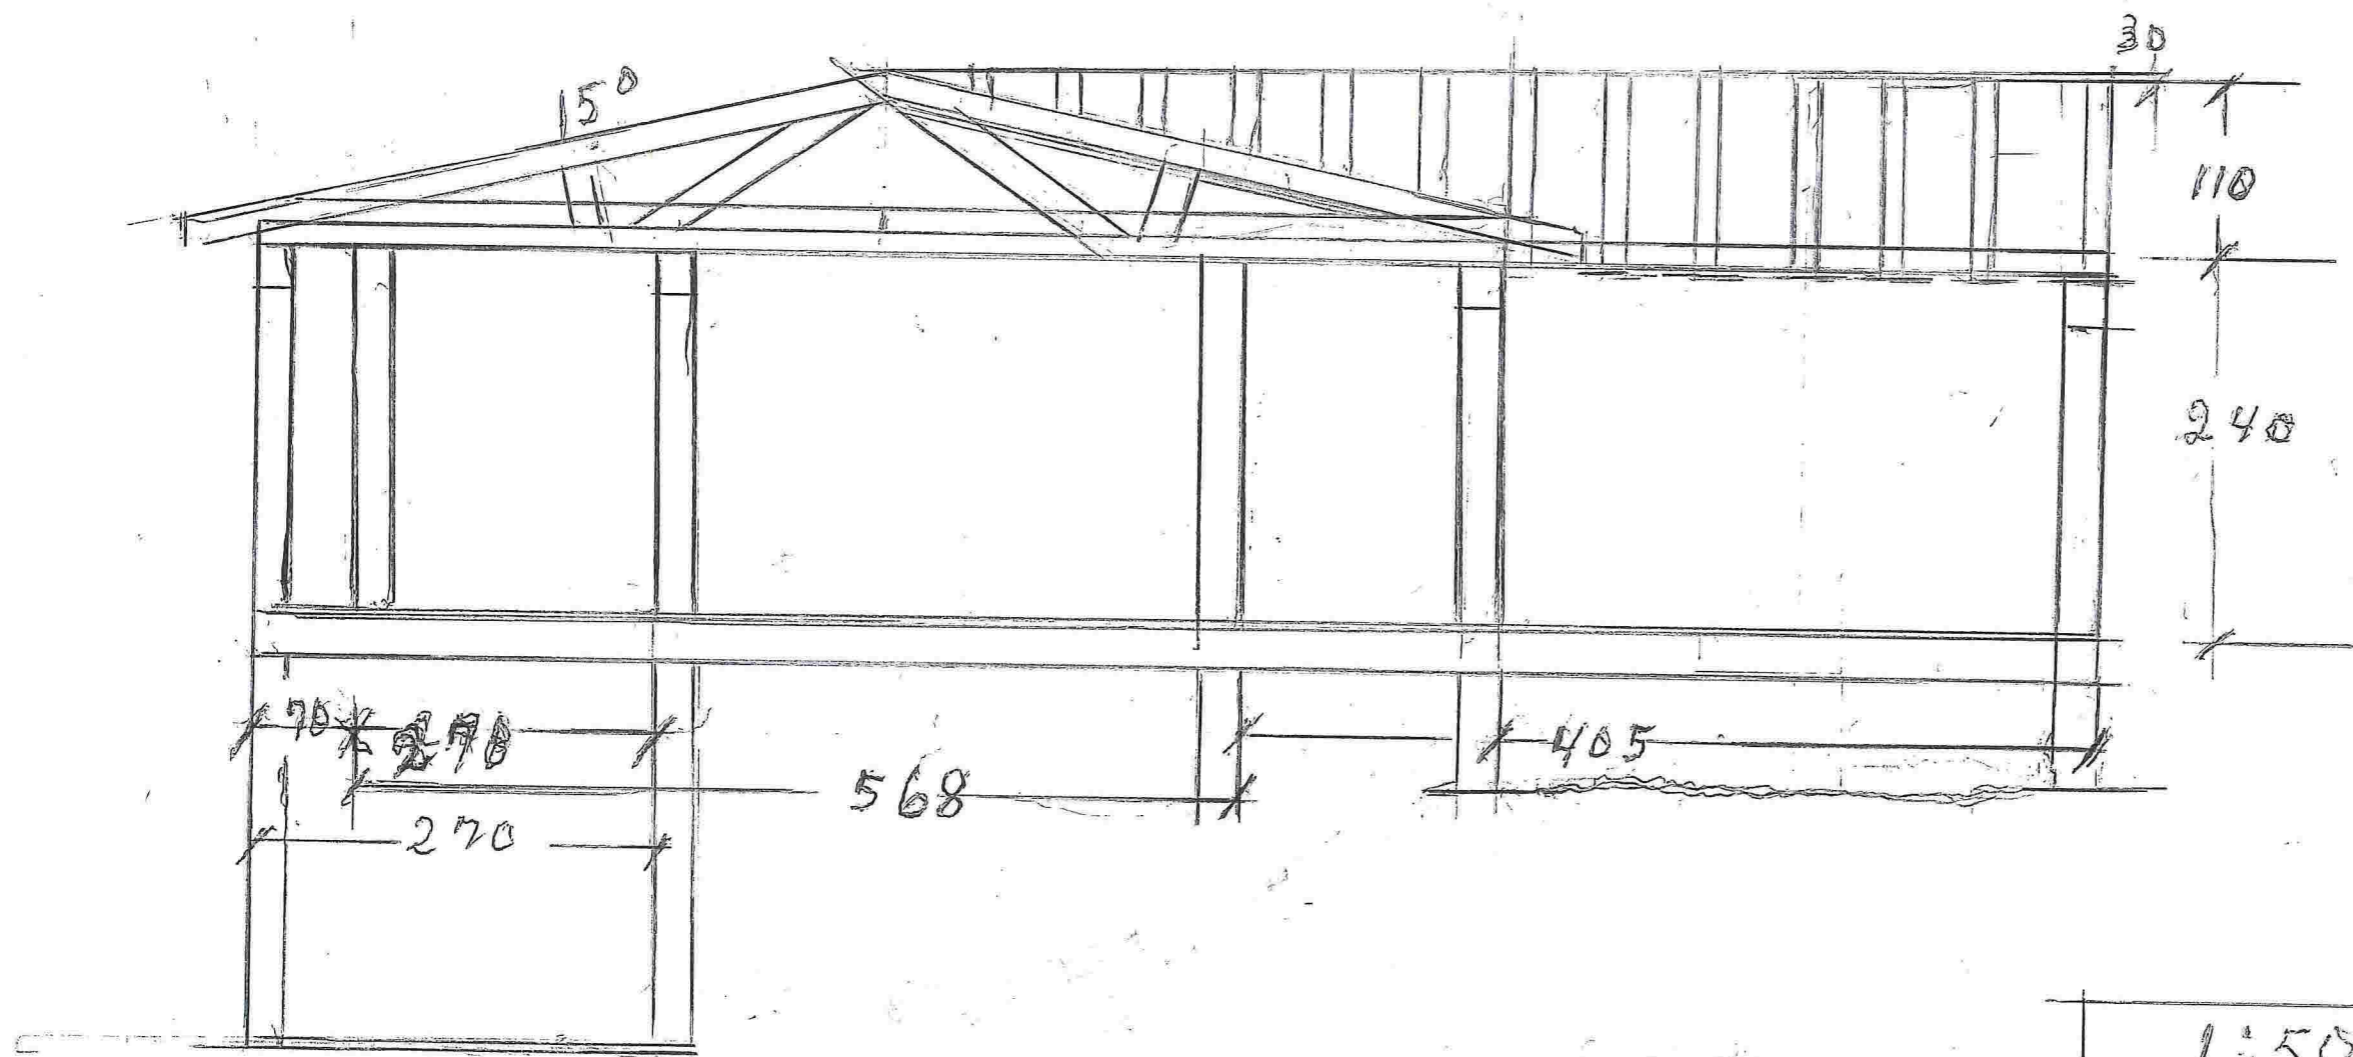


|                     |        |                |
|---------------------|--------|----------------|
| 1:50                | 5-3-18 | Y. B.          |
| tilbygg             | 29     | m <sup>2</sup> |
| Nova og Atle Støyva |        |                |
| Gamm. bnr. 5/192.   |        |                |

6.

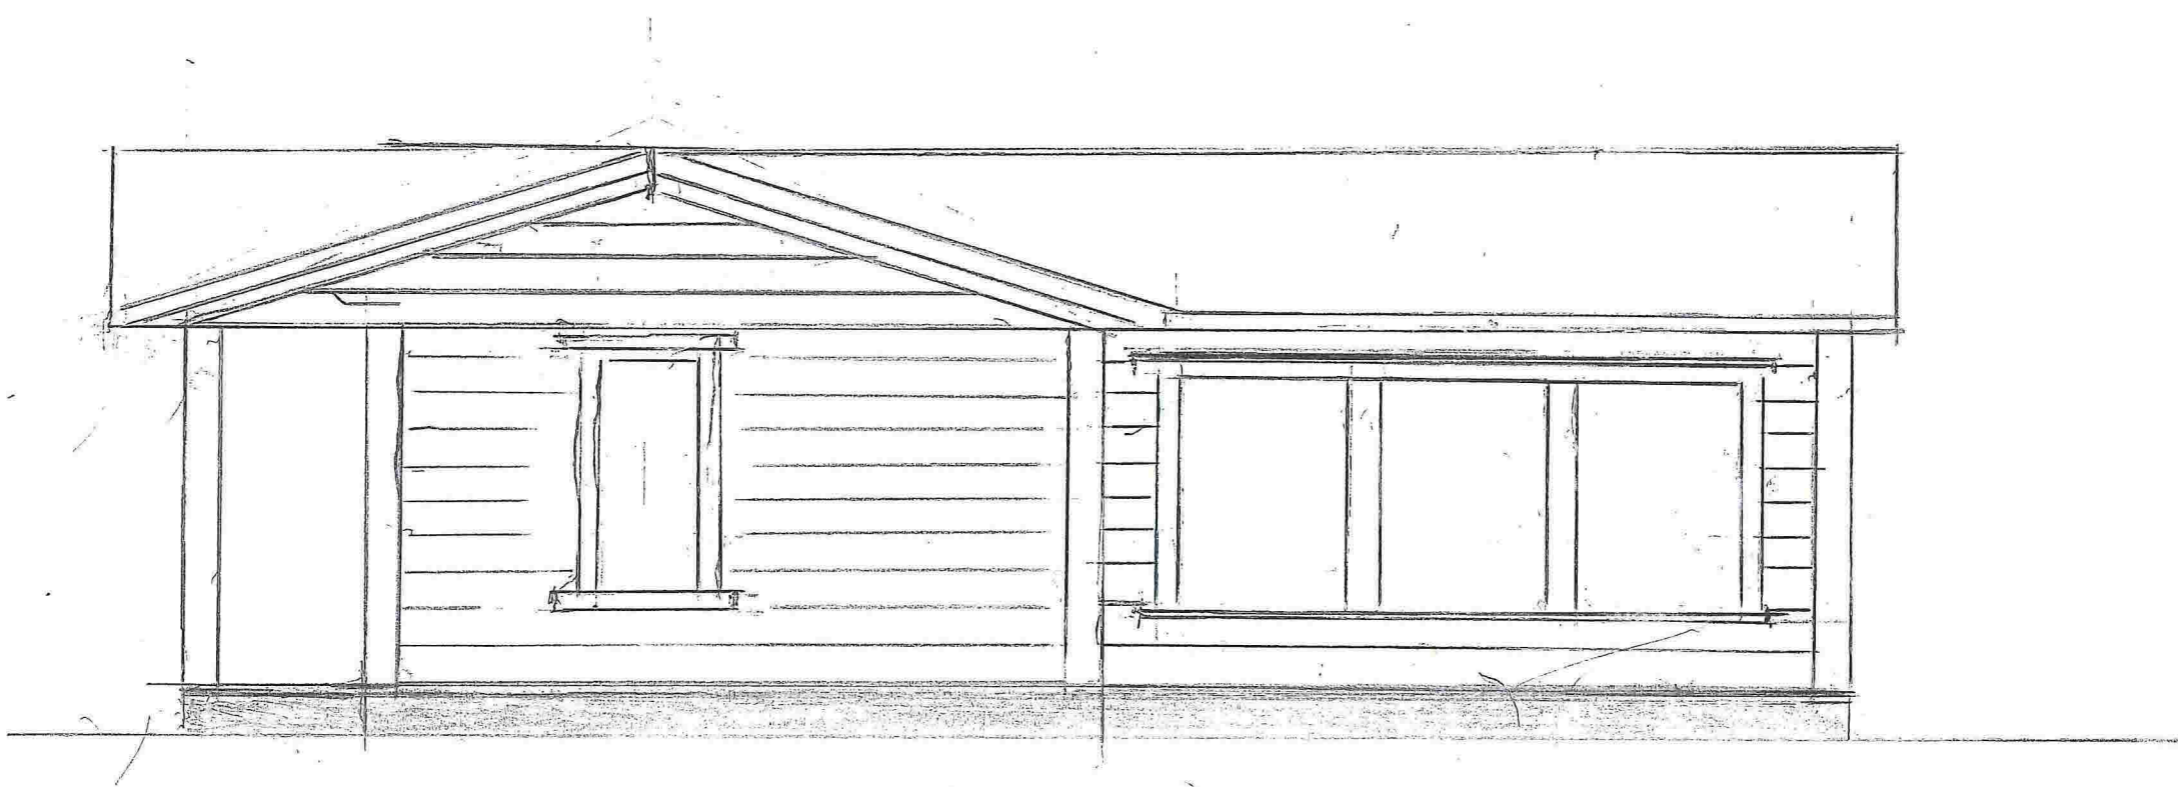

3

|                     |                   |       |
|---------------------|-------------------|-------|
| 1:50                | 6-3-18            | J. B. |
| filbygg             | 29 m <sup>2</sup> |       |
| Lova og Atle Støyva |                   |       |
| 9 m. konv. 5-192.   |                   |       |

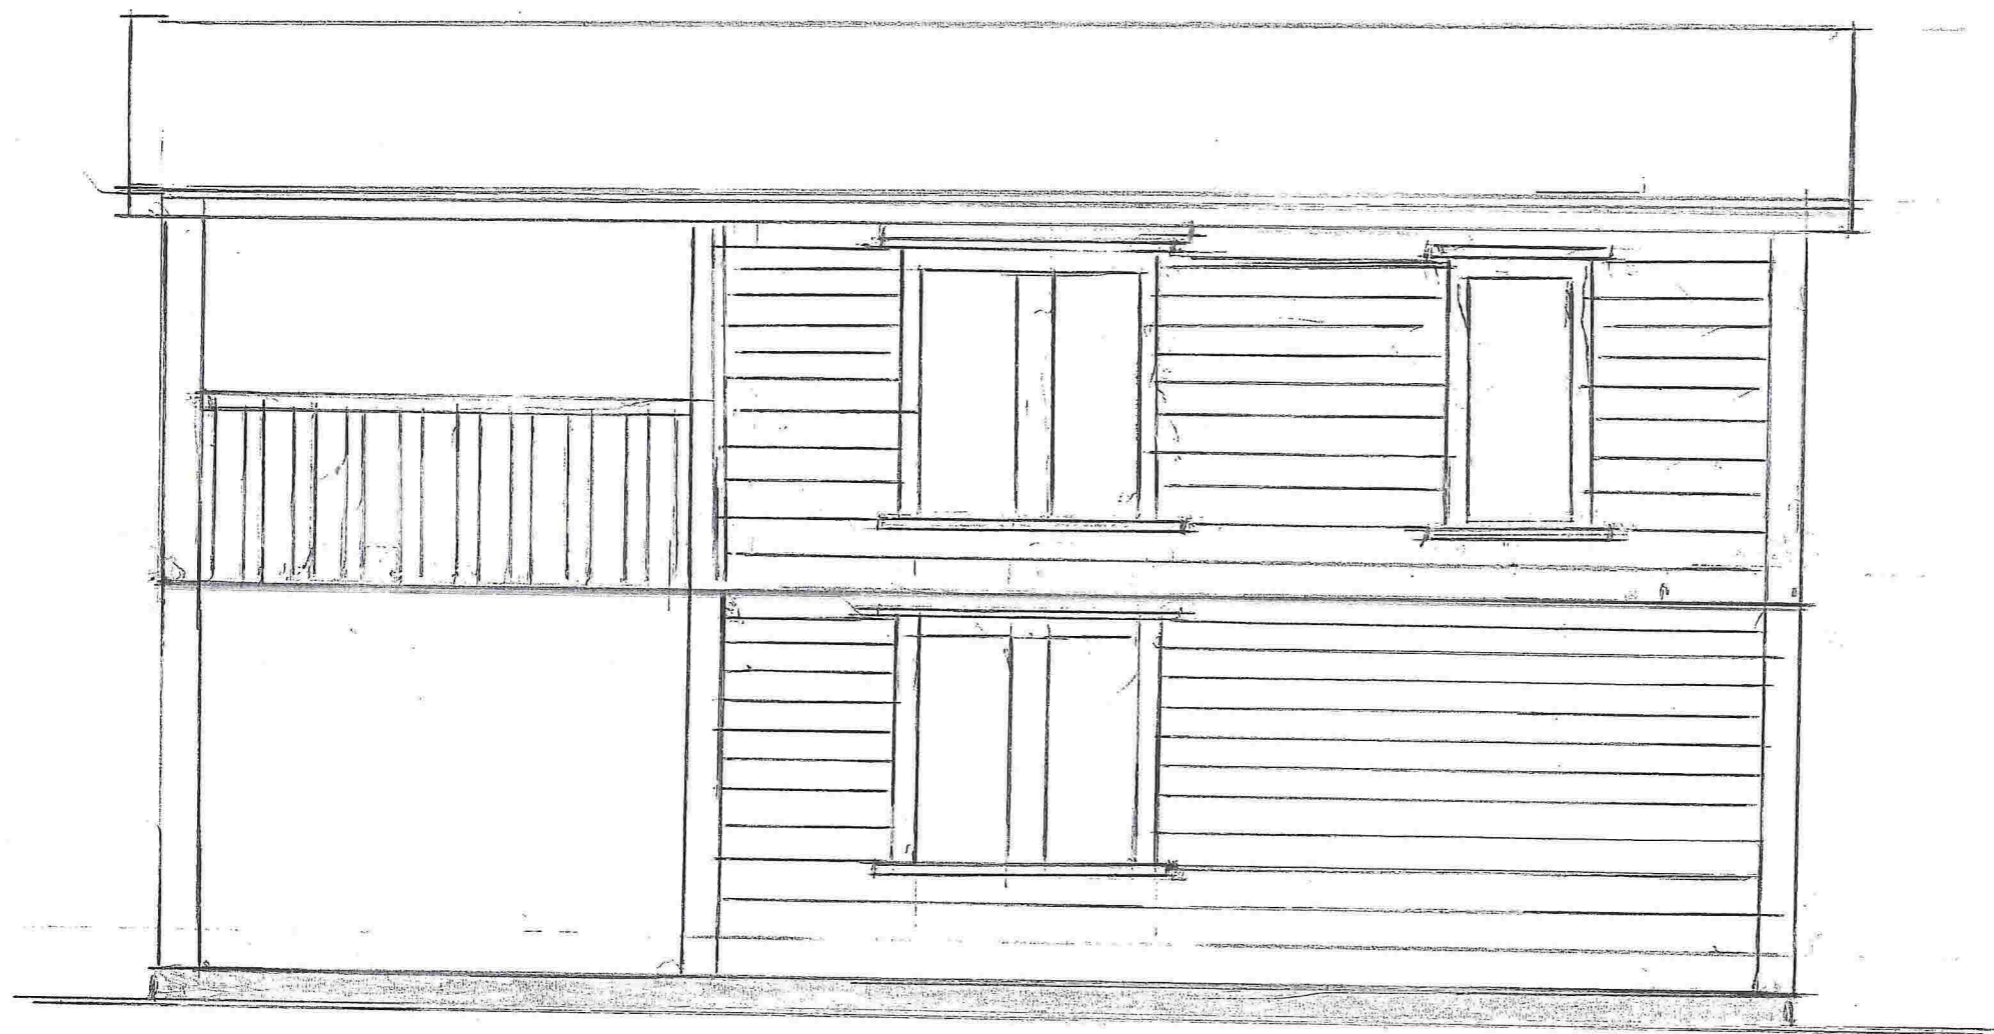

N

|                    |                   |       |
|--------------------|-------------------|-------|
| 1:50               | 6-3-18            | F. B. |
| Kilbygg            | 29 m <sup>2</sup> |       |
| Hva og alle Støyva |                   |       |
| gmr. bmr. 5-192    |                   |       |