


10/227

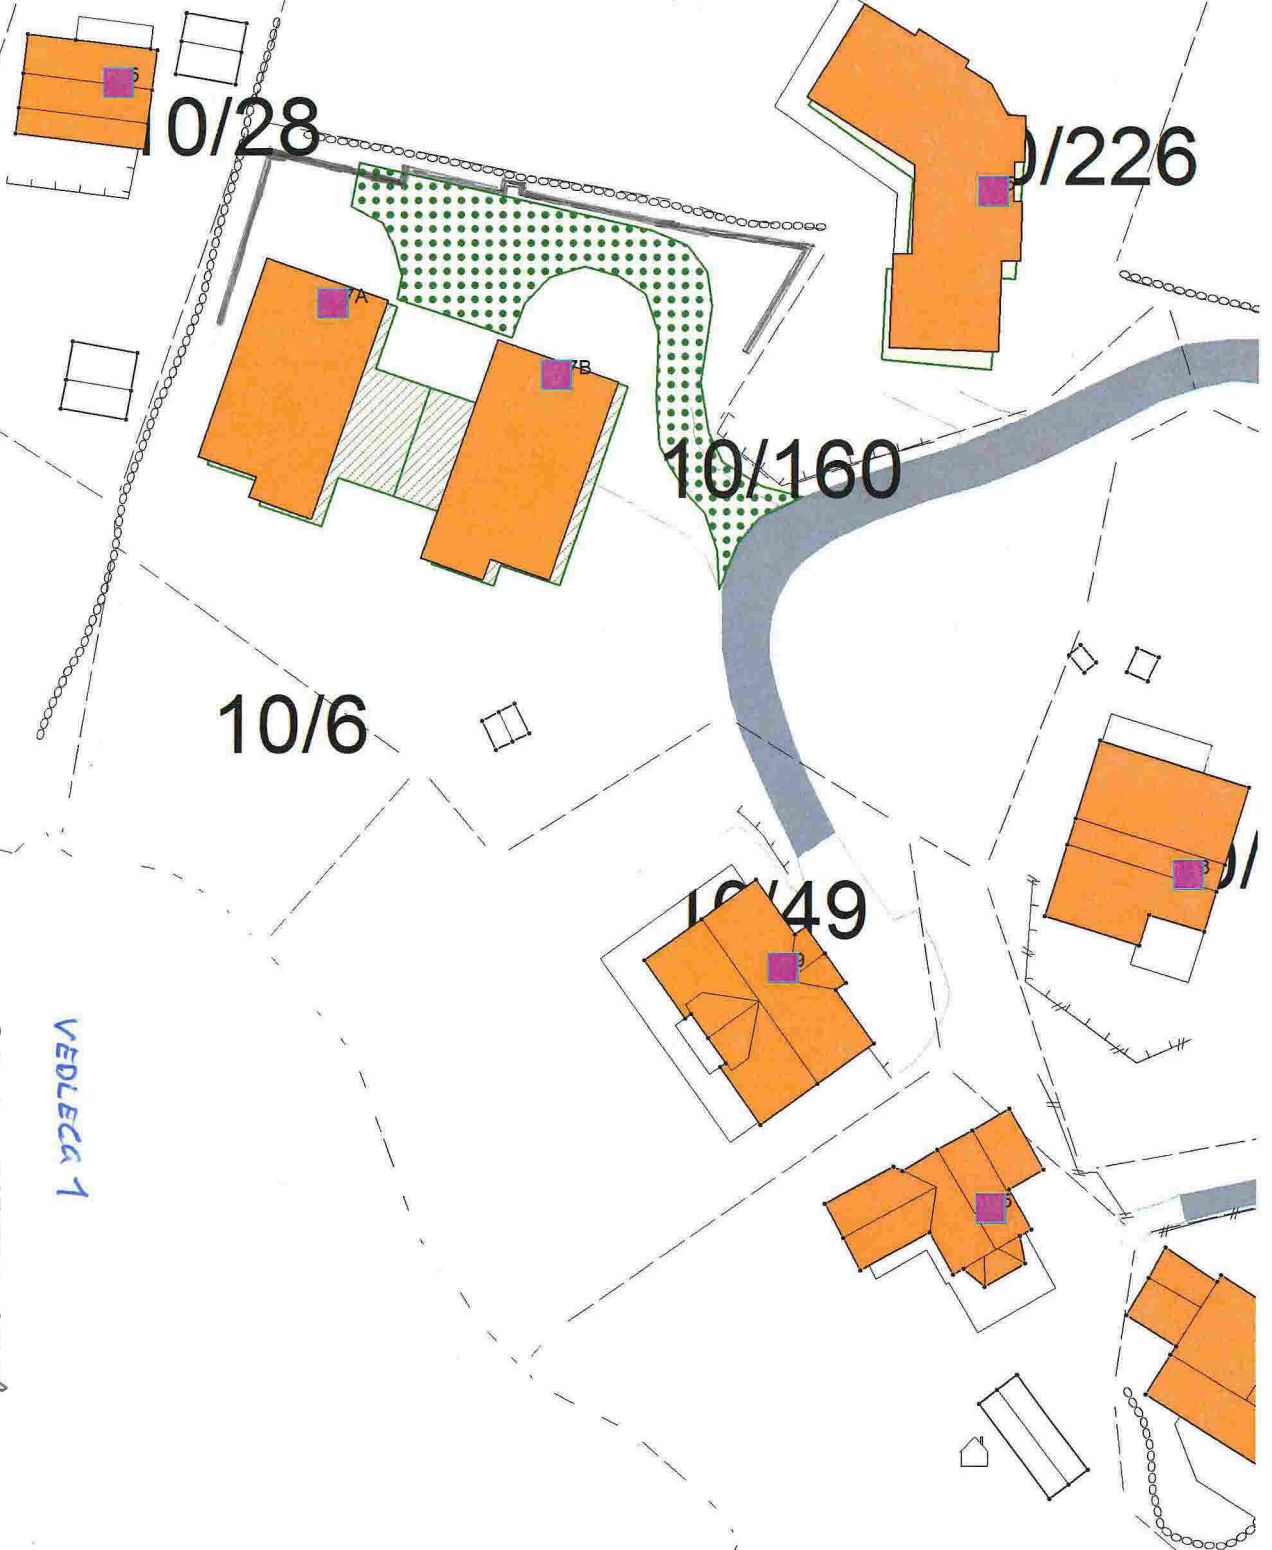

10/28

10/226

10/160

10/6

10/49

10/1

VEDELECA 1


STÖTTENMUR/SIKRINGSMUR

SITUASJONSPLAN

BEKJEMSTER TROLD ØVERRISTAD


29.06.2014

MÅLSTOKK 1:500

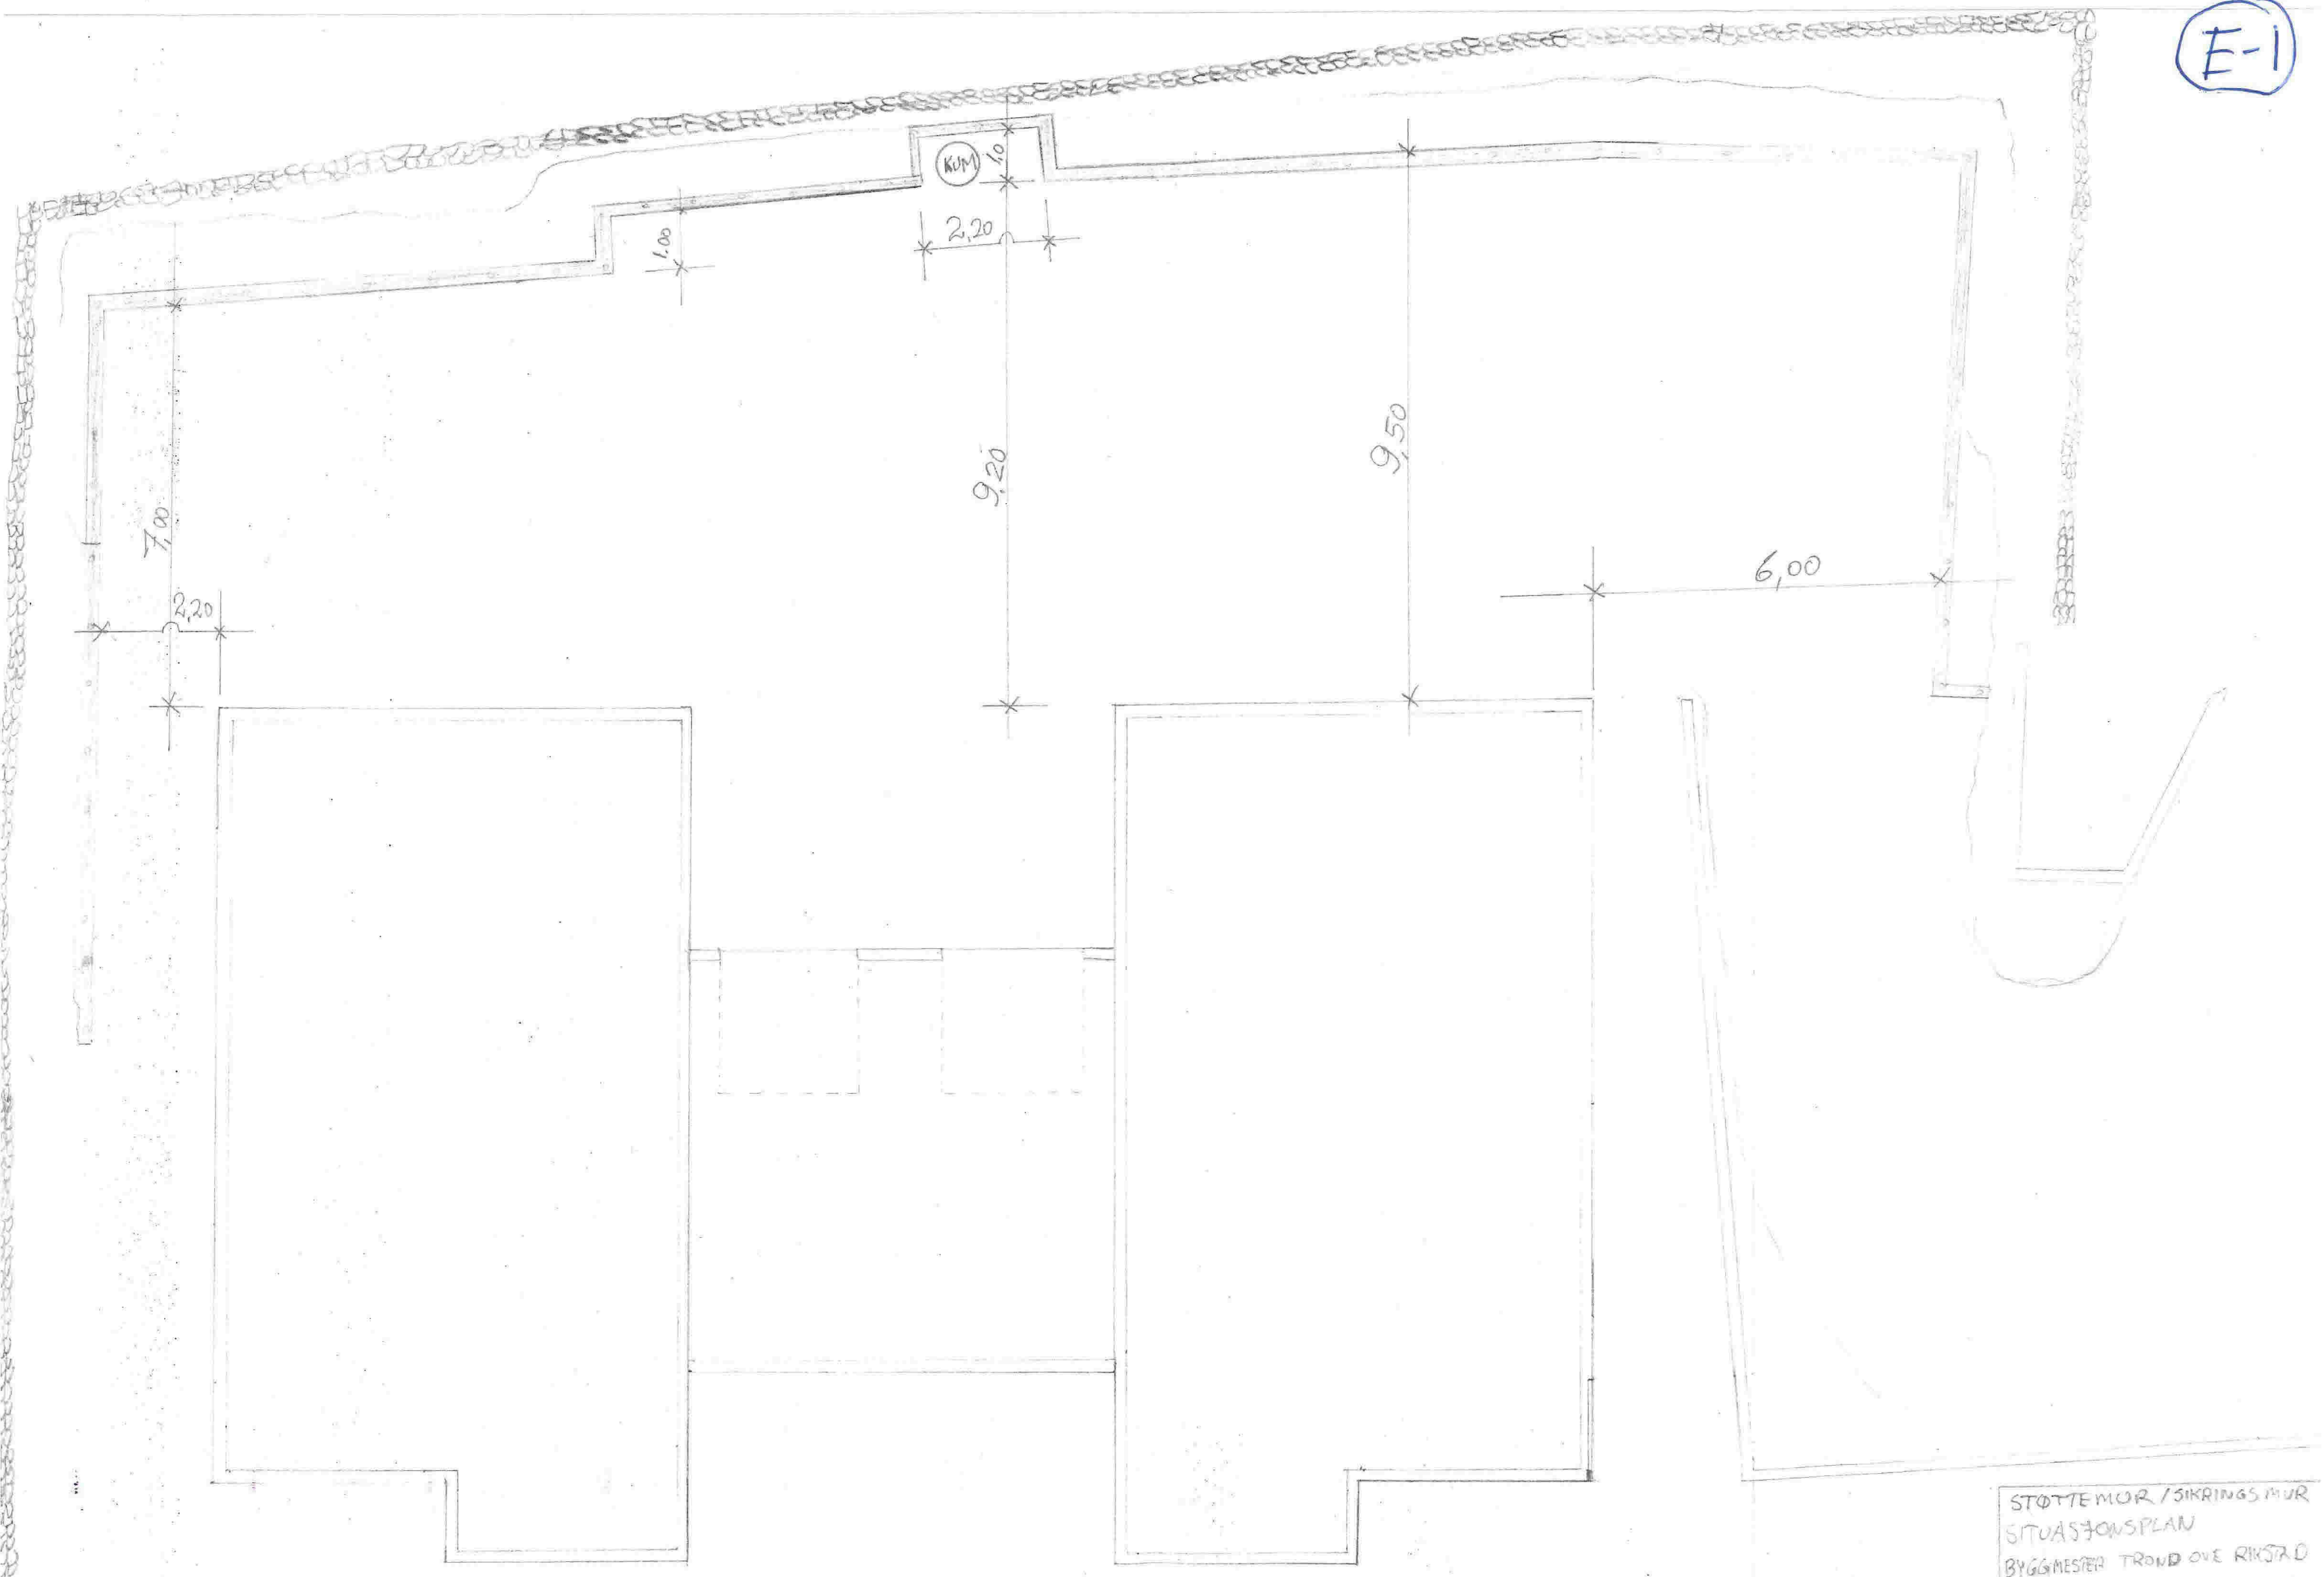


STØTTEMUR / SIKRINGSMUR  
SITUASJONSPLAN  
BYGGMESTER TROND OVE RIKSTAD  
29.06.2014  
MÅL 1:100

VEDLEGG 2

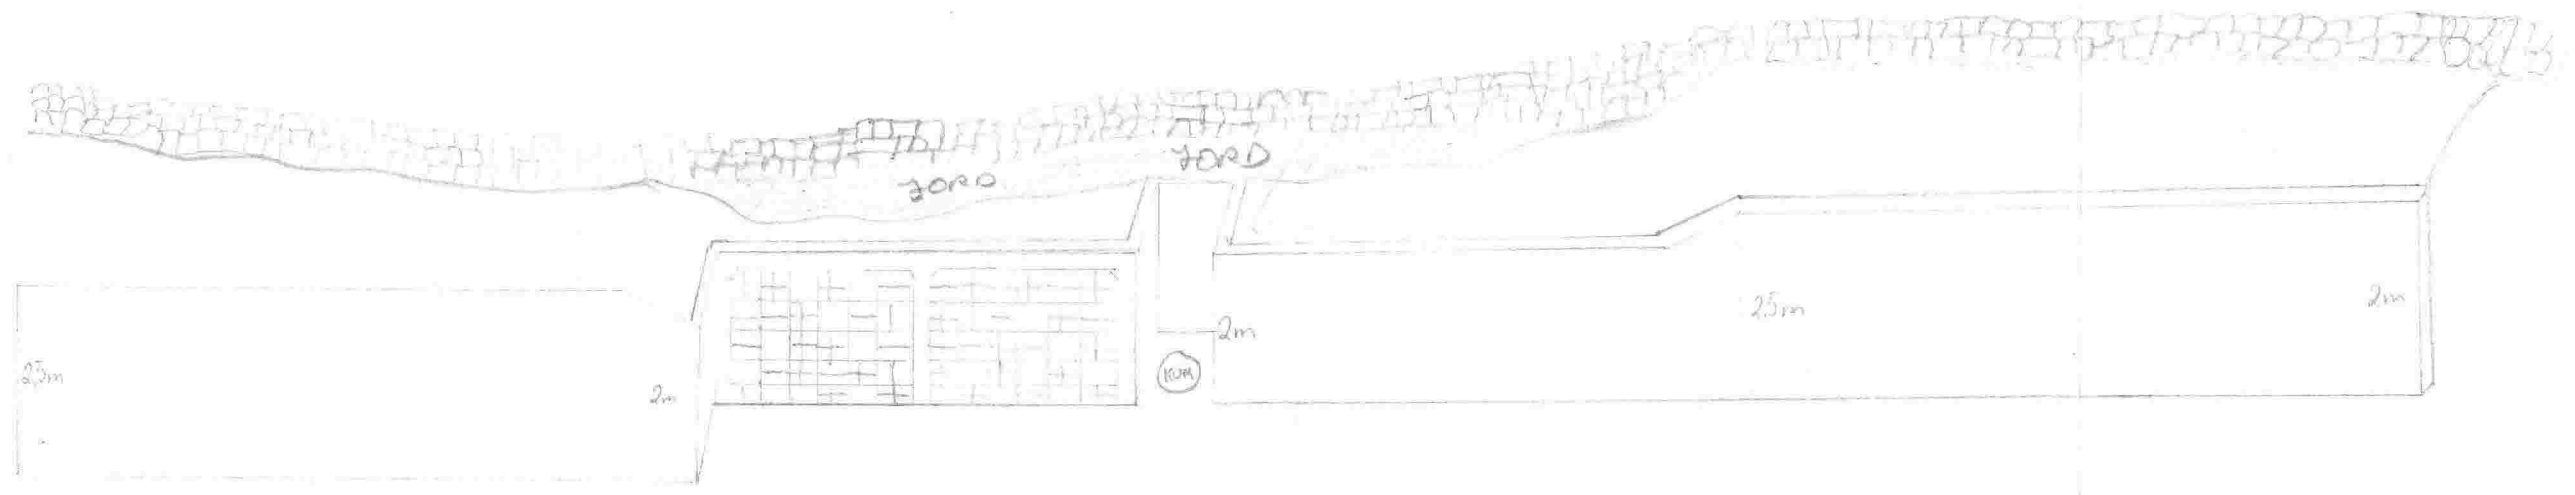

STÖTTEMUR/SÄKRINGSMUR  
FRONT VISNING / HÖKDER  
BYGGMÄTTOR TROND OVE RIKSTAD  
29.06.2014  
MÅLESIDEN 1:100  
L. NIELSEN

E-3

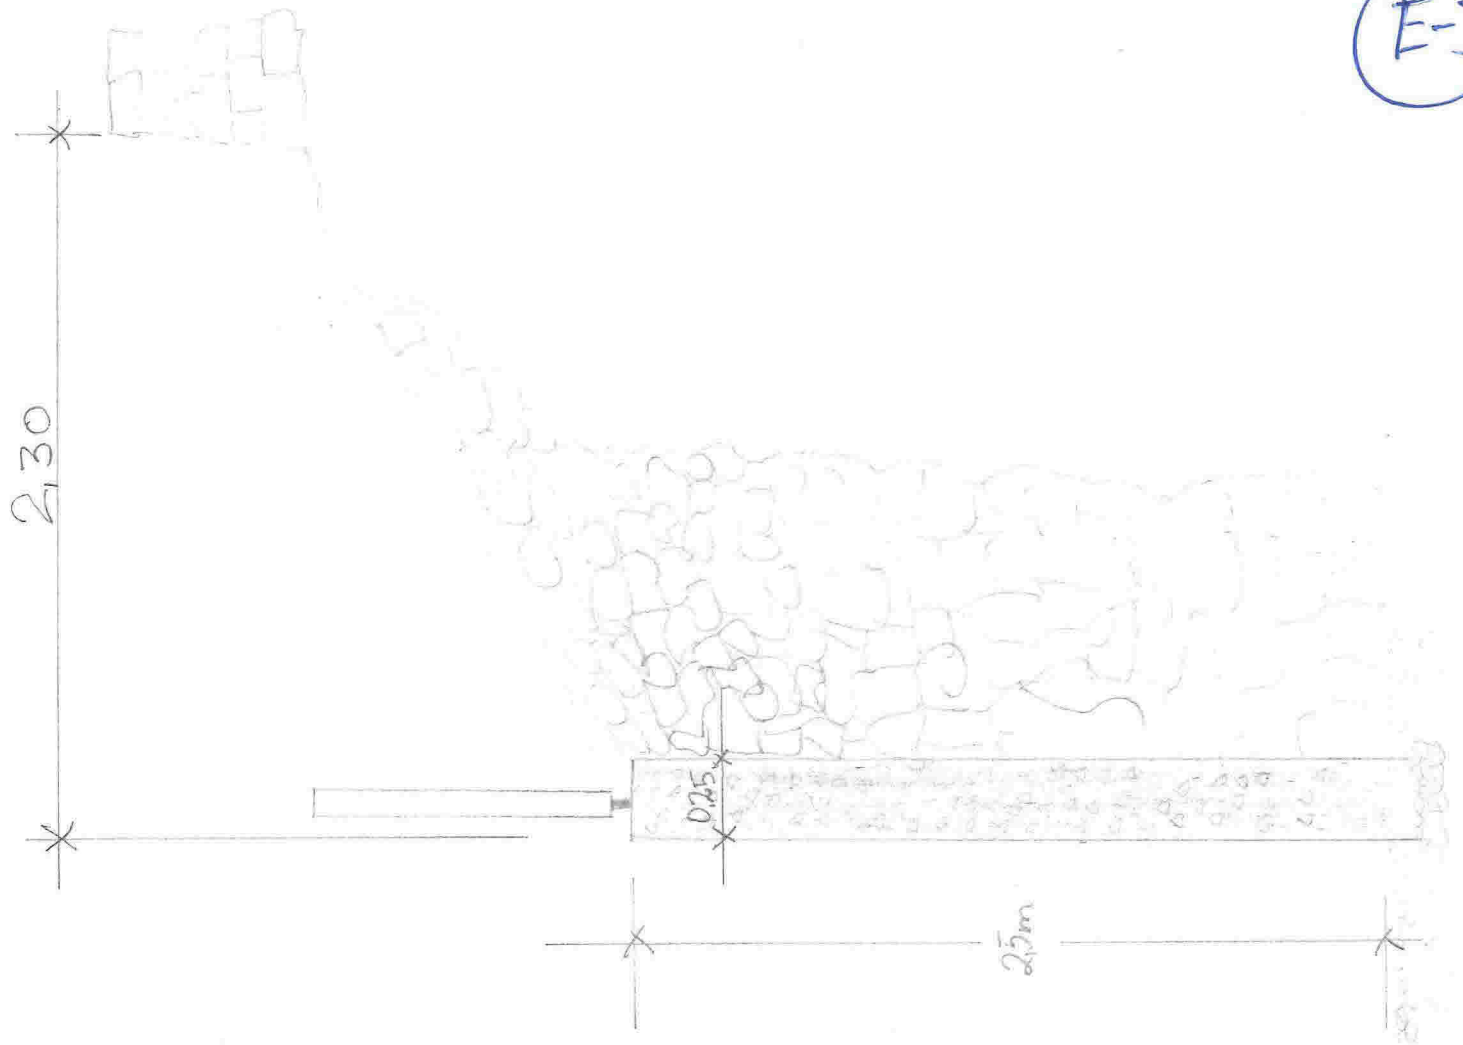

STØTTEMUR/SINGINGSMUR  
SMITT  
BYGGMESTER TROND OVE RINSELO  
29.06.2014  
MÅLESTOKK 1:25  
VEDLEGG 3