


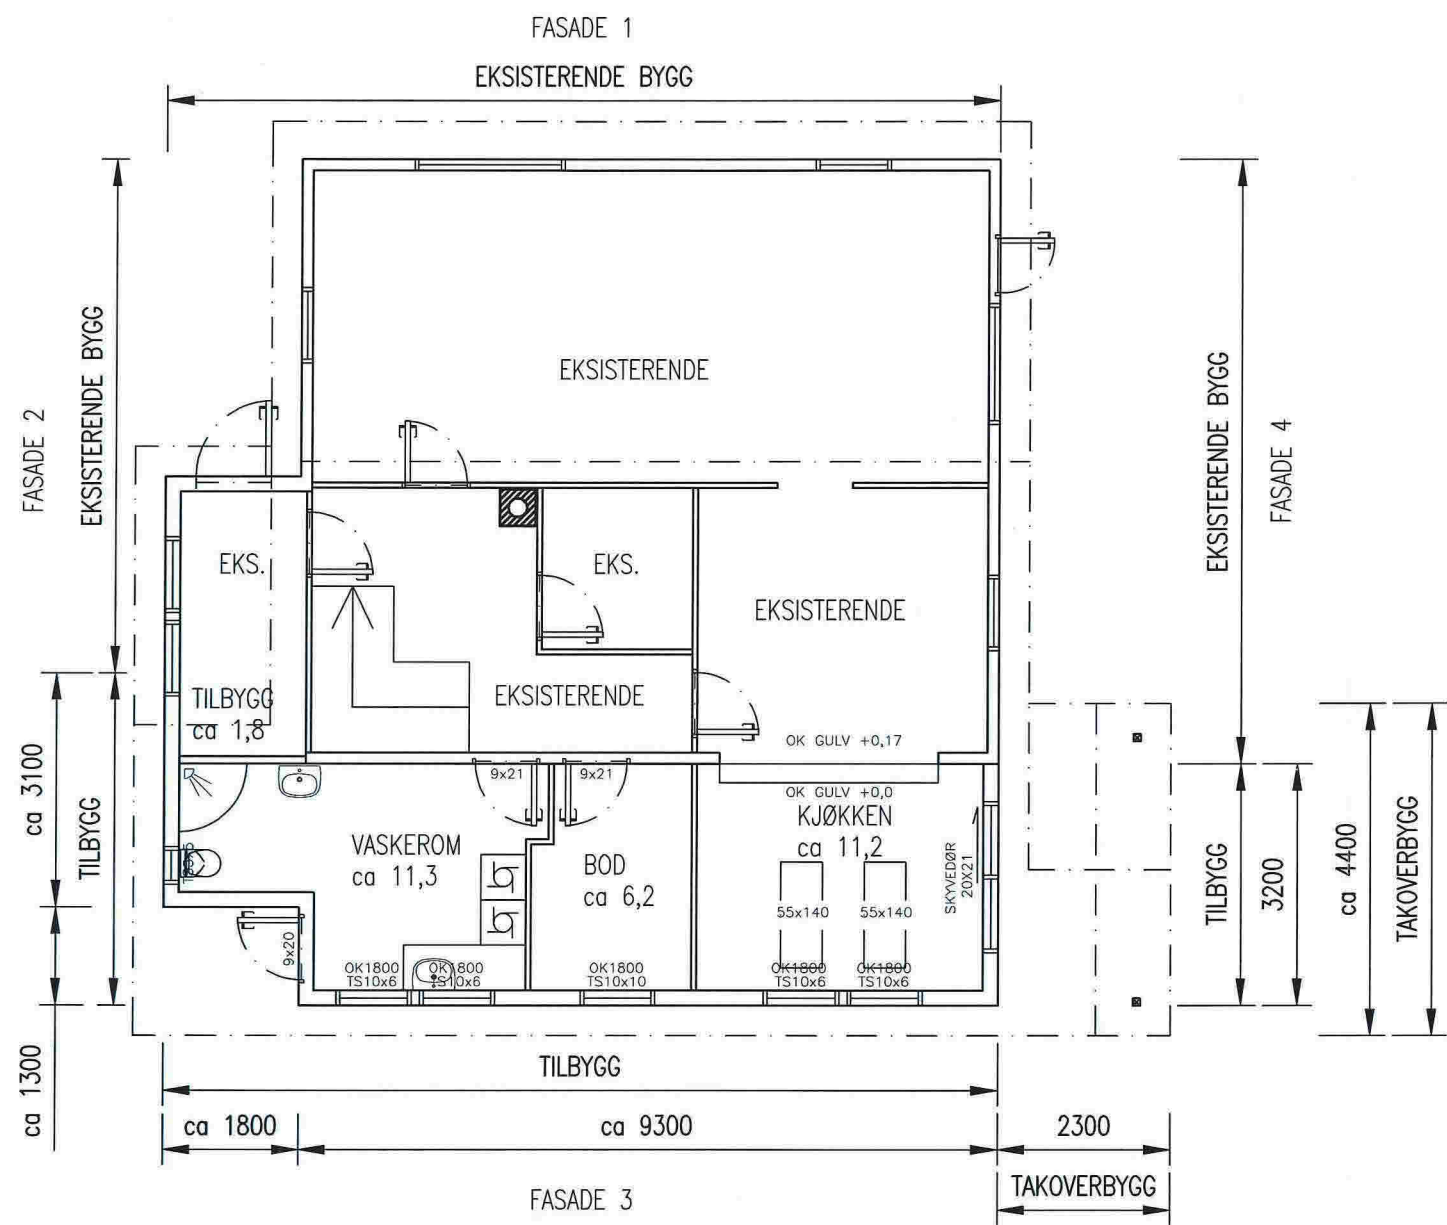


SITUASJONSPLAN

GNR.41 BNR.2, SKARPENESVEGEN 101, MELAND KOMMUNE

OK GULV TILBYGG TILPASSES EKSISTERENDE BYGG


DATE/SIGN	NOTE! * PART OF DRAWING MAY NOT BE SHOWN IN SCALE * DO NOT TAKE MEASURES ON DRAWING * ONLY RELAY ON GIVE DIMENSIONS	ACCORDING TO INTERNATIONAL LAWS, THIS DRAWING IS THE PROPERTY OF ARKOCONSULT AS. THE DRAWING CAN NOT BE USED, MADE PUBLIC OR HANDED OVER TO A THIRD PART WITHOUT OUR WRITTEN CONSENT. ANY INFRINGEMENT WILL LEAD TO LEGAL PROCEEDINGS.	
	ØYSTEIN SKARPENES TILBYGG ENEBOLIG, GNR.41/2	REVISION/DATE: PROJECT NO.: 1:500	
REV. DESCRIPTION	SITUASJONSPLAN	DRAWING NO.: 01714036A10	
	 ARKOCONSULT AS, Postboks 103, 5291 Valest.f. Tel.: 56390003 – Fax.: 56191130 – Mob.: 93241511 Mail: post@arkoconsult.no – Org.nr.: 997089782 MVA	SCALE: A3	FORMAT:
		DRAWN: LAH	DATE: 23.06.2014



PLAN

BRA TILBYGG:	34,5 m <sup>2</sup>
BRA TOTALT HOVEDPLAN:	ca 109,3 m <sup>2</sup>
BYA TOTALT:	121,2 m <sup>2</sup>




NB: TILBYGG MÅ TILPASSES EKSISTERENDE HUS PÅ STEDET.

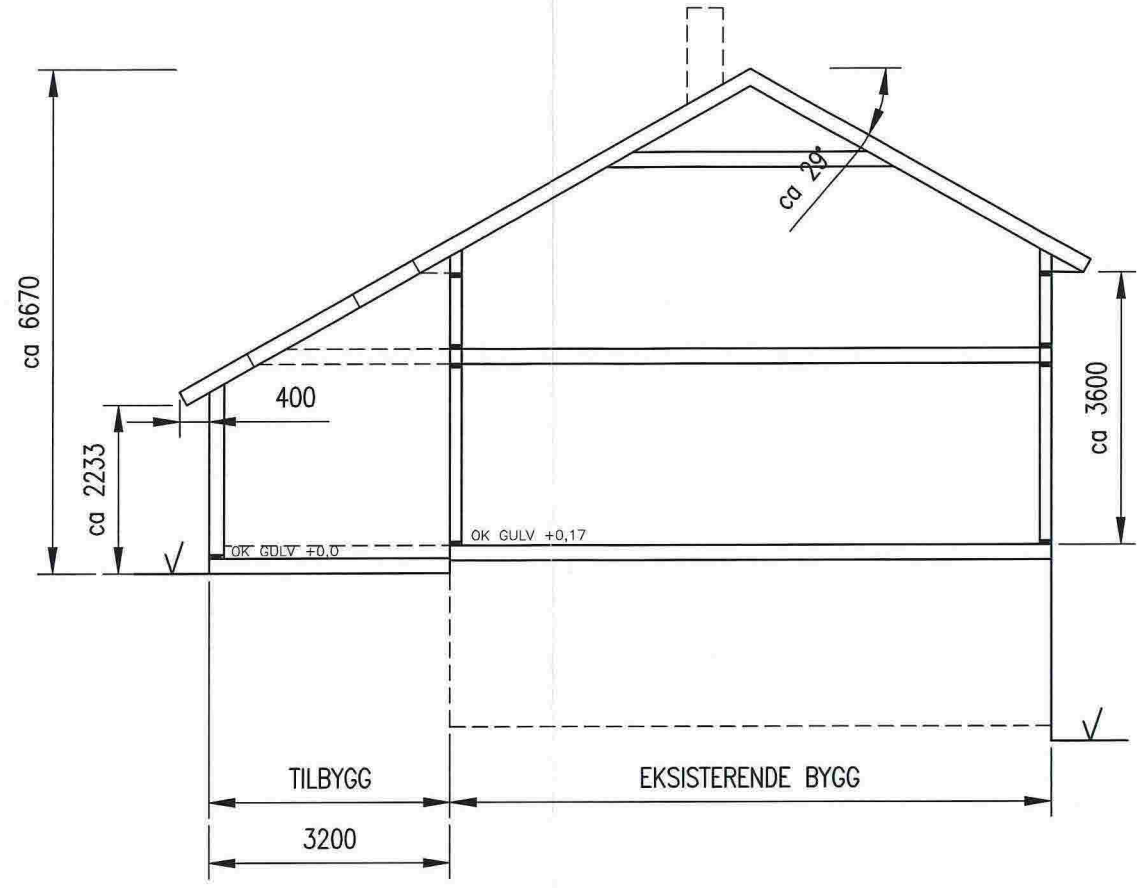


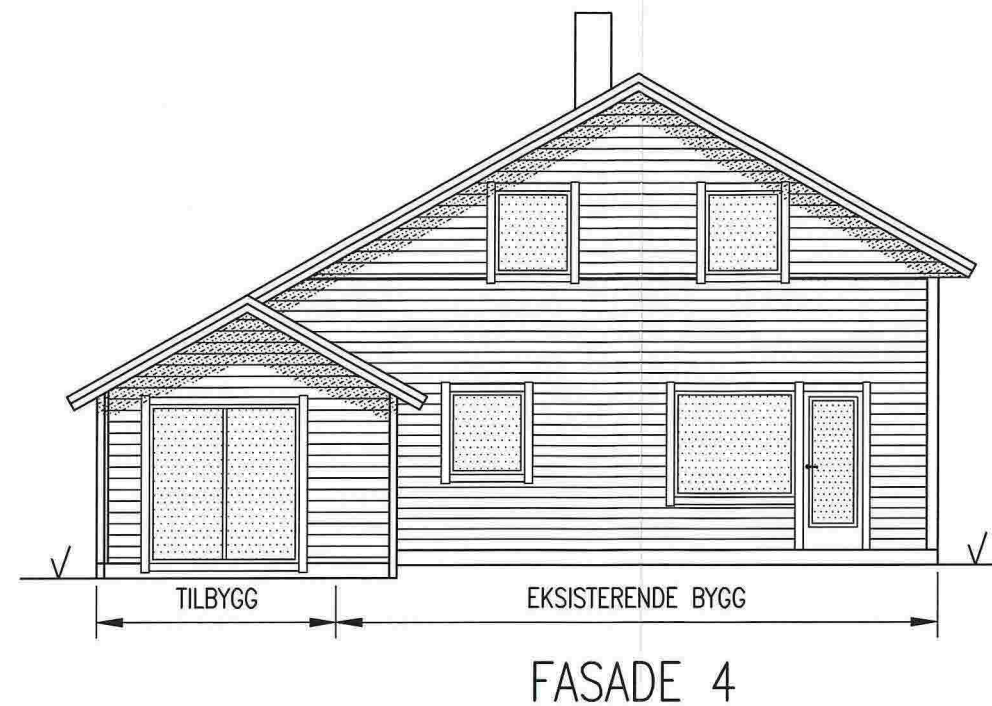
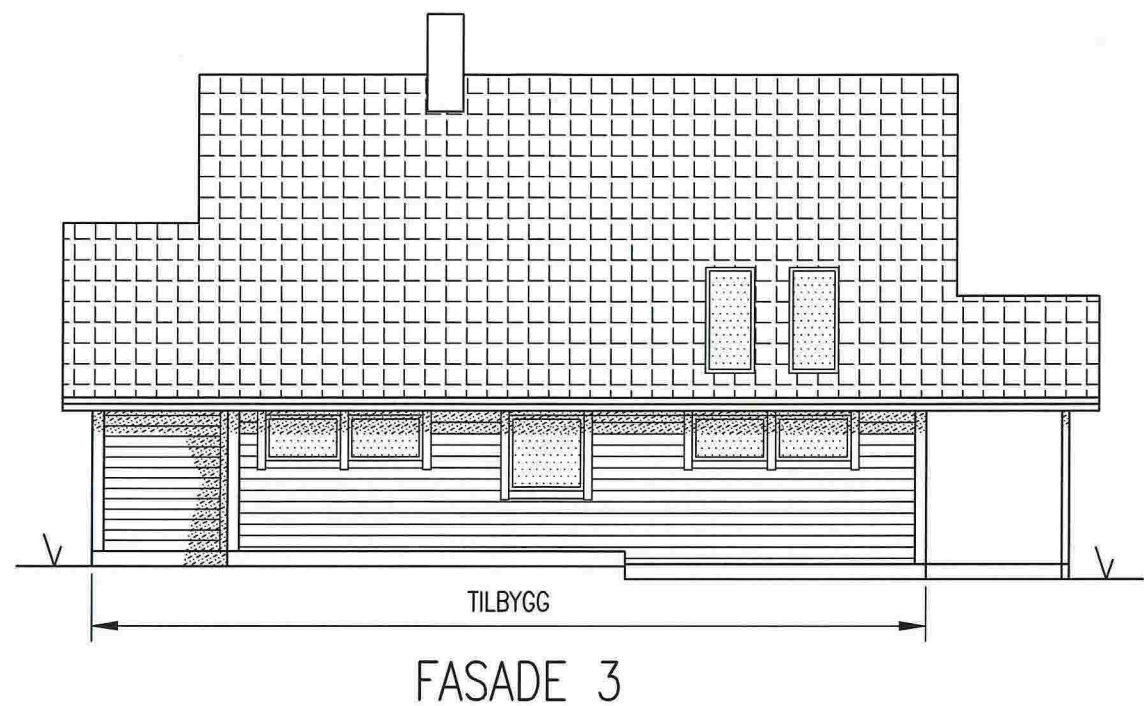
TYPISK SNITT


DATE/SIGN	NOTE! * PART OF DRAWING MAY NOT BE SHOWN IN SCALE * DO NOT TAKE MEASURES ON DRAWING * ONLY RELAY ON GIVE DIMENSIONS	ACCORDING TO INTERNATIONAL LAWS, THIS DRAWING IS THE PROPERTY OF ARKOCONSULT AS. THE DRAWING CAN NOT BE USED, MADE PUBLIC OR HANDED OVER TO A THIRD PART WITHOUT OUR WRITTEN CONSENT. ANY INFRINGEMENT WILL LEAD TO LEGAL PROCEEDINGS.
	ØYSTEIN SKARPENES TILBYGG ENEBOLIG, GNR.41/2	REVISION/DATE: PROJECT NO.: 2014036
REV. DESCRIPTION	PLAN OG SNITT	DRAWING NO.: <b>01714036A01</b>
	 ARKOCONSULT AS, Postboks 103, 5291 Valest.f. Tel.: 56390003 - Fax.: 56191130 - Mob.: 93241511 Mail: post@arkoconsult.no - Org.nr.: 997089782 MVA	SCALE: 1:100      FORMAT: A3
		DRAWN: LAH      DATE: 19.05.2014
	CHECKED:	DATE:



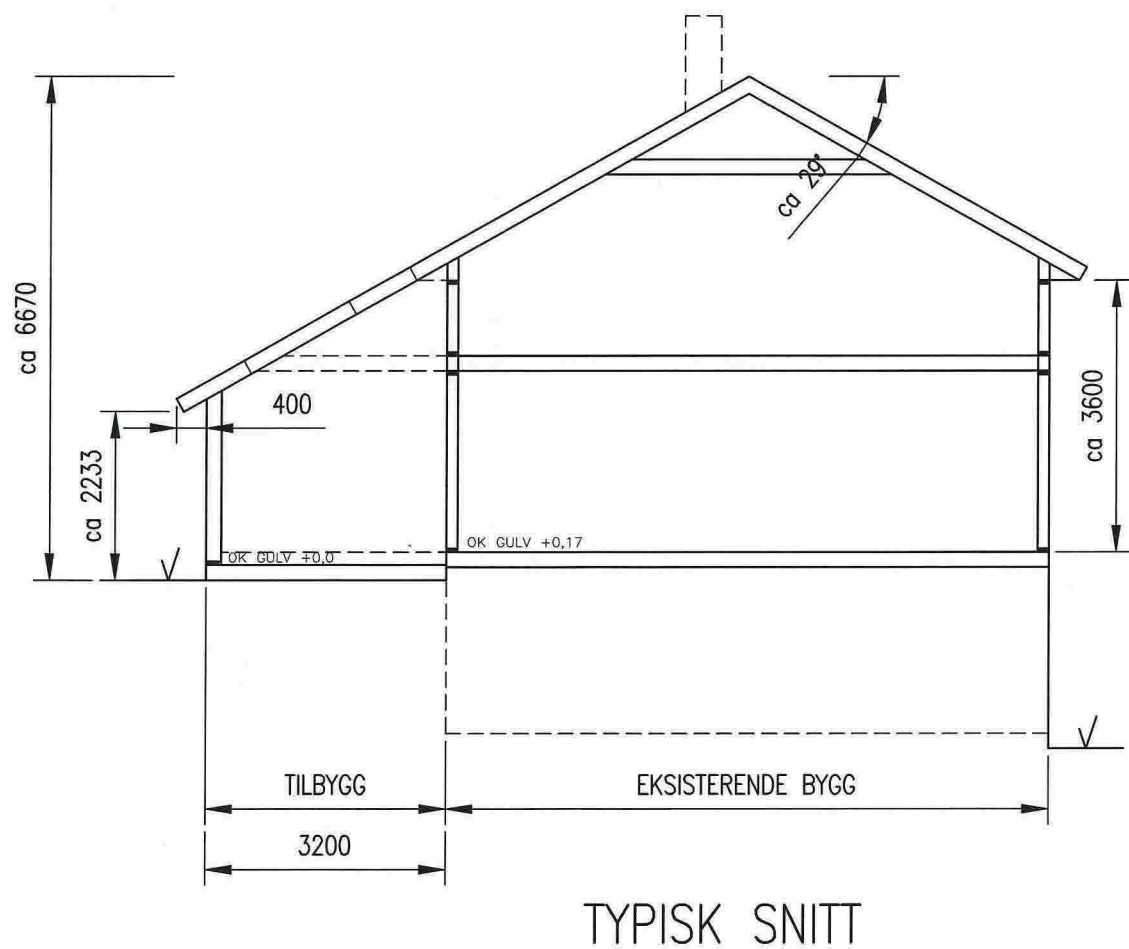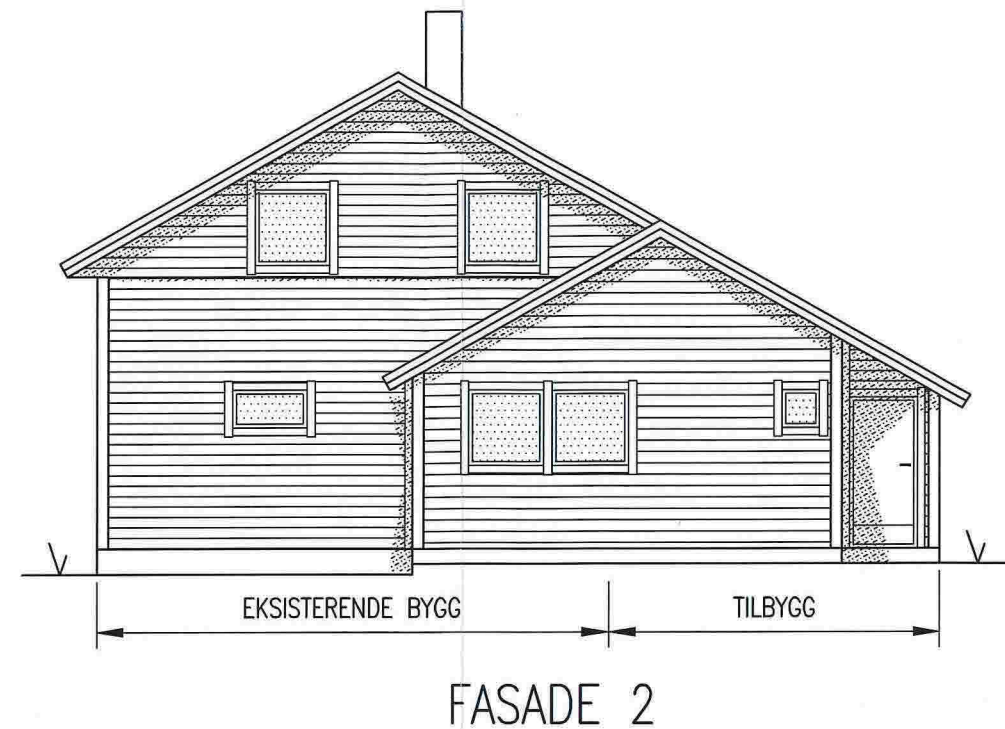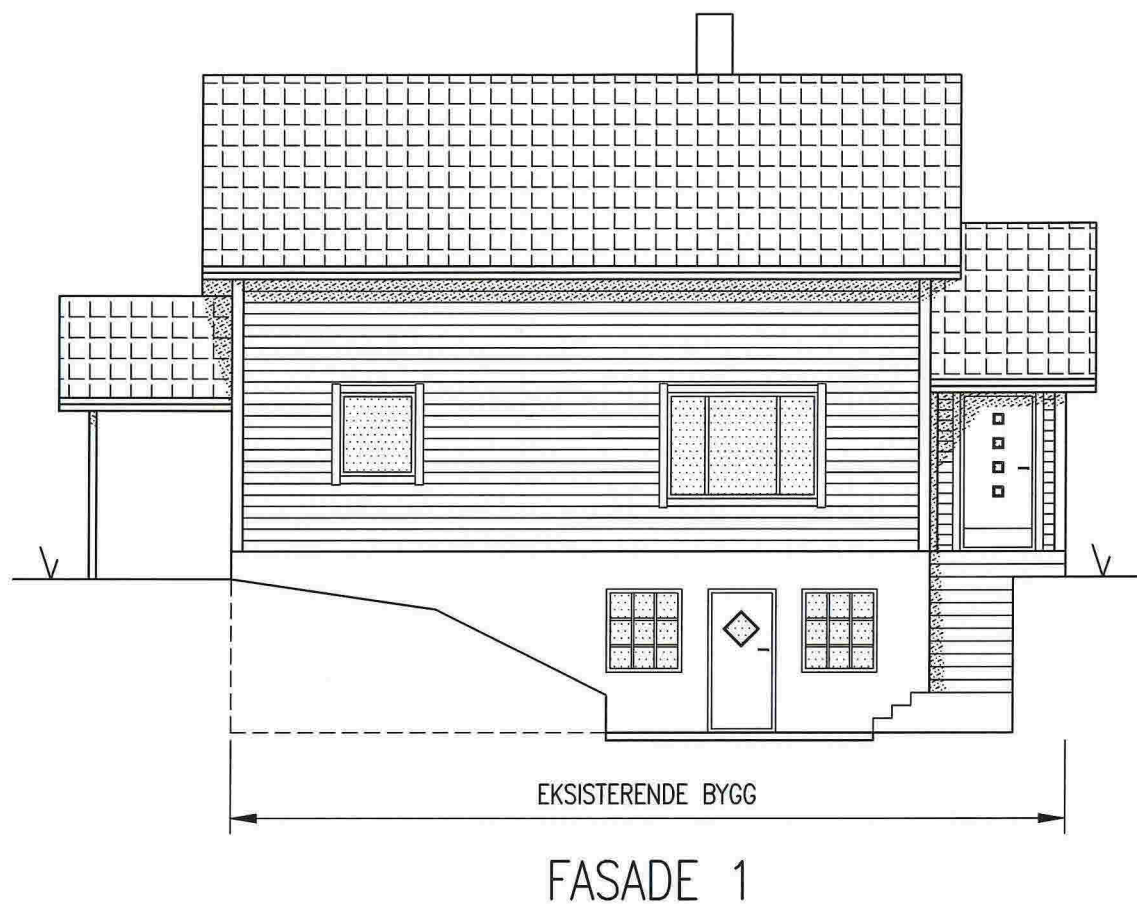

DATE/SIGN	NOTE!	ACCORDING TO INTERNATIONAL LAWS, THIS DRAWING IS THE PROPERTY OF ARKOCONSULT AS. THE DRAWING CAN NOT BE USED, MADE PUBLIC OR HANDED OVER TO A THIRD PART WITHOUT OUR WRITTEN CONSENT. ANY INFRINGEMENT WILL LEAD TO LEGAL PROCEEDINGS.	
	* PART OF DRAWING MAY NOT BE SHOWN IN SCALE * DO NOT TAKE MEASURES ON DRAWING * ONLY RELAY ON GIVE DIMENSIONS		
REV. DESCRIPTION	ØYSTEIN SKARPENES	REVISION/DATE:	
	TILBYGG ENEBOLIG, GNR.41/2	PROJECT NO.: 2014036	
	FASADER OG SNITT	DRAWING NO.: 01714036A02	
	 ARKOCONSULT AS, Postboks 103, 5291 Valest.f. Tel.: 56390003 – Fax.: 56191130 – Mob.: 93241511 Mail: post@arkoconsult.no – Org.nr.: 997089782 MVA	SCALE: 1:100	FORMAT: A3
		DRAWN: LAH	DATE: 19.05.2014
		CHECKED:	DATE:



DATE/SIGN	NOTE! * PART OF DRAWING MAY NOT BE SHOWN IN SCALE * DO NOT TAKE MEASURES ON DRAWING * ONLY RELAY ON GIVE DIMENSIONS	ACCORDING TO INTERNATIONAL LAWS, THIS DRAWING IS THE PROPERTY OF ARKOCONSULT AS. THE DRAWING CAN NOT BE USED, MADE PUBLIC OR HANDED OVER TO A THIRD PART WITHOUT OUR WRITTEN CONSENT. ANY INFRINGEMENT WILL LEAD TO LEGAL PROCEEDINGS.	
	ØYSTEIN SKARPENES TILBYGG ENEBOLIG, GNR.41/2	REVISION/DATE:  PROJECT NO.: 2014036	
REV. DESCRIPTION	FASADER	DRAWING NO.:  01714036A03	
	 ARKOCONSULT AS, Postboks 103, 5291 Valest.f. Tel.: 56390003 – Fax.: 56191130 – Mob.: 93241511 Mail: post@arkoconsult.no – Org.nr.: 997089782 MVA	SCALE: 1:100	FORMAT: A3
		DRAWN: LAH	DATE: 19.05.2014
	CHECKED:	DATE:	




Q-1



Q-2



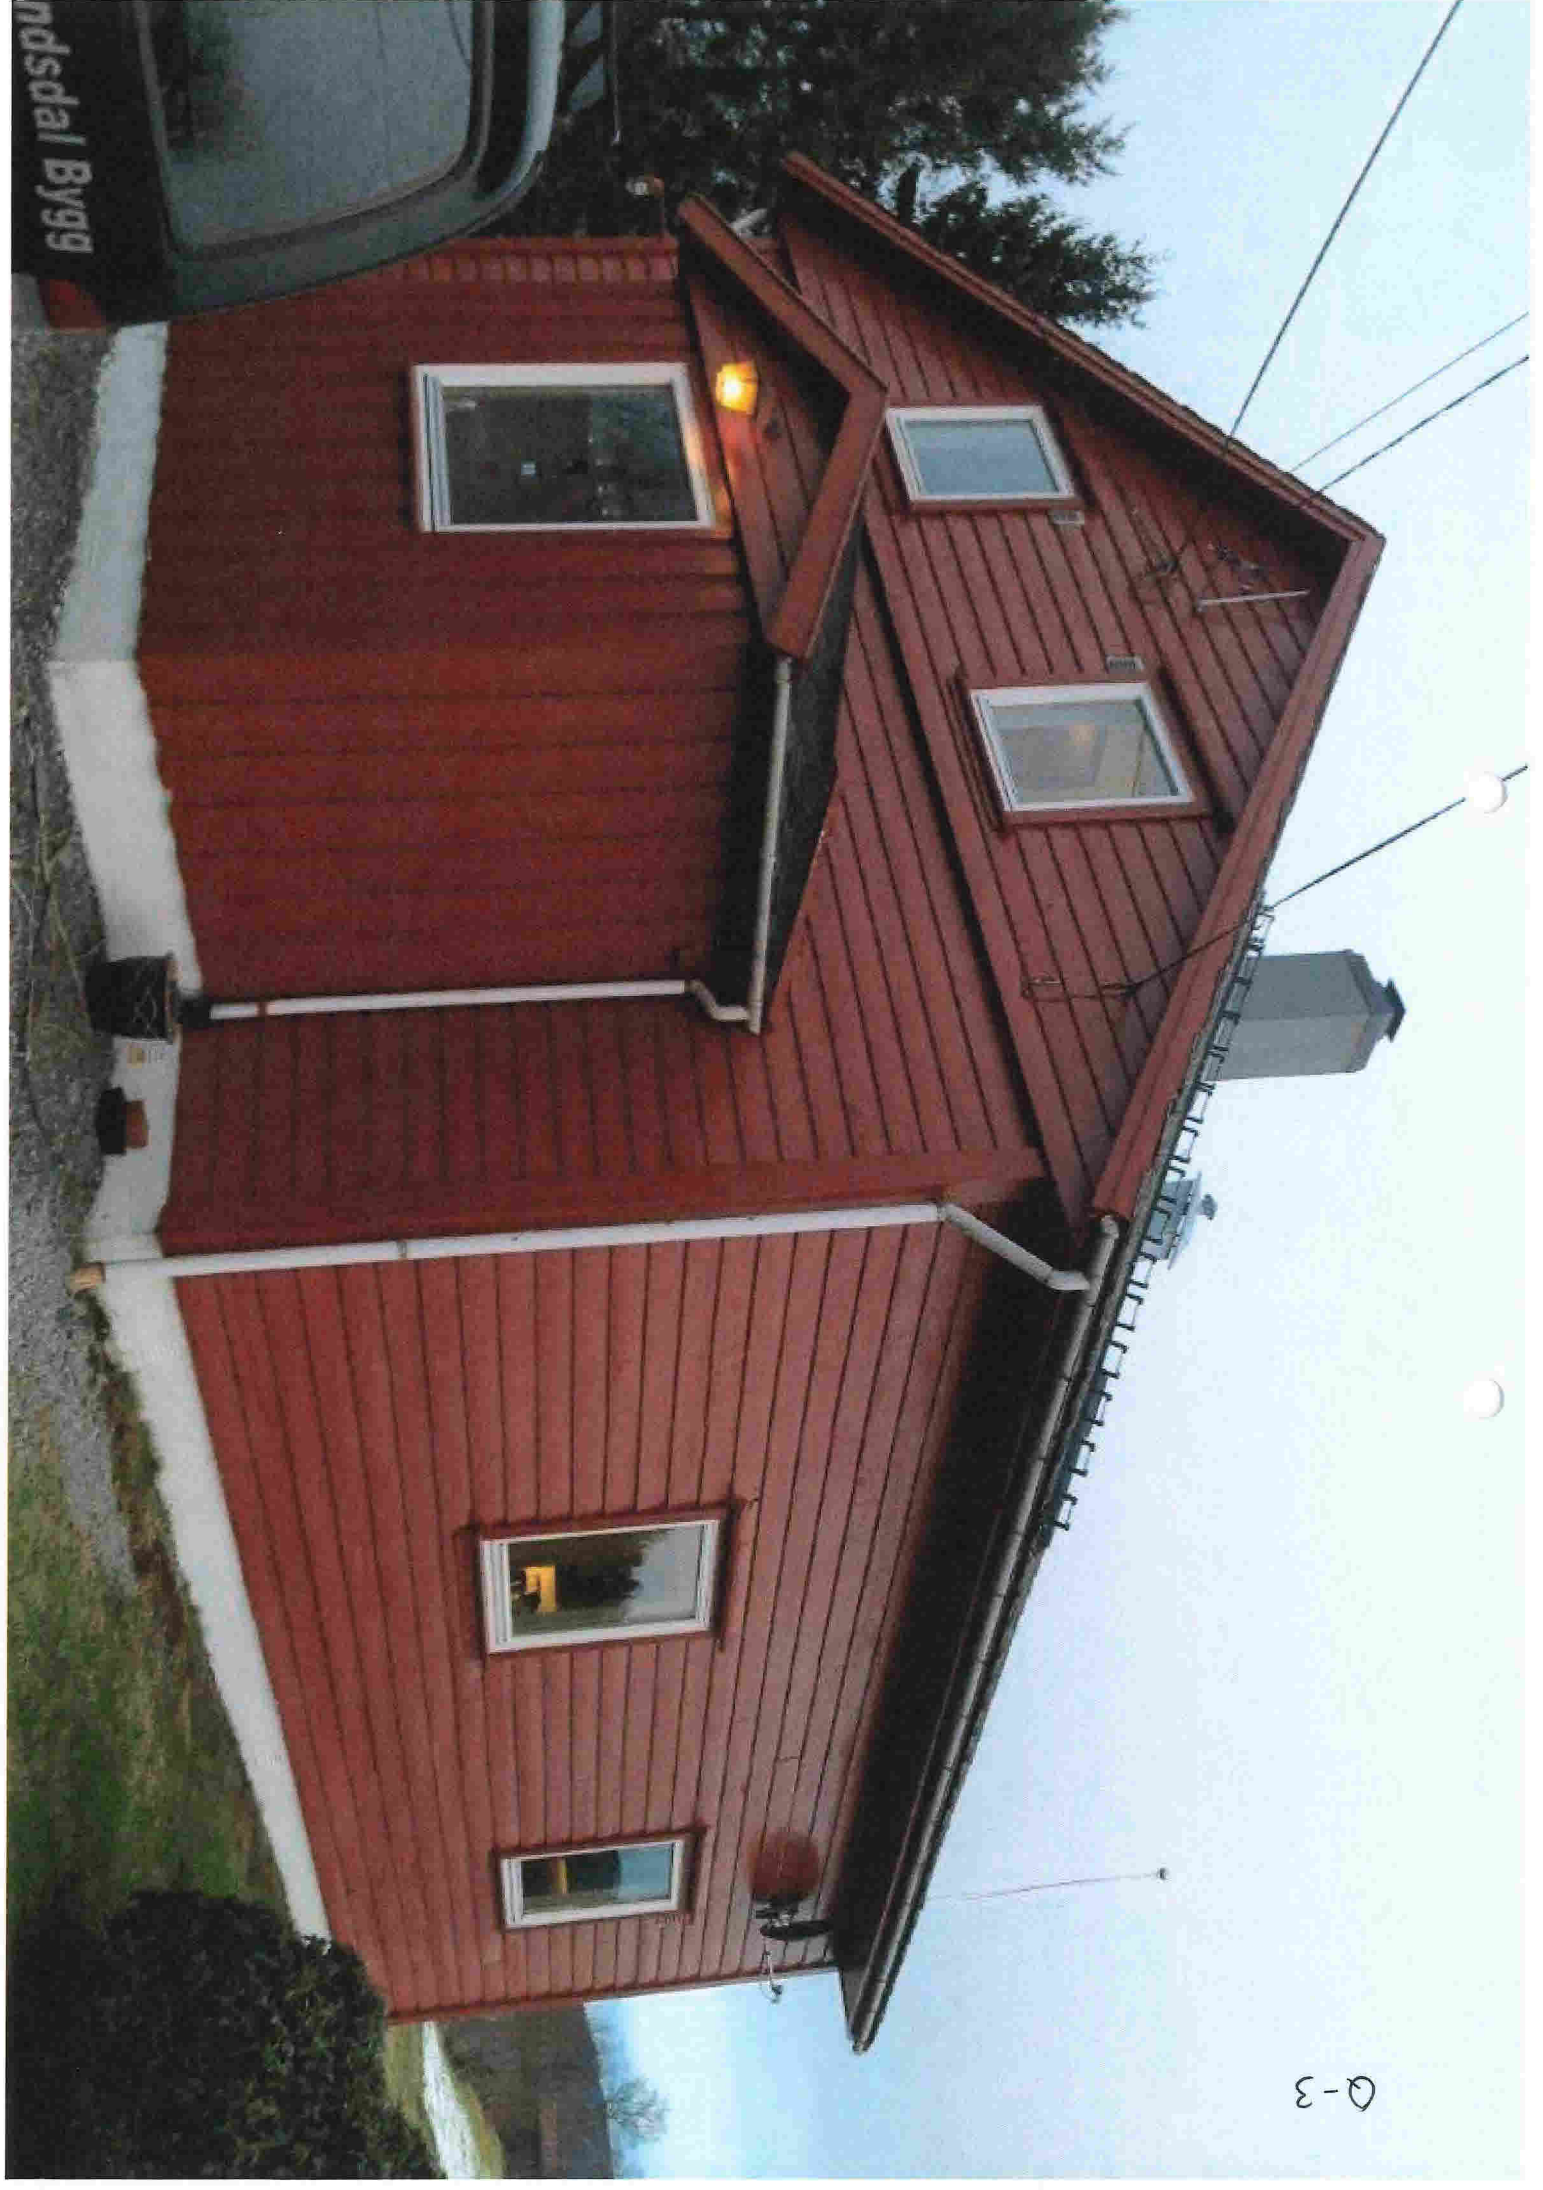

Q-3



Q-4





Q-5



Q-6

