


FLA 20.06.2018 saknr.: 18/3084

Romskjema		
Num ber	Name	Area

101	Vestibyle	24.91 m ²
102	WC	10.32 m ²
103	WC	10.32 m ²
104	HCWC	5.46 m ²
105	Gang	4.72 m ²
106	Garderobe	20.06 m ²
107	HCWC	4.84 m ²
108	Dusj	17.40 m ²
109	Lager	2.83 m ²
110	Gang	4.72 m ²
111	Garderobe	20.06 m ²
112	HCWC	4.84 m ²
113	Dusj	17.40 m ²
114	Gang	4.72 m ²
115	Garderobe	20.06 m ²
116	HCWC	4.84 m ²
117	Dusj	17.40 m ²
118	Gang	4.72 m ²
119	Garderobe	20.06 m ²
120	HCWC	4.84 m ²
121	Dusj	17.40 m ²
122	Teknisk rom	20.36 m ²
123	Main Hall	3691.98 m ²
124	Lager	232.48 m ²
125	Lager	121.77 m ²
126	Mesinin	243.66 m ²
		4552.16 m ²

1 Level 0.00
1 : 150


REV.	REVISION DESCRIPTION	REV. DATE
CLIENT Hugaas Entreprenor		
PROJECT 364 - Kvembit IL		
DRAWING TITLE Level 1		DRAWING No HE-00364-R-A101
CHECKED BY	Checker	
PREPARED BY	Author	
CHECK DATE	PAGE	FORMAT
SCALE		
A1 REVISION MARK		

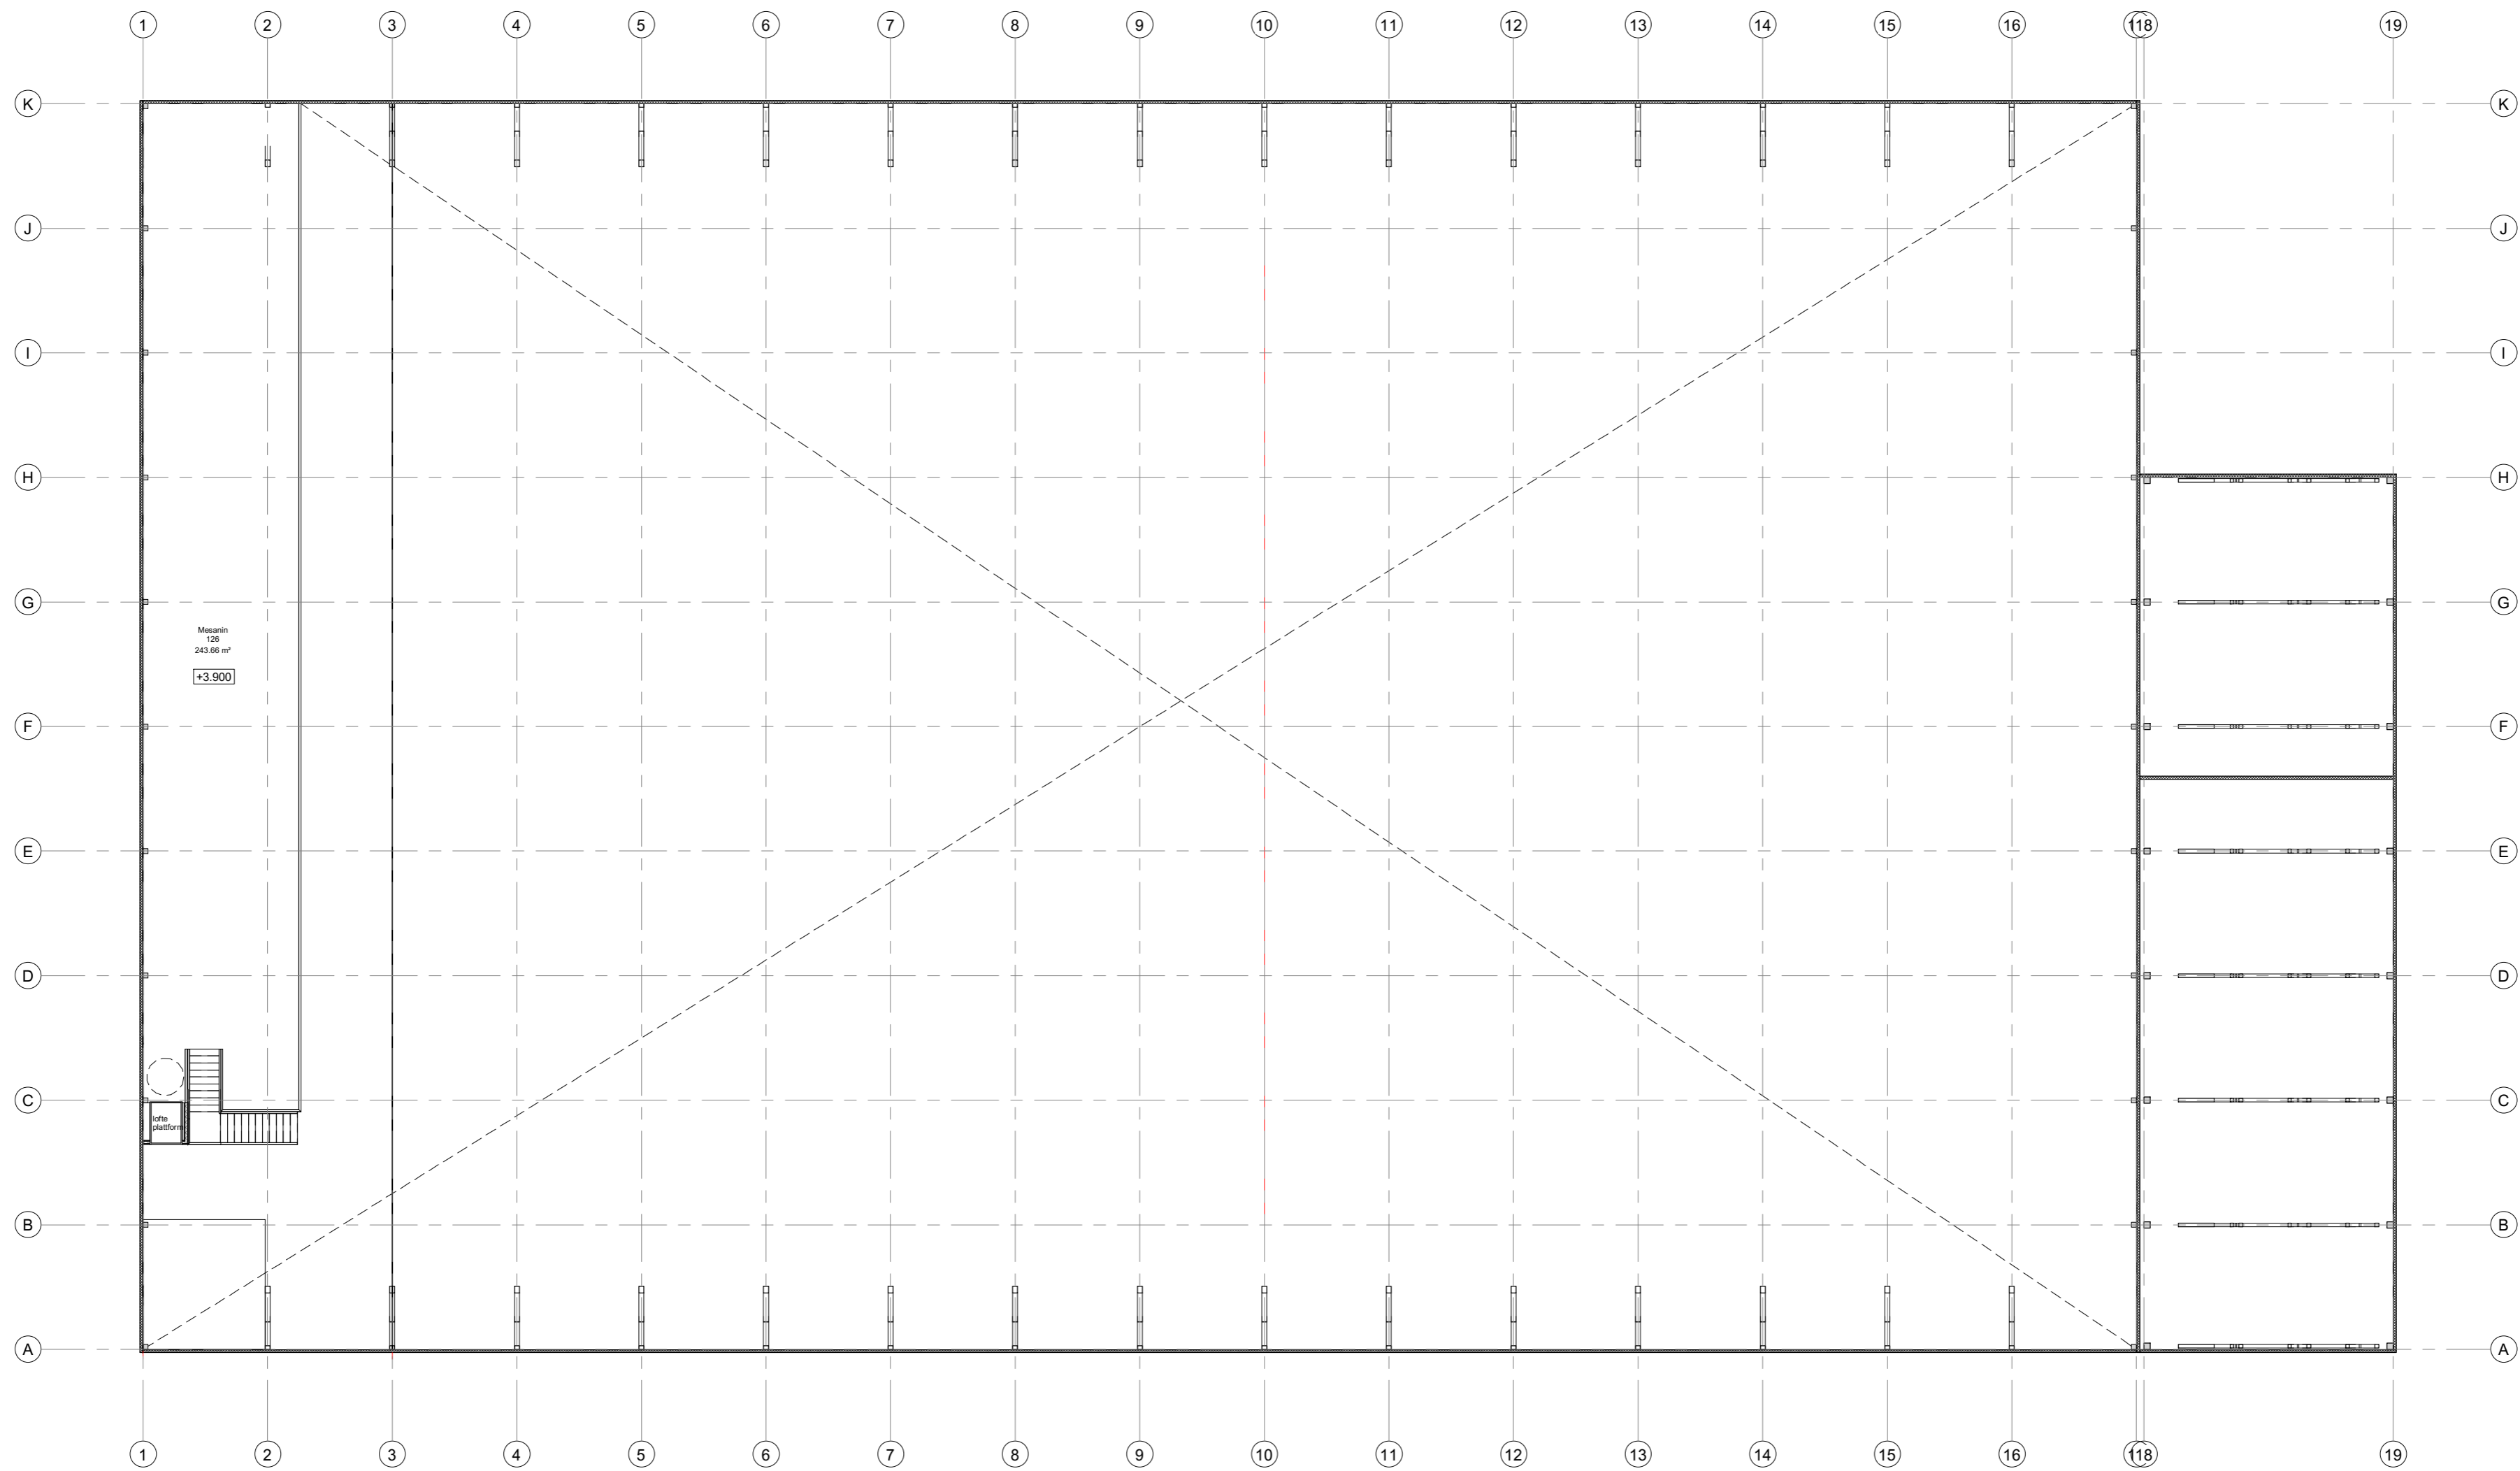


1 Level 3.90
1 : 150



KULTURDEPARTEMENTET
Idrettsfunksjonell
forhåndsgodkjenning
Godkjent med merknader

FLA 20.06.2018 saknr.: 18/3084

REV.	REVISION DESCRIPTION	REV. DATE
		
CLIENT Hugaas Entreprenor		
PROJECT 364 - Kvembit IL		
DRAWING TITLE Level 2		DRAWING No HE-00364-R-A102
CHECKED BY	Checker	
PREPARED BY	Author	
CHECK DATE	PAGE	
	REVISION DATE	FORMAT
	SCALE	
	REVISION MARK	

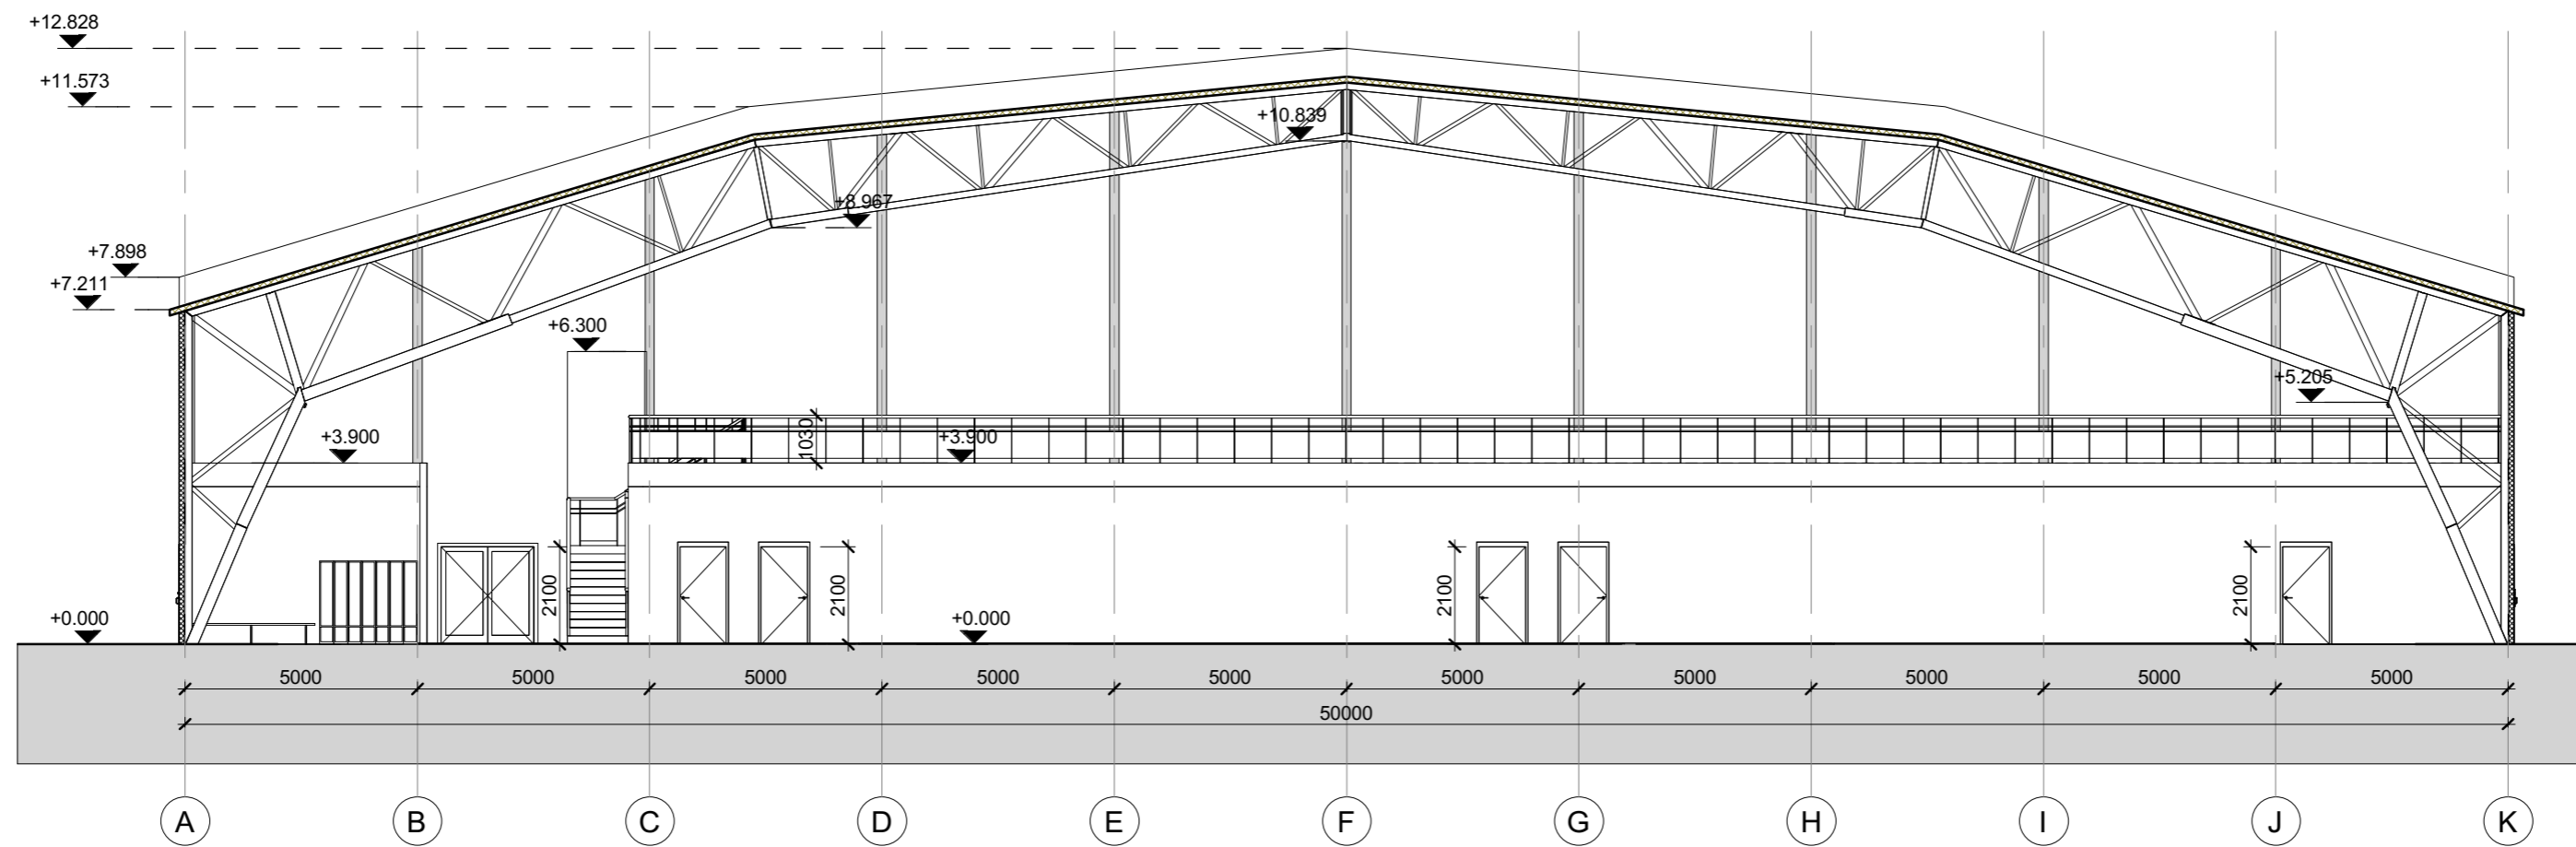

1 Section 01
1 : 150

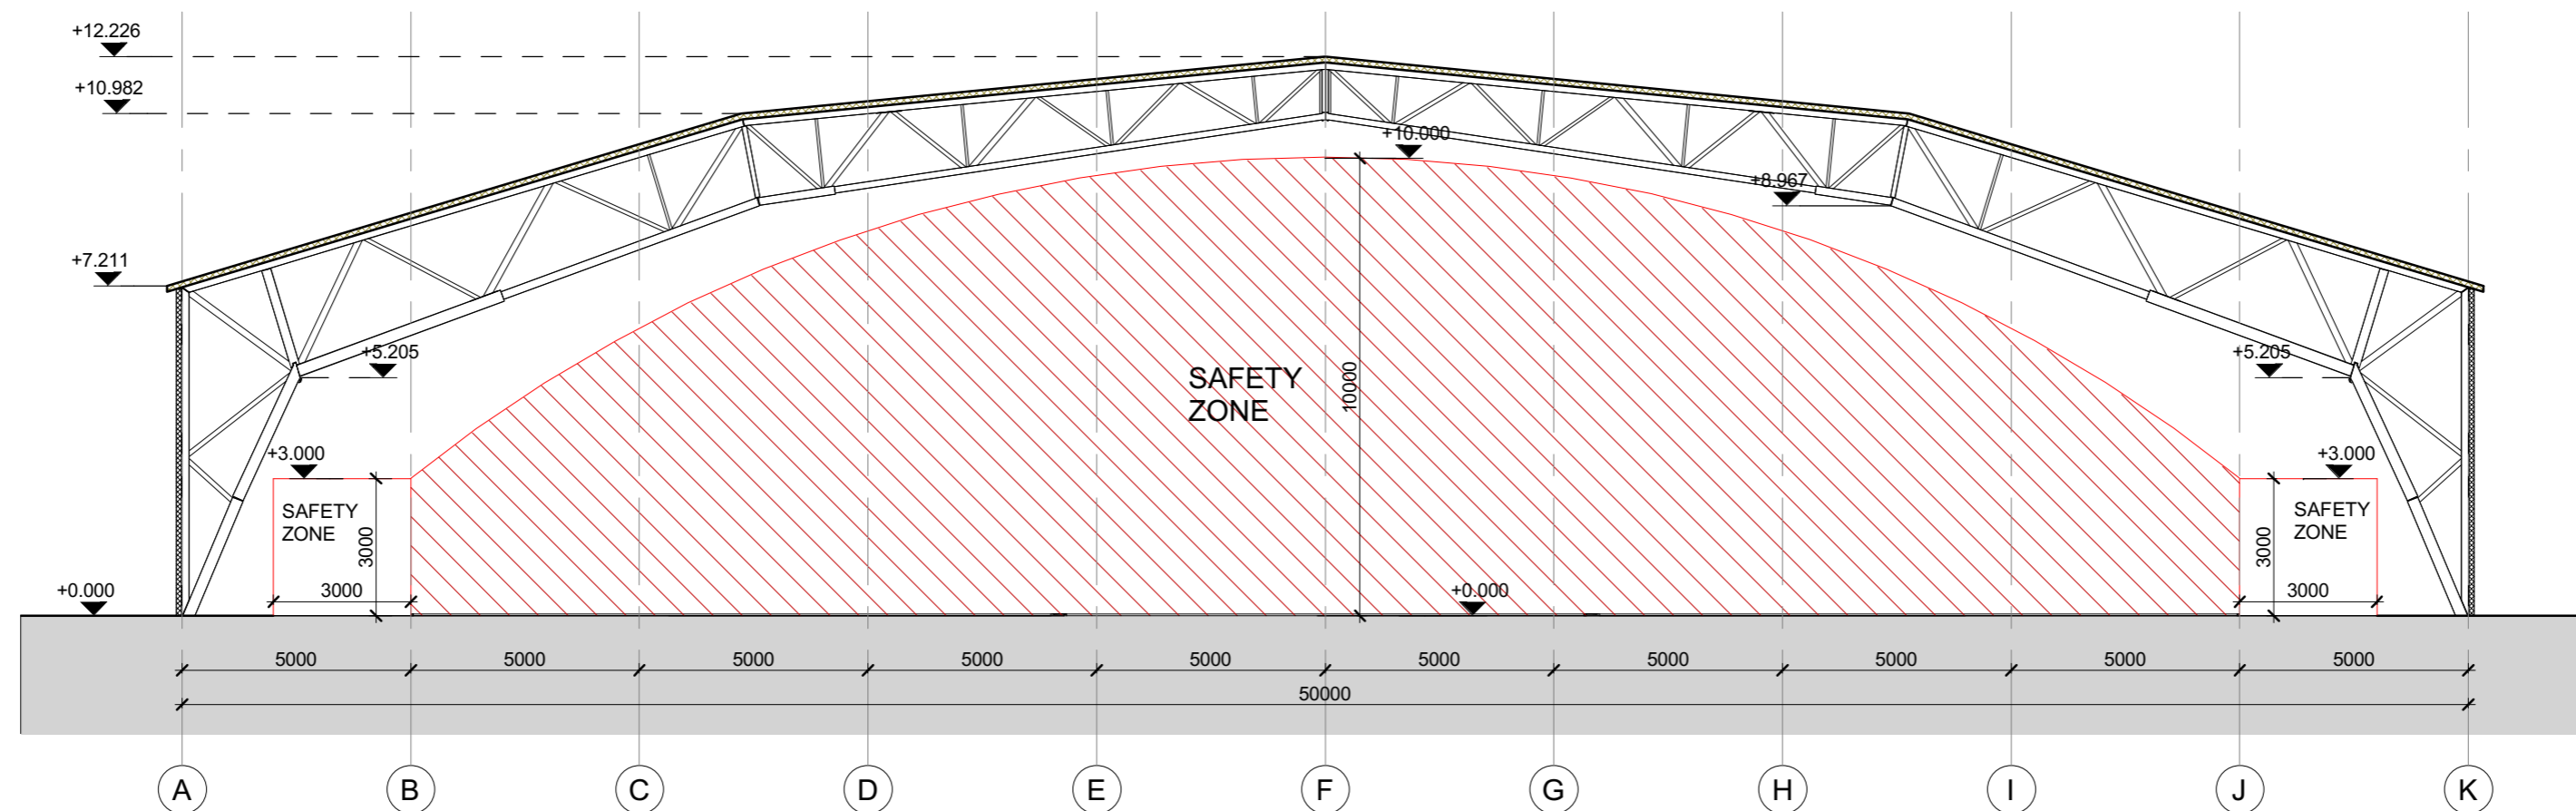


2 Section 02
1 : 150




FLA 20.06.2018 sak.nr.: 18/3084


REV.	REVISION DESCRIPTION	REV. DATE
HUGAAS ENGINEERING		
CLIENT Hugaas Entreprenor		
PROJECT 364 - Kvernbit IL		
DRAWING TITLE Sections		DRAWING No HE-00364-R-A104
CHECKED BY	Checker	
PREPARED BY	Author	
CHECK DATE	PAGE	FORMAT
	REVISION DATE	FORMAT
	SCALE	
	REVISION MARK	

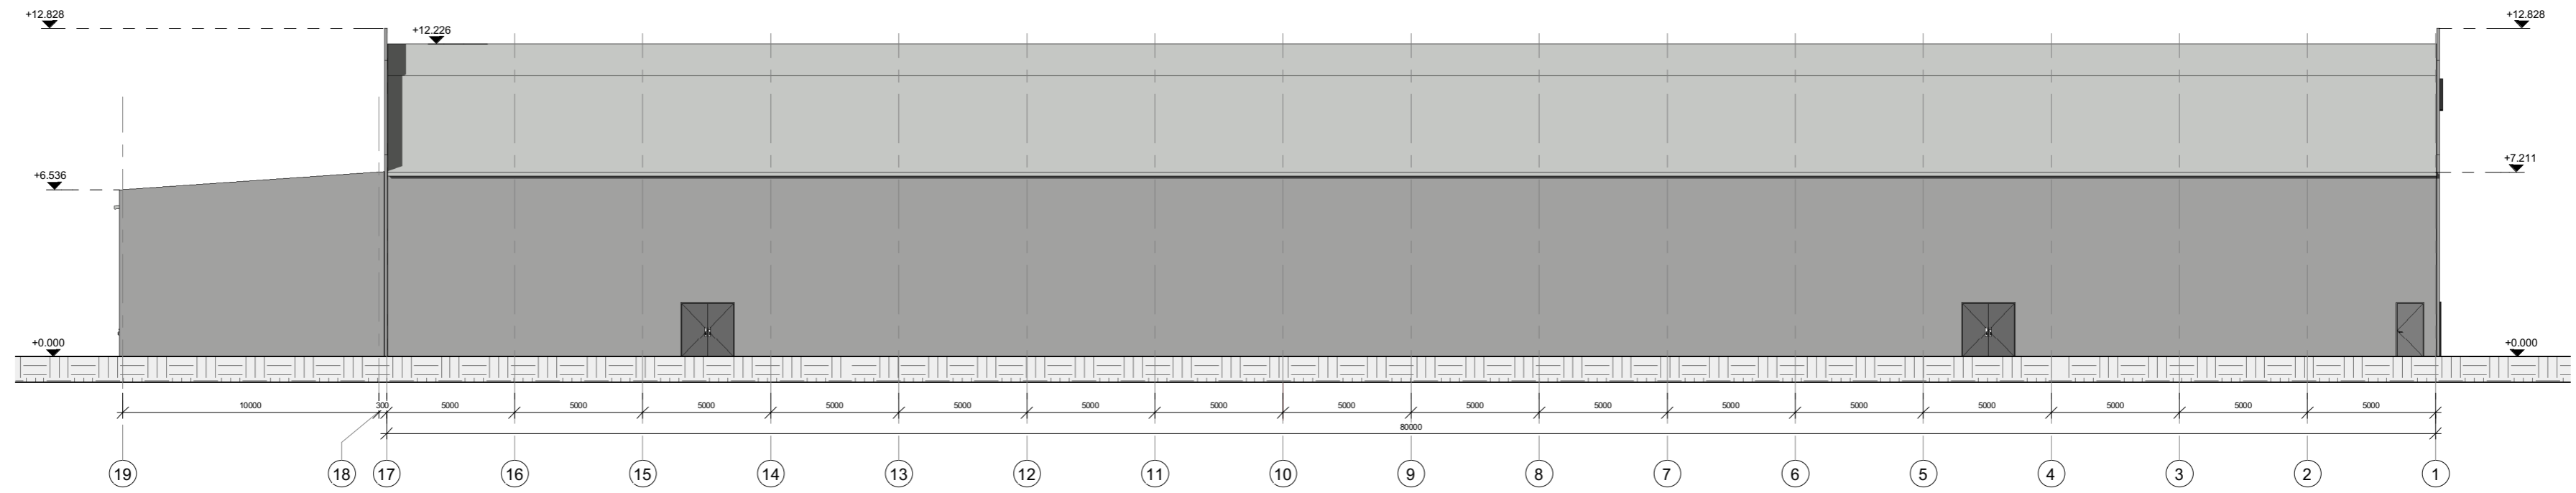


1 North
1 : 150

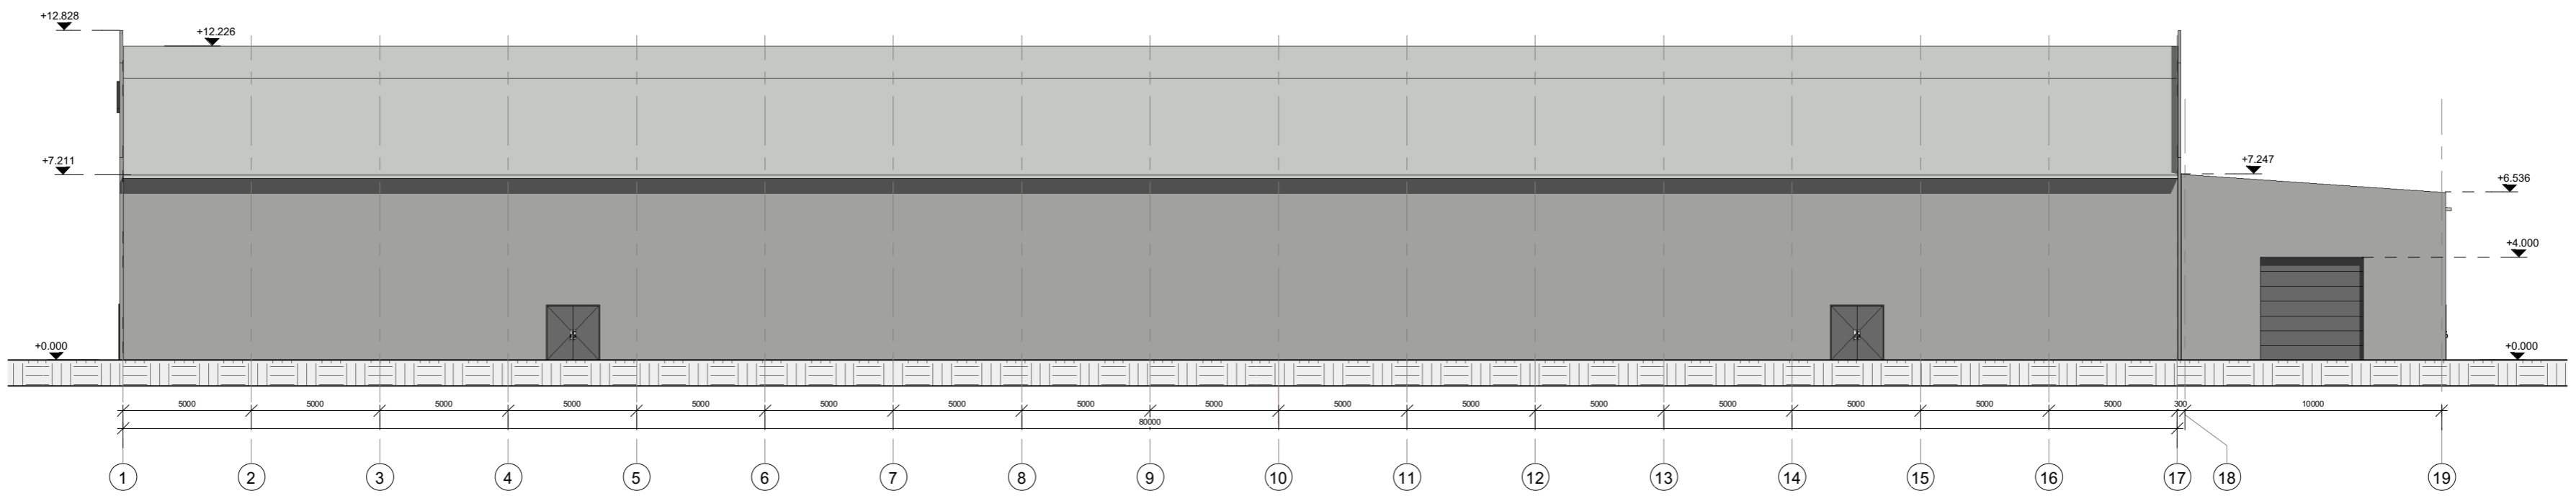

2 South
1 : 150

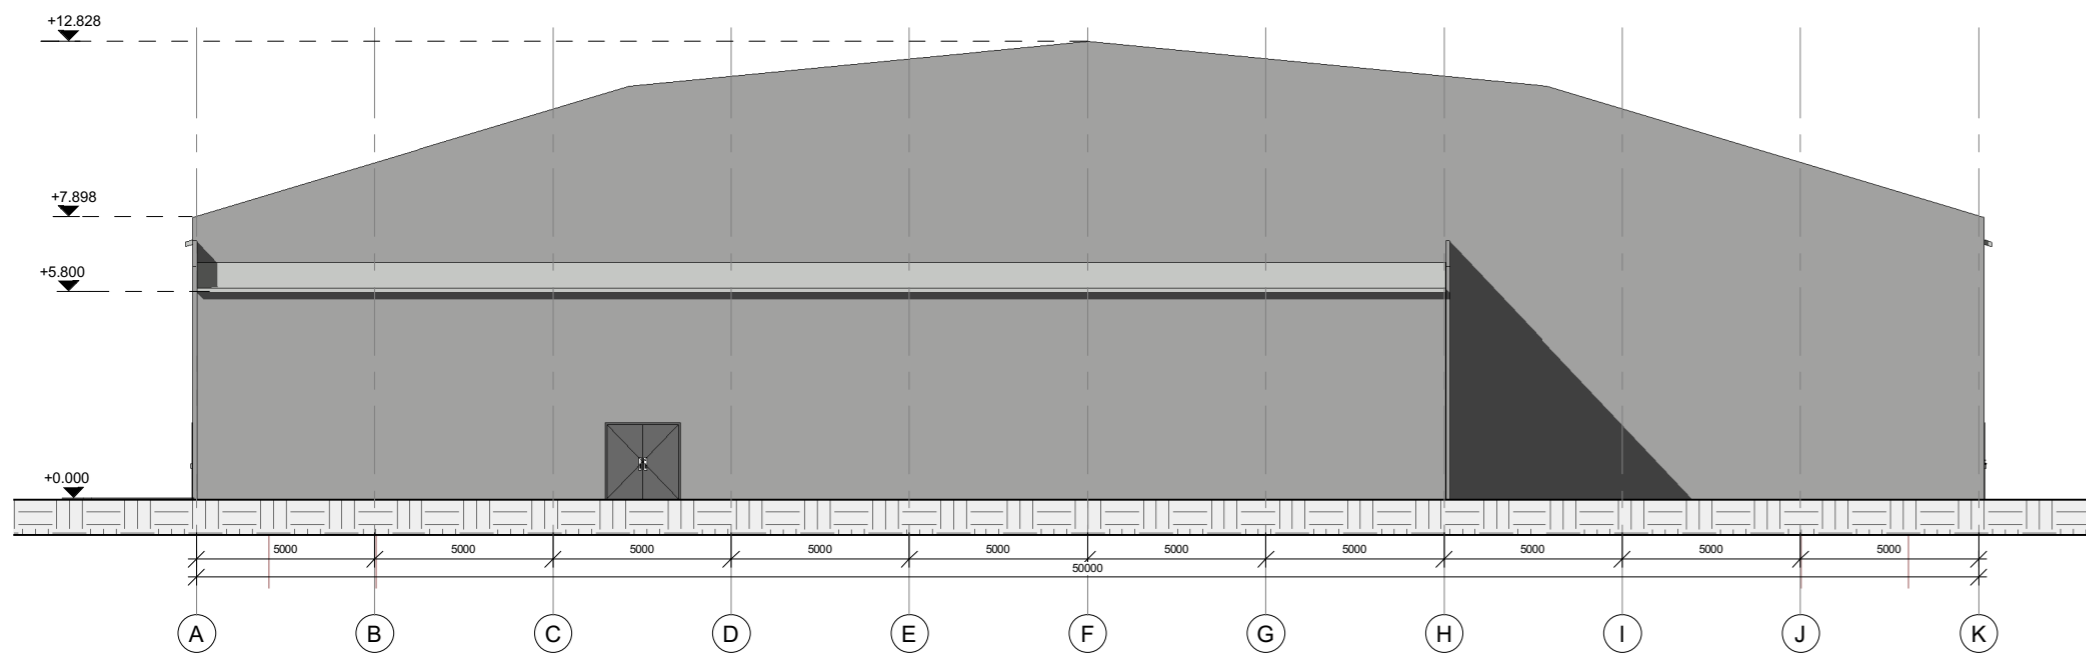

3 East
1 : 150

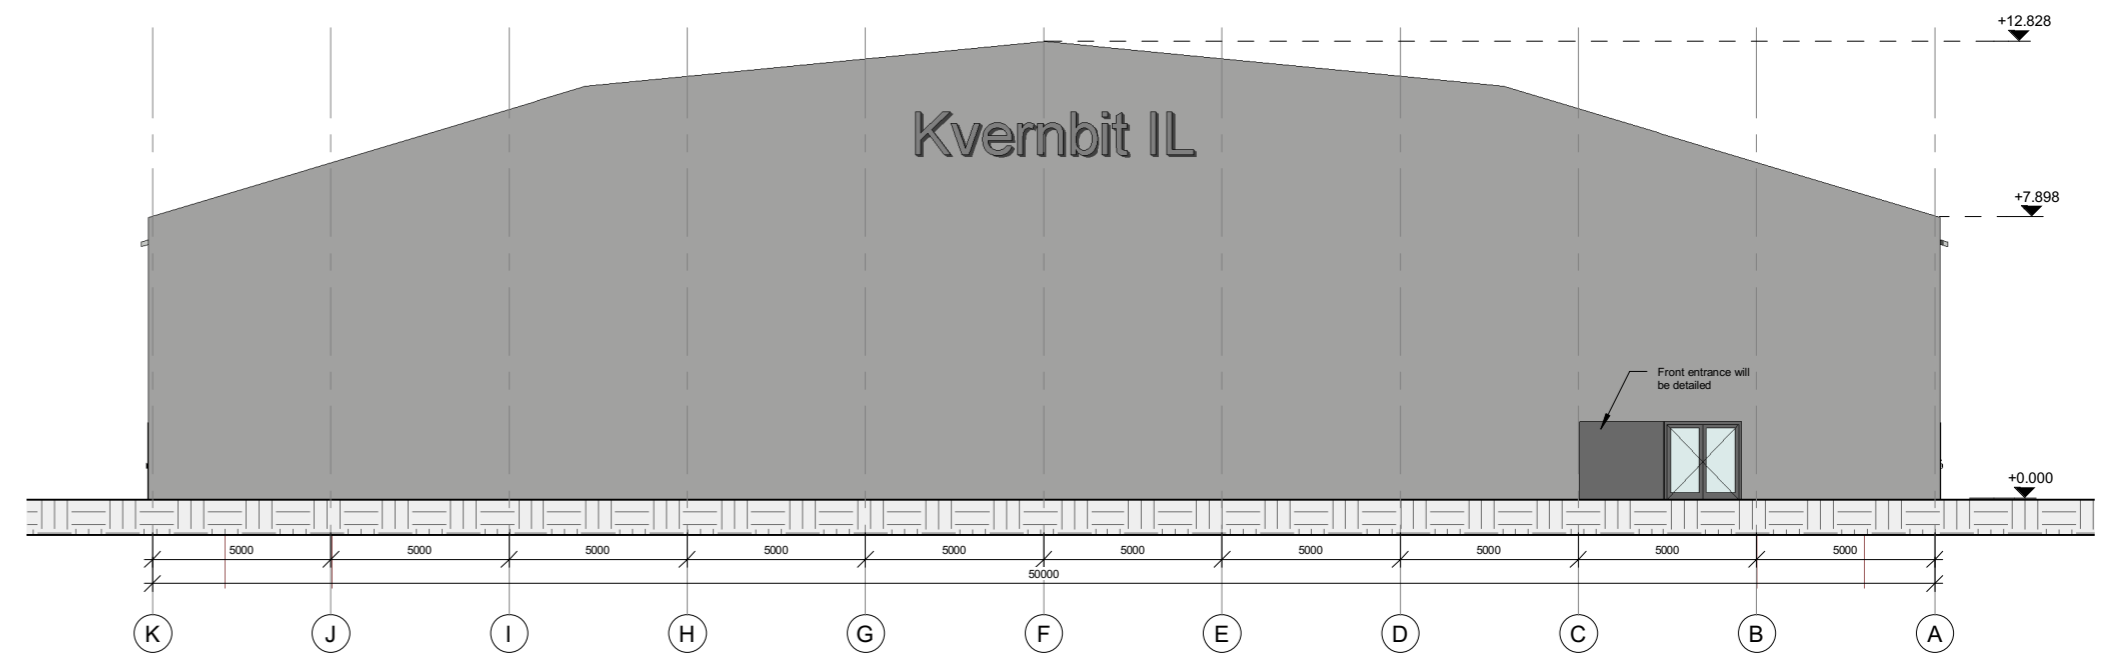


4 West
1 : 150




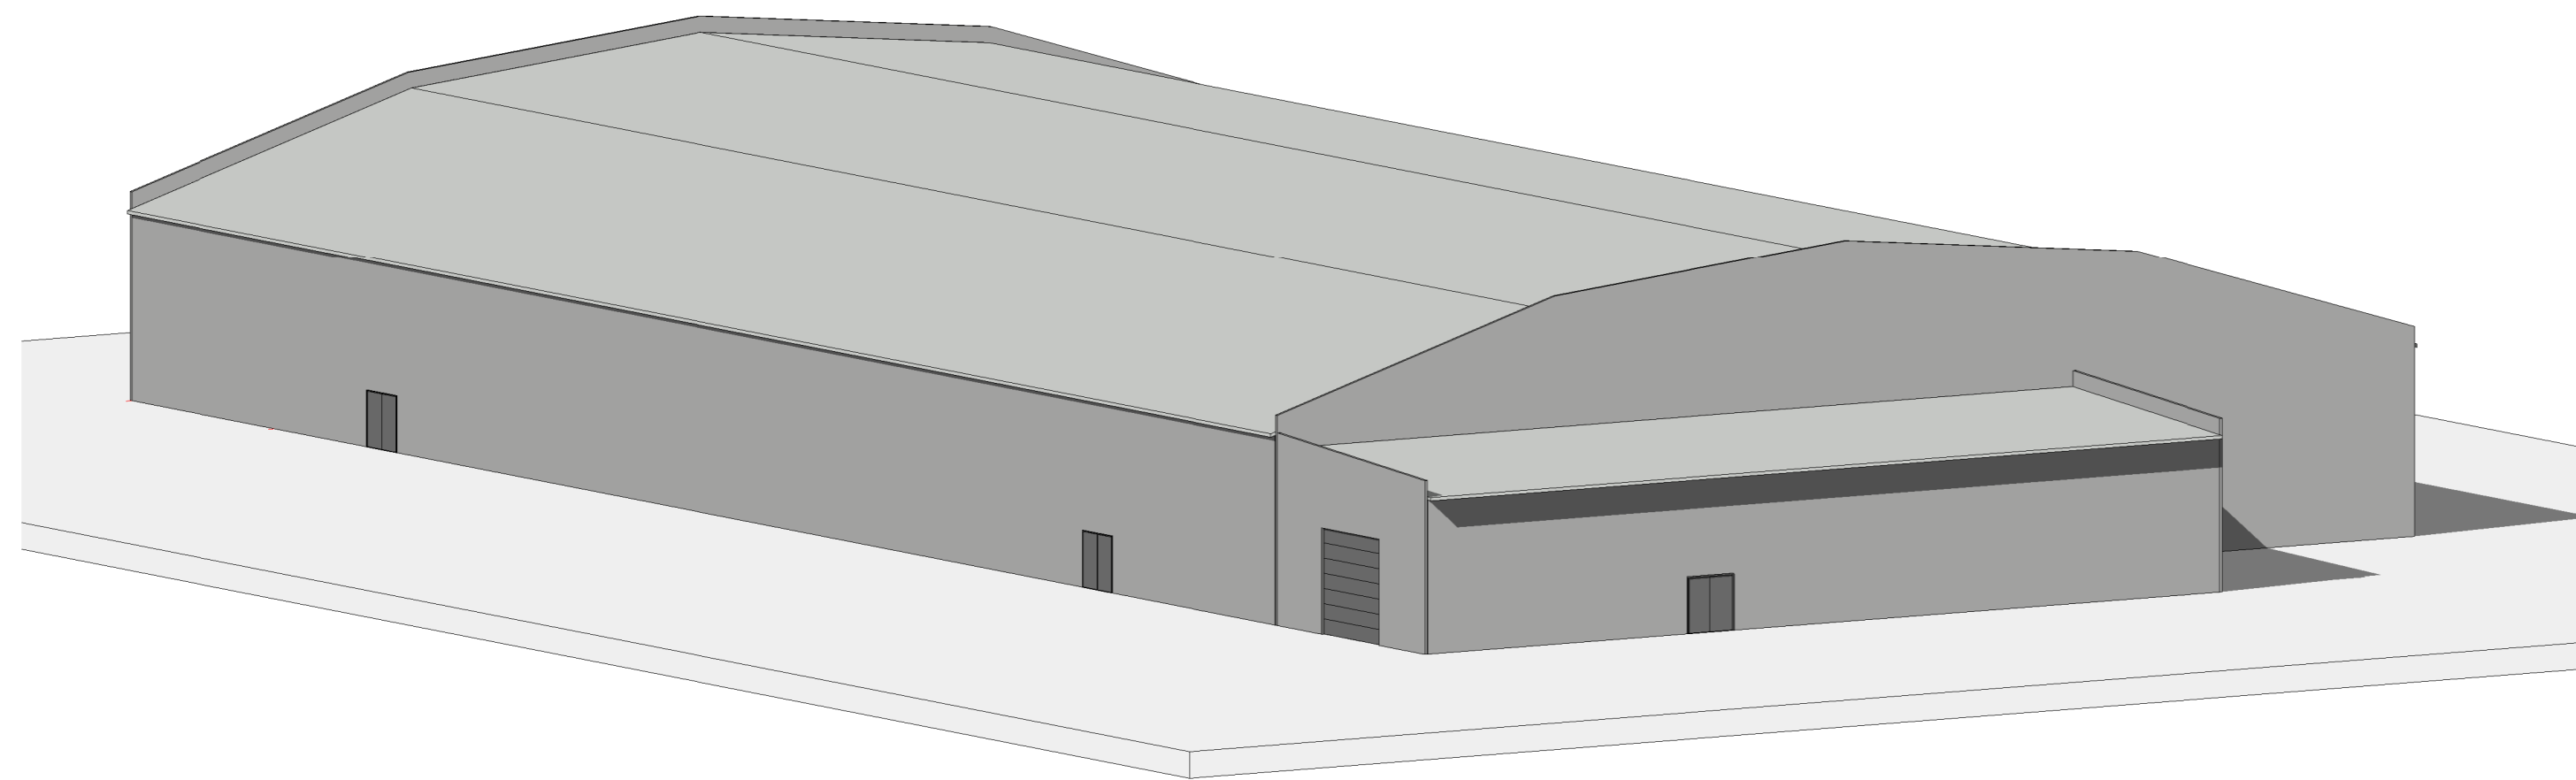
FLA 20.06.2018 saknr.: 18/3084

REV.	REVISION DESCRIPTION	REV. DATE
HUGAAS ENGINEERING		
CLIENT Hugaas Entreprenor		
PROJECT 364 - Kvembit IL		
DRAWING TITLE Elevations		DRAWING No HE-00364-R-A103
CHECKED BY	Checker	
PREPARED BY	Author	
CHECK DATE	PAGE	FORMAT
	SCALE	
	REVISION MARK	

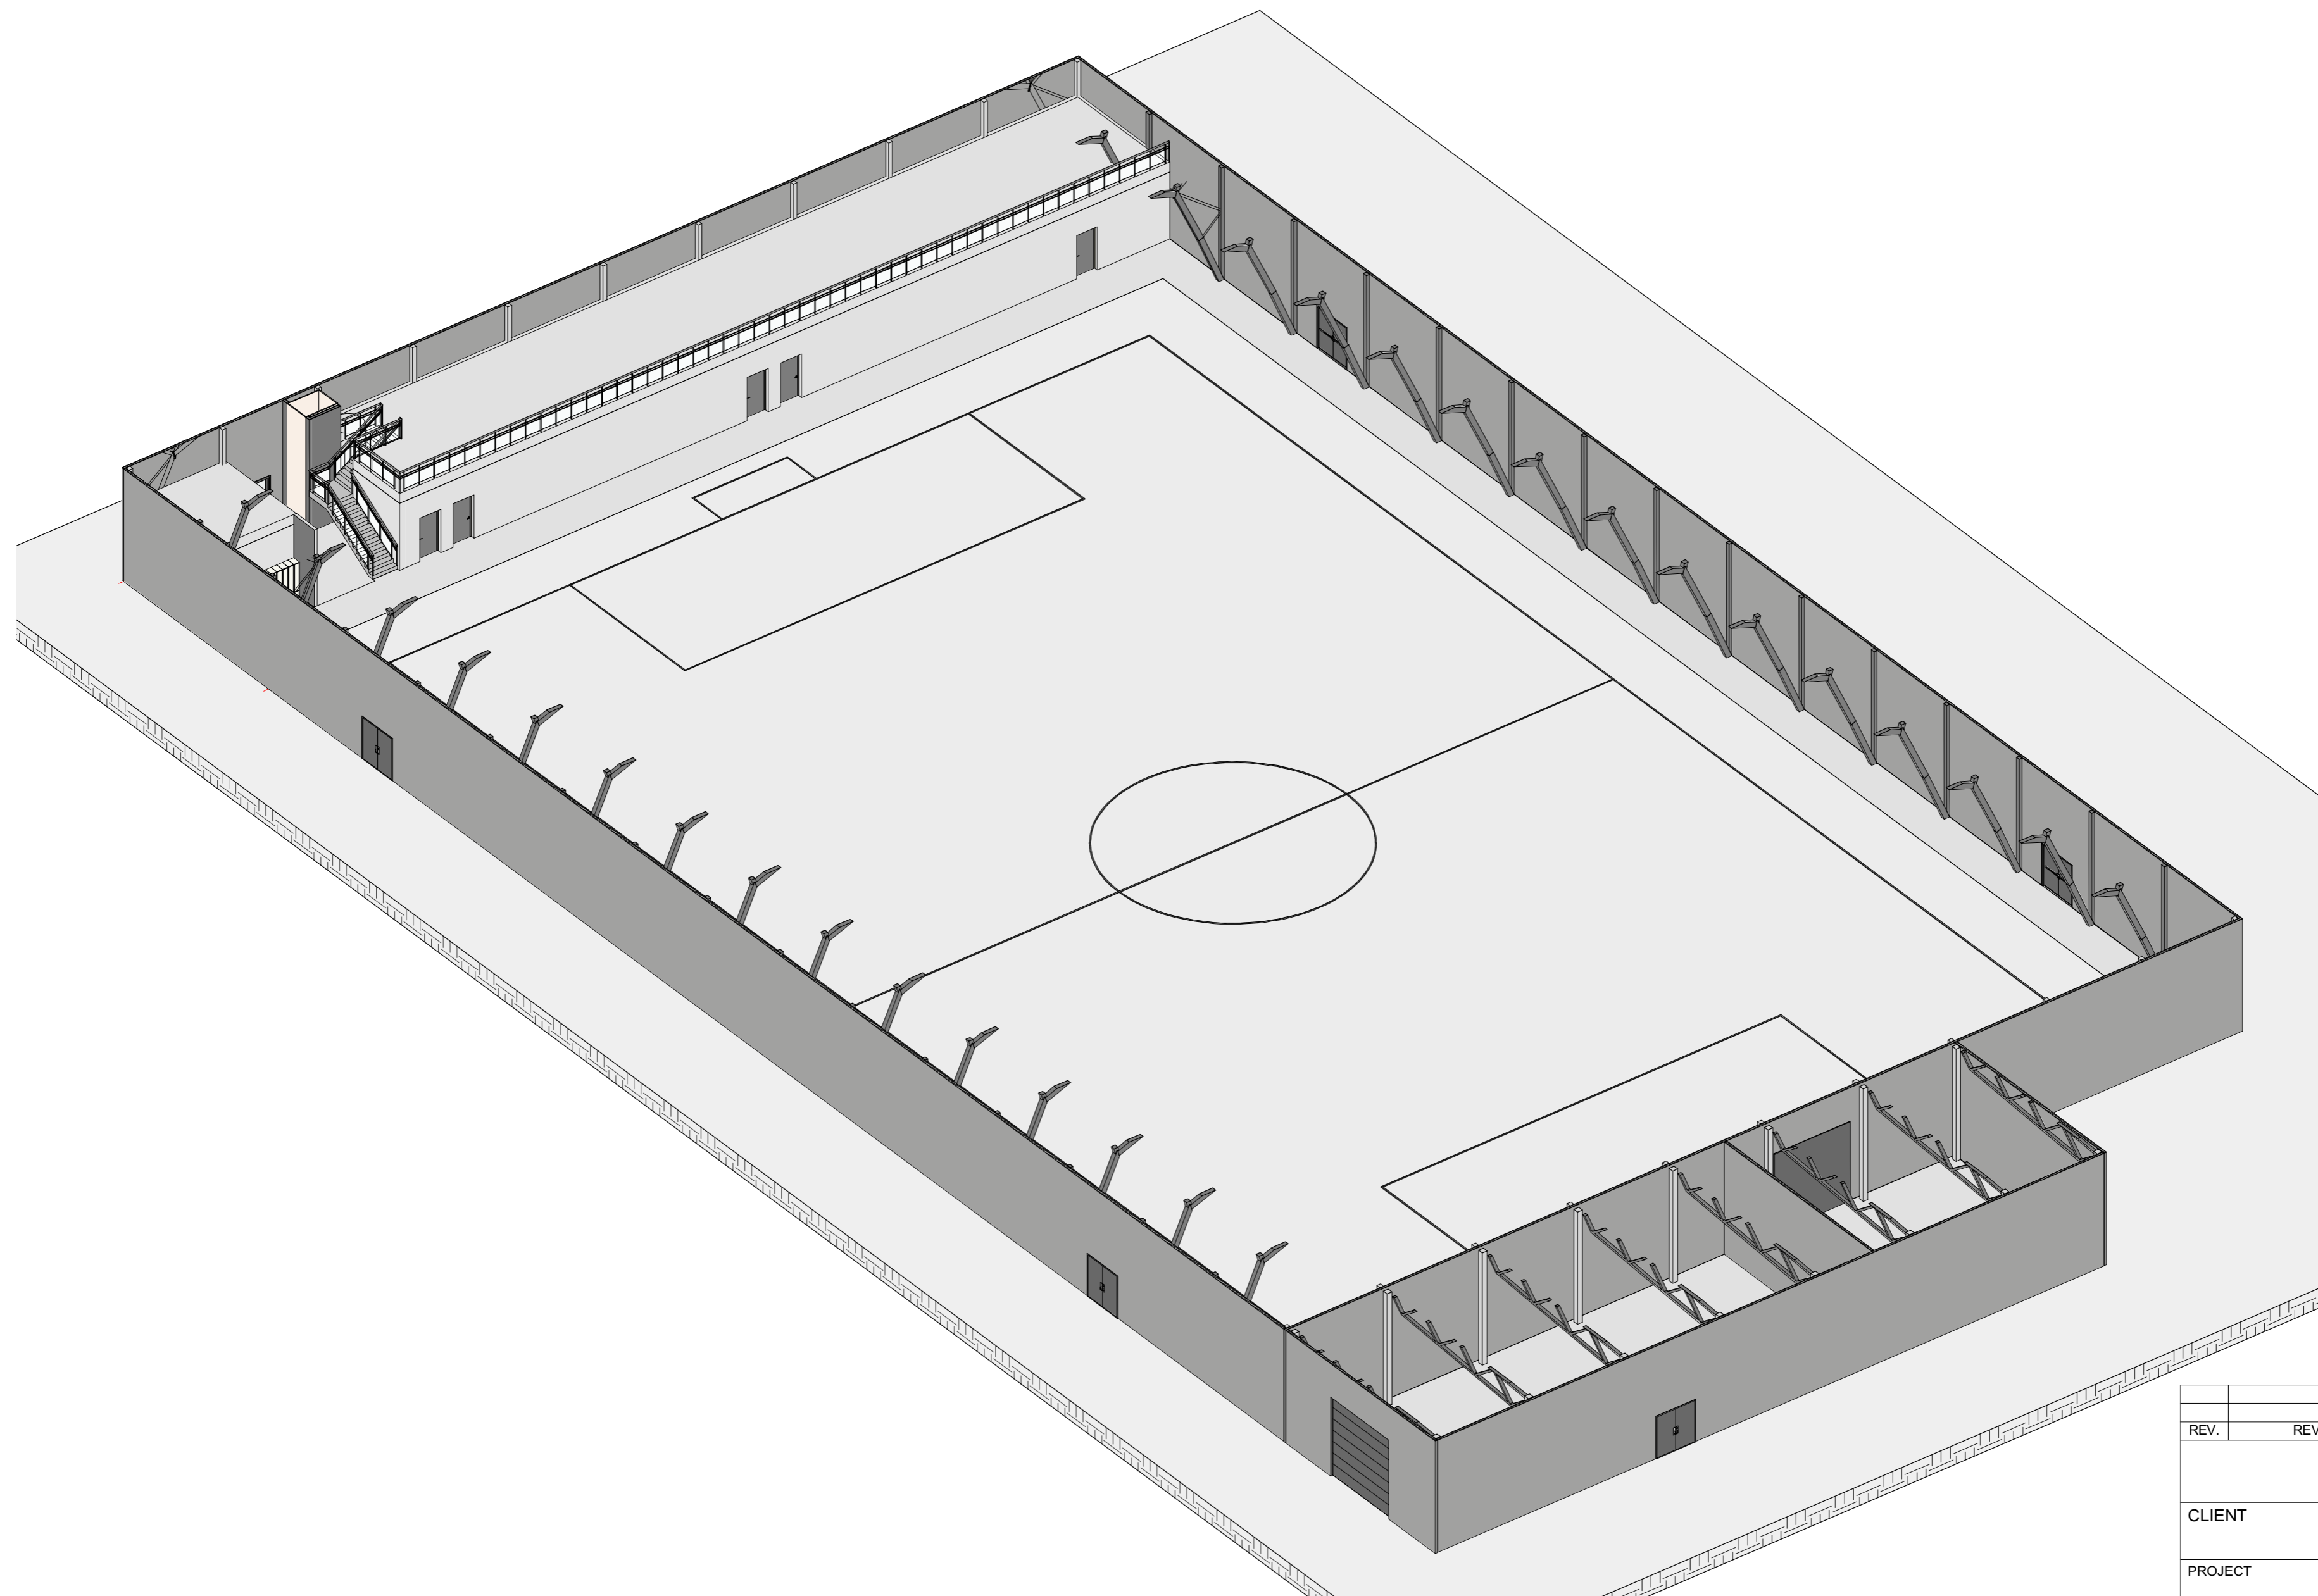


1 3D_03


REV.	REVISION DESCRIPTION	REV. DATE
		
CLIENT		
Hugaas Entreprenor		
PROJECT		
364 - Kvernbit IL		
DRAWING TITLE		DRAWING No
3D		HE-00364-R-A106
CHECKED BY	Checker	
PREPARED BY	Author	
CHECK DATE	PAGE	FORMAT
	REVISION DATE	FORMAT
	SCALE	
	REVISION MARK	



1 3D_01

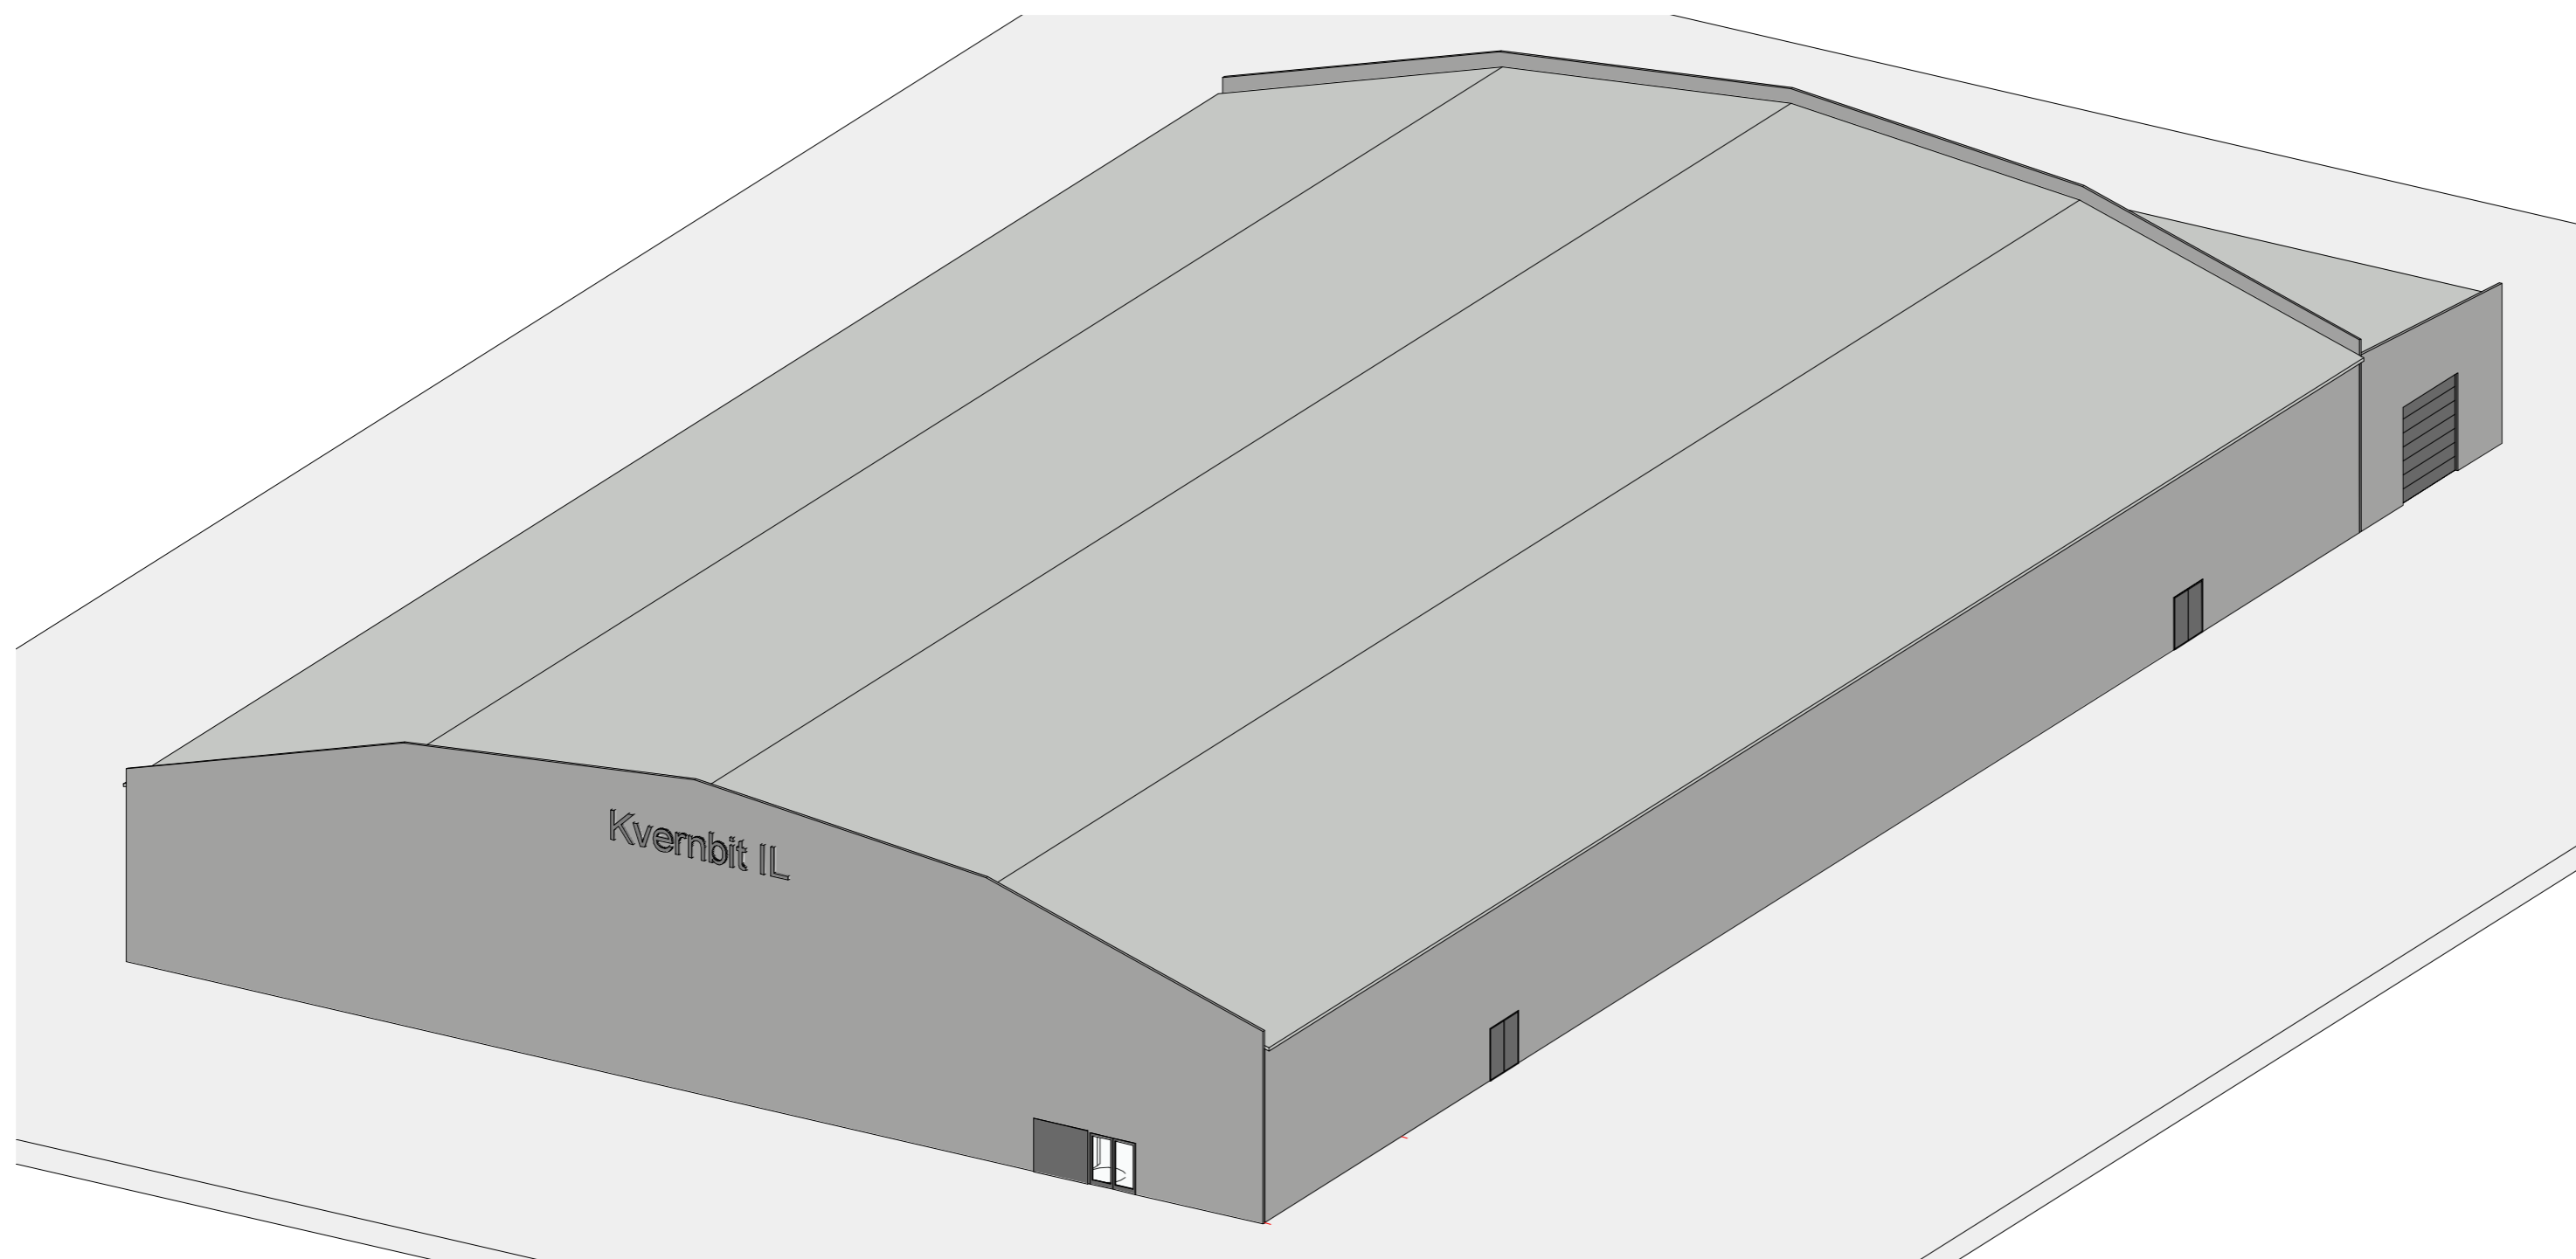

2 3D_02

REV.	REVISION DESCRIPTION	REV. DATE
		
CLIENT		Hugaas Entreprenor
PROJECT		364 - Kvernbit IL
DRAWING TITLE		DRAWING No
3D		HE-00364-R-A105
CHECKED BY	Checker	
PREPARED BY	Author	
CHECK DATE	PAGE	FORMAT
	REVISION DATE	FORMAT
	SCALE	
	REVISION MARK	