


## Oppriss mot vest

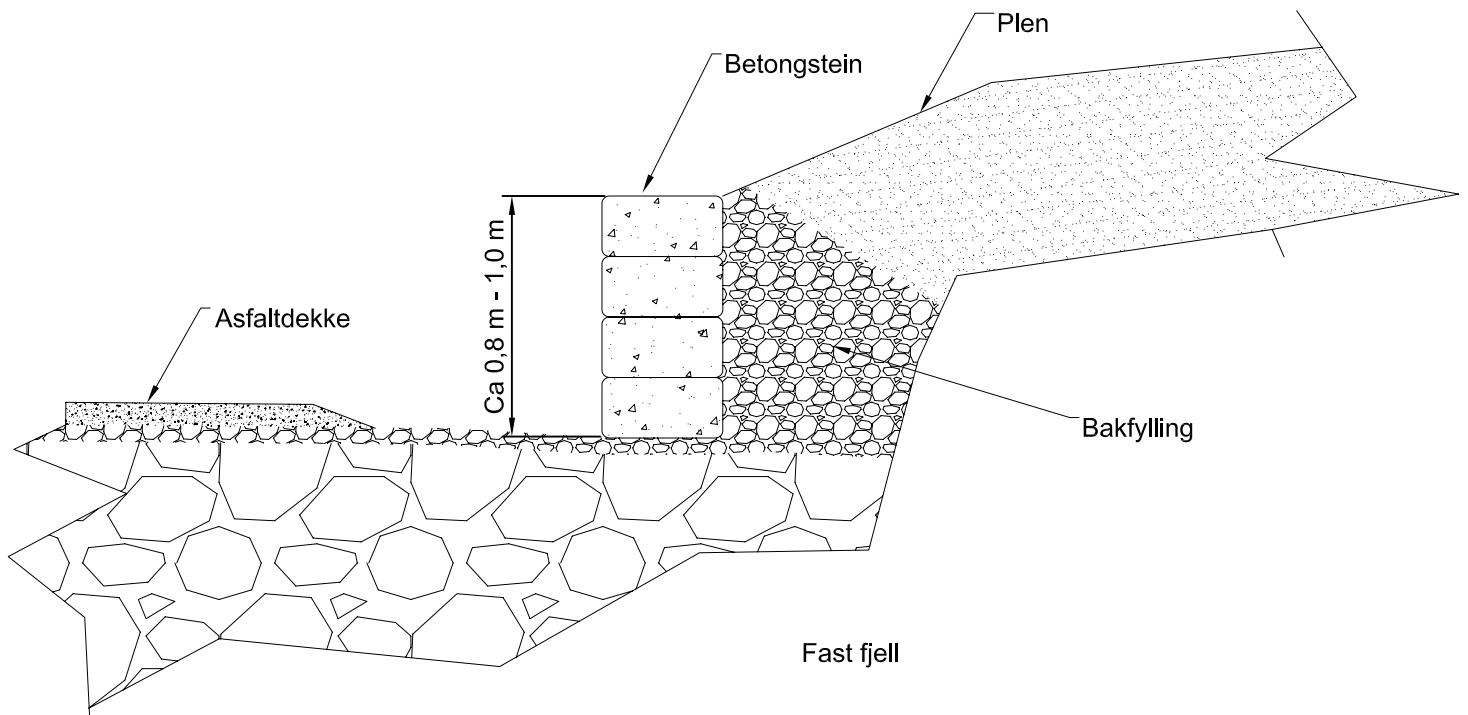

## Prinsipielt snitt i mur

Dato: 06.06.2018	Konstr.: GL	Kontr.:	Målestokk: <b>1:200</b>	Gunnar Larsen	
<b>Rylandshøgda 3</b> Oppriss og snitt ny forstøtningsmur			Erstatning for.:	Erstattet av:	
			Tegningsnr.:	<b>43/115</b>	Rev.: <b>A</b>
			SFI nummer:		